





DISCLAIMER:
 Dimensions to be verified on site. Only figured dimensions to be used and any discrepancies in dimensions are to be reported to RJHA. No dimensions are to be scaled from printed drawings. Any areas indicated on this drawing are for guidance only. No responsibility is taken for their accuracy.
 There is a risk of injury or death in construction if works are not properly planned and supervised. The contractor must not undertake any elements of the work without first having carried out the necessary risk assessments and prepare detailed method statements.

NOTES


STAGE
PLANNING

KEY

SCALE RULE

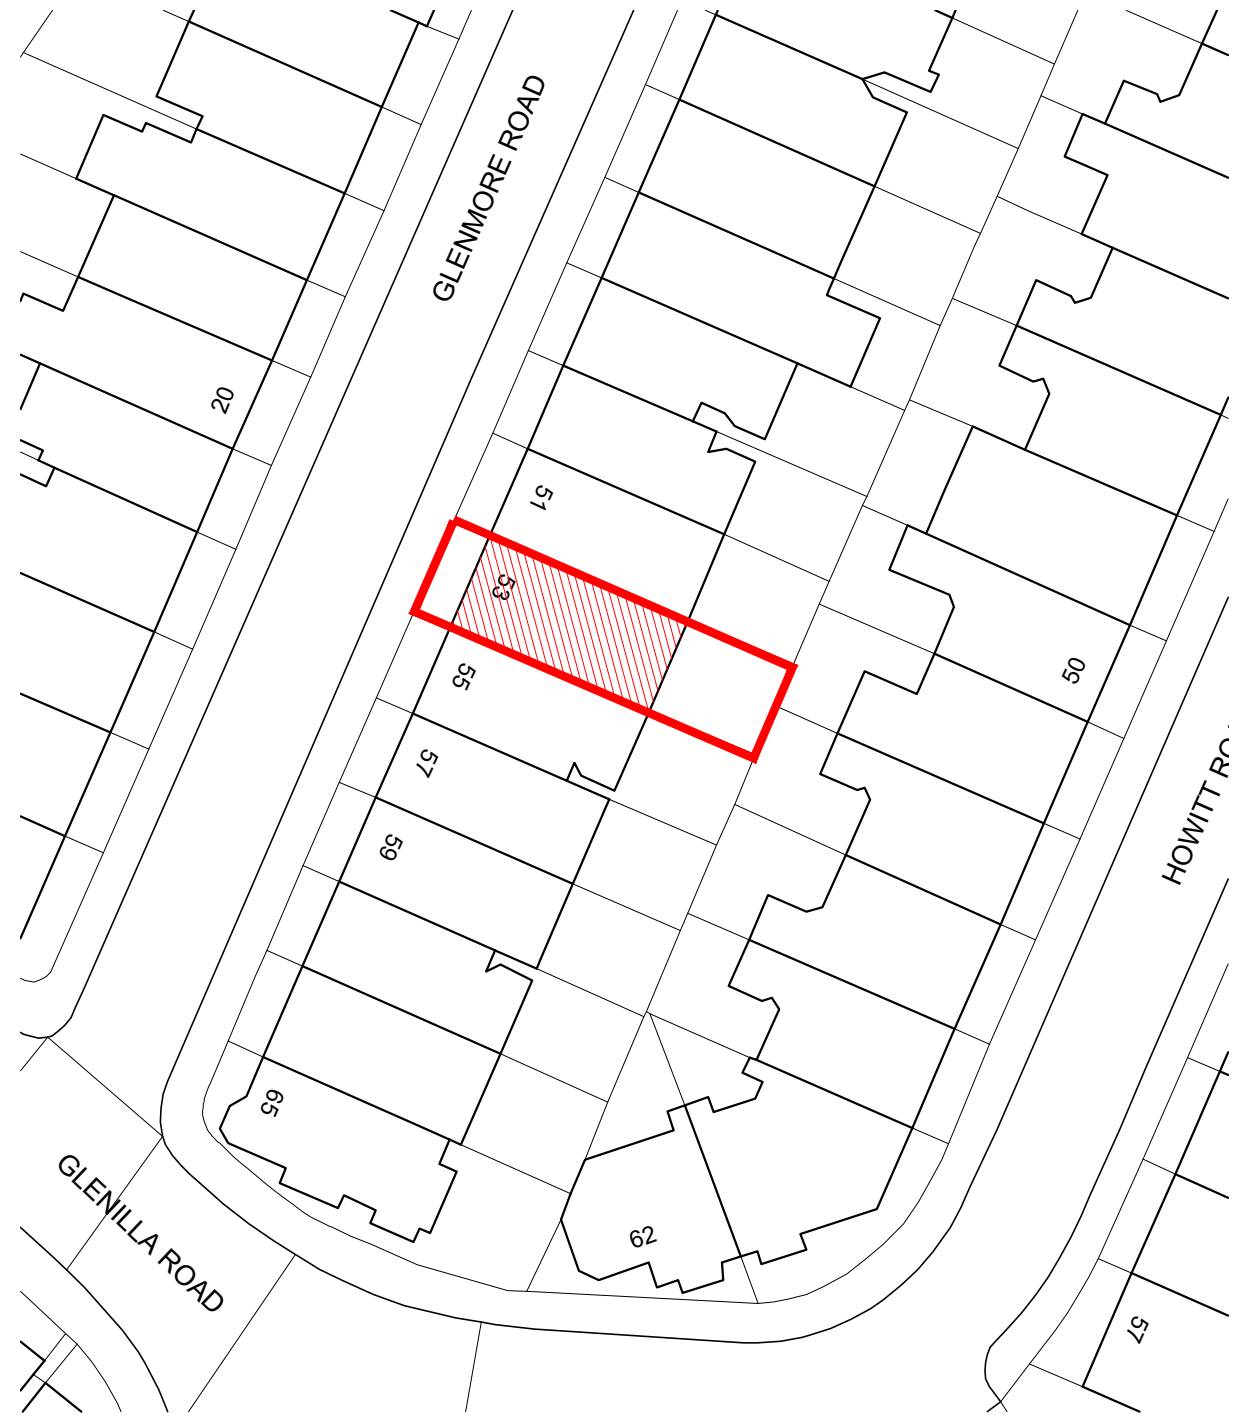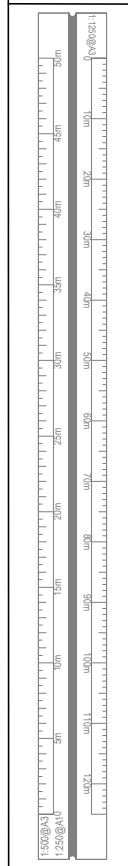

1 | SITE PLAN
 SCALE: 1:1250 @ A3

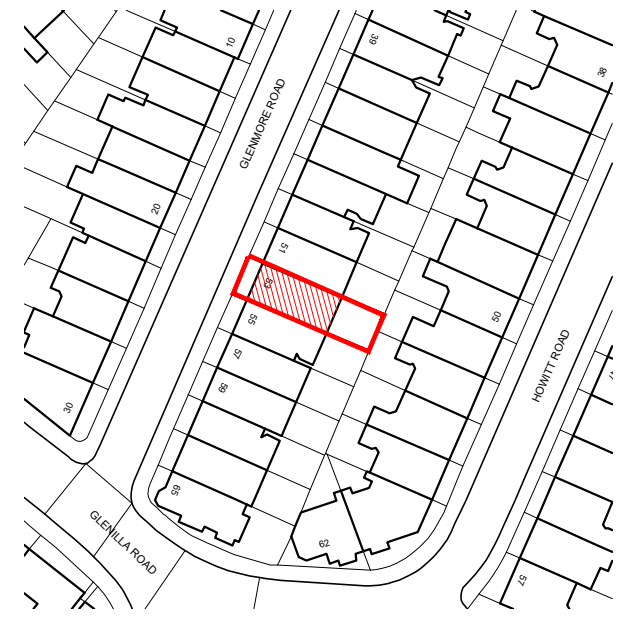

2 | LOCATION PLAN
 SCALE: 1:500 @ A3



3 | EXISTING FRONT FACADE

REV.	DESCRIPTION:	BY	DATE
P-	ISSUED	CM	12.10.2021

RICHARD JAMES HASTINGS ARCHITECTURE			
<small>A: 26 ADAM AND EVE MEWS, W8 6UJ. E: CONTACT@RJHARCHITECTURE.COM</small>			
Client	MR & MRS CADISH		
Address	53 GLENMORE ROAD NW3 4DA		
TITLE	SITE AND LOCATION PLAN		
DRAWING	2105_00-00		
REV.	P-	SCALE	AS STATED
STATUS	PLANNING	DRAWN	CM
DATE	12.10.2021	CHECKED	RJH