

25.11.21

Revisions

Rev	Description

NOT FOR CONSTRUCTION

Notes

- Your note number one
- Your note number two
- 

Project Address


1 East Heath Road,  
 Hempstead,  
 NW3 1BN

Scale @ A3 As Noted


GA.Plans and Section Plans 1:50

Drawing No. 1001

REV B

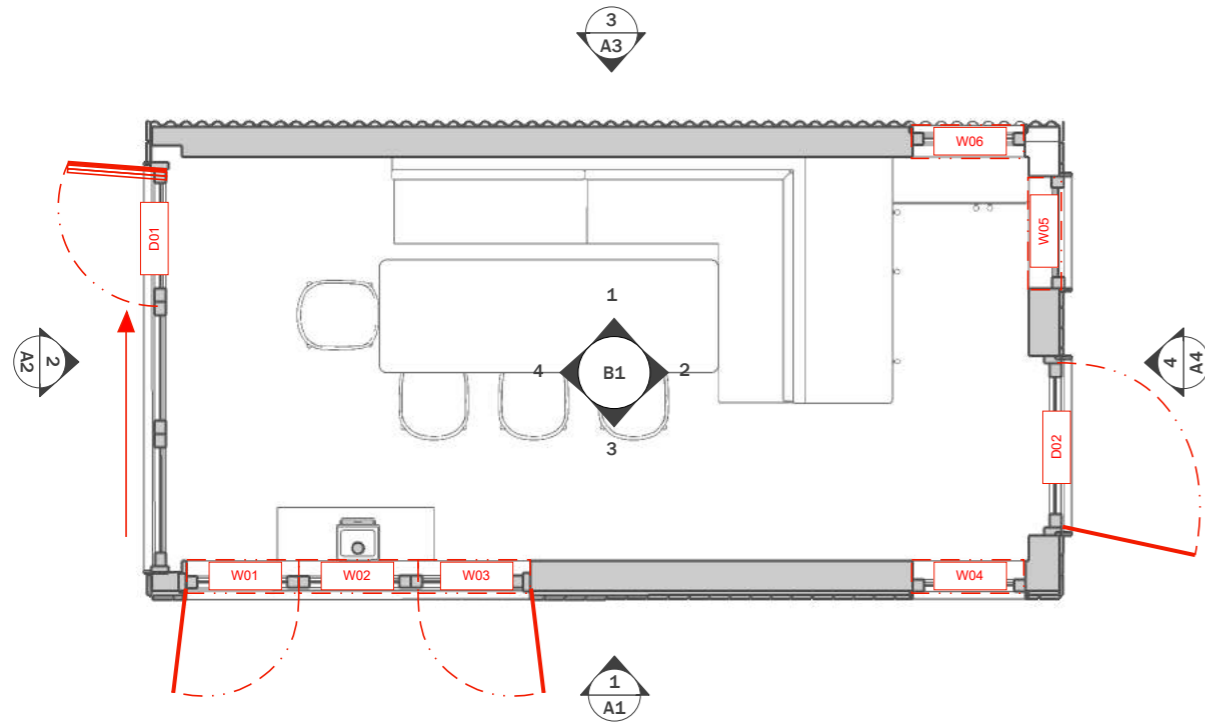

A Plan. GF  
 002 scale: 1:50

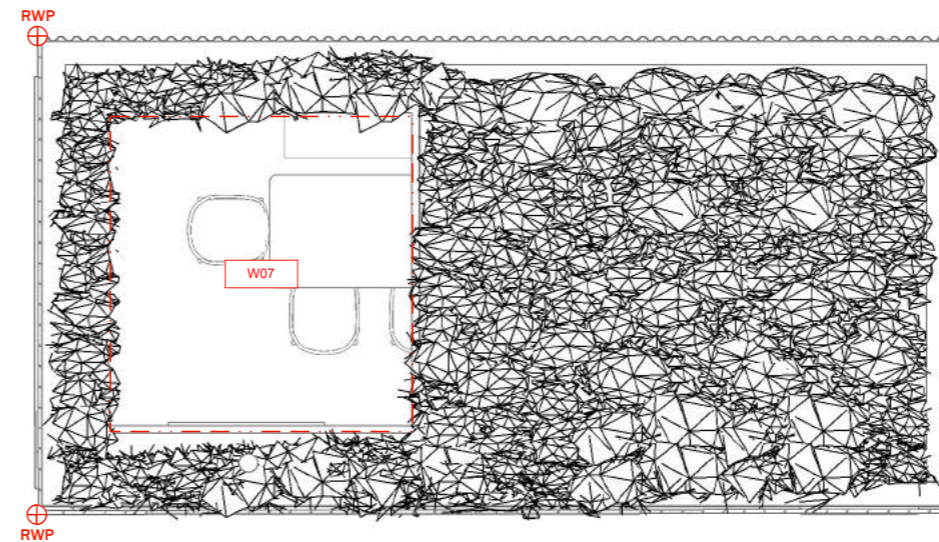

A Plan. Roof  
 003 scale: 1:50

Window and Door Schedule										
Ref.	Supplier Ref.	Qty	Type	Hinge	Finish Ext	Finish Int	Vent	Open	W (mm)	H (mm)
D01	TBC	3	Bi Fold Door	Left	TBC	TBC	TBC	Out	2720	1980
D02	TBC	1	Rationale Formaplus	Left	TBC	TBC	TBC	Out	1186	1980
W02/04/05	TBC	3	Rationale Formaplus Fixed Frame	N/A	TBC	TBC	TBC	Fixed	742	1495
W06	TBC	1	Rationale Formaplus Fixed Frame	N/A	TBC	TBC	TBC	Fixed	742	1060
W01	TBC	1	Rationale Formaplus Side Guided	Left	TBC	TBC	TBC	Out	742	1495
W03	TBC	1	Rationale Formaplus Side Guided	Right	TBC	TBC	TBC	Out	742	1495
W07	TBC	1	Rationale Formaplus Fixed Frame	N/A	TBC	TBC	TBC	Fixed	2100	2100

A Plan. GF  
 001 scale: 1:50



25.11.21

Revisions

Rev	Description

NOT FOR CONSTRUCTION

Notes

- 1. Your note number one
- 2. Your note number two
- 3.

Project Address

1 East Heath Road,  
 Hempstead,  
 NW3 1BN

Scale @ A3 As Noted

GA. External Elevations


Drawing No. 1002

REV B



**1 Ext. South Elevation**  
 A1 scale: 1:50

**2 Ext. East Elevation**  
 A2 scale: 1:50

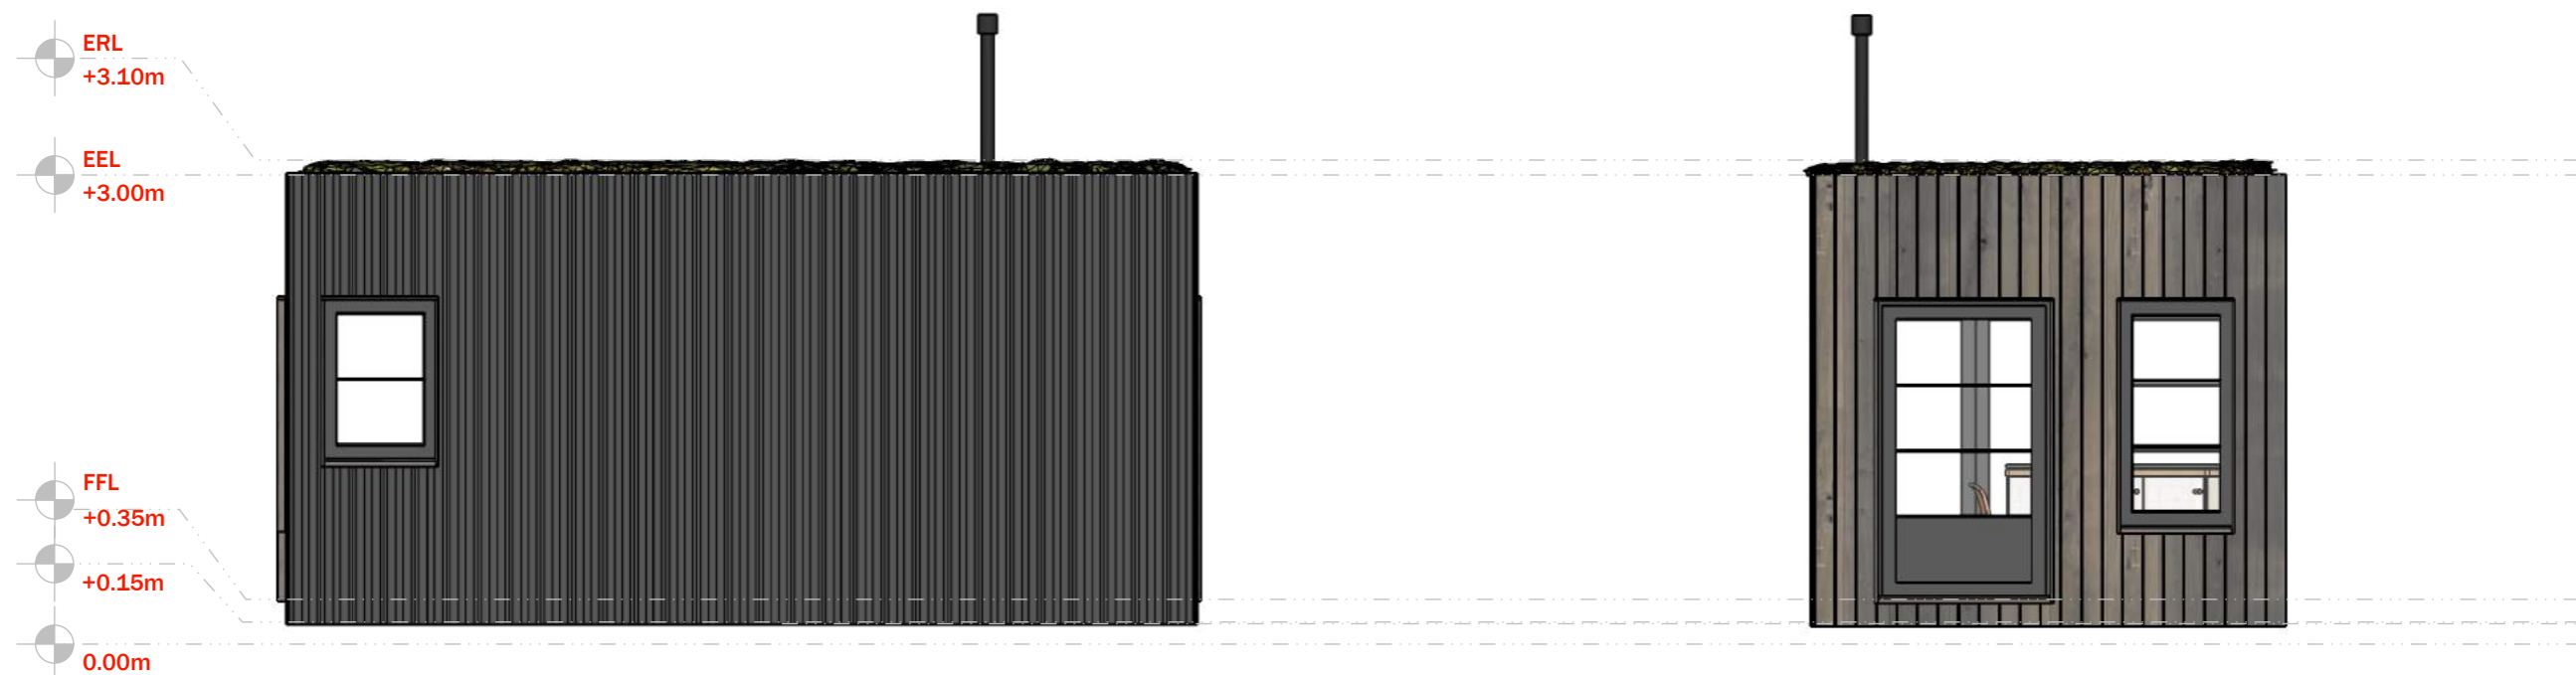

**3 Ext. North Elevation**  
 A3 scale: 1:50

**4 Ext. West Elevation**  
 A4 scale: 1:50



25.11.21

Revisions

Rev	Description

NOT FOR CONSTRUCTION

Notes

- Your note number one
- Your note number two
- 

Project Address


1 East Heath Road,  
 Hempstead,  
 NW3 1BN

Scale @ A3 As Noted

GA. Internal Elevations

Drawing No. 1003

REV B

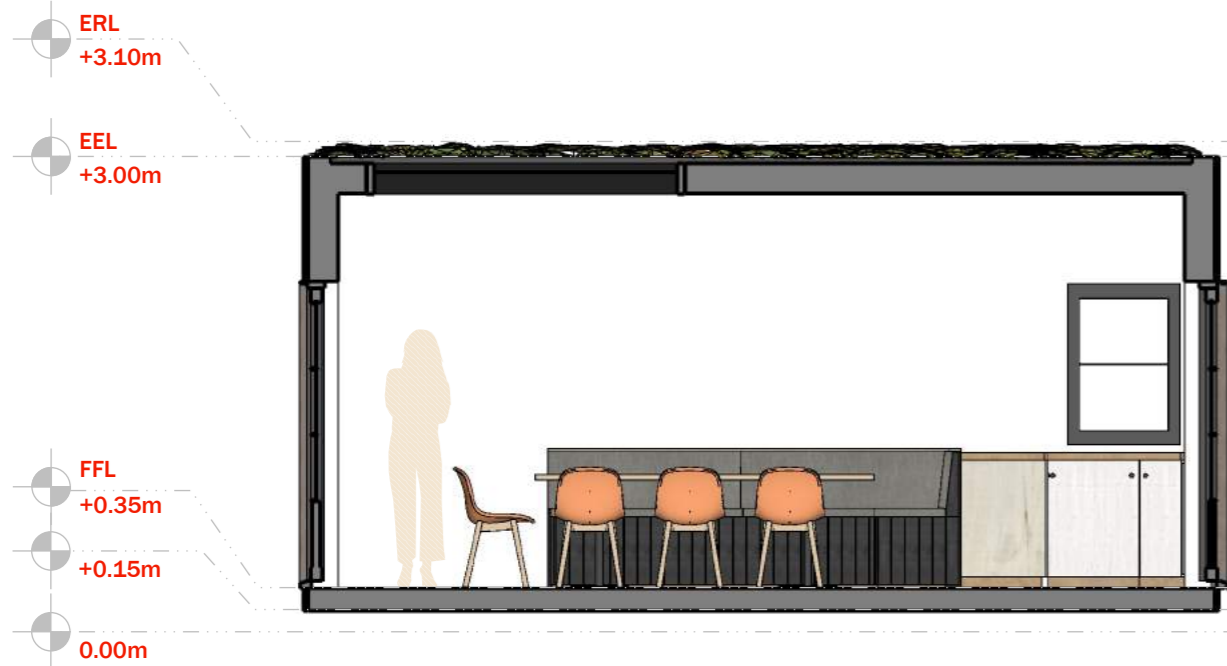

**B** Int. South Elevation  
 001 scale: 1:50



**B** Int. West Elevation  
 002 scale: 1:50





**B** Ext. North Elevation  
 003 scale: 1:50



**B** Ext. East Elevation  
 004 scale: 1:50



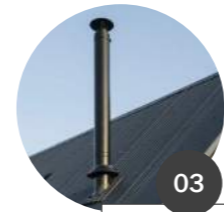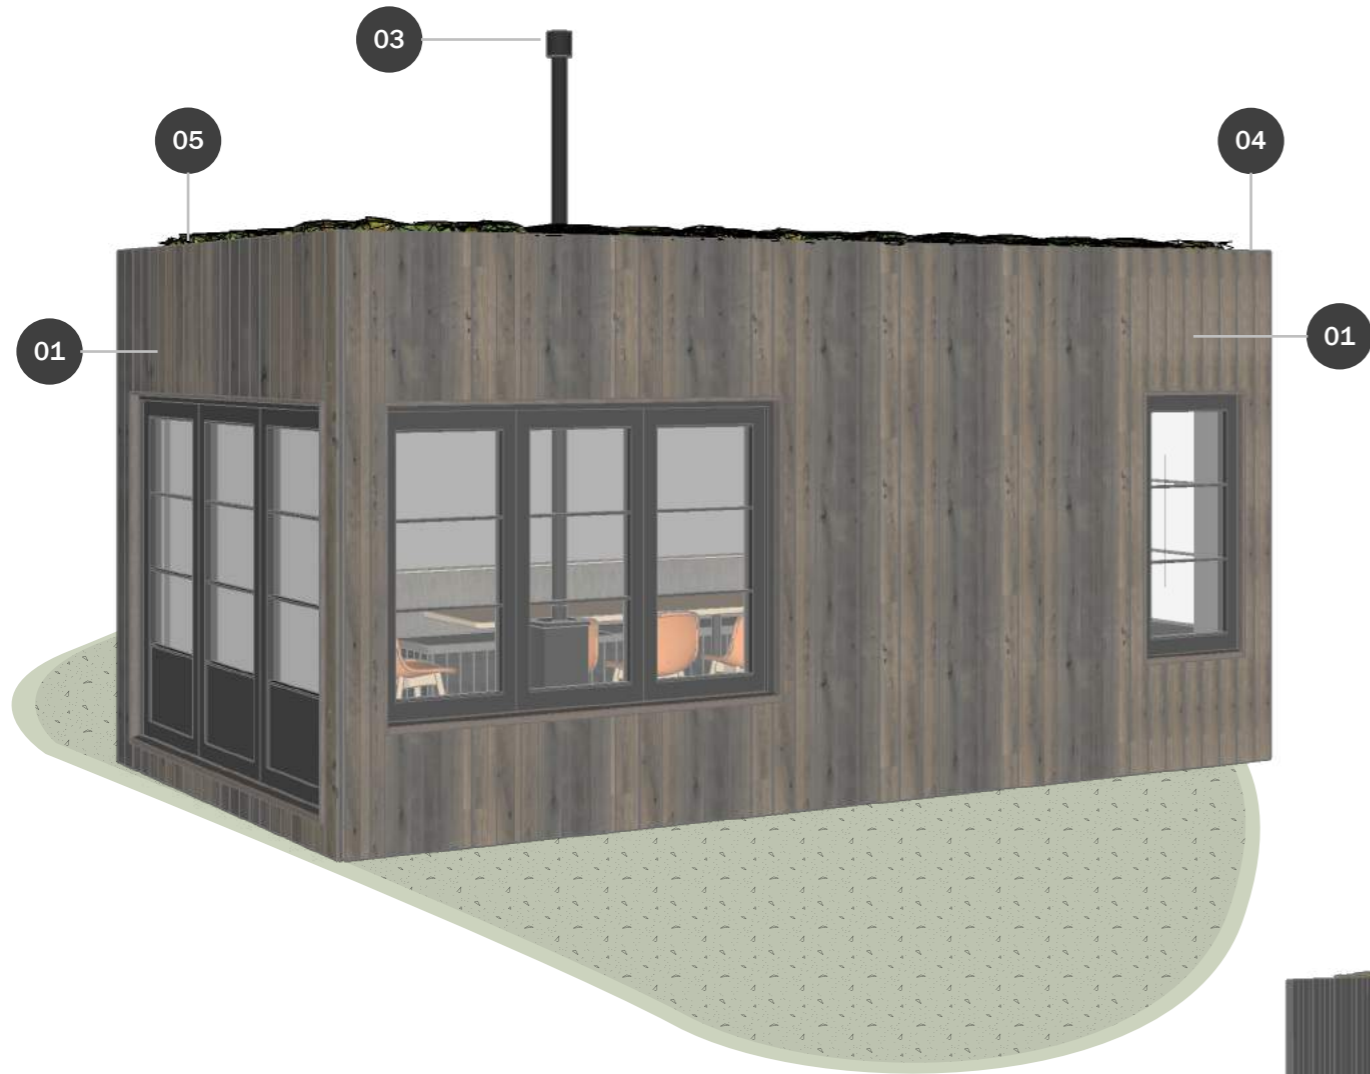

Notes  
05: Log Burner - Black



Notes  
05: Lindab Conceald Guttering




Notes  
05: Sedum Roof



Notes  
01: Vertical Silver Larch Cladding



Notes  
03: 13/3 Corrugate sheet - Black

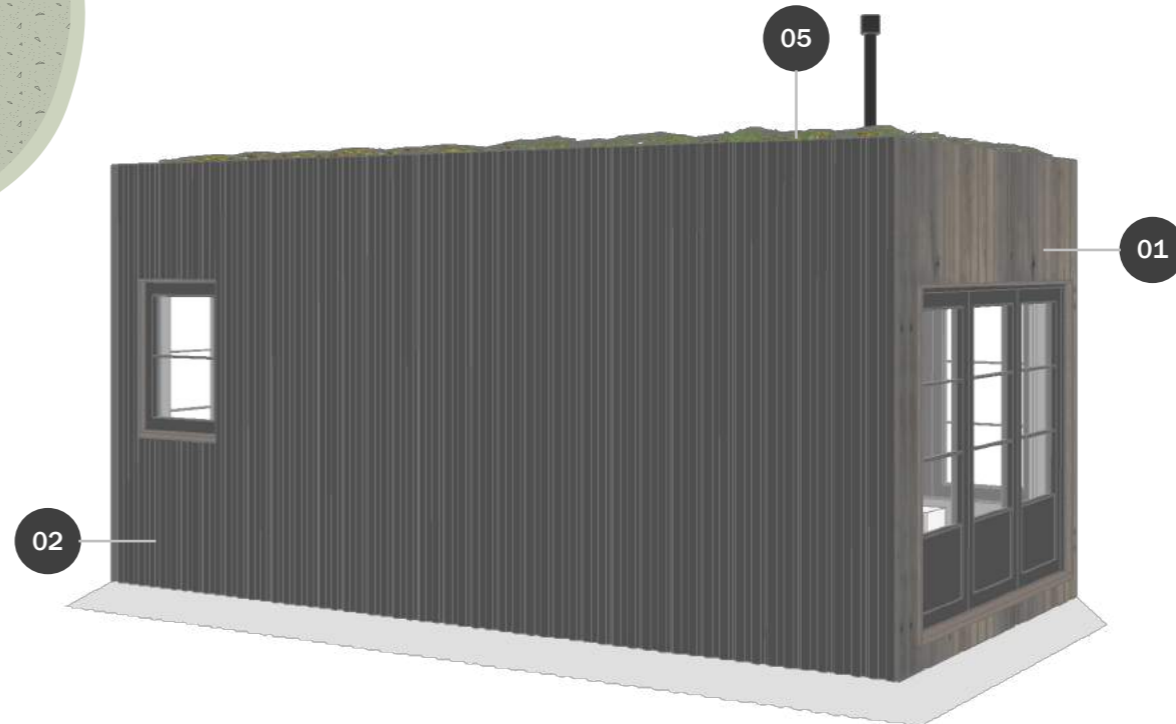

25.11.21

#### Revisions


NOT FOR CONSTRUCTION

#### Notes

1. Your note number one
2. Your note number two
- 3.

#### Project Address

1 East Heath Road,  
Hempstead,  
NW3 1BN

Scale @ A3 As Noted

### GA. External Visuals

Drawing No. 1004

REV B



VIS Interior Living Area  
001



VIS Interior Kitchen / Dining  
002



VIS Interior Kitchen / Dining  
003



VIS Interior Dining  
004

# Glynn\_Garden Cabin



Life Space Cabins Ltd  
Moorshead Sawmills, Yealmpton, Plymouth PL8 2ES  
hello@lifespacecabins.co.uk | 01364 705057

Project Name Glynn\_Garden Cabin

**25.11.21**

### Revisions

No.	Description

**NOT FOR CONSTRUCTION**

### Notes

- Your note number one
- Your note number two
- 

Project Address

1 East Heath Road,  
Hempstead,  
NW3 1BN

Scale @ A3 As Noted

## GA. Internal Visuals

Drawing No. 1005

**REV B**



© Copyright Life Space Cabins Ltd 2021



The design of any article recorded in this drawing is protected by design right and information contained in this drawing is confidential. The design may not be copied, reproduced or transmitted either in part or in whole by any means without written permission by Life Space Cabins Ltd

Glynn\_Garden\_Cabin\_Development\_REV\_A © 2021