


1 PROPOSED PASSAGEWAY ELEVATION  
1:50 @ A1

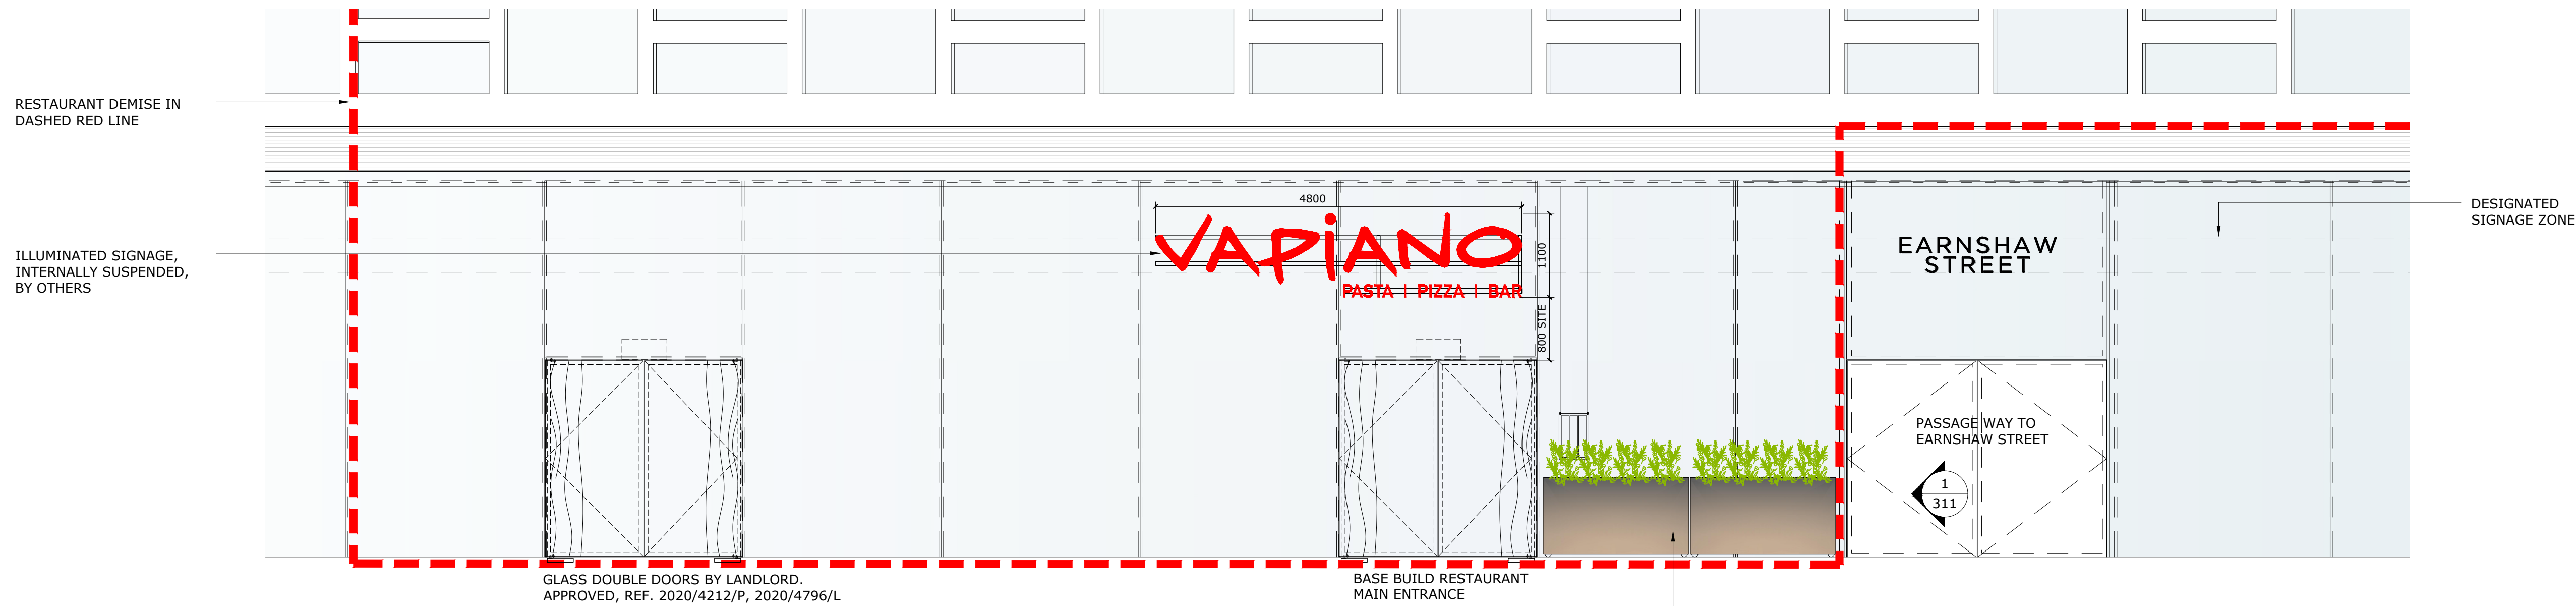

2 PROPOSED SHOPFRONT ELEVATION  
1:50 @ A1

GENERAL NOTES:  
DO NOT SCALE FROM THIS DRAWING  
ALL DIMENSIONS TO BE CHECKED ON SITE  
ANY OMISSIONS OR DISCREPANCIES TO BE REPORTED TO THE ARCHITECT IMMEDIATELY  
IF IN DOUBT ASK

REV	DATE	NOTES	DR
P7	22.11.21	CORRECTION TO EXTG DR	LJ
P6	05.11.21	INFORMATION	LJ
P5	07.10.21	INFORMATION	FG
P4	06.07.21	LISTED BUILDING CONSENT	FG
P3	19.05.21	ADVERTISEMENT	FG
P2	23.04.21	ADVERTISEMENT	FG
T1	16.04.21	TENDER	FG
P1	16.03.21	LISTED BUILDING CONSENT	FG

DRAWING STATUS

**INFORMATION**

CLIENT  
**VAPIANO®**

ARCHITECT  
FINKERNAGEL ROSS  
Third Floor  
Unicorn House  
221-222 Shoreditch High Street  
London E1 6PJ  
Tel: 020 7377 5114  
info@finkernagelross.com  
www.finkernagelross.com

PROJECT  
**VAPIANO LONDON 4  
CENTRE POINT  
LONDON WC2H**

DRAWING TITLE  
**PROPOSED SHOPFRONT  
& PASSAGEWAY ELEVATIONS**

DRAWN	DR. DATE	CHECKED	CH. DATE
FG	03.03.21	LJ	22.11.21

SCALE	SHEET SIZE
1:50 @ A1	A1

DRAWING NO	REVISION
<b>VAP-LON4-311</b>	<b>P7</b>