


Do not scale from this drawing.
This drawing is based upon existing dwg data file
received from the client's agent.
Dimensions are to be verified on site prior to
construction.

Notes

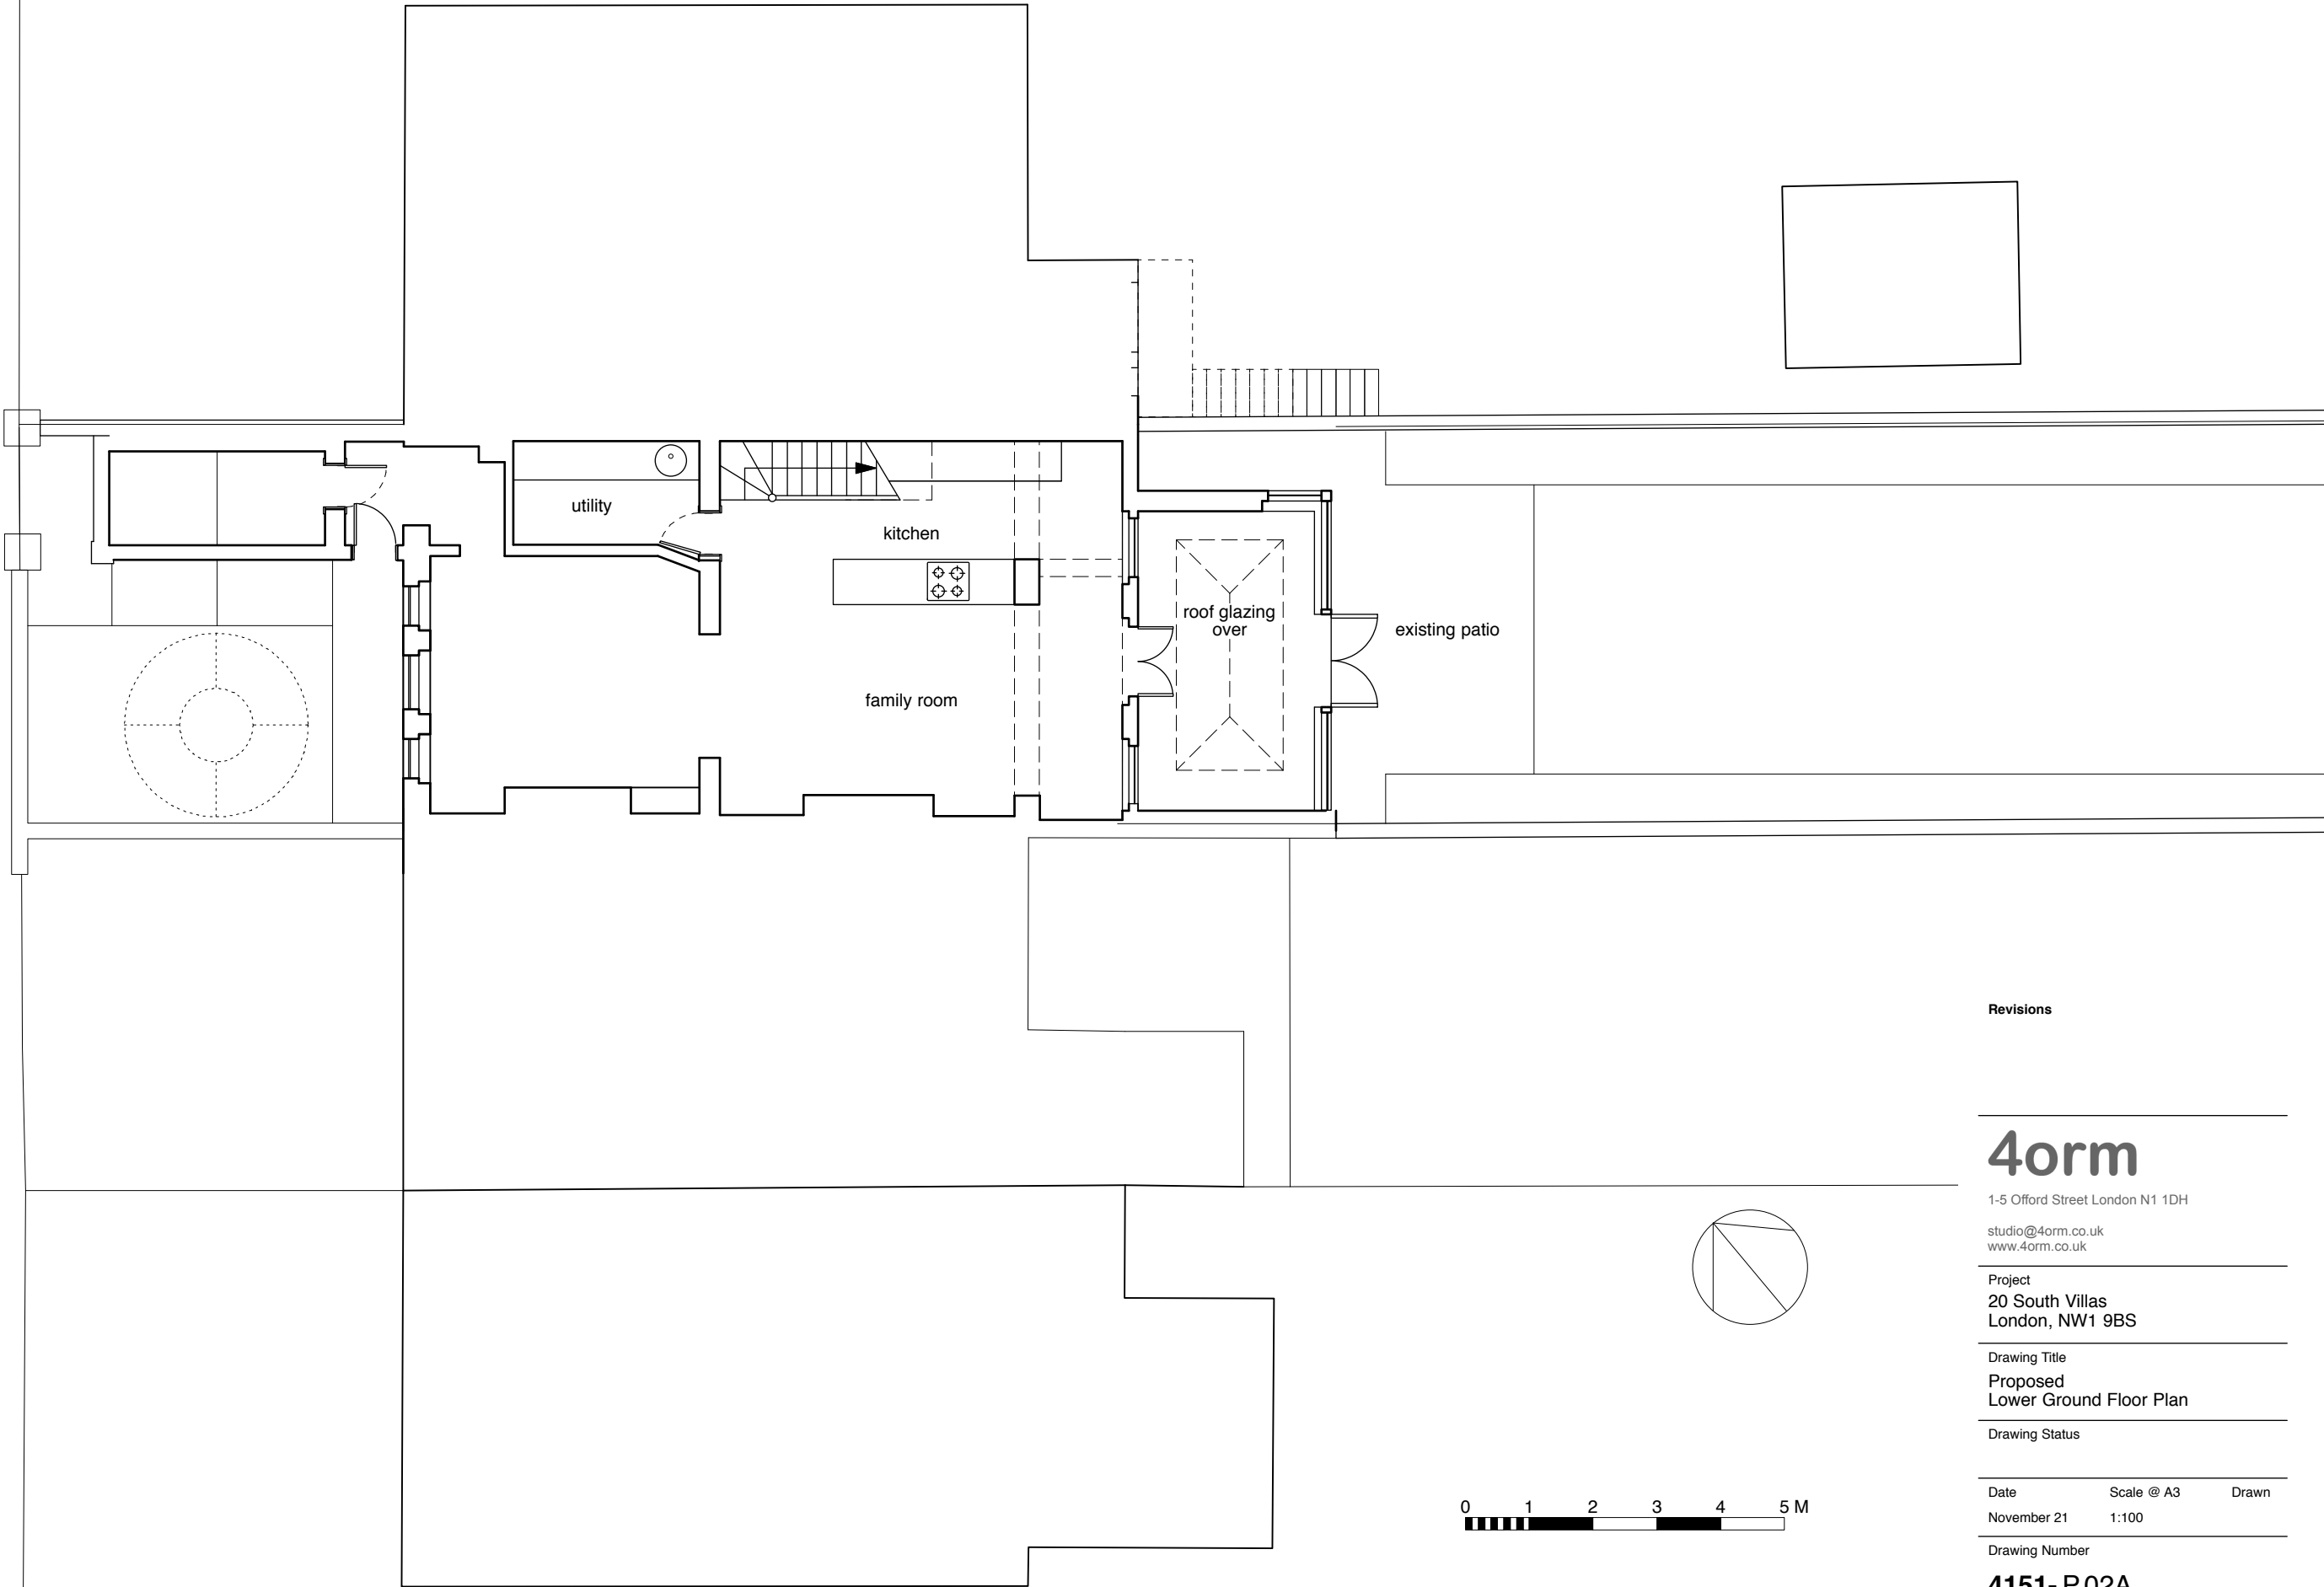

Revisions

4orm

1-5 Offord Street London N1 1DH

studio@4orm.co.uk
www.4orm.co.uk

Project
20 South Villas
London, NW1 9BS

Drawing Title
Proposed
Lower Ground Floor Plan


Drawing Status

Date	Scale @ A3	Drawn
November 21	1:100	

Drawing Number
4151- P.02A

Do not scale from this drawing.
This drawing is based upon existing dwg data file
received from the client's agent.
Dimensions are to be verified on site prior to
construction.

Notes

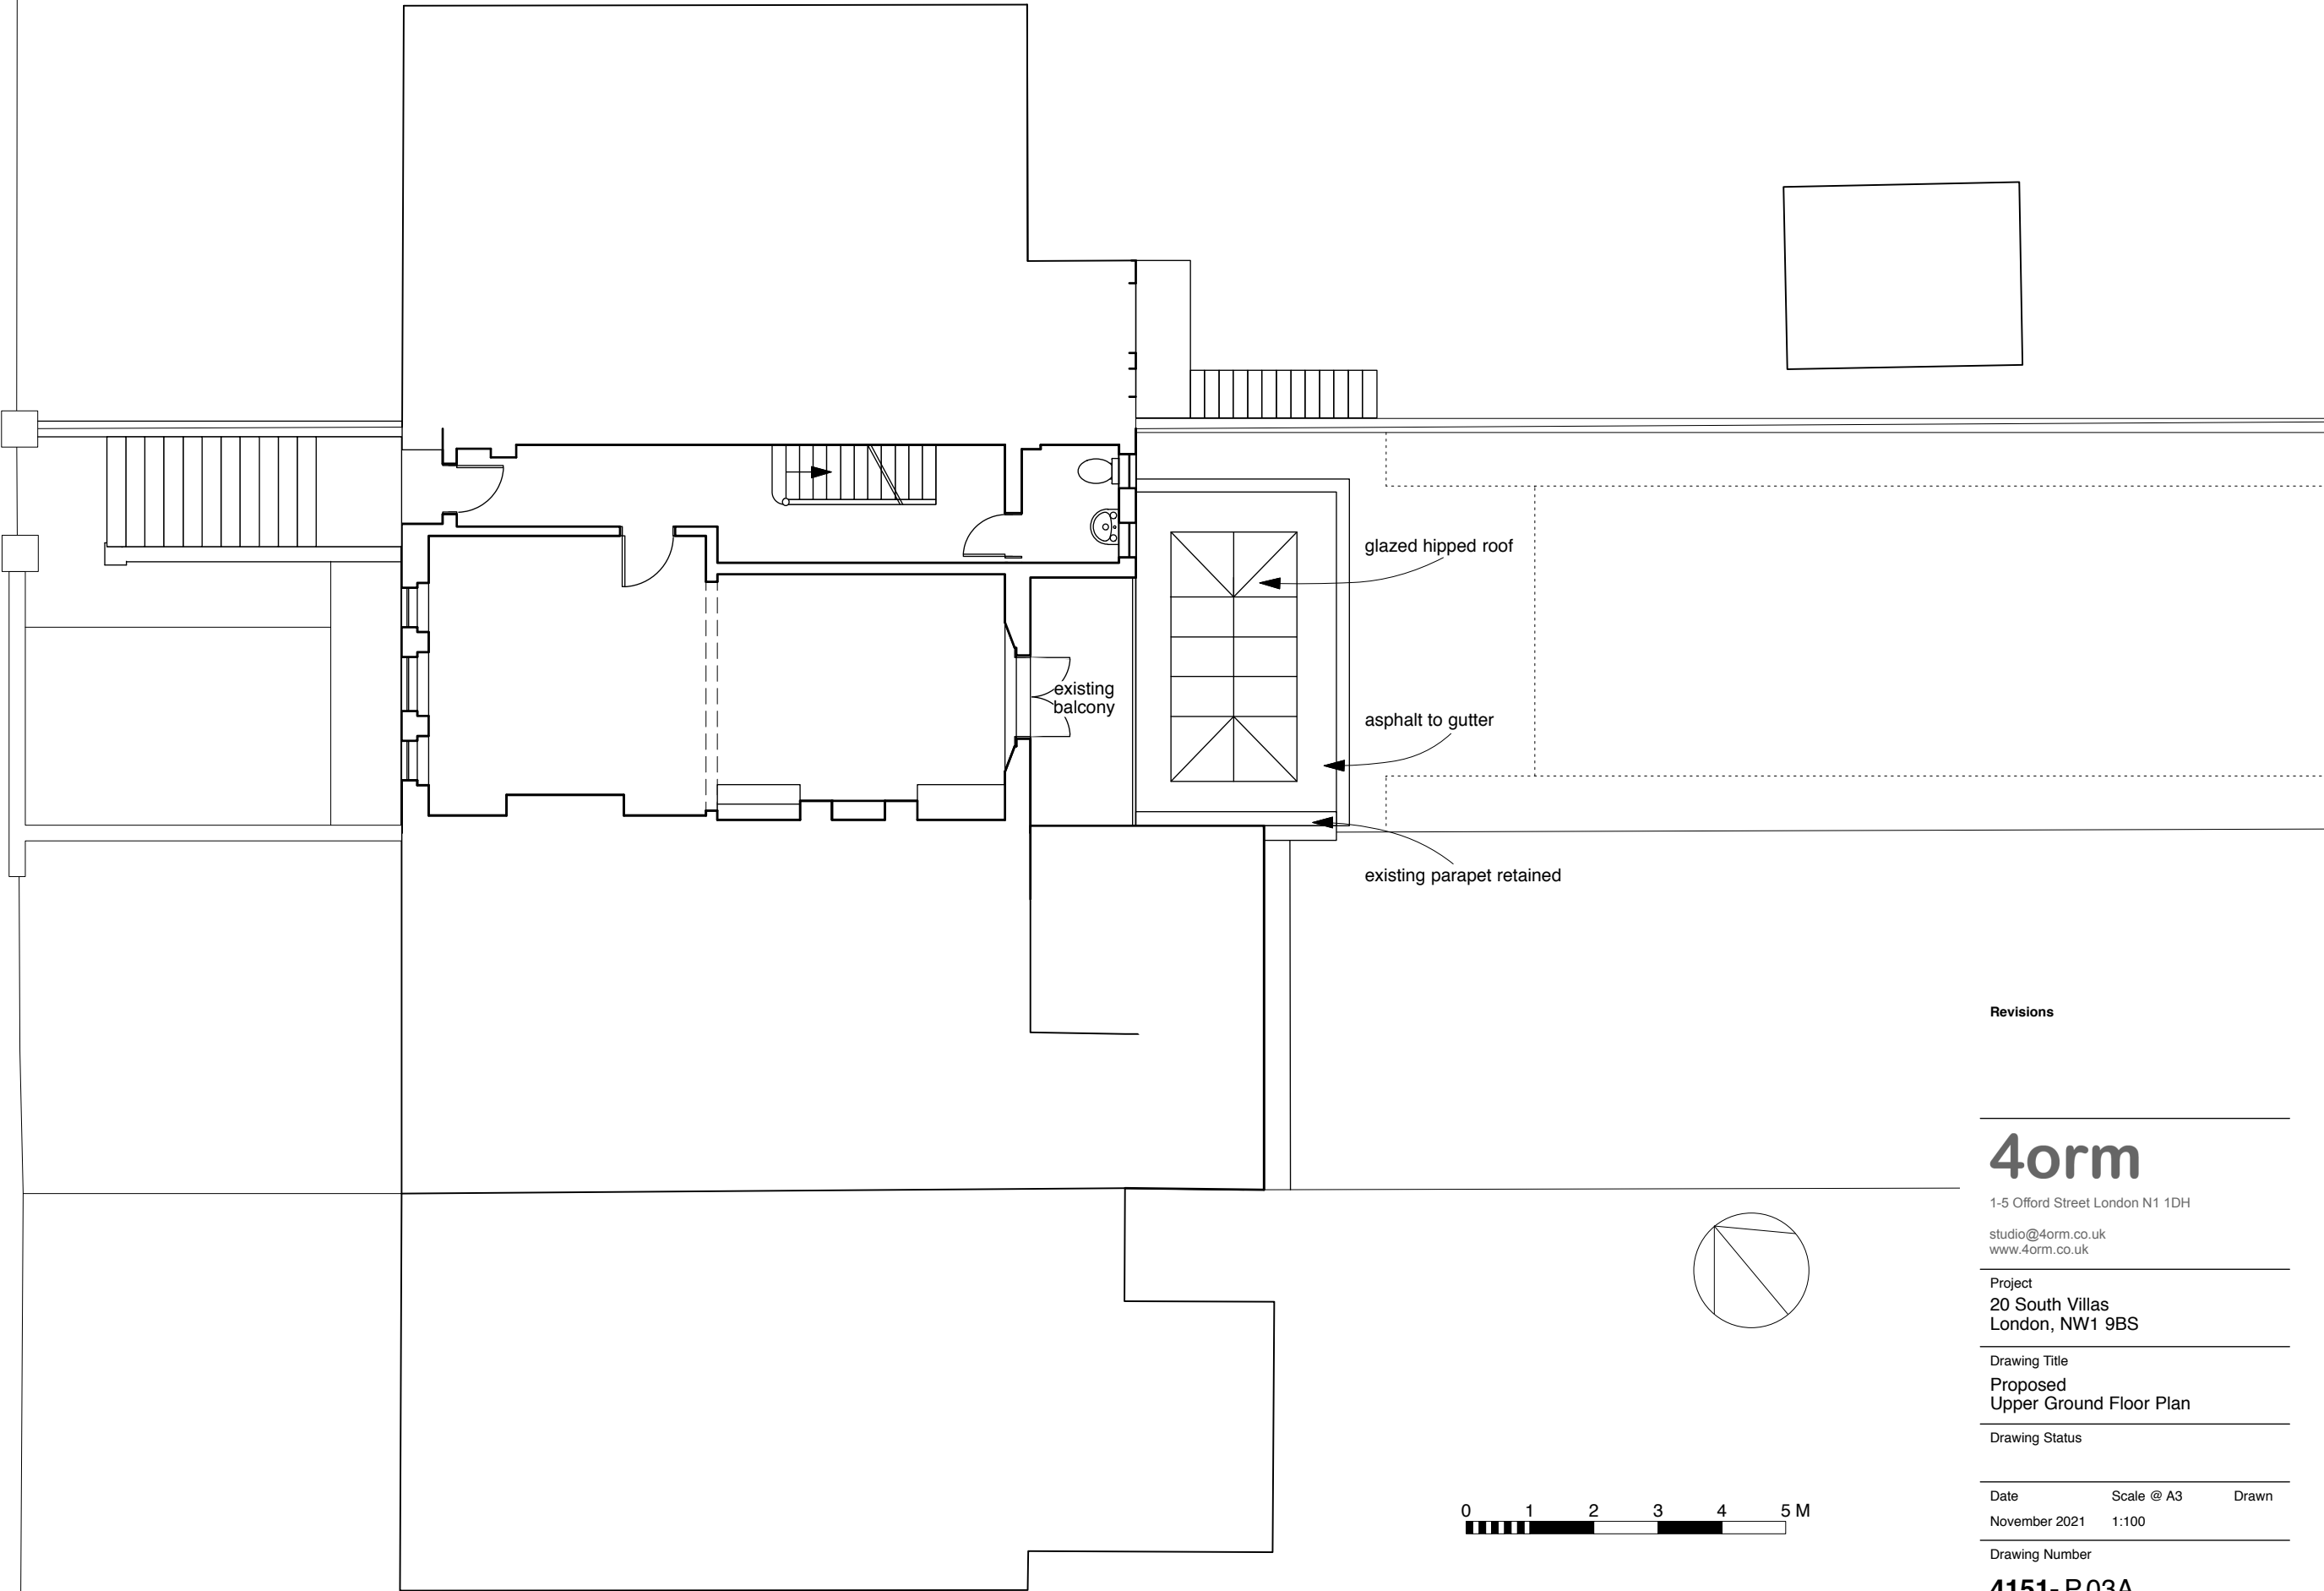

Revisions

4orm

1-5 Offord Street London N1 1DH

studio@4orm.co.uk
www.4orm.co.uk

Project
20 South Villas
London, NW1 9BS

Drawing Title
Proposed
Upper Ground Floor Plan


Drawing Status

Date	Scale @ A3	Drawn
November 2021	1:100	

Drawing Number
4151- P.03A

Do not scale from this drawing.
This drawing is based upon existing dwg data file
received from the client's agent.
Dimensions are to be verified on site prior to
construction.

Notes

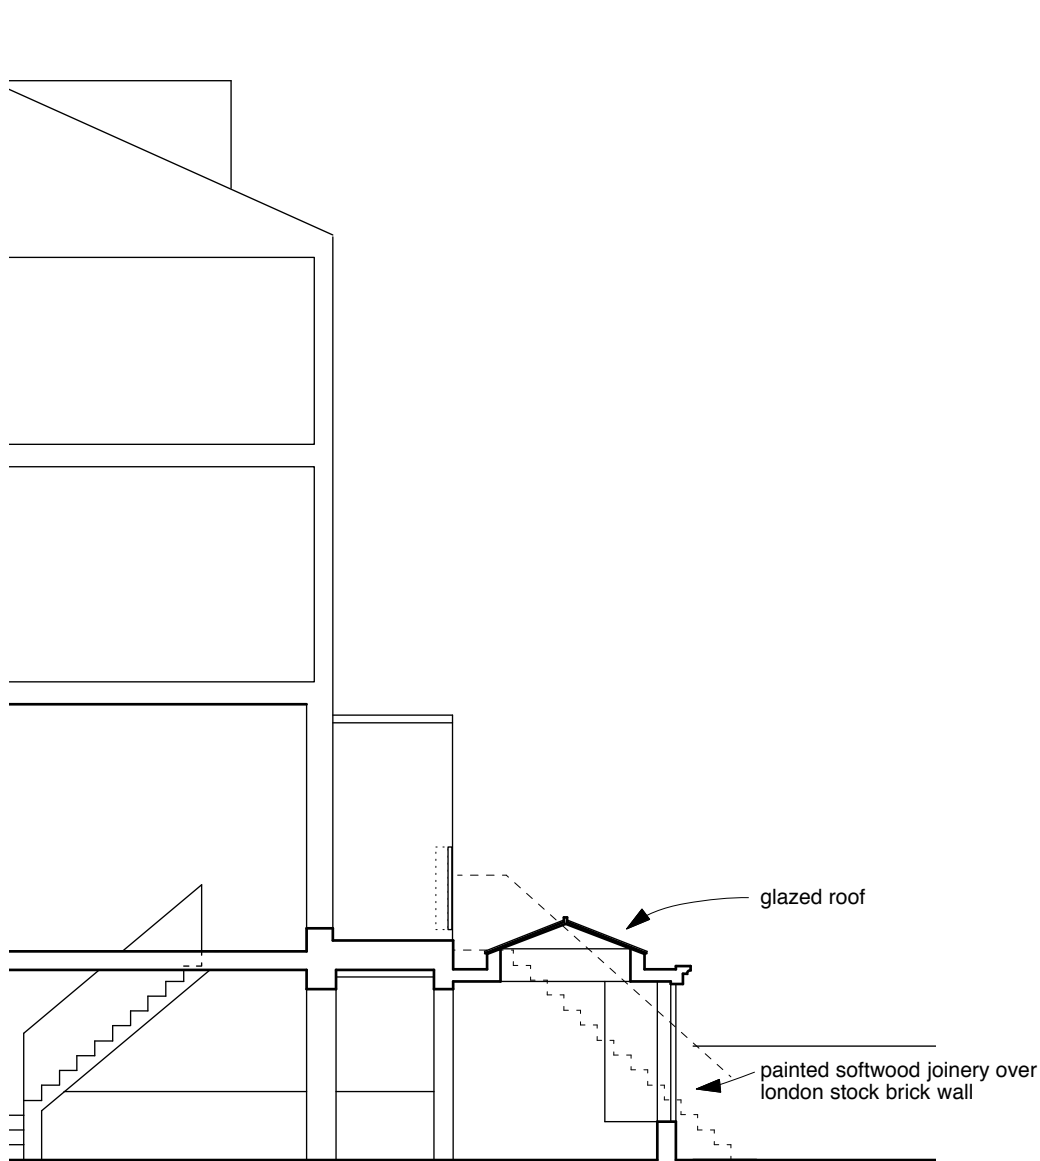

Section



Rear Elevation

Revisions

4orm

1-5 Offord Street London N1 1DH

studio@4orm.co.uk
www.4orm.co.uk

Project
20 South Villas
London, NW1 9BS

Drawing Title
Proposed
Elevation & Section

Drawing Status

Date	Scale @ A3	Drawn
November 2021	1:100	

Drawing Number

4151- P.10A

