

- KEY:**
- Existing structure
 - Proposed structure
 - Indicates site boundary

B	30.11.21	Issued for Planning	FPM / TB
A	08.09.21	Issued for Planning	SS / TB
Rev	Issued	Status & Description	Drawn / Checked

Notes:

All dimensions to be checked on site prior to construction or fabrication of any element. Any discrepancies between figure dimensions reported to Architect for clarification prior to commencing work.

This drawing is to be read in conjunction with all consultants information.

Elements of services are indicated for coordination purposes. For full services layouts refer to Services Engineer's drawings and specification.

Elements of structure are indicated for coordination purposes. For full structural layouts refer to Structural Engineer's drawings and specification.

(C) Trevor Brown Architect Ltd. All rights described in chapter IV of the Copyright Designs and Patents Act 1988 have been asserted.

tba

Job
Twisden Road

Address
23 Twisden Road NW5 1DL

Status
Planning

Drawing title
Proposed First Floor, Loft & Roof Plans

Scale
1:100@A3

Drawing number
126_1001 B


Revision



01 Front Elevation - Section FF



02 Rear Elevation - Section EE

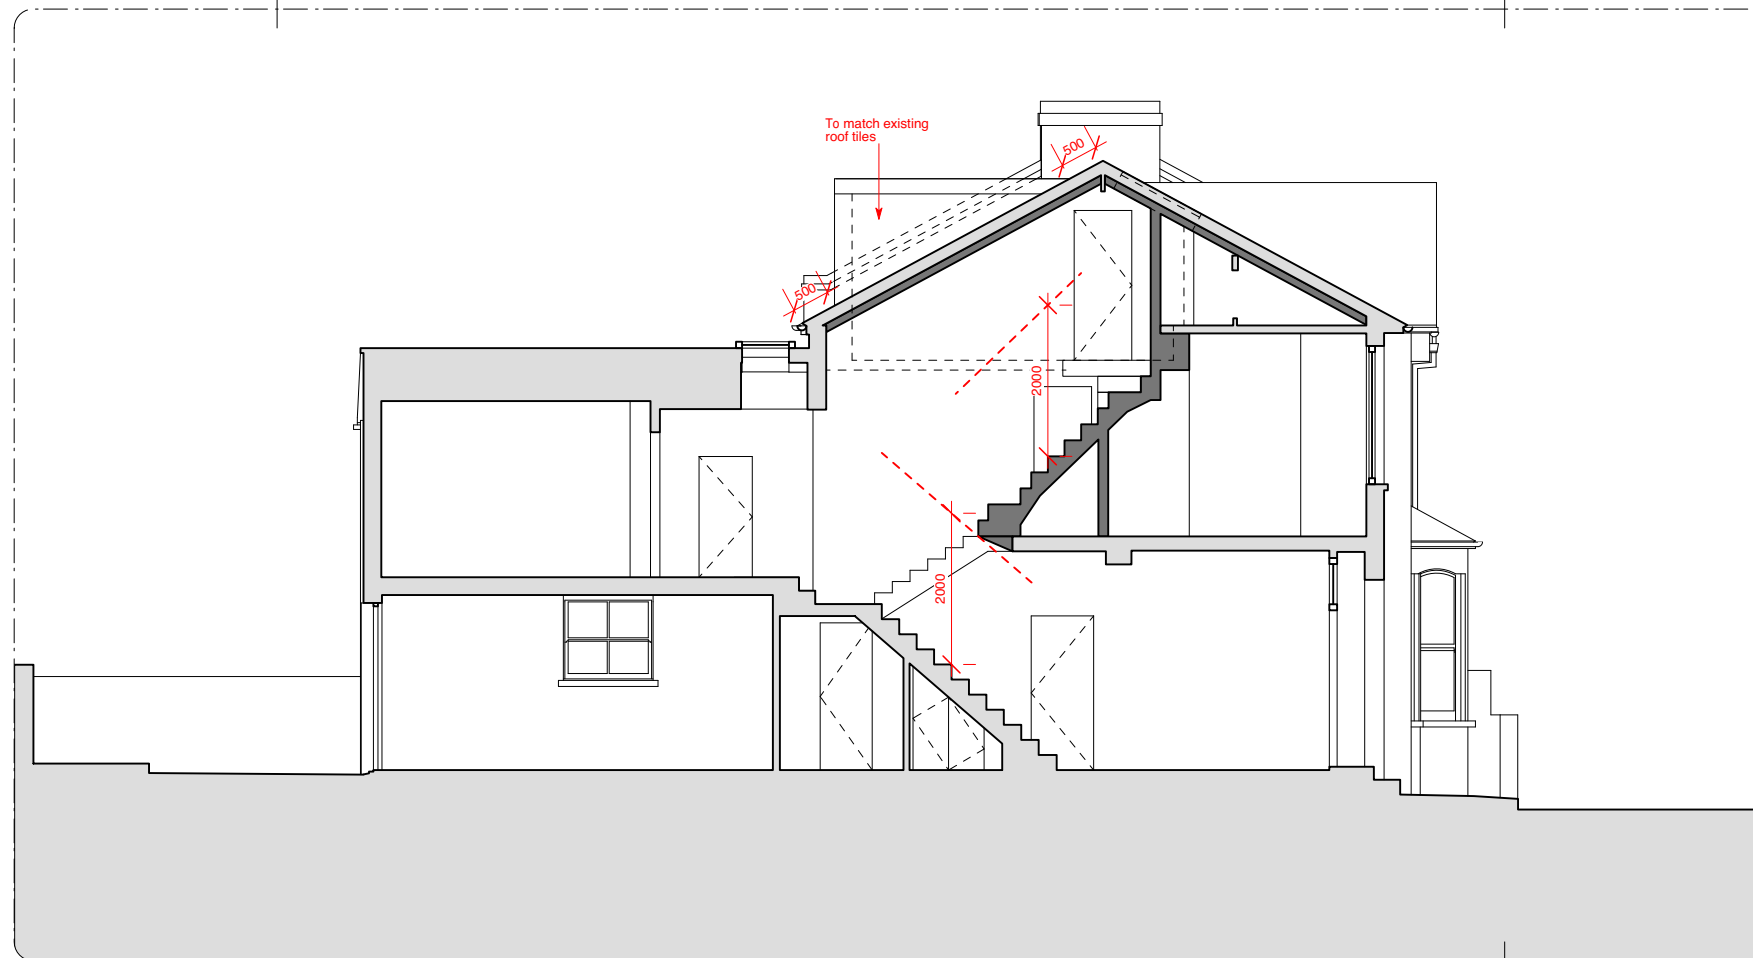

01 Section AA



- KEY:**
- Existing structure
 - Proposed structure
 - Indicates site boundary

Rev	Issued	Status & Description	Drawn / Checked
B	30.11.21	Issued for Planning	FPM / TB
A	08.09.21	Issued for Planning	SS / TB
-	-	Issued for Planning	SS / TB

Notes:

All dimensions to be checked on site prior to construction or fabrication of any element. Any discrepancies between figure dimensions reported to Architect for clarification prior to commencing work.

This drawing is to be read in conjunction with all consultants information.

Elements of services are indicated for coordination purposes. For full services layouts refer to Services Engineer's drawings and specification.

Elements of structure are indicated for coordination purposes. For full structural layouts refer to Structural Engineer's drawings and specification.

(C) Trevor Brown Architect Ltd. All rights described in chapter IV of the Copyright Designs and Patents Act 1988 have been asserted.

tba

Job
Twisden Road

Address
23 Twisden Road NW5 1DL

Status
Planning

Drawing title
Proposed Front, Rear Elevations & Section AA

Scale
1:100@A3

Drawing number
126_1200 B

Revision