

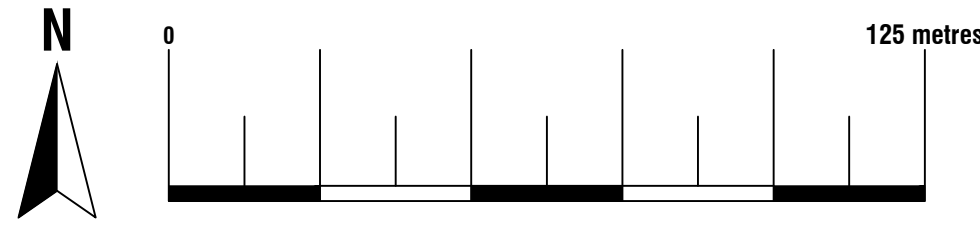



Location Plan
Scale 1:1250
© Crown Copyright and database rights 2021
OS 100047474

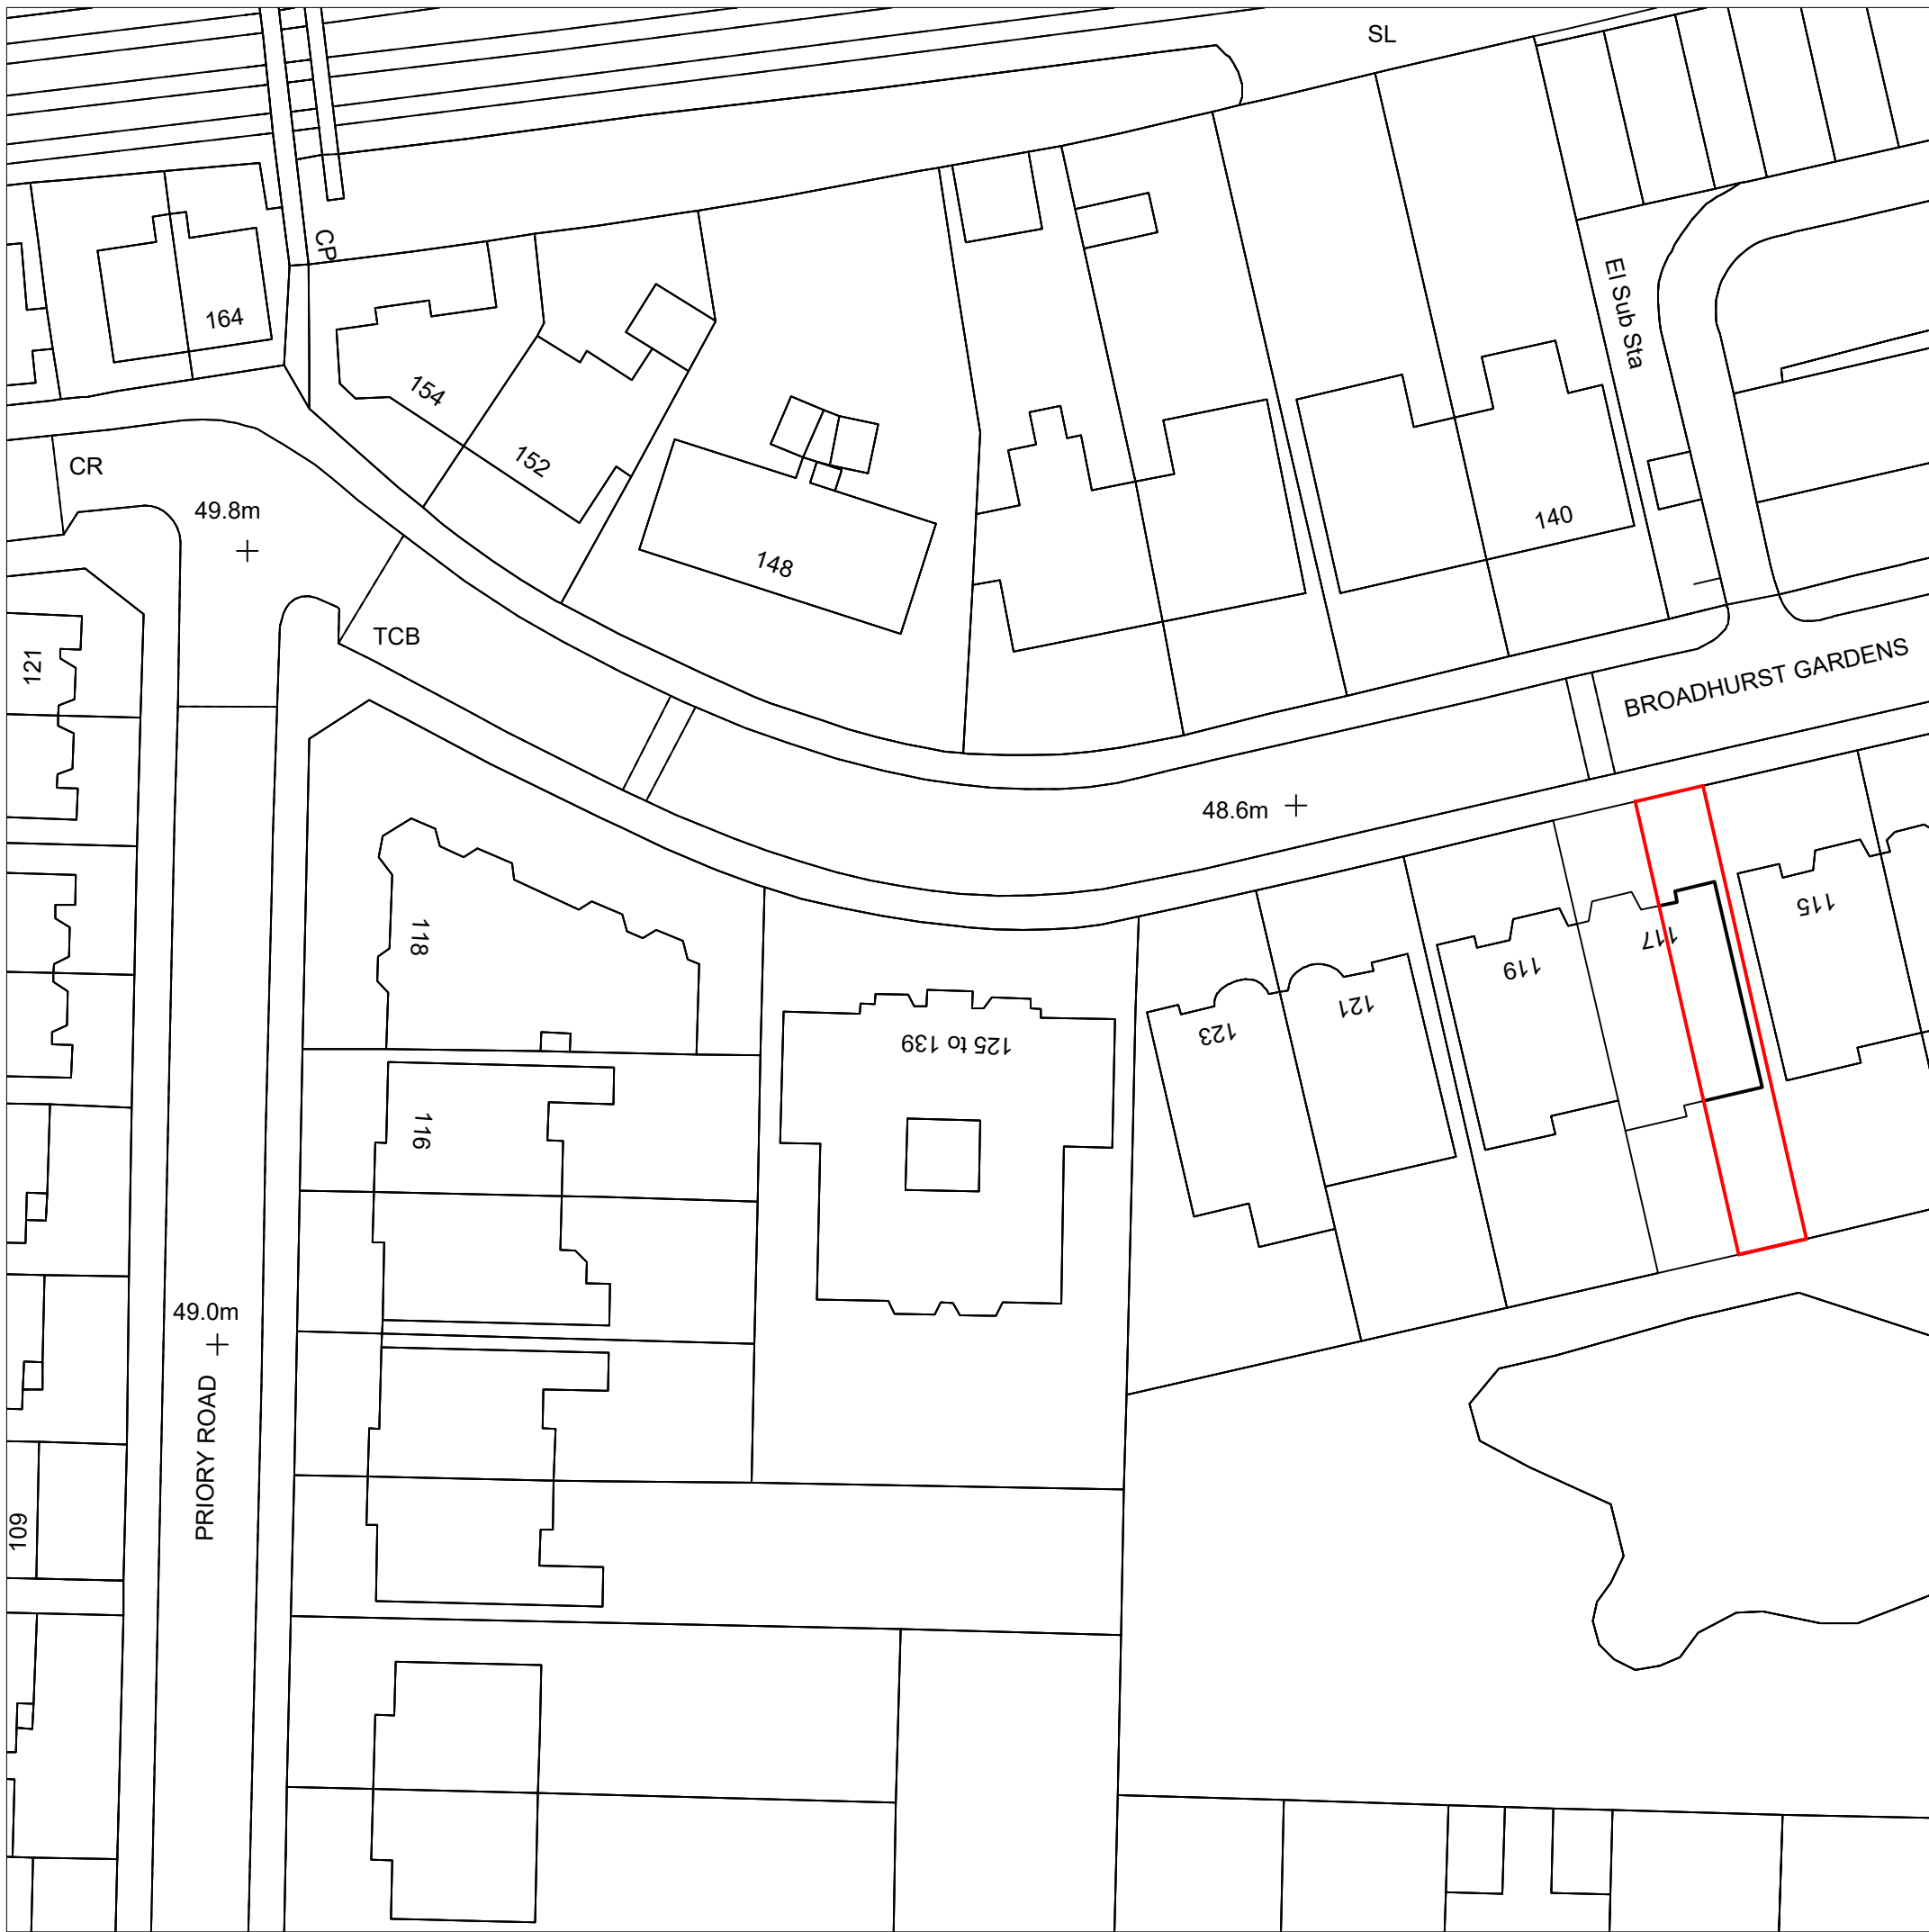


Existing Block Plan
Scale 1:500
© Crown Copyright and database rights 2021
OS 100047474

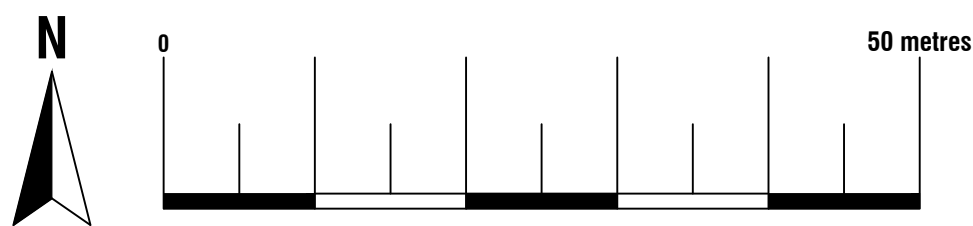


Proposed Block Plan
Scale 1:500
© Crown Copyright and database rights 2021
OS 100047474

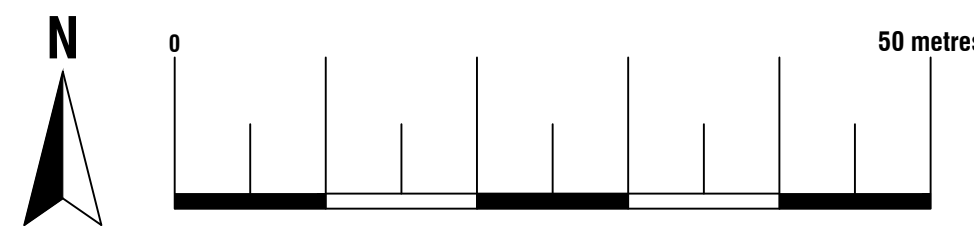




74 Cardiff Road, CF15 7QE • Enquiries@ArkiPlan.co.uk


Site	Maisonette Lower Ground Floor Left and Ground Floor Front Left, 117 Broadhurst Gardens, LONDON NW6 3BJ	Date	23.11.2021
		Sheet	21-2028 D01 Rev 0
		Job	Replacement of windows & patio doors
		Scale	As Shown@A1
		Title	As Shown

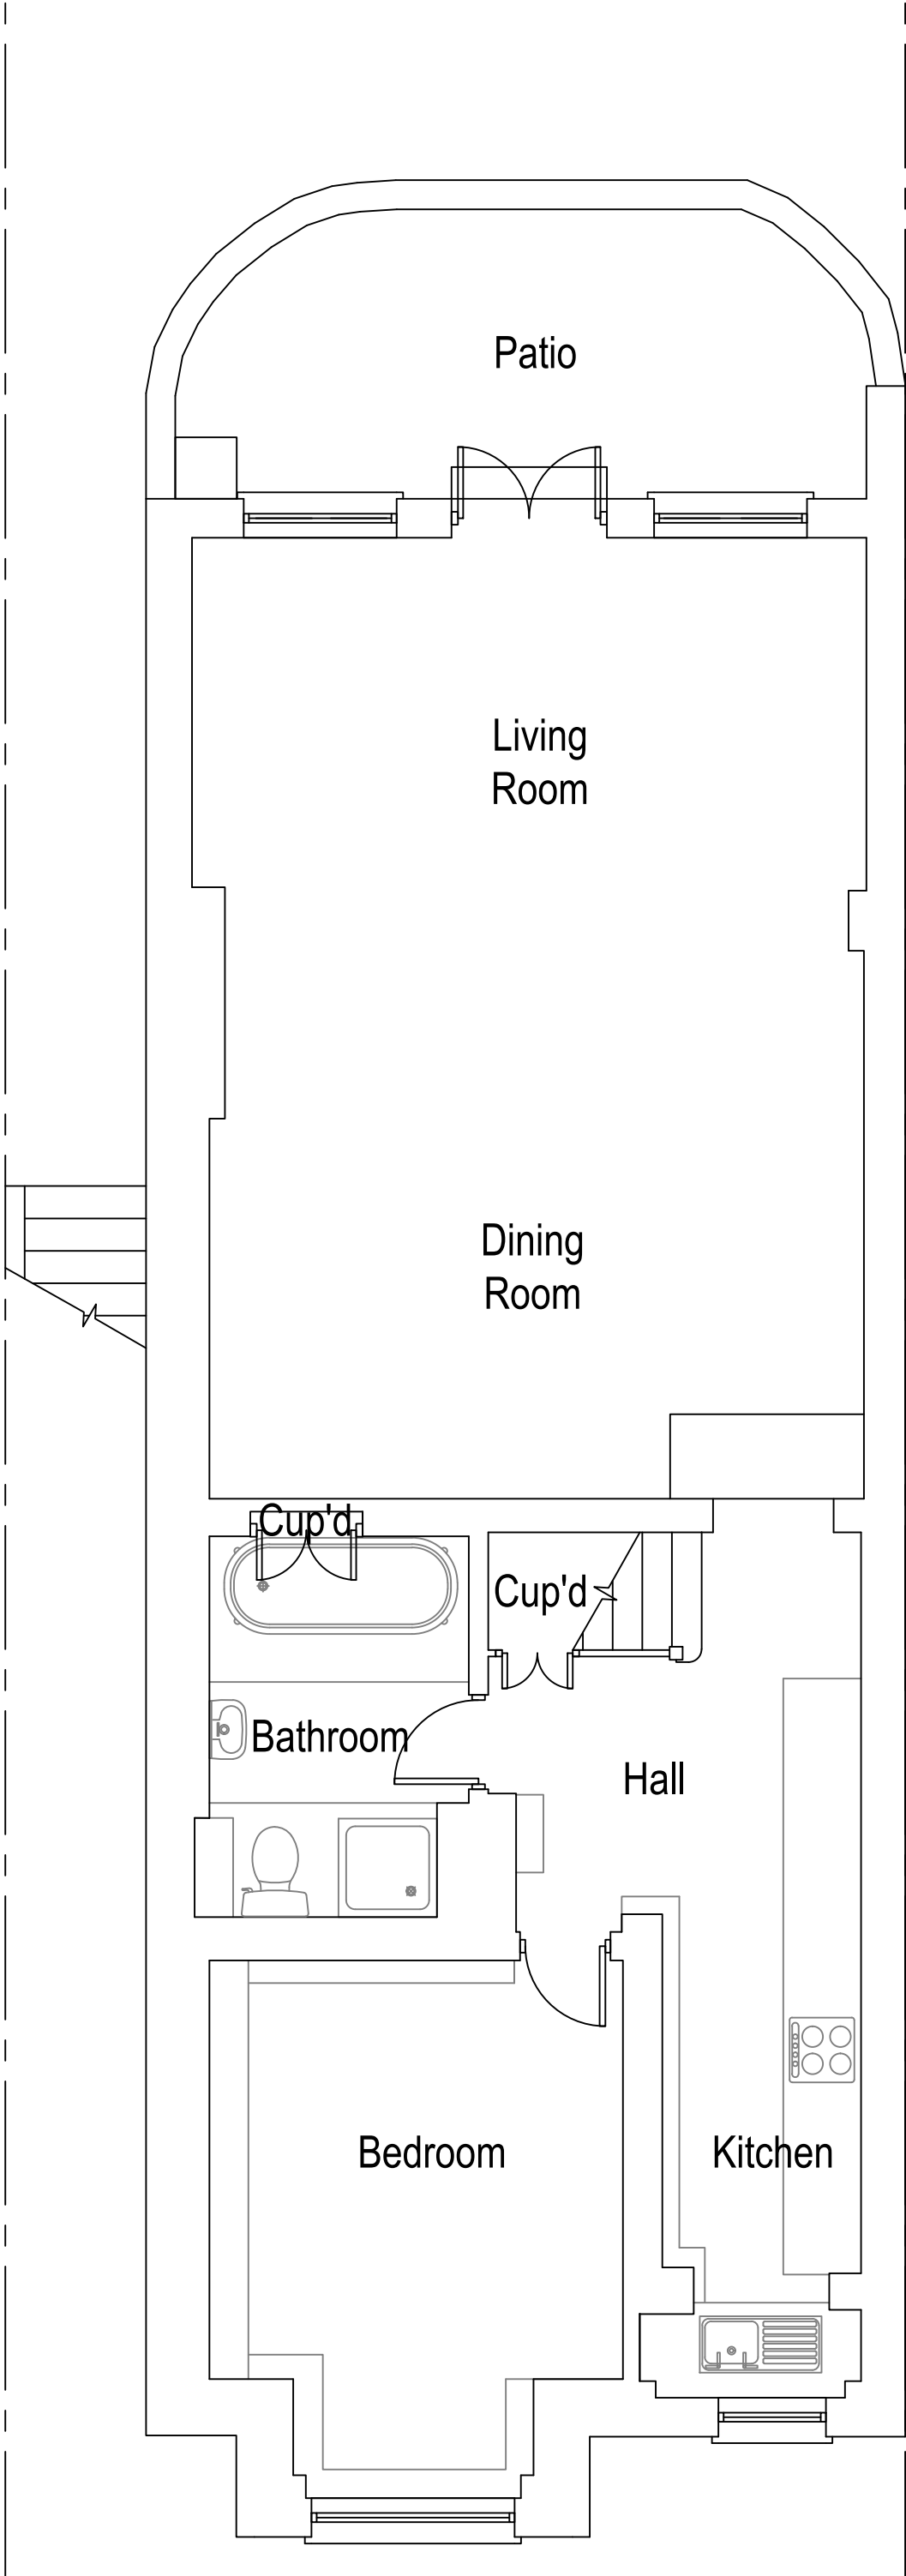

Existing Lower Ground Floor Plan
Scale 1:50

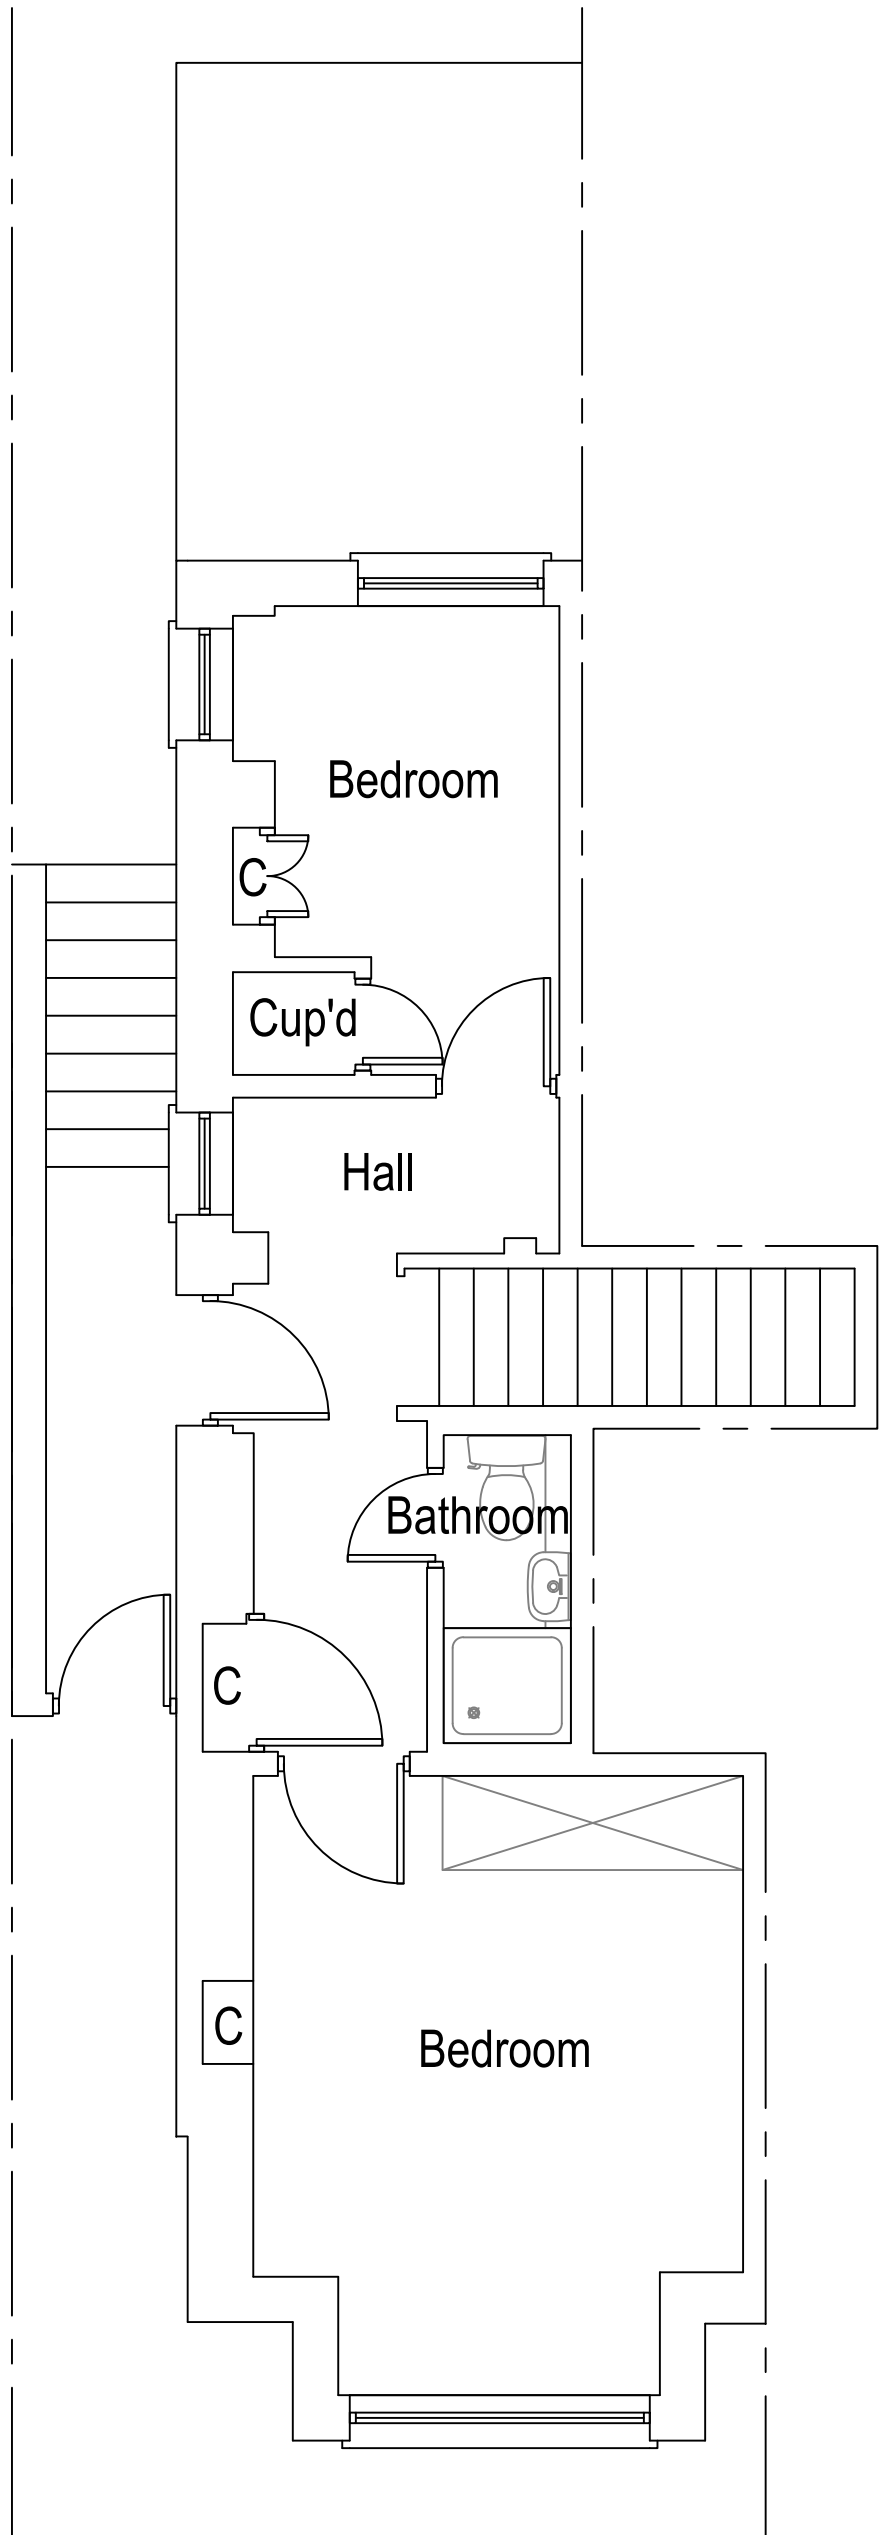


Existing Ground Floor Plan
Scale 1:50

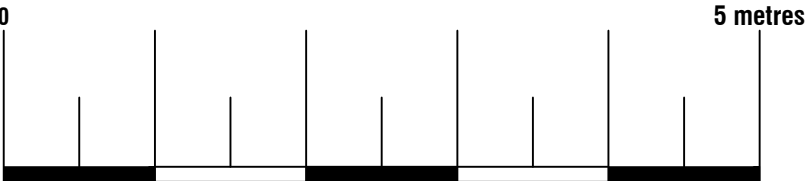


74 Cardiff Road, CF15 7QE • Enquiries@ArkiPlan.co.uk


Site	Maisonette Lower Ground Floor Left and Ground Floor Front Left, 117 Broadhurst Gardens, LONDON NW6 3BJ	Date	23.11.2021
		Sheet	21-2028 D02 Rev 0
		Job	Replacement of windows & patio doors
		Scale	As Shown@A1
		Title	As Shown

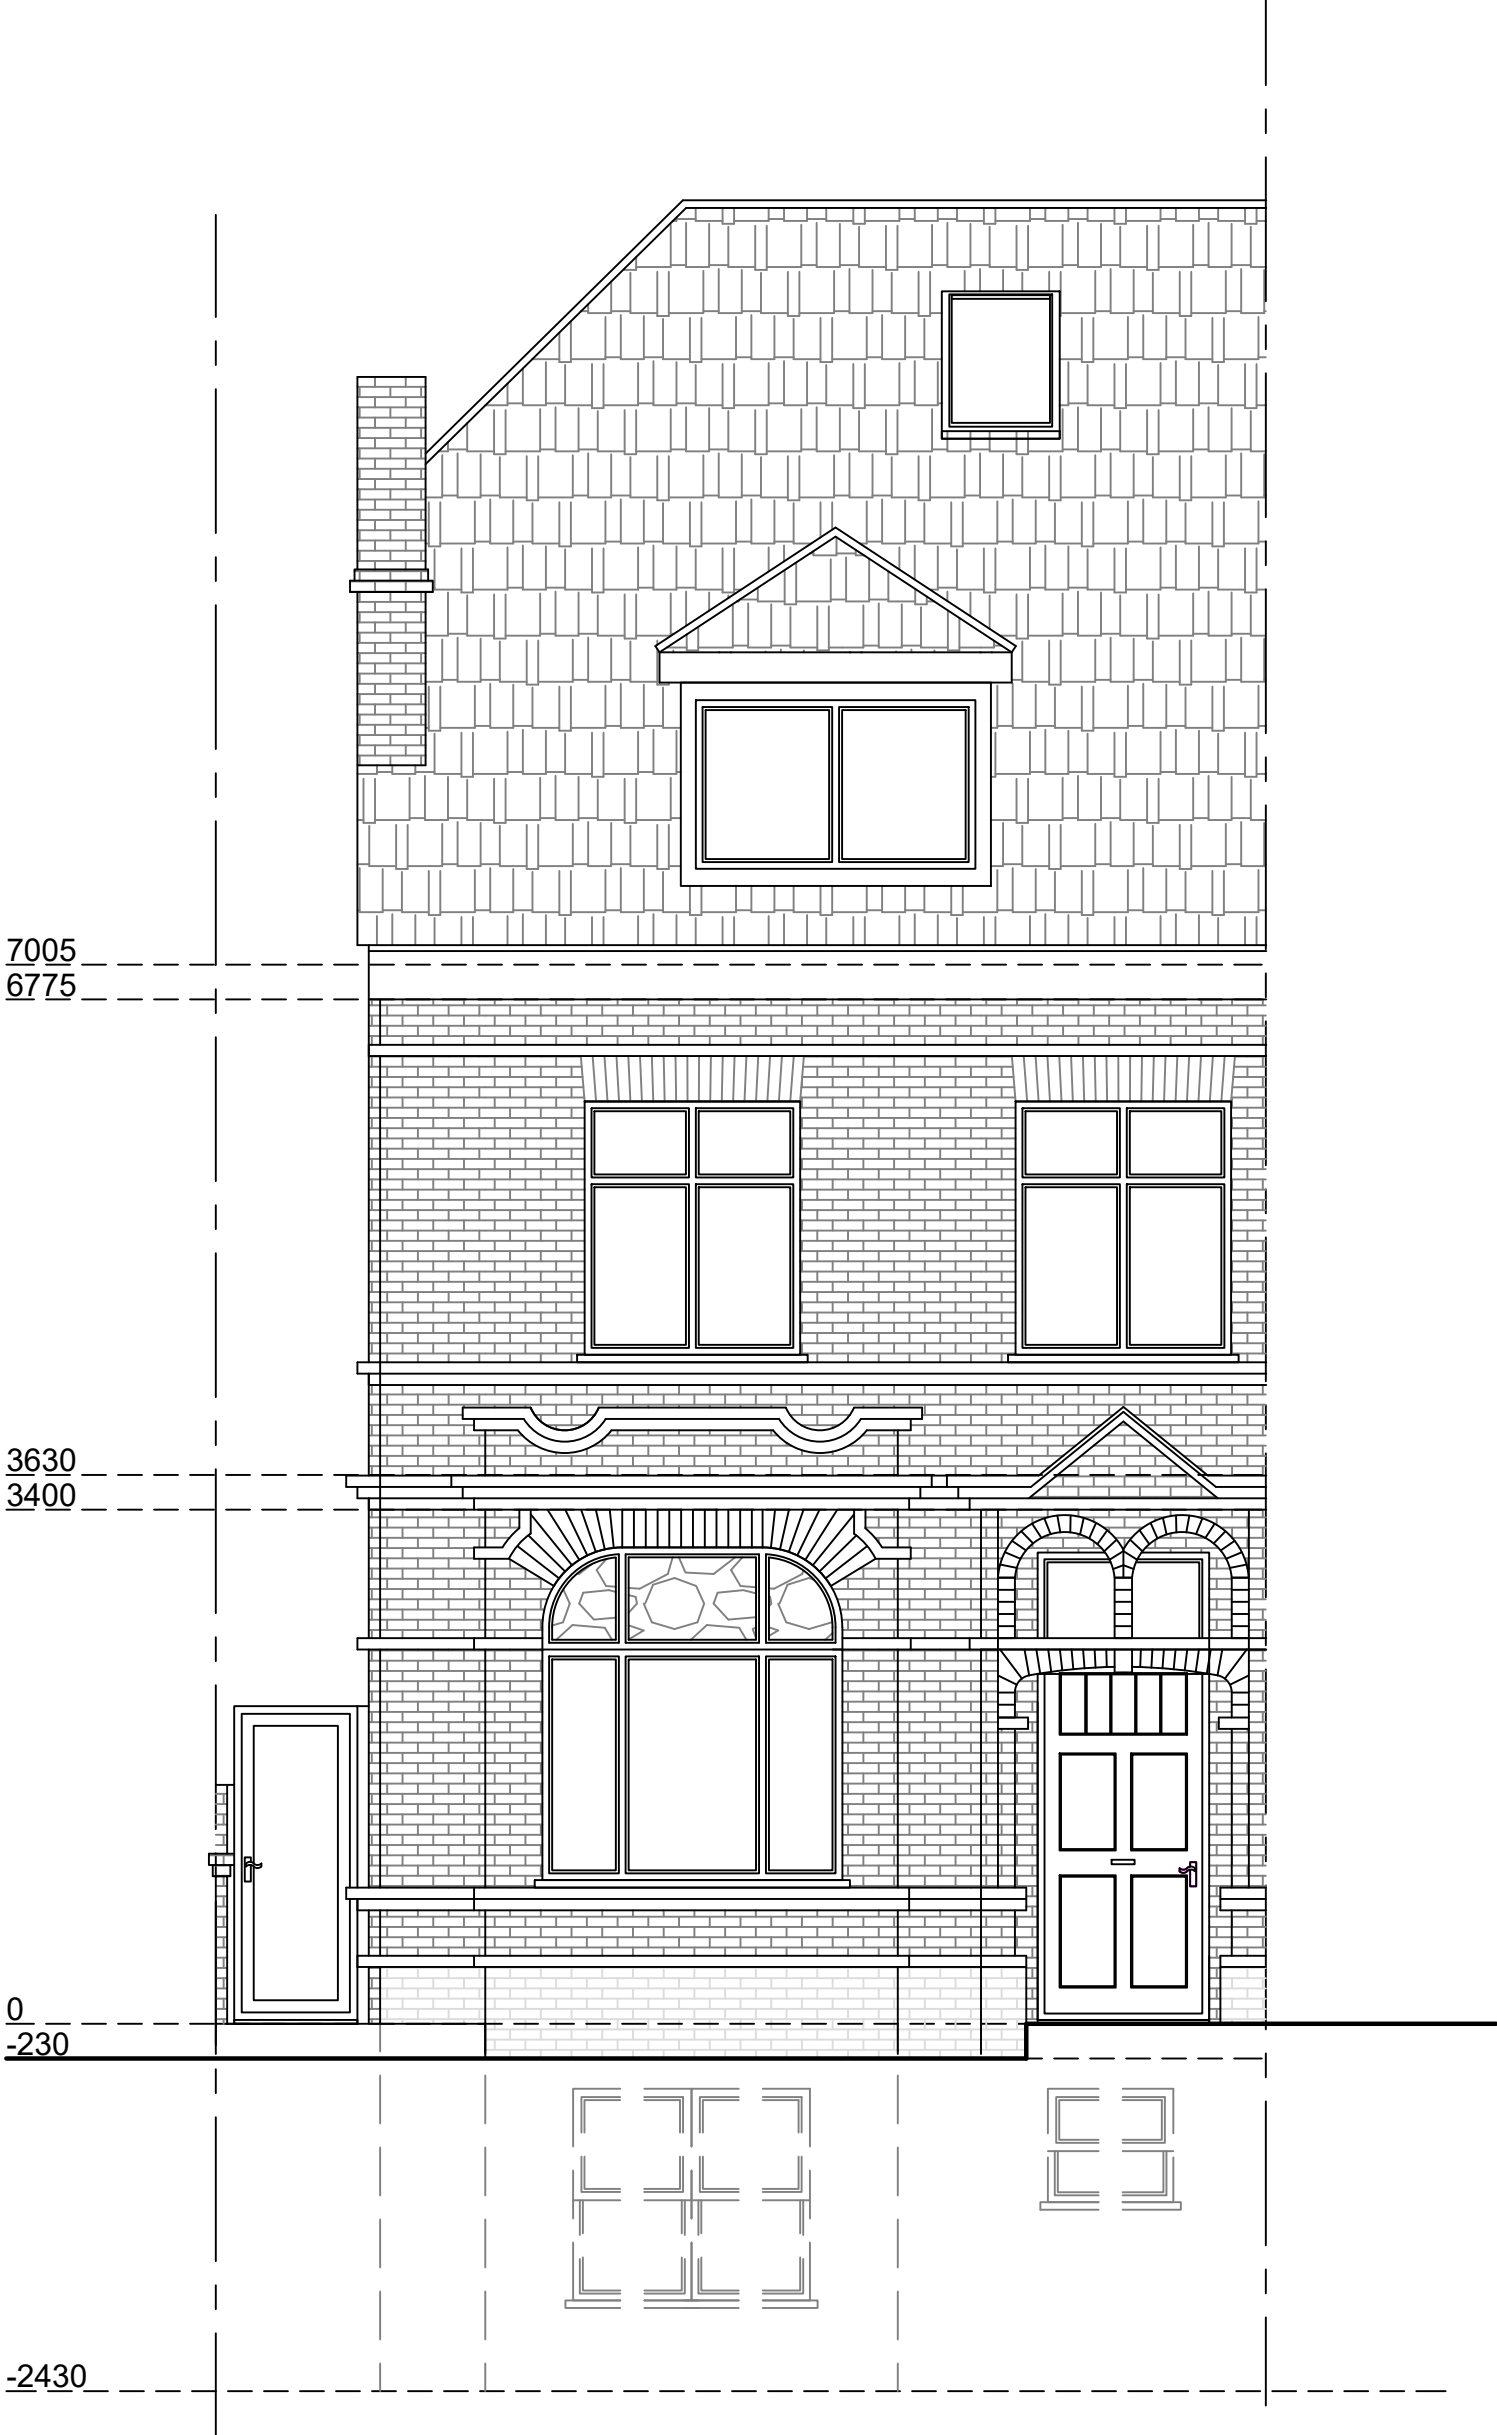

Existing North Elevation
Scale 1:50

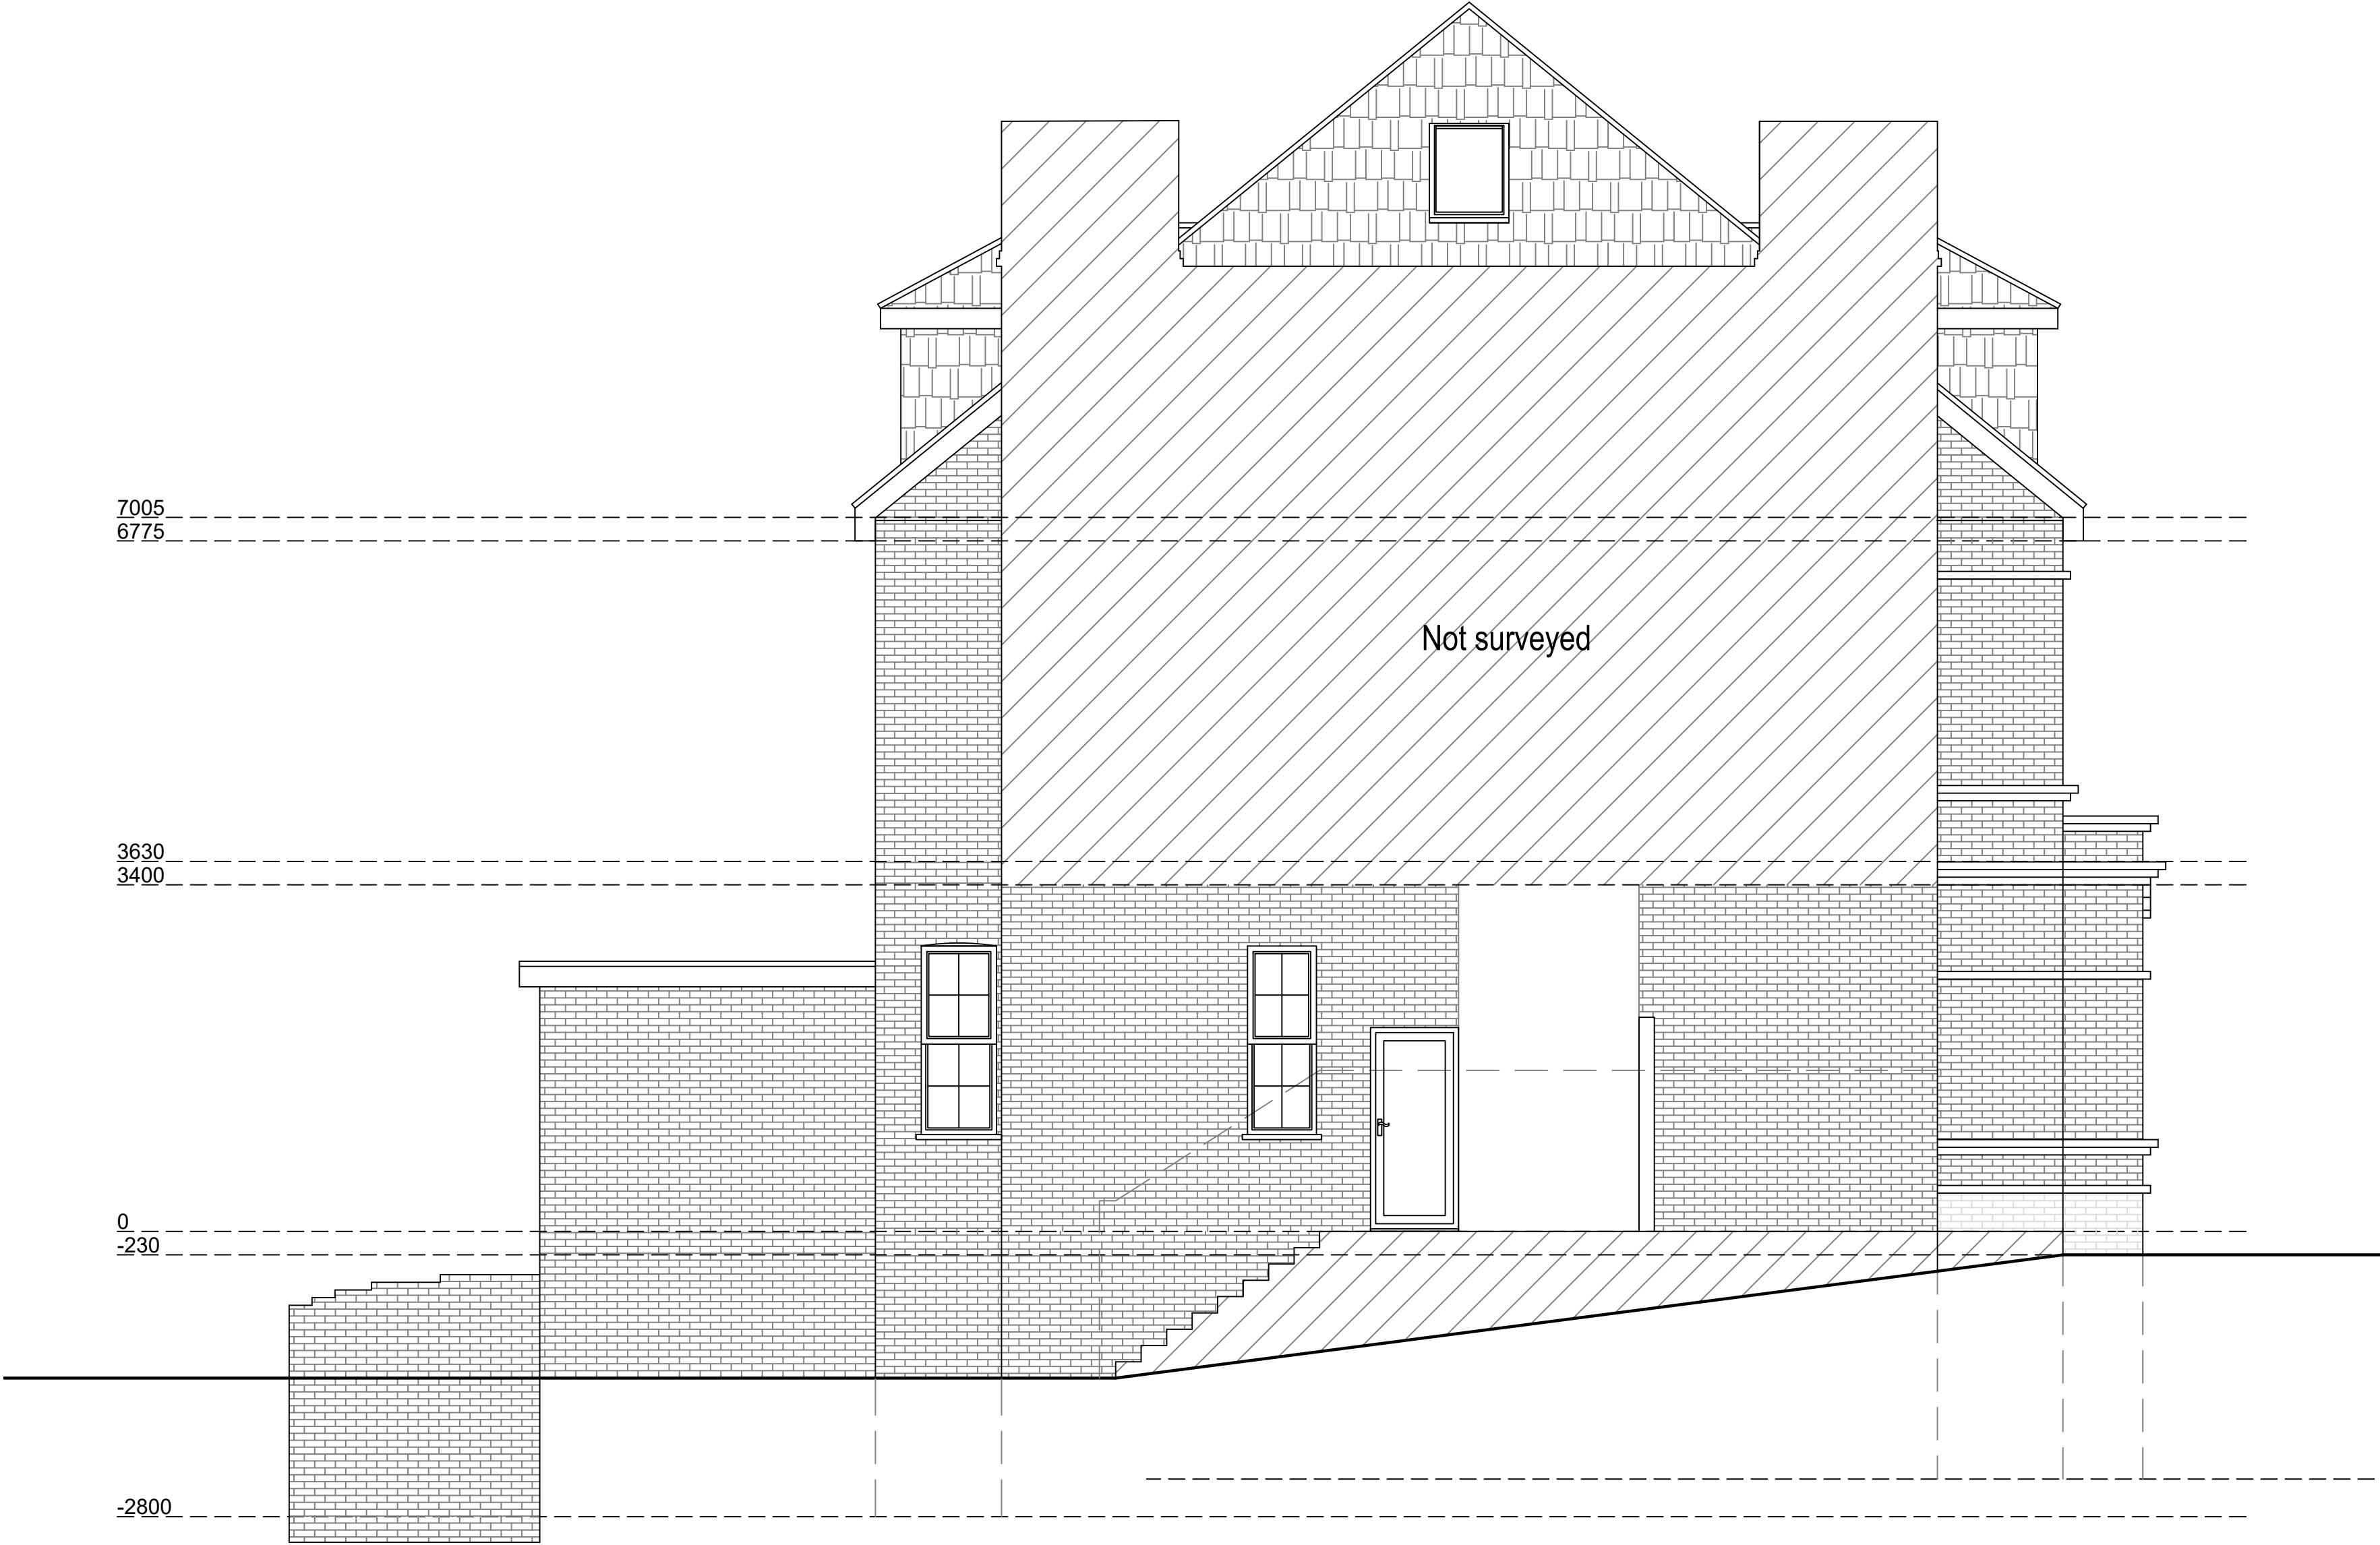


Existing East Elevation
Scale 1:50

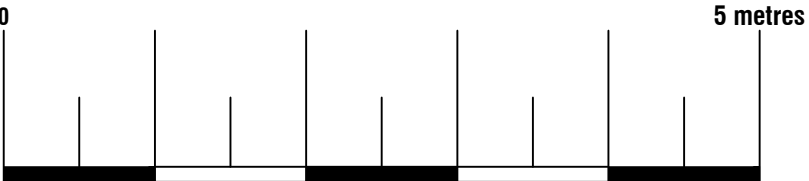


Arkiplan

74 Cardiff Road, CF15 7QE • Enquiries@ArkiPlan.co.uk


Site	Maisonette Lower Ground Floor Left and Ground Floor Front Left, 117 Broadhurst Gardens, LONDON NW6 3BJ	Date	23.11.2021
		Sheet	21-2028 D03 Rev 0
		Job	Replacement of windows & patio doors
		Scale	As Shown@A1
		Title	As Shown

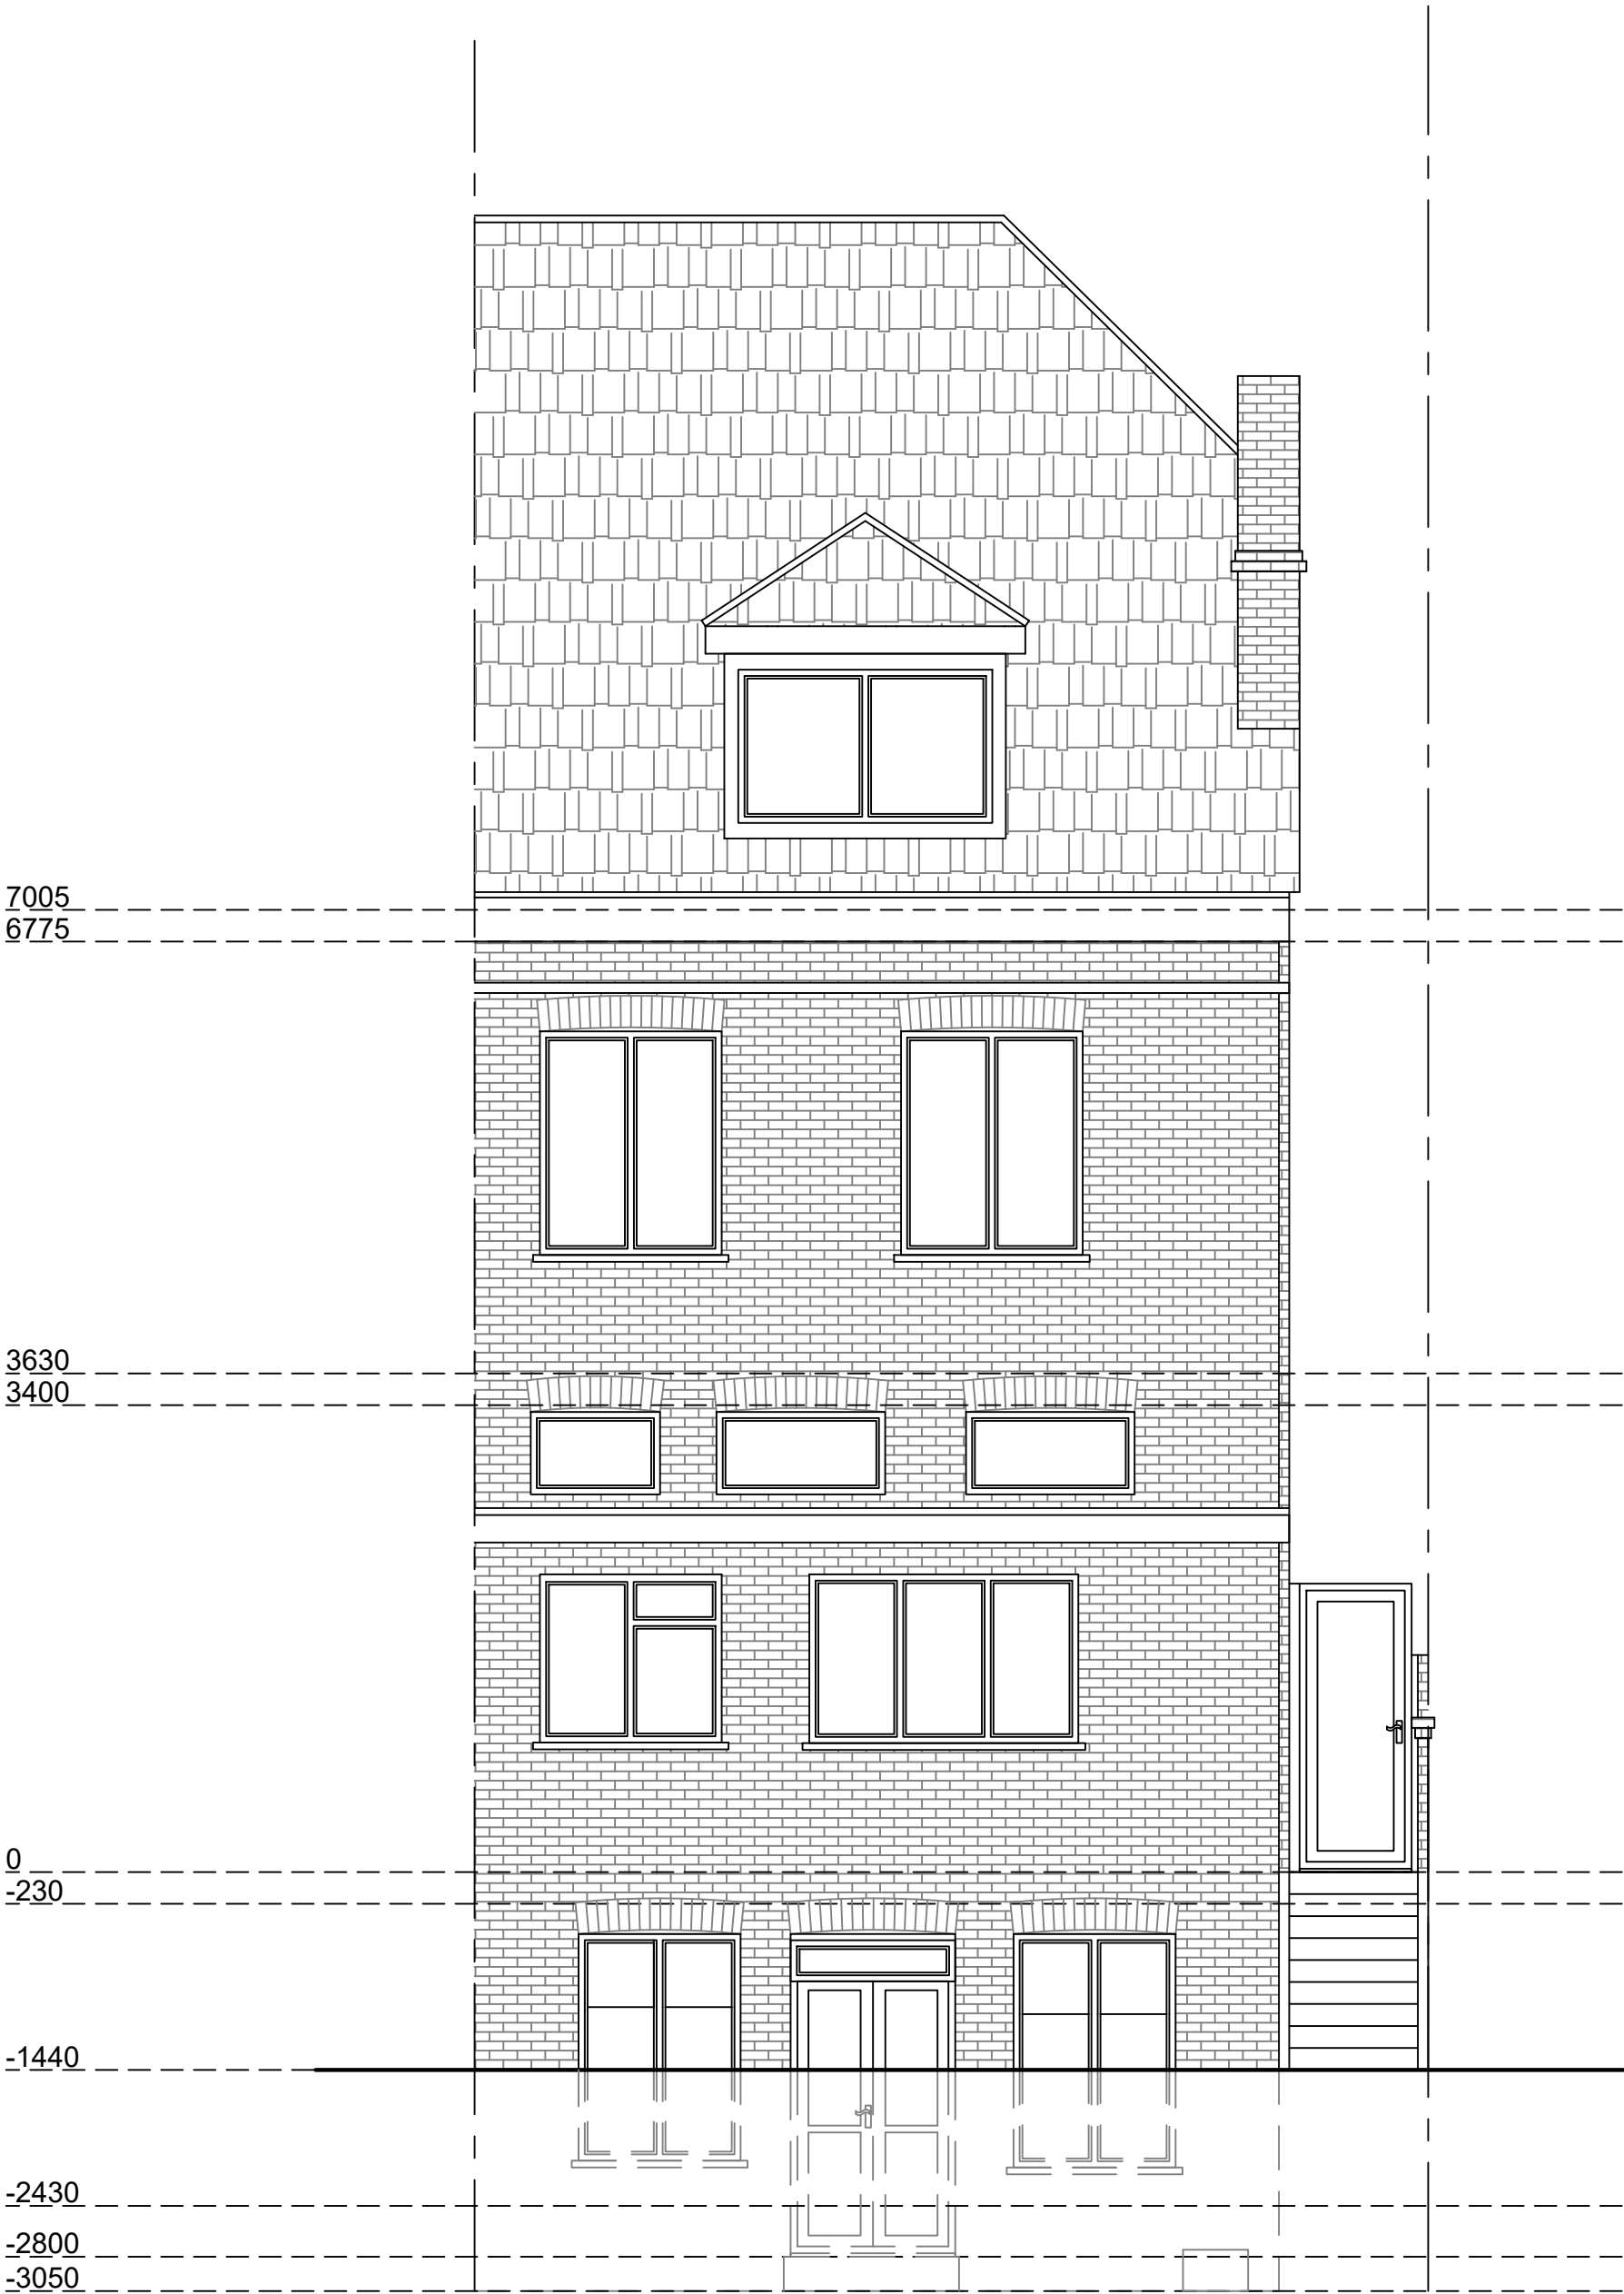


Existing South Elevation
Scale 1:50

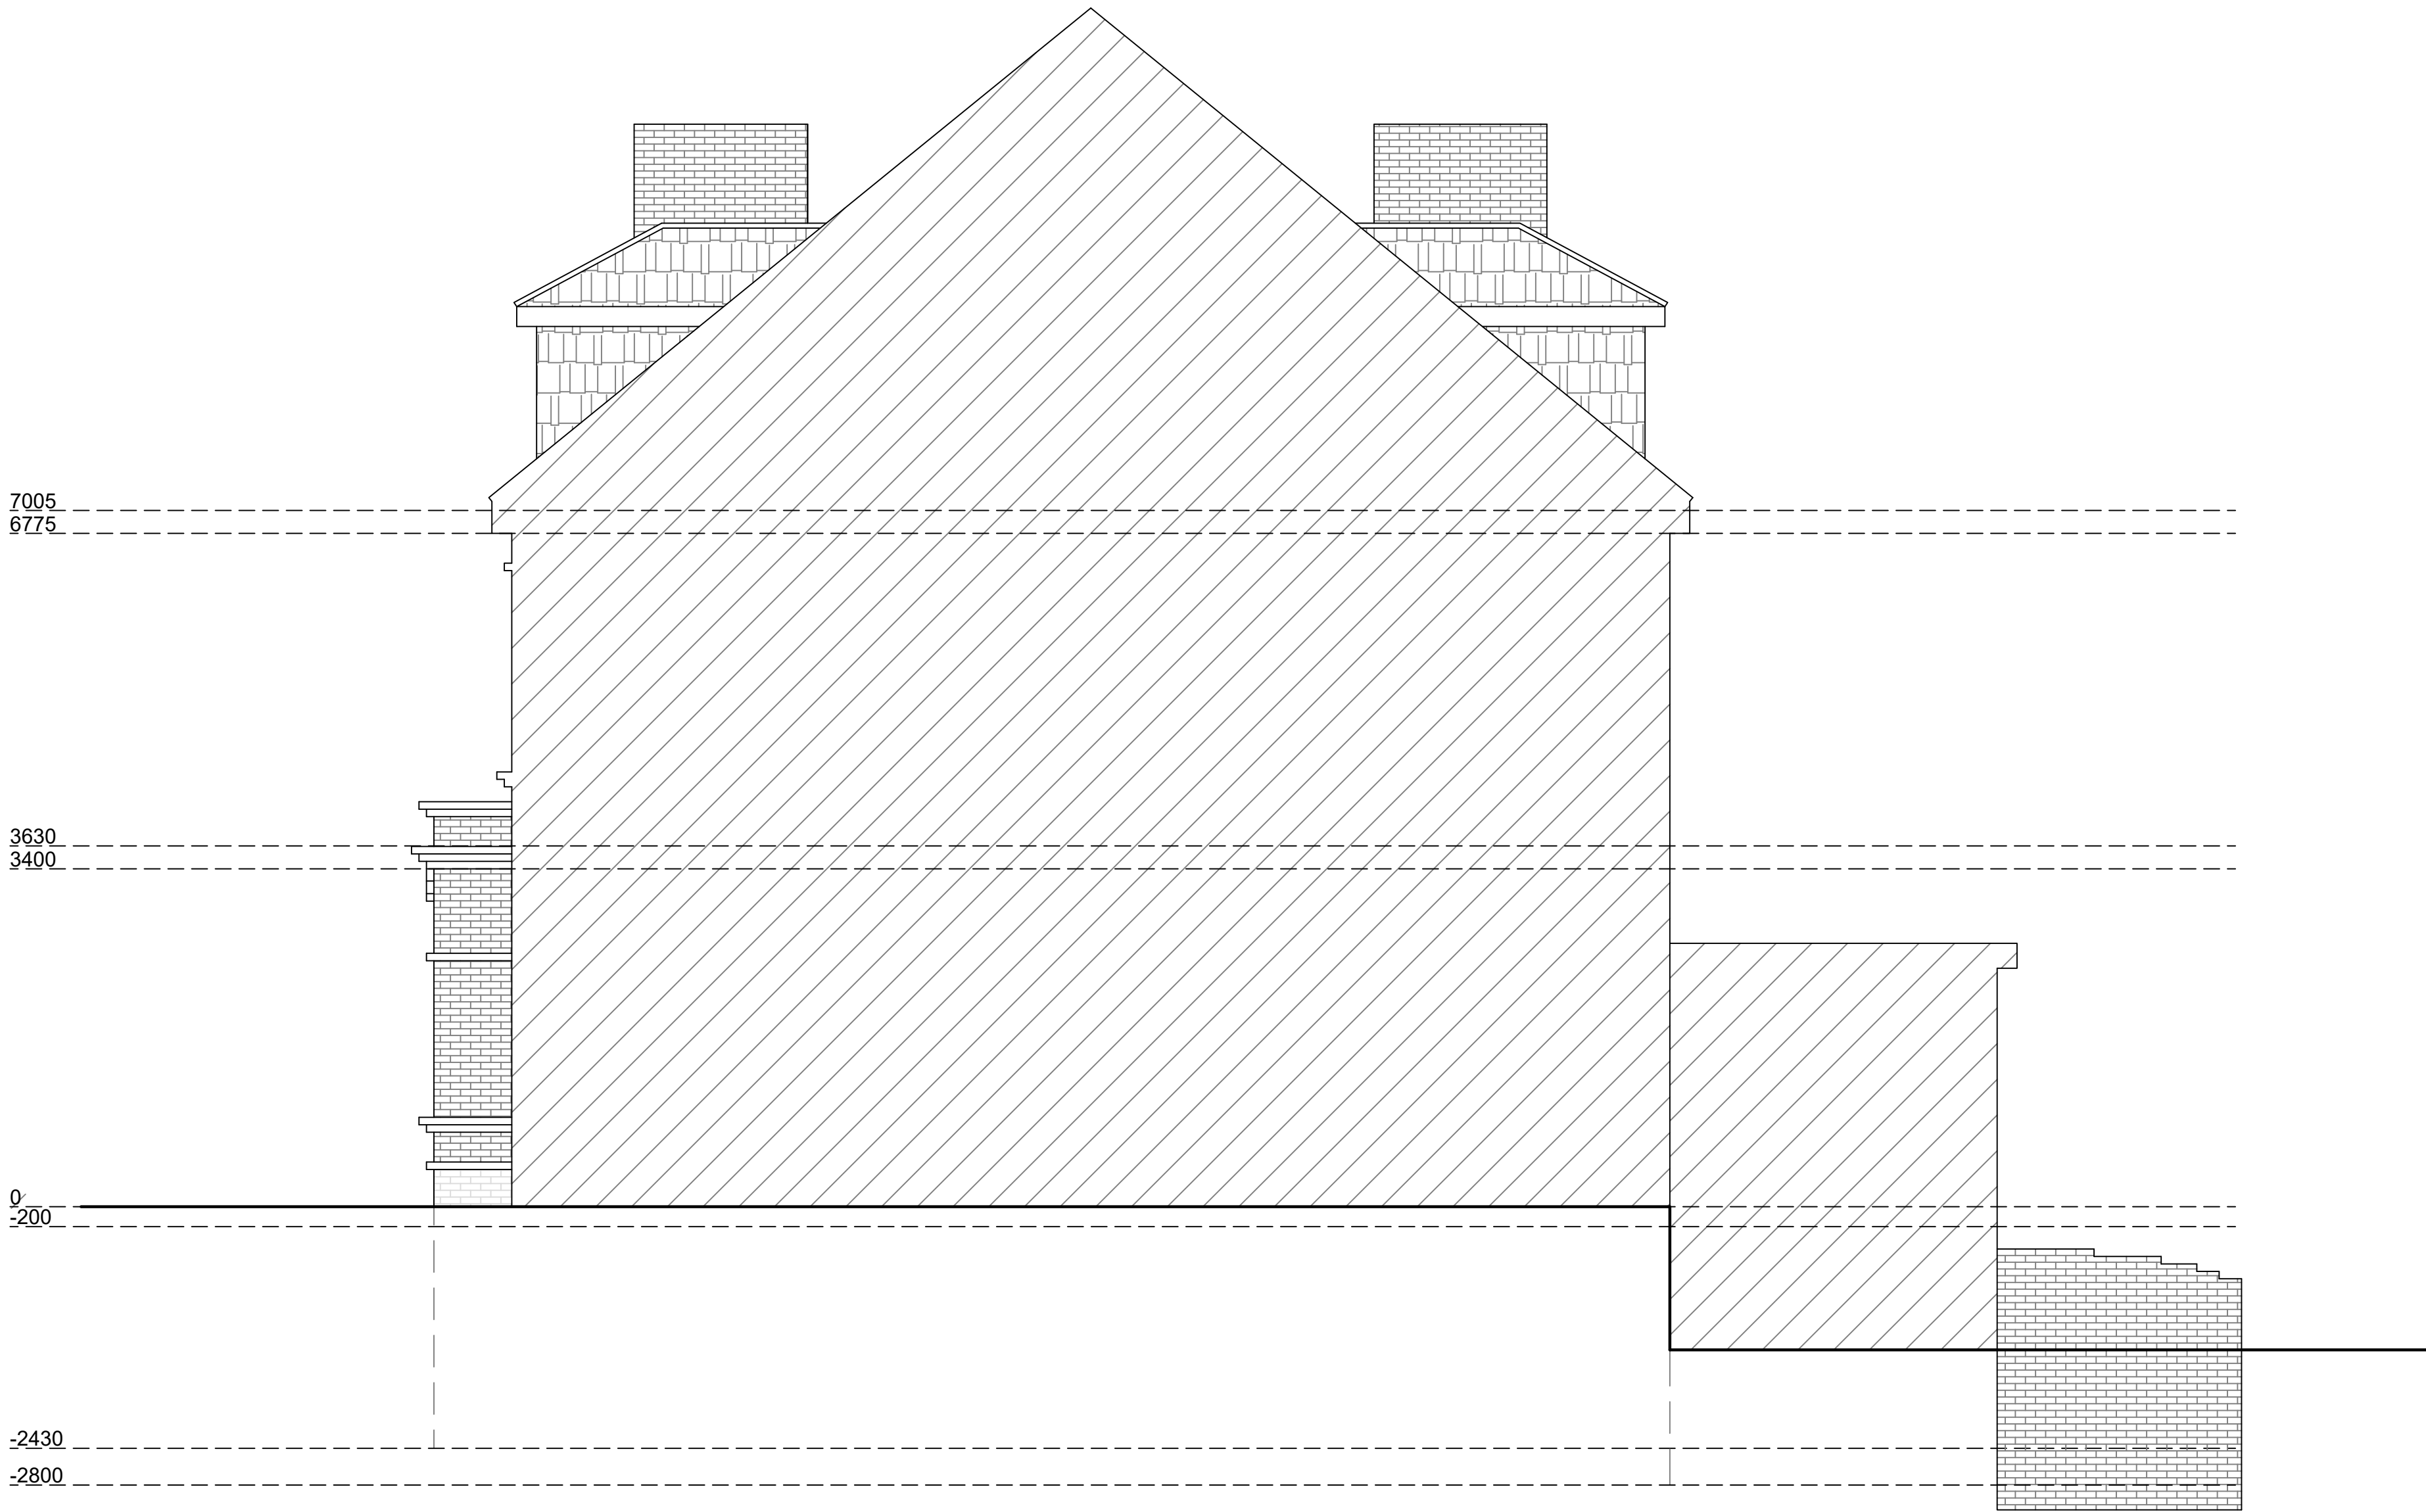


Existing West Elevation
Scale 1:50

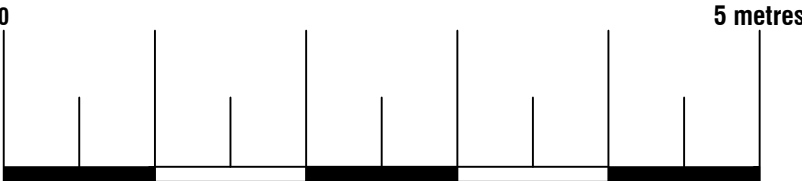




74 Cardiff Road, CF15 7QE • Enquiries@ArkiPlan.co.uk


Site	Maisonette Lower Ground Floor Left and Ground Floor Front Left, 117 Broadhurst Gardens, LONDON NW6 3BJ	Date	23.11.2021
		Sheet	21-2028 D04 Rev 0
		Job	Replacement of windows & patio doors
		Scale	As Shown@A1
		Title	As Shown

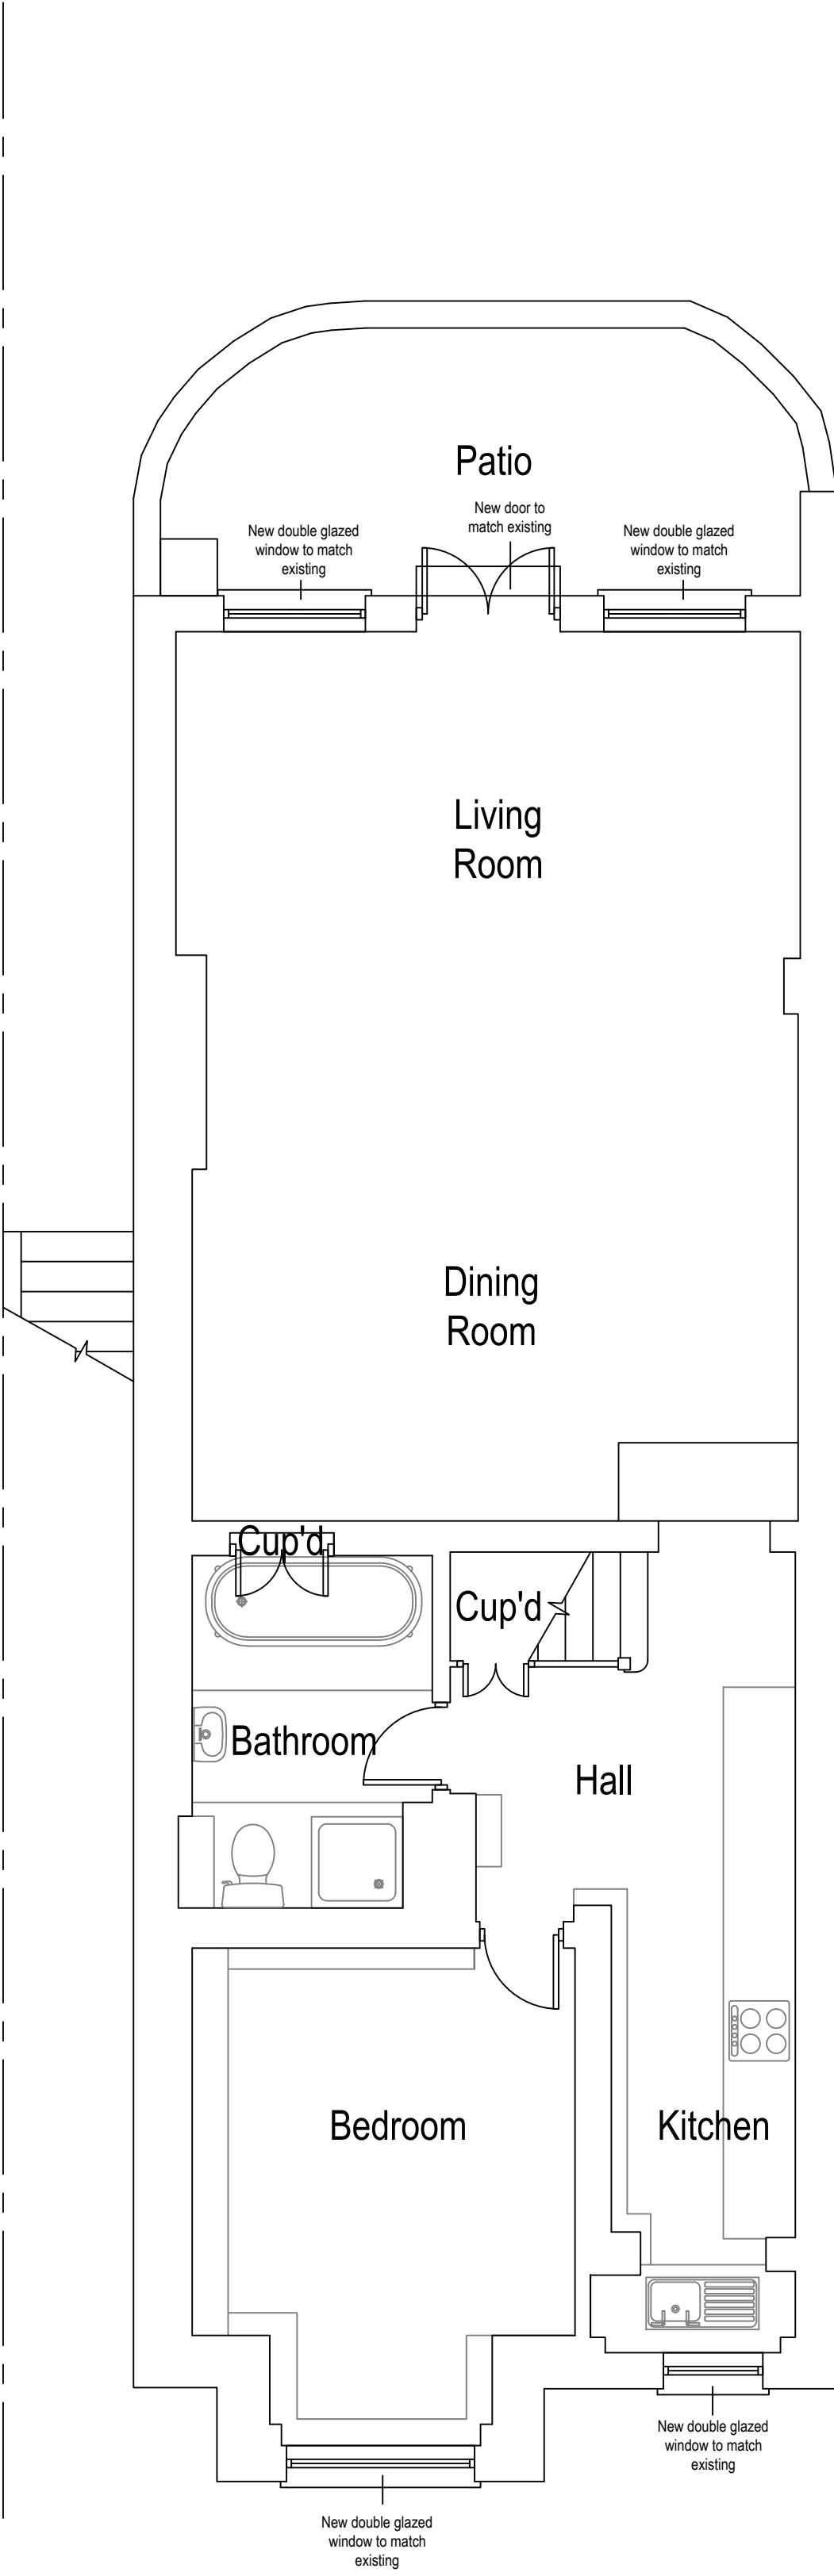

Proposed Lower Ground Floor Plan
Scale 1:50

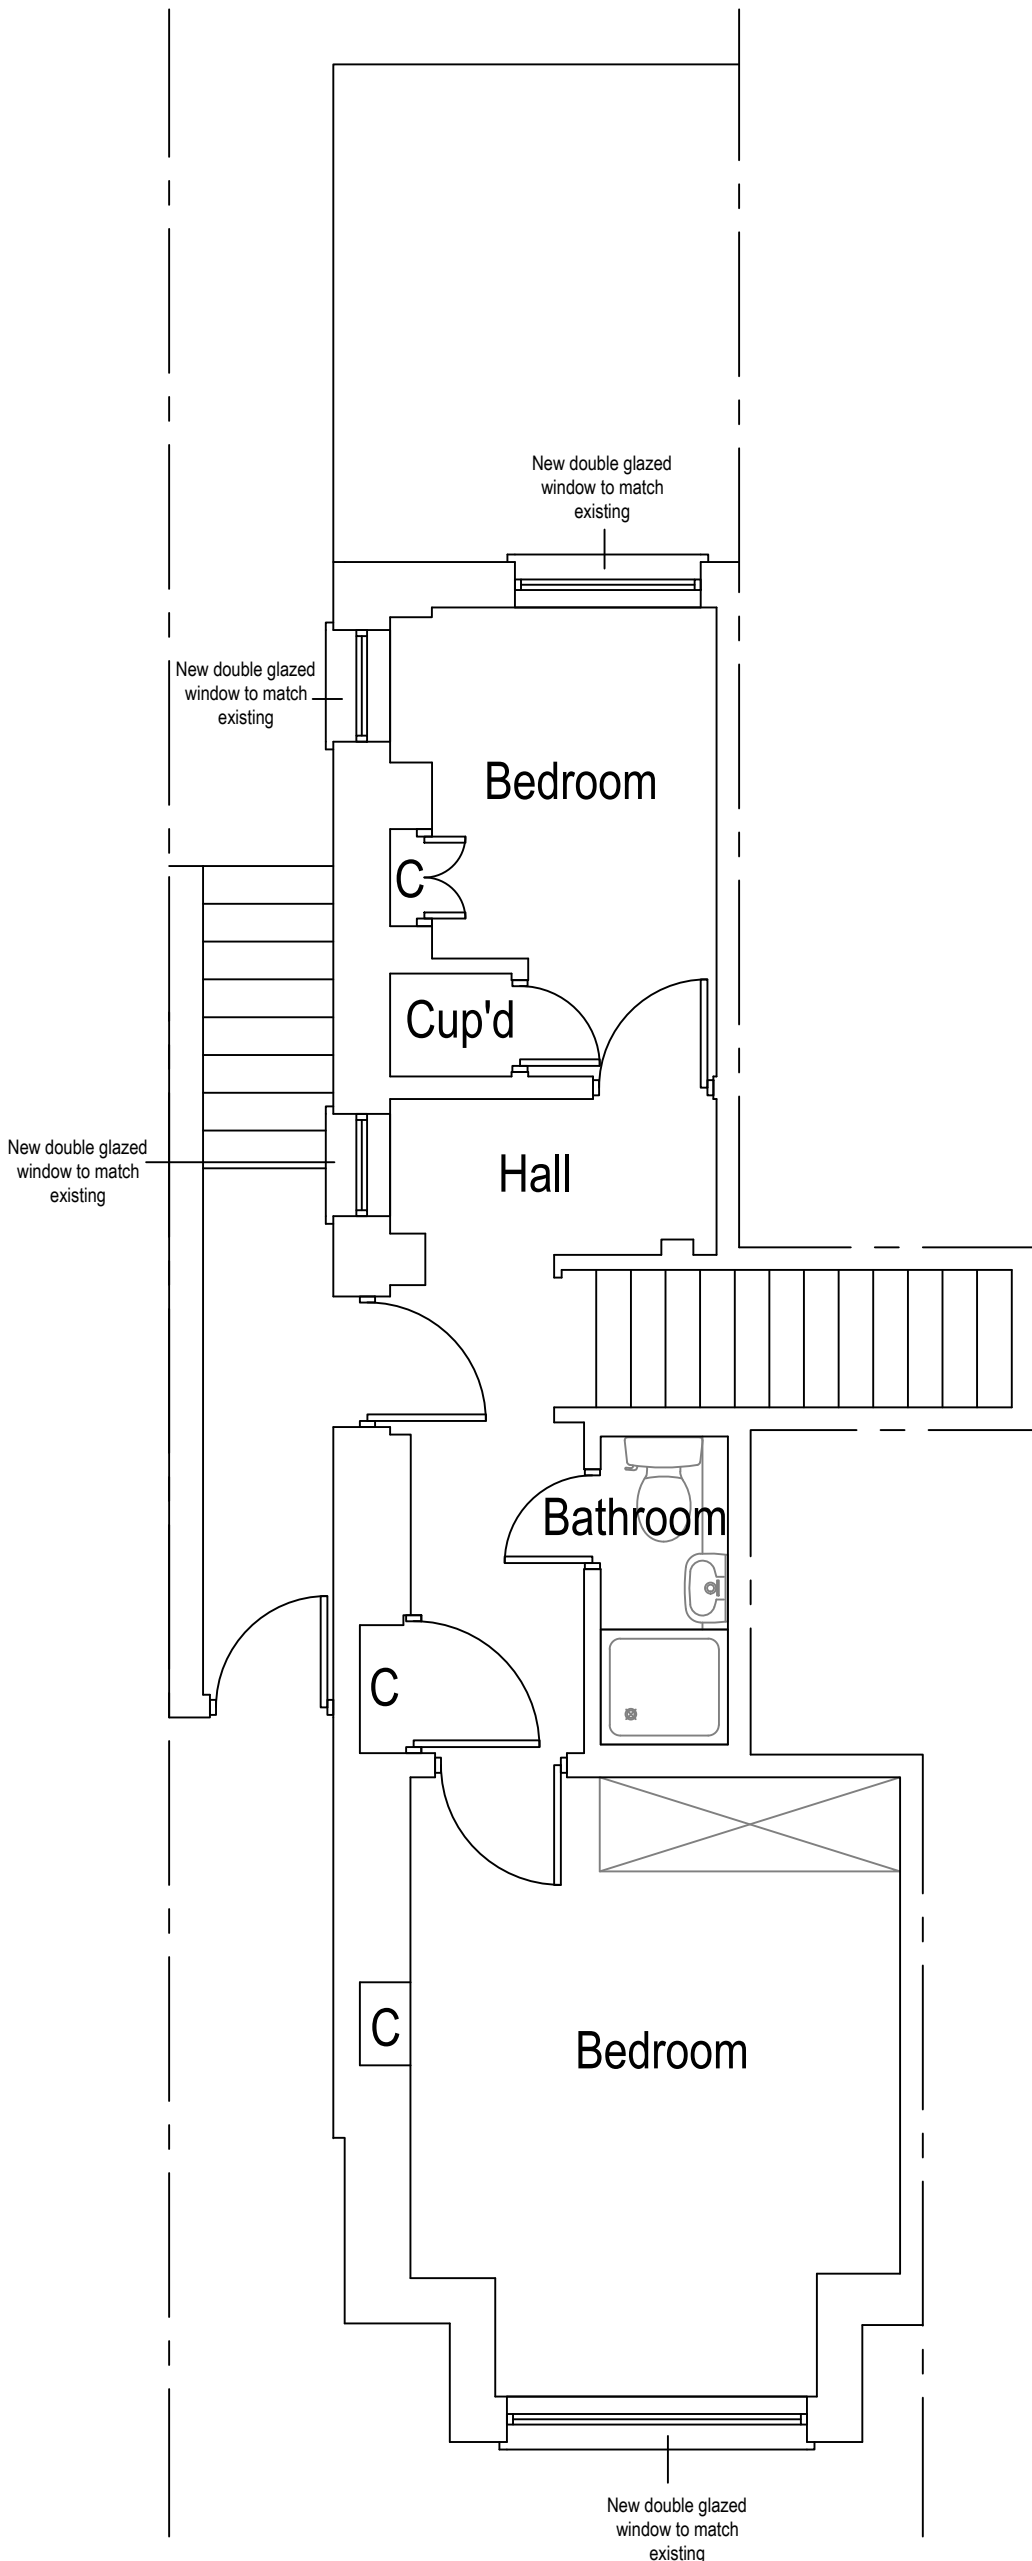


Proposed Ground Floor Plan
Scale 1:50

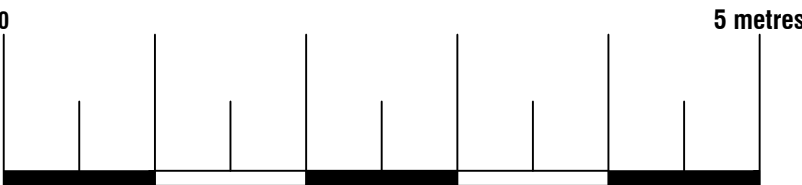


74 Cardiff Road, CF15 7QE • Enquiries@ArkiPlan.co.uk


Site	Maisonette Lower Ground Floor Left and Ground Floor Front Left, 117 Broadhurst Gardens, LONDON NW6 3BJ	Date	23.11.2021
		Sheet	21-2028 D05 Rev 0
		Job	Replacement of windows & patio doors
		Scale	As Shown@A1
		Title	As Shown

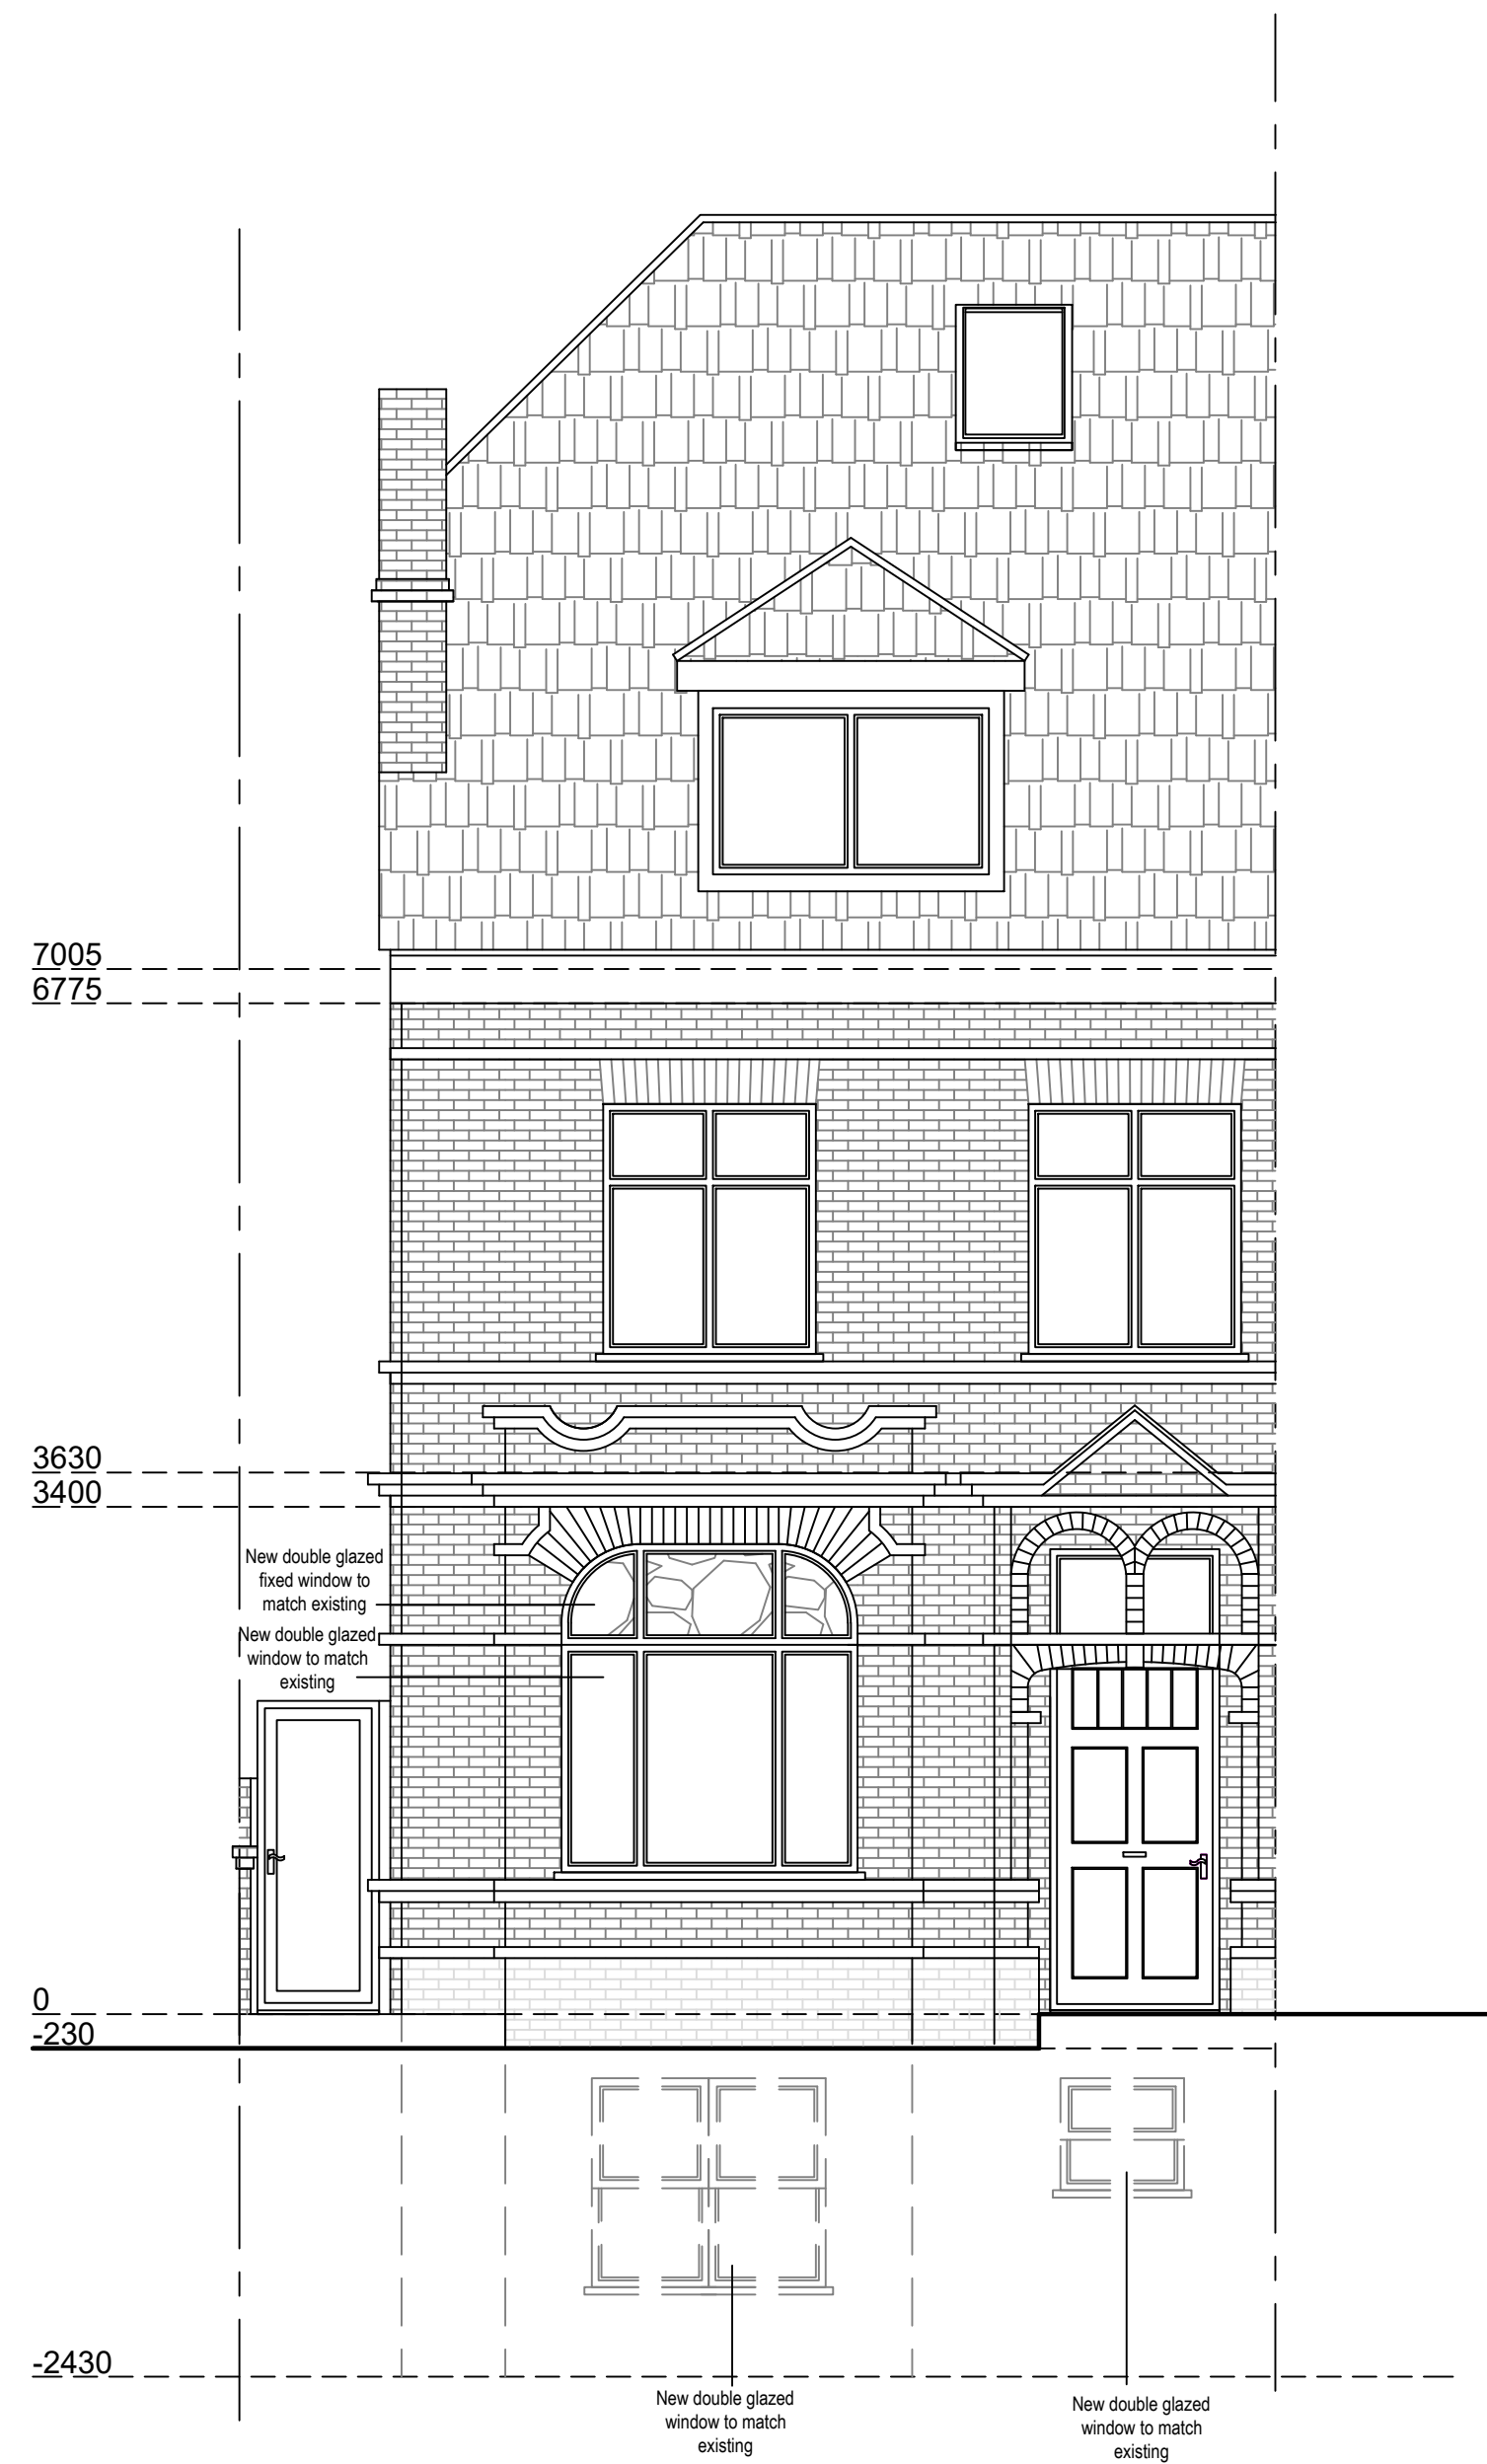

Proposed North Elevation
Scale 1:50

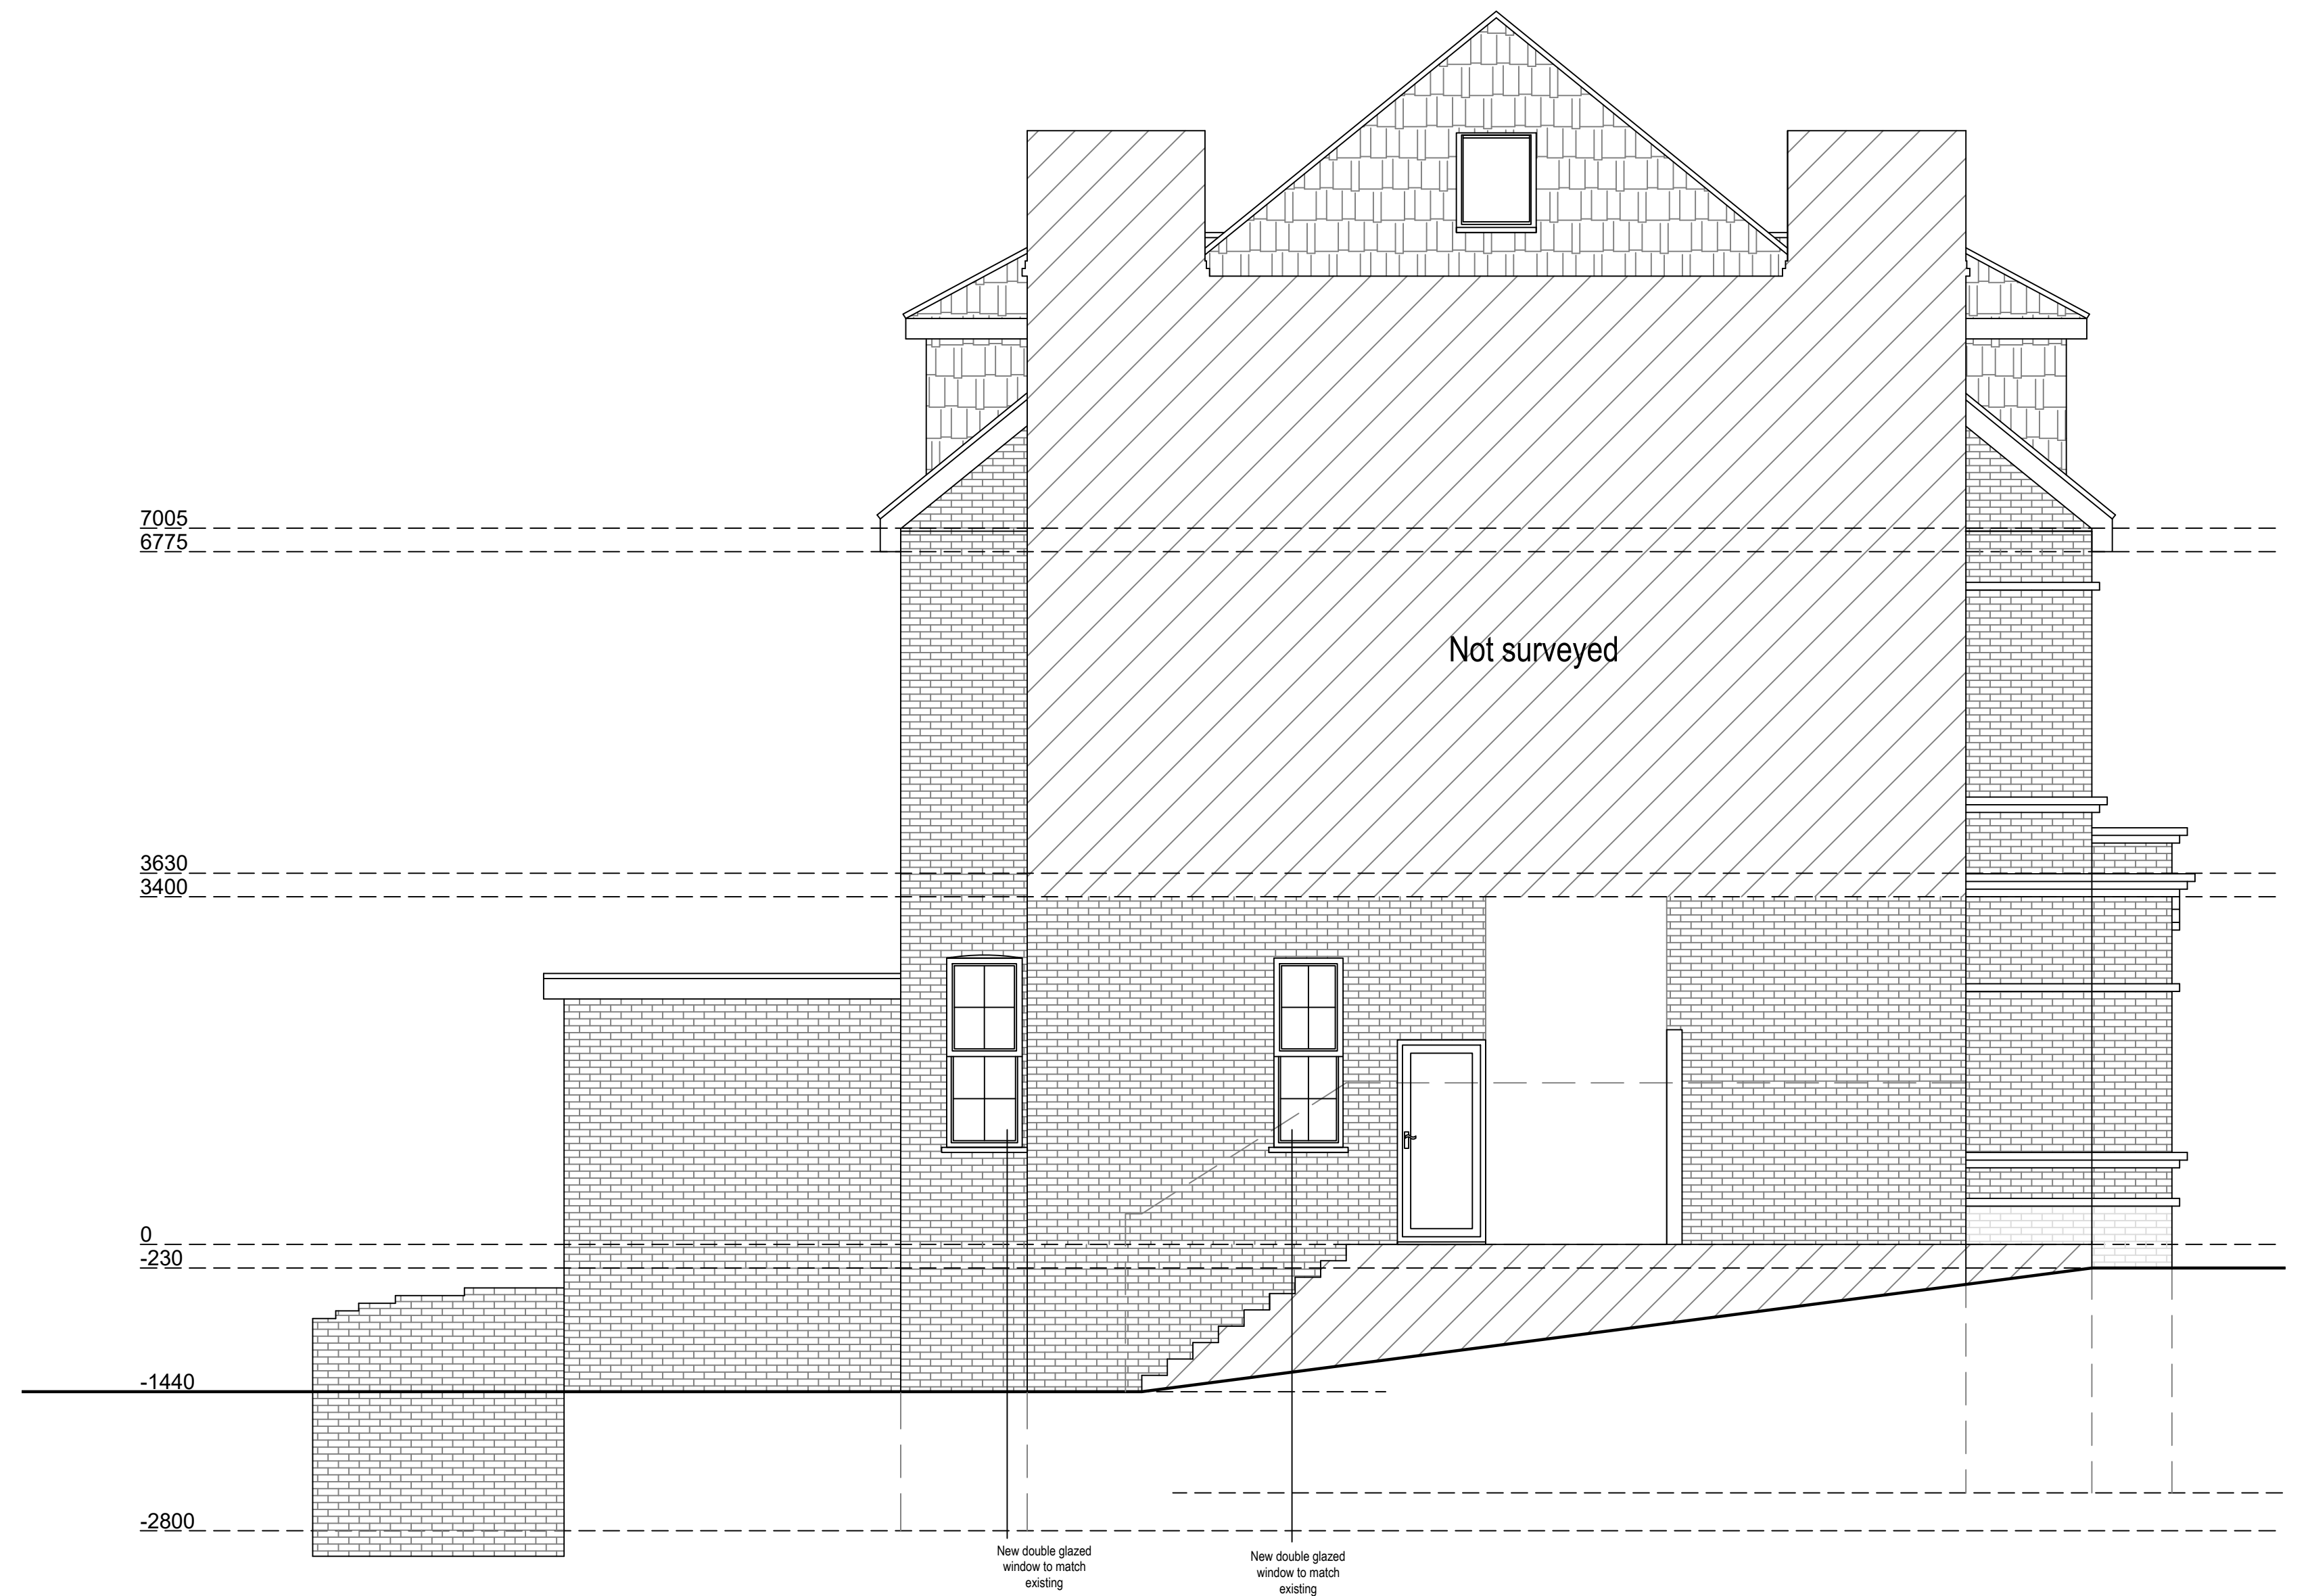


Proposed East Elevation
Scale 1:50

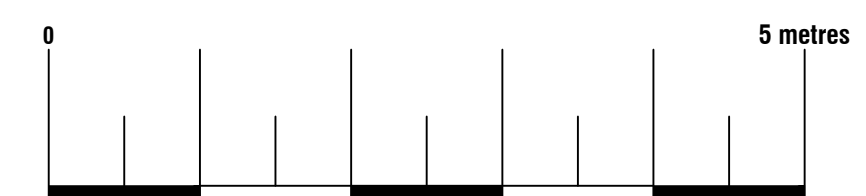


Arkiplan

74 Cardiff Road, CF15 7QE • Enquiries@ArkiPlan.co.uk


Site	Maisonette Lower Ground Floor Left and Ground Floor Front Left, 117 Broadhurst Gardens, LONDON NW6 3BJ	Date	23.11.2021
		Sheet	21-2028 D06 Rev 0
		Job	Replacement of windows & patio doors
		Scale	As Shown@A1
		Title	As Shown

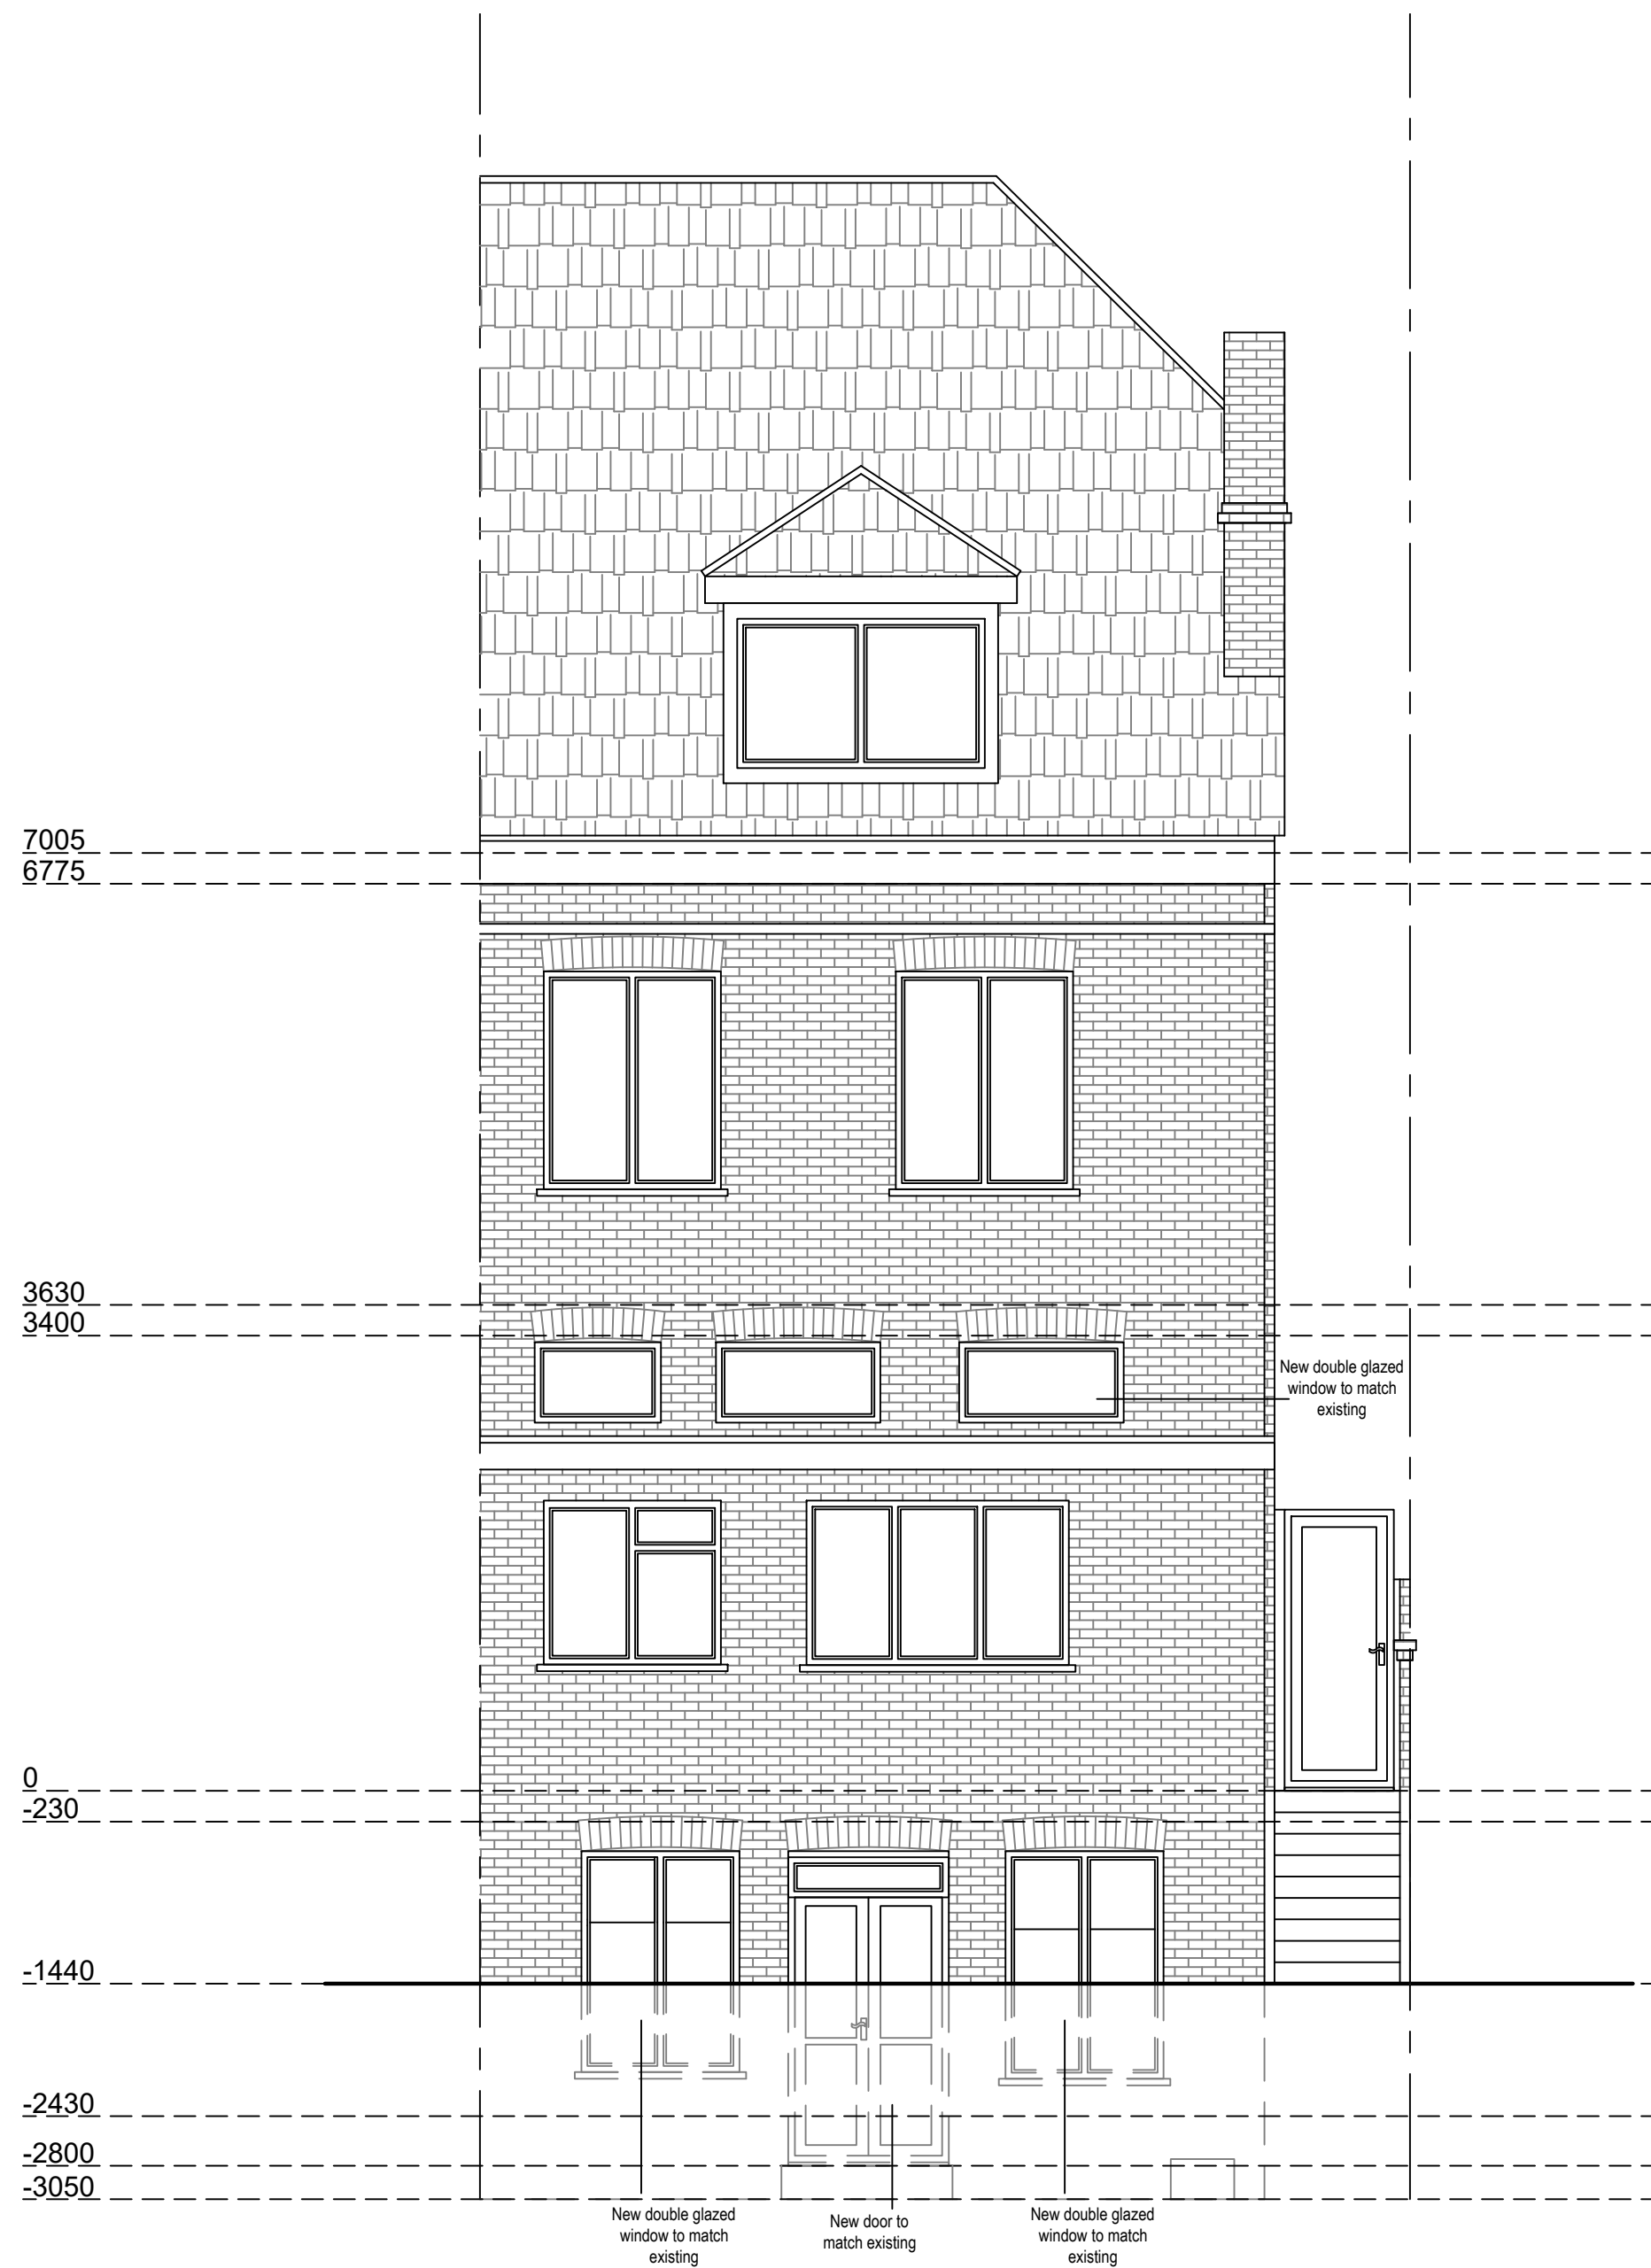


Proposed South Elevation
Scale 1:50

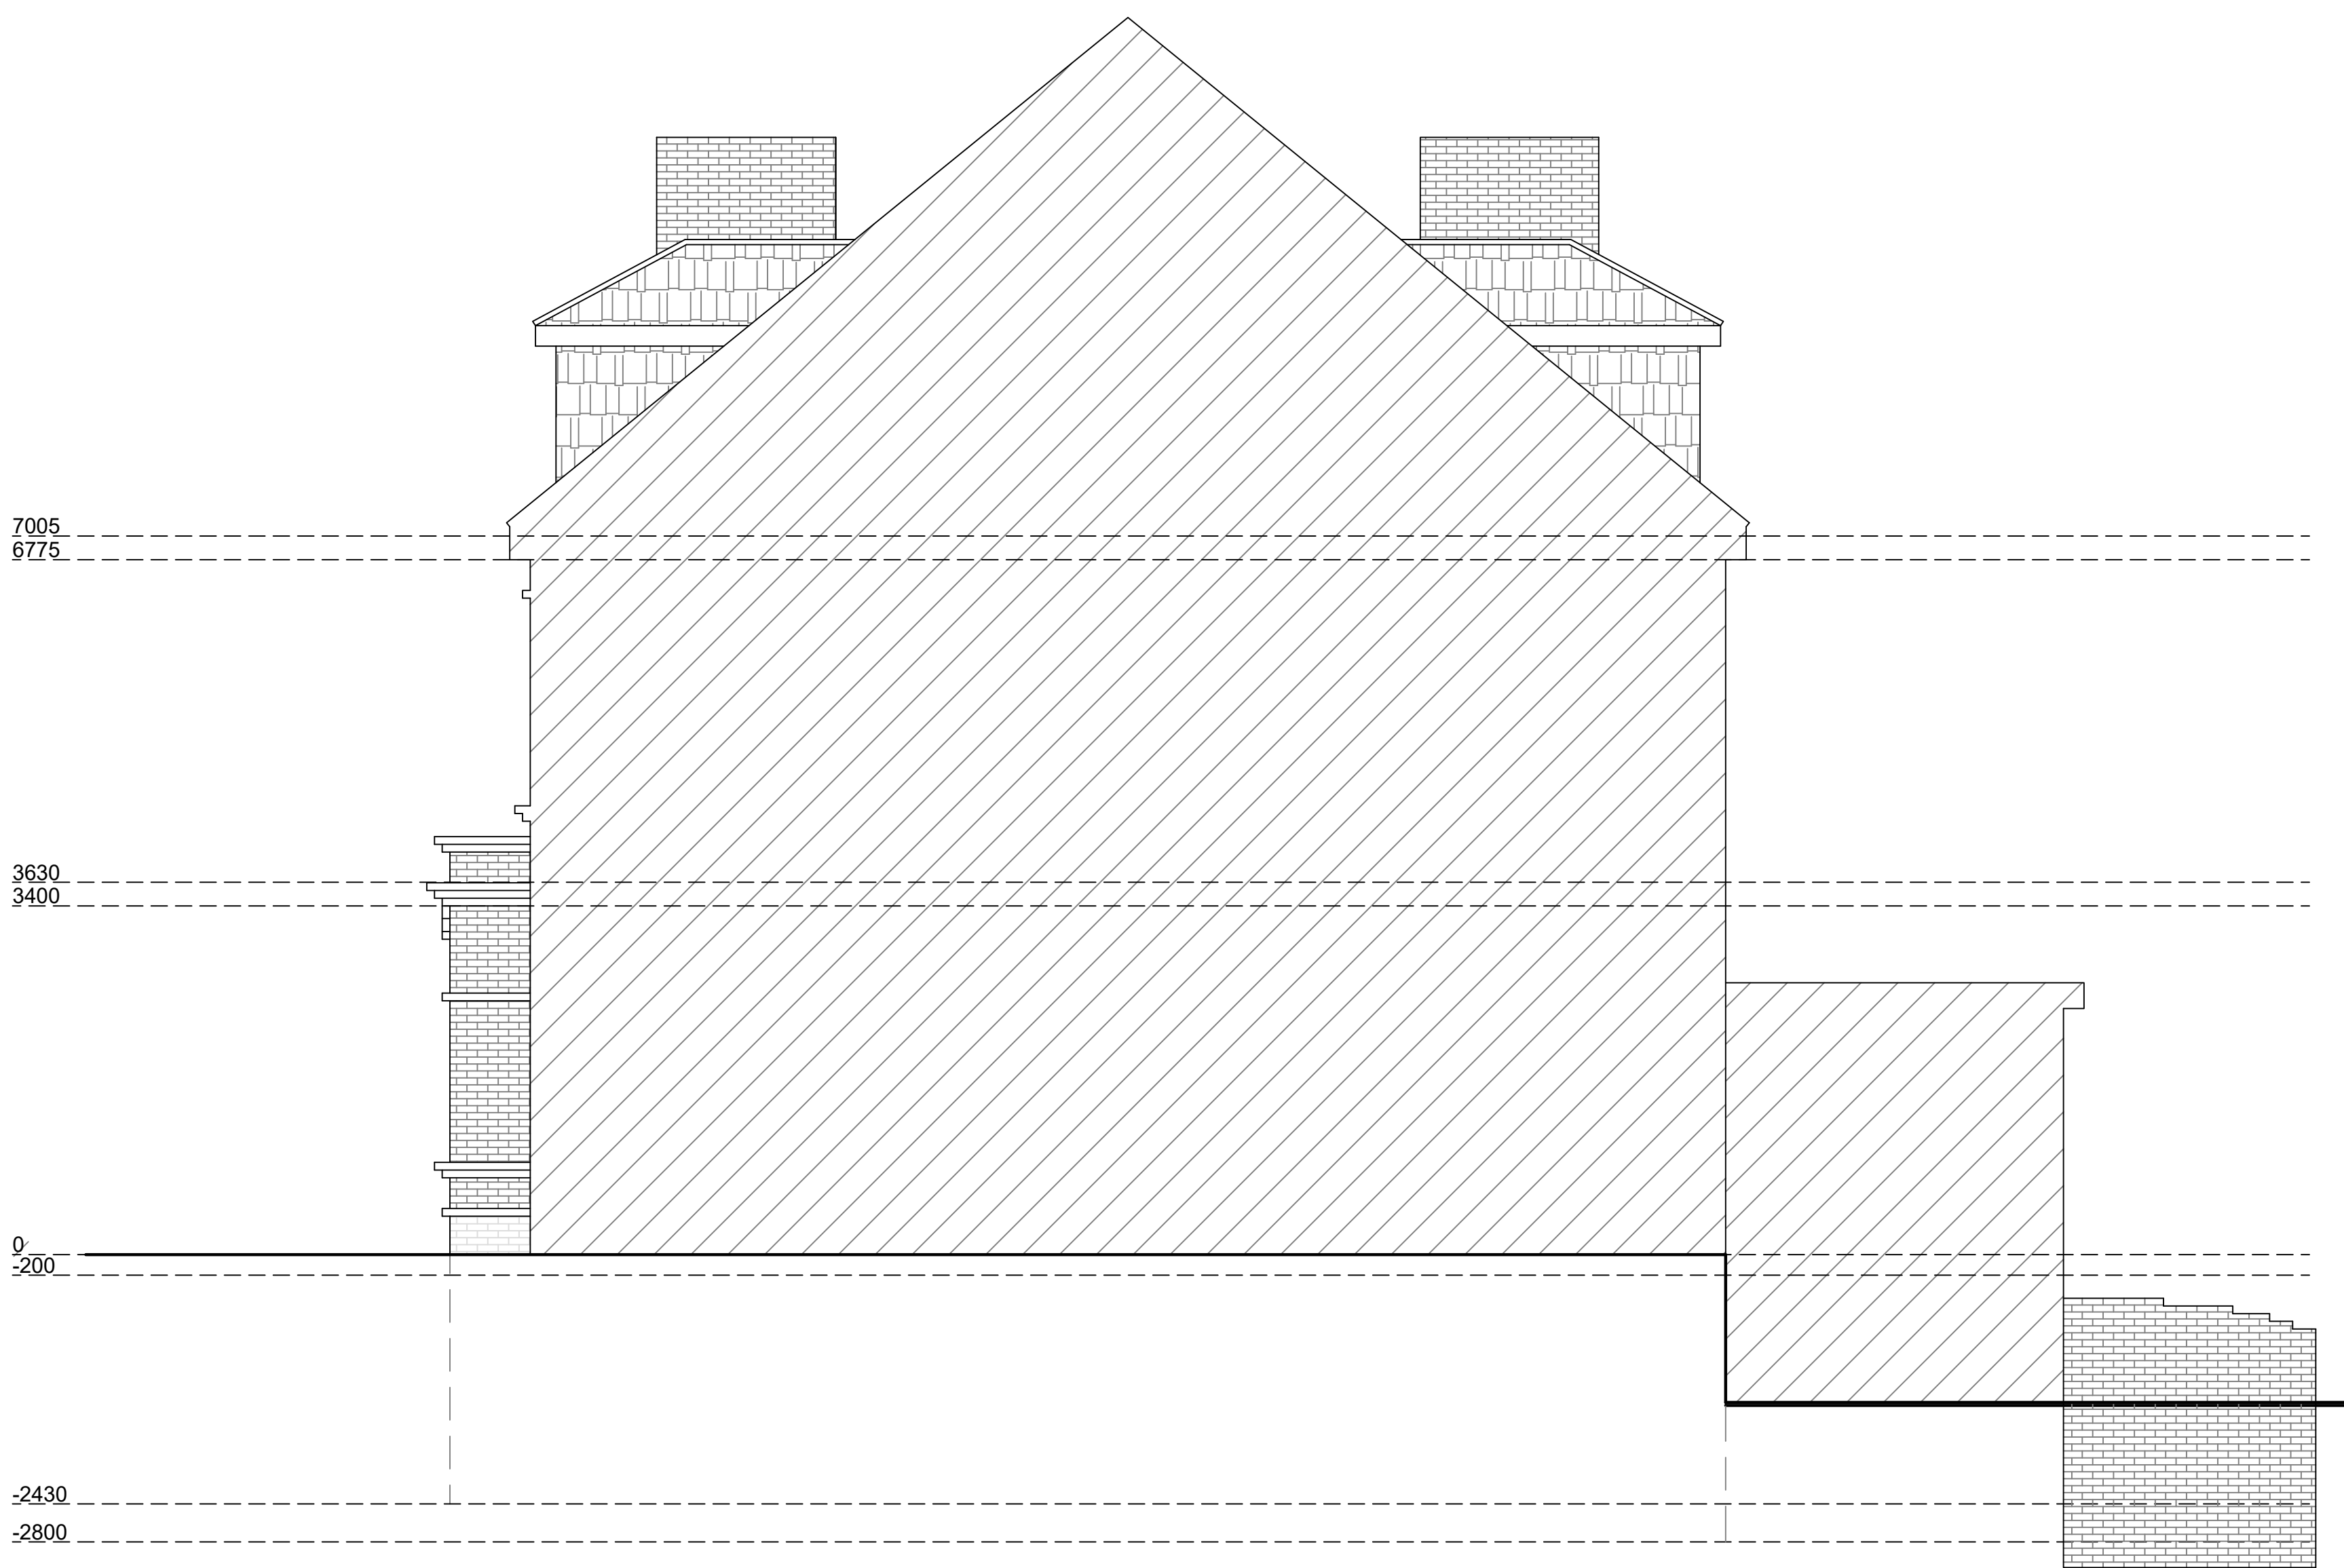

Proposed West Elevation
Scale 1:50

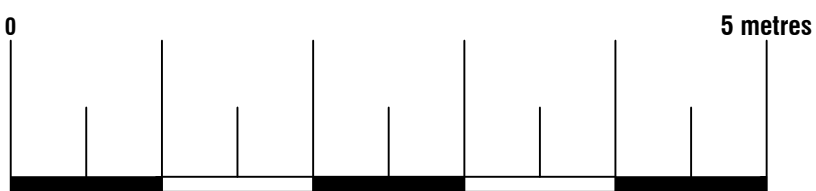



74 Cardiff Road, CF15 7QE • Enquiries@ArkiPlan.co.uk

<div>Site</div> <div> Maisonette Lower Ground Floor Left and Ground Floor Front Left, 117 Broadhurst Gardens, LONDON NW6 3BJ </div>	Date	23.11.2021
	Sheet	21-2028 D07 Rev 0
	Job	Replacement of windows & patio doors
	Scale	As Shown@A1
	Title	As Shown