



**DOMINIC
McKENZIE
ARCHITECTS**

Project:	New End - Hampstead
Drawing:	Existing Ground Floor Plan
Scale:	1:100 @ A3
Date:	February 2016
Drawing Ref:	61_P_10

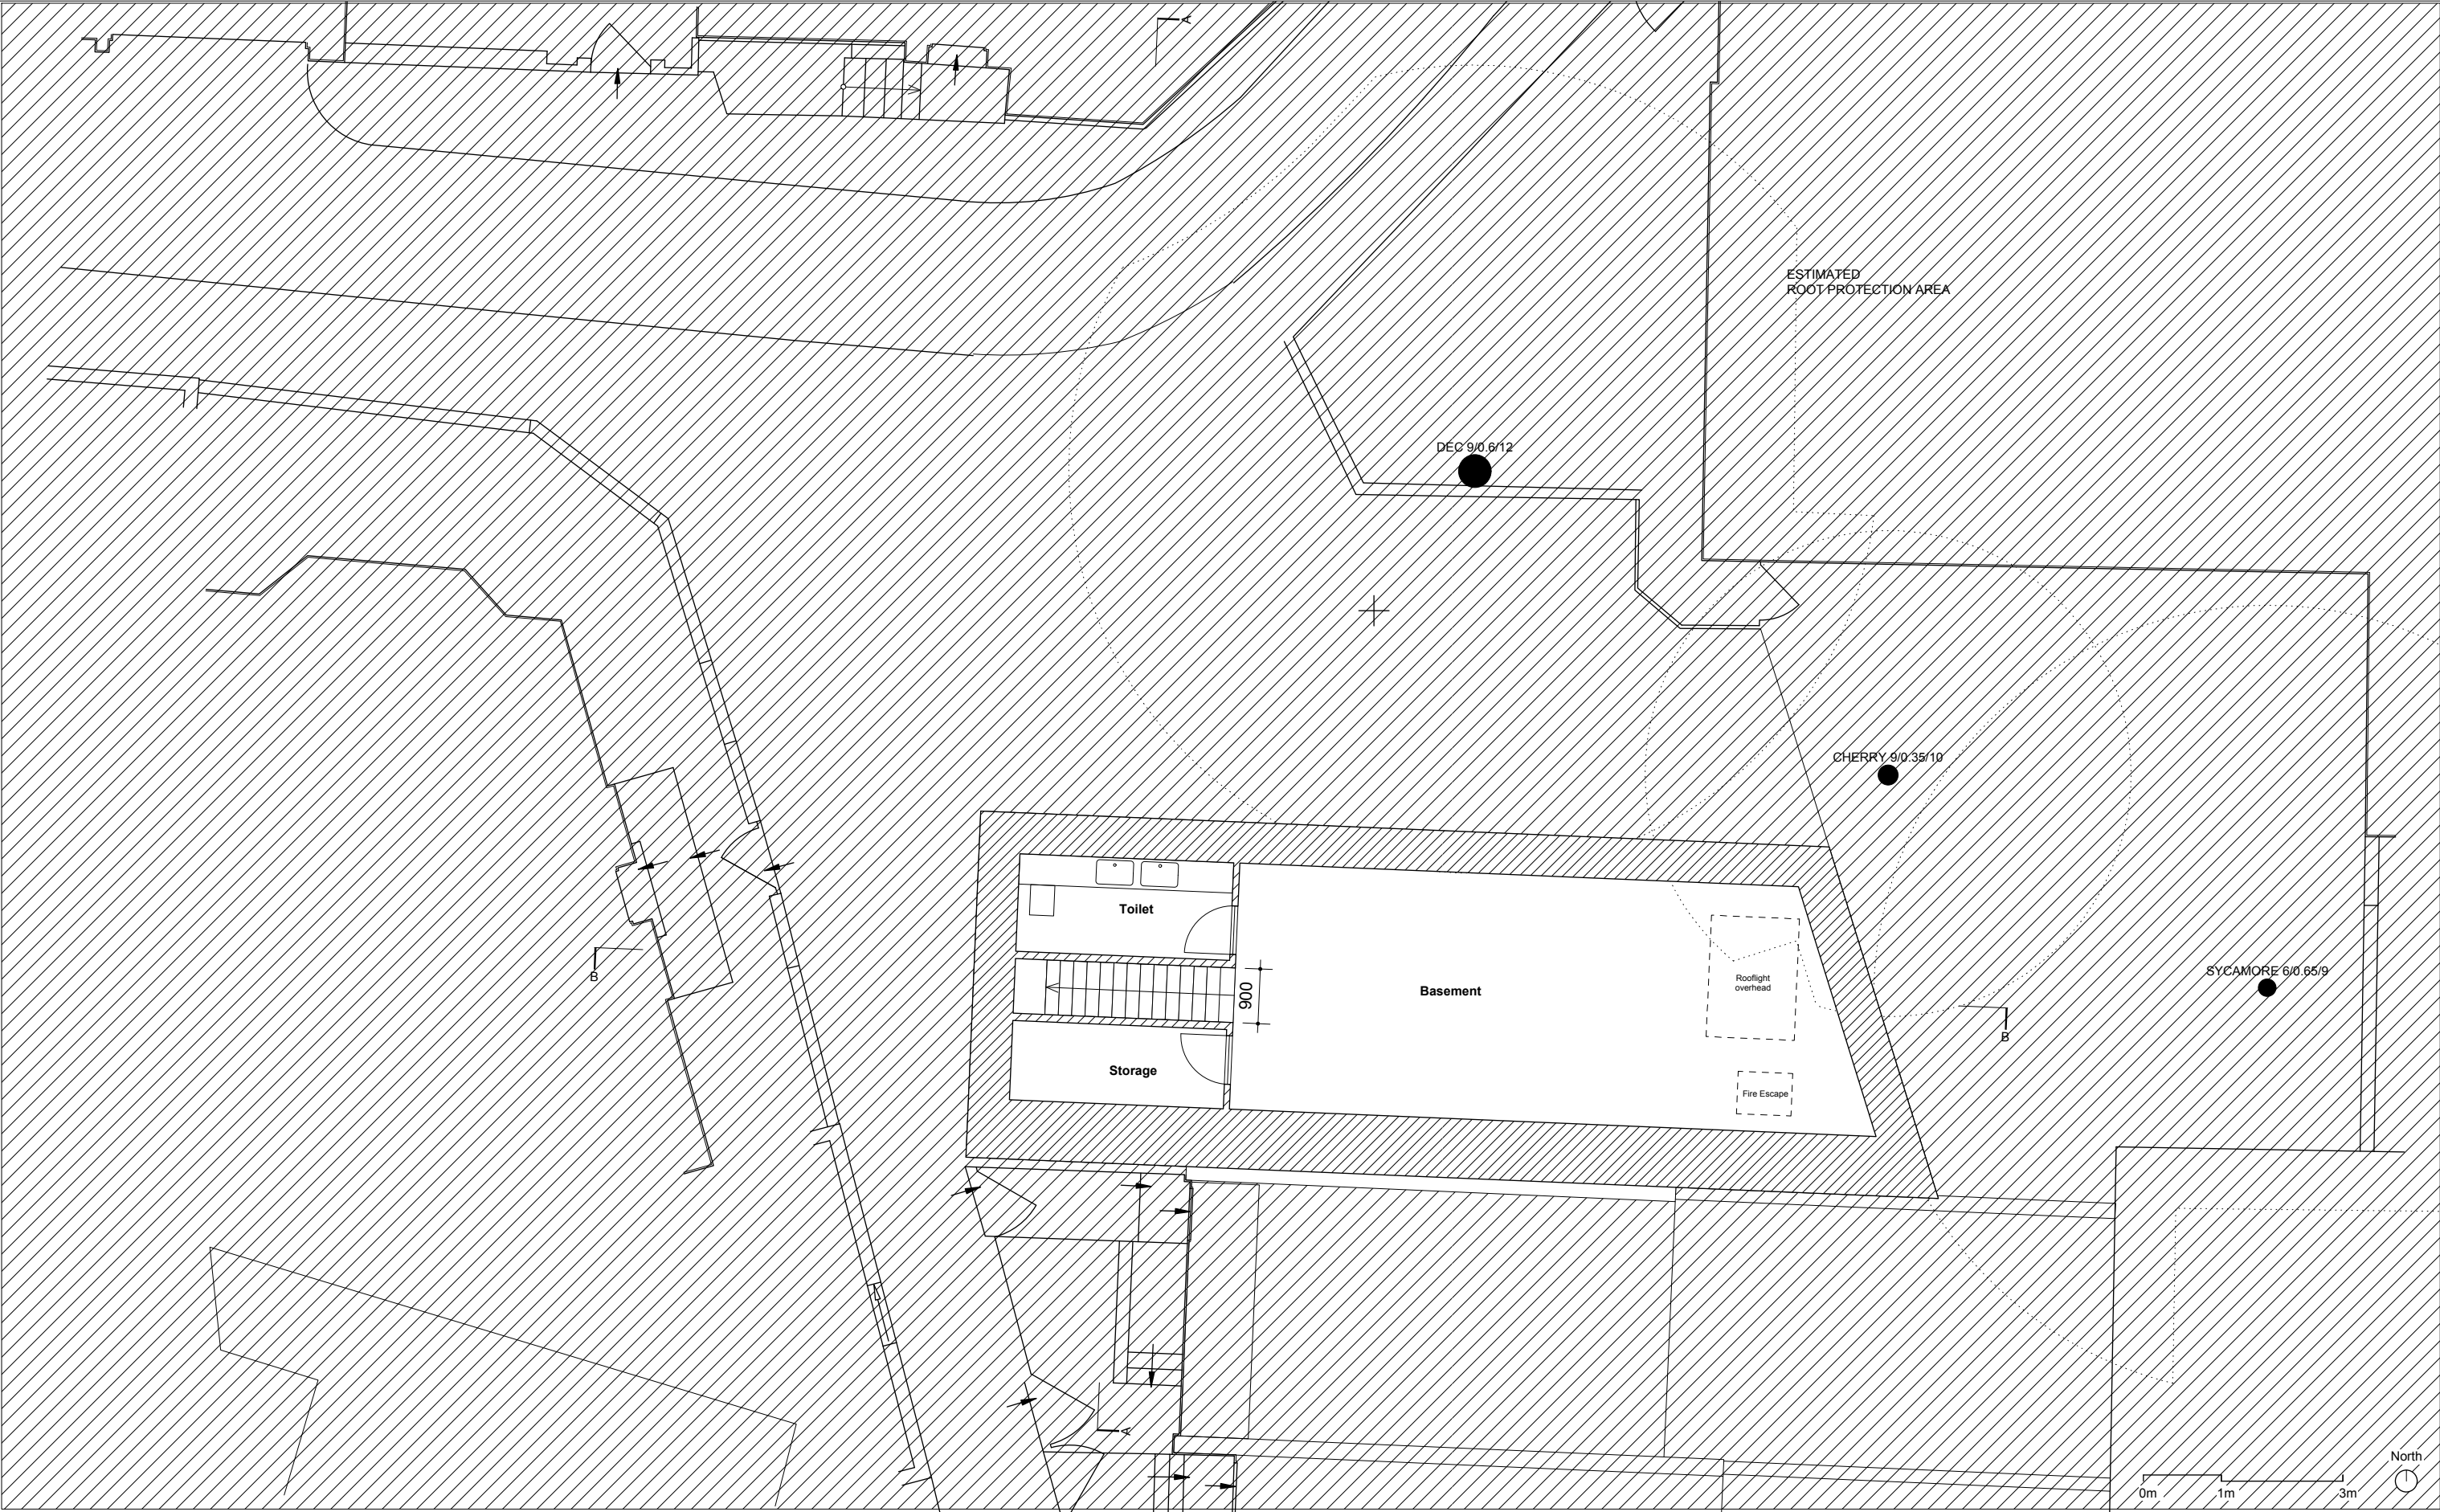

Project:	New End - Hampstead
Drawing:	Proposed Basement Floor
Scale:	1:100 @ A3
Date:	February 2016
Drawing Ref:	61_P_19

DOMINIC
McKENZIE
ARCHITECTS

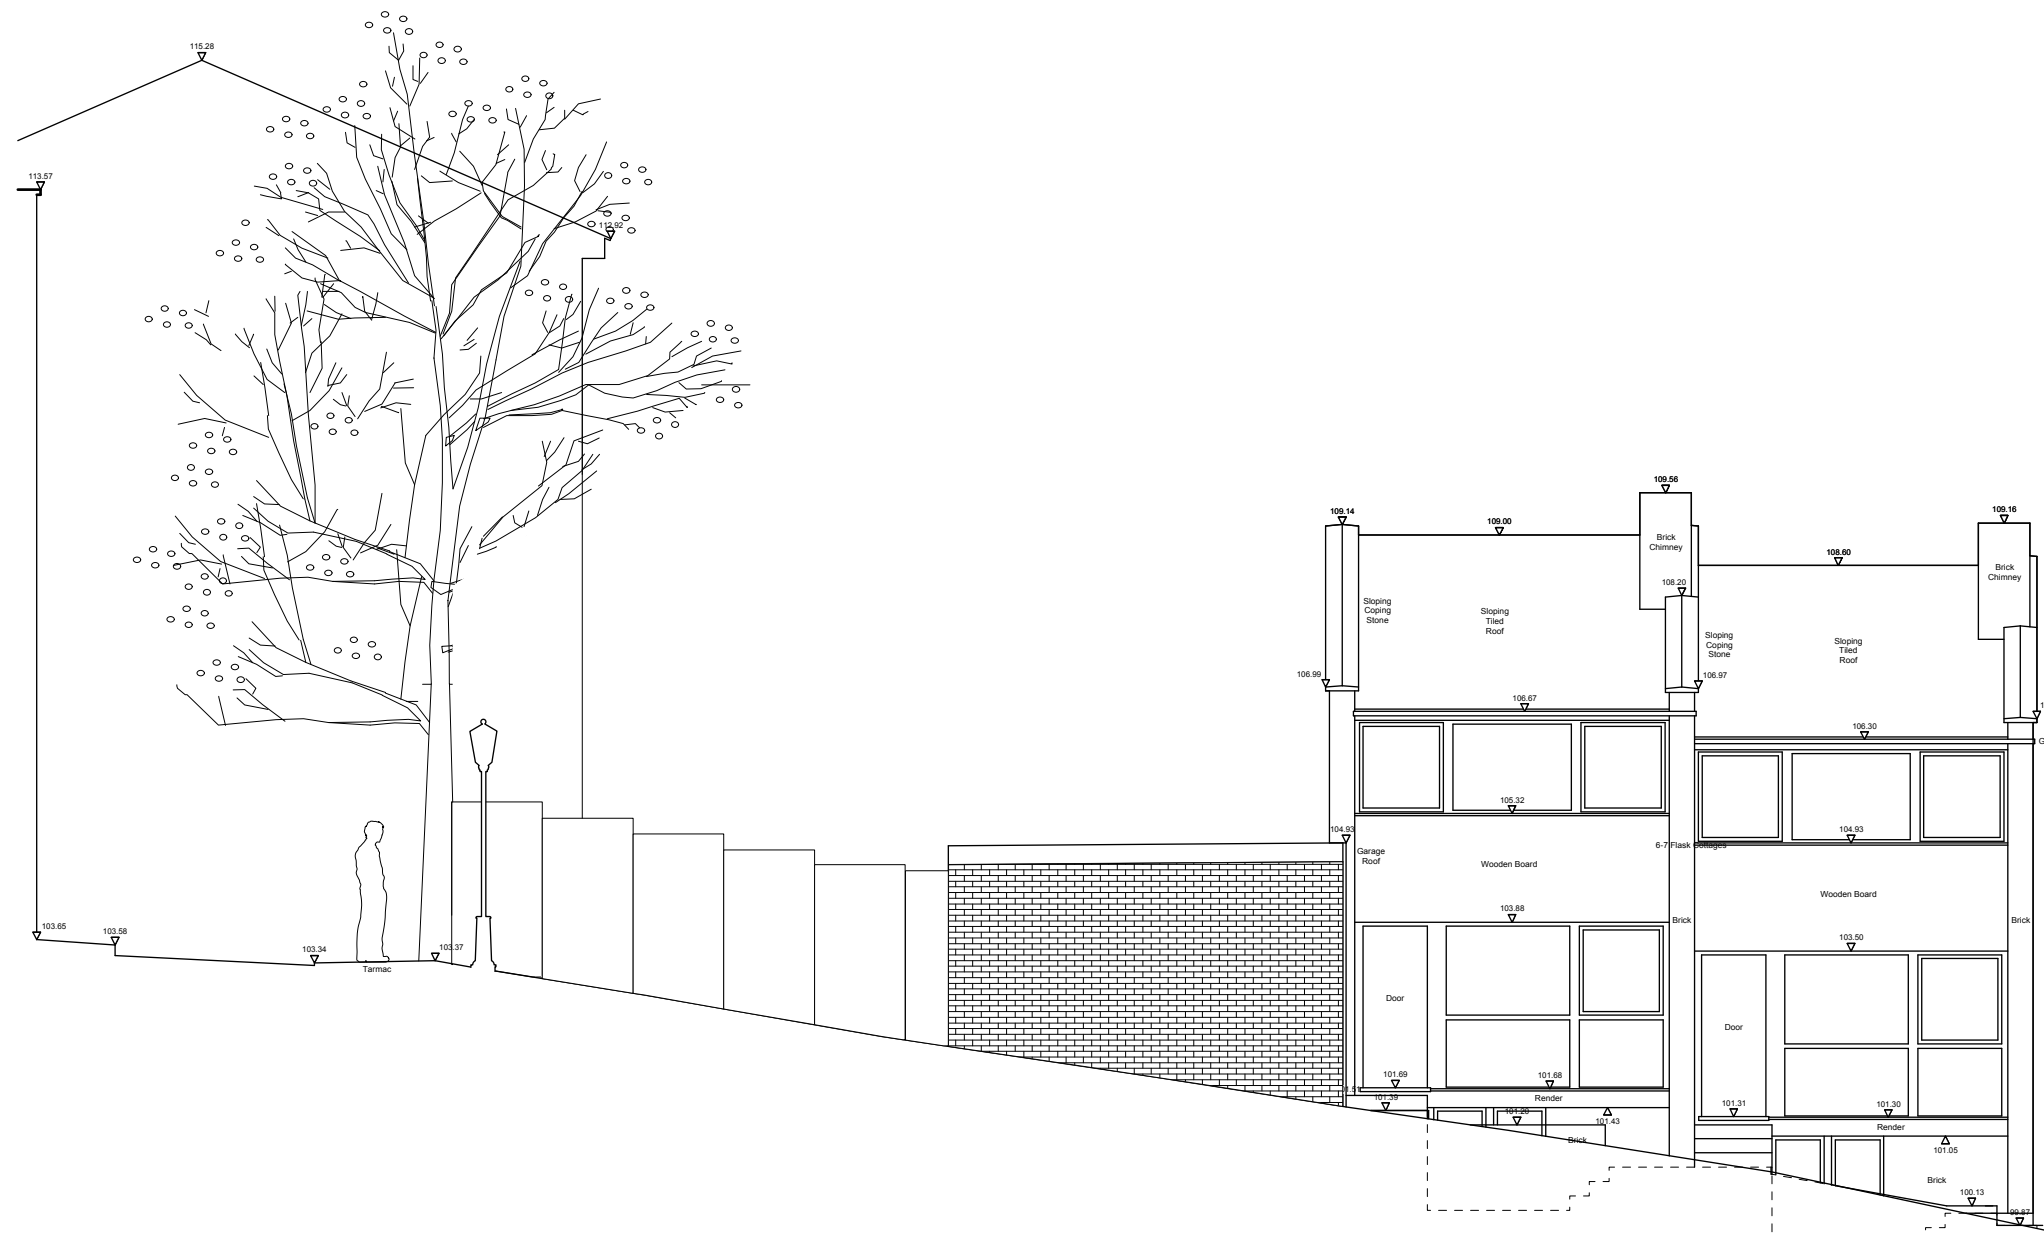

Existing Garage Roof level, +3.410


Standard, +0.000

No. 20 New End Square

New End

Existing Site

No.6-7 Flask Cottages

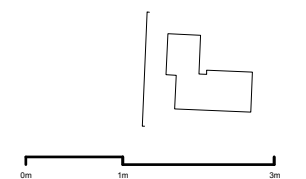

**DOMINIC
McKENZIE
ARCHITECTS**


Project: New End - Hampstead

Drawing: Existing West Elevation

Scale: 1:100 @ A3

Date: February 2016

Drawing Ref: 61_P_30

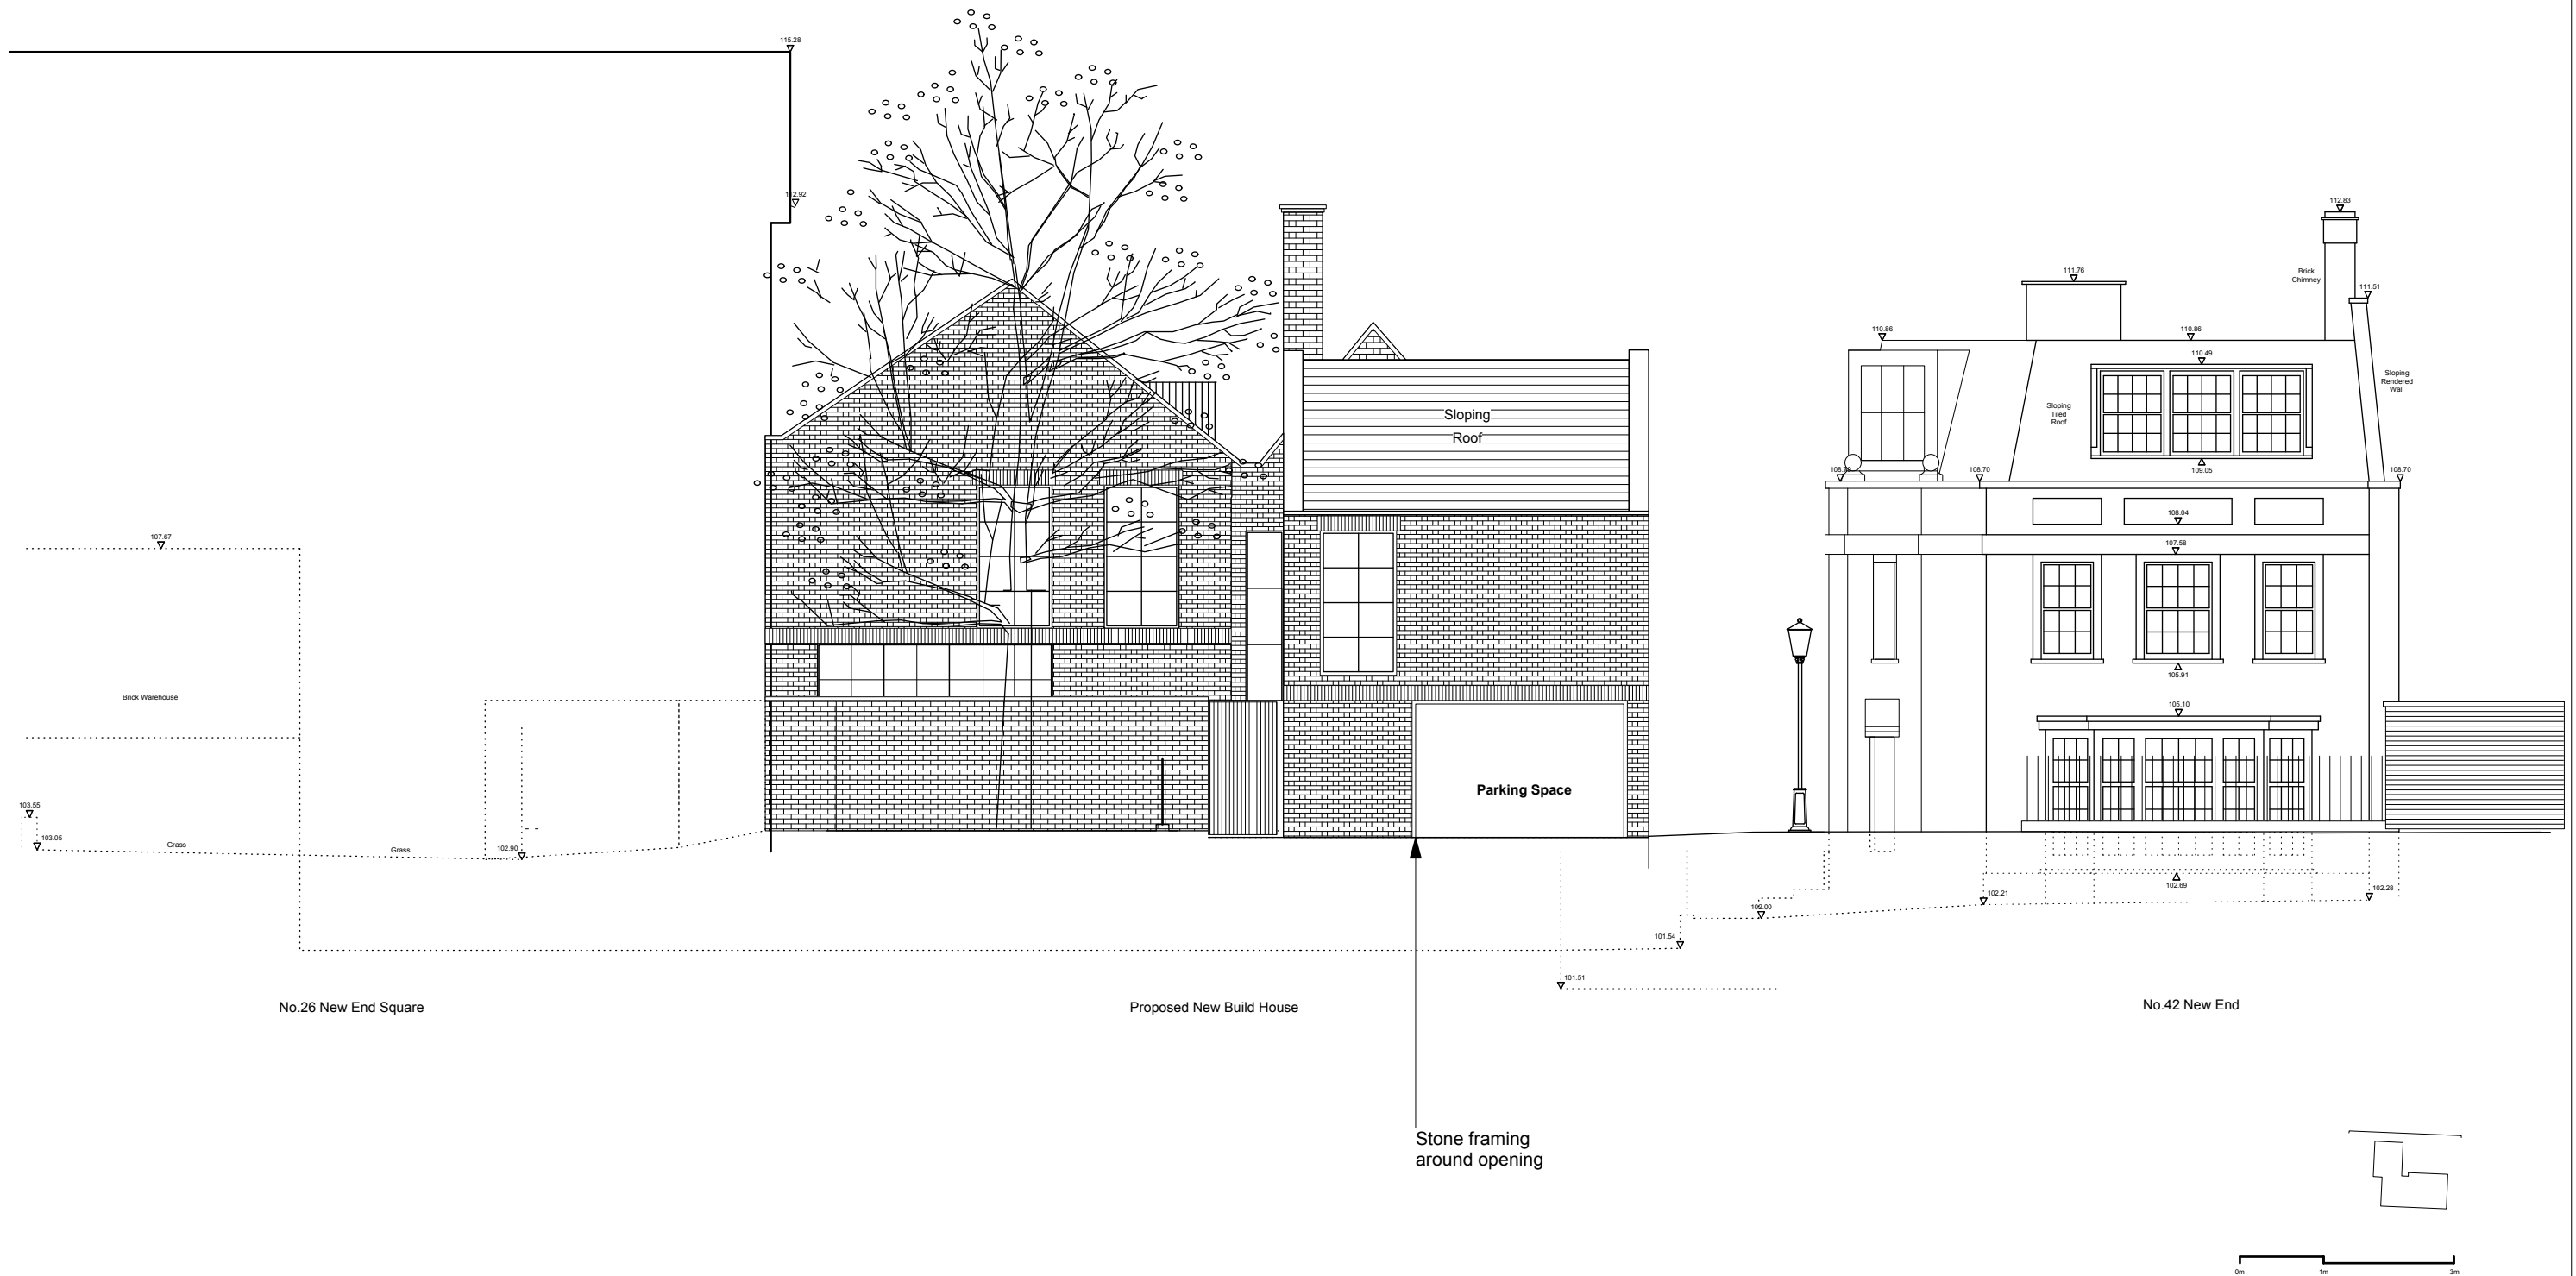

**DOMINIC
McKENZIE
ARCHITECTS**

Project: New End - Hampstead

Drawing: Proposed North Elevation

Scale: 1:100 @ A3

Date: February 2016

Drawing Ref: 61_P_36

Roof pitch +10.300

Parapet +7.700

Datum Level, +0.000

East Bay - Lower Ground Floor -0.375



**DOMINIC
McKENZIE
ARCHITECTS**

Project: New End - Hampstead

Drawing: Proposed East Elevation

Scale: 1:100 @ A3

Date: February 2016

Drawing Ref: 61_P_37



No. 42 New End

Proposed New Build House

No.6-7 Flask Cottages

Brick Warehouse

**DOMINIC
McKENZIE
ARCHITECTS**


Project: New End - Hampstead

Drawing: Proposed South Elevation

Scale: 1:100 @ A3

Date: February 2016

Drawing Ref: 61_P_38

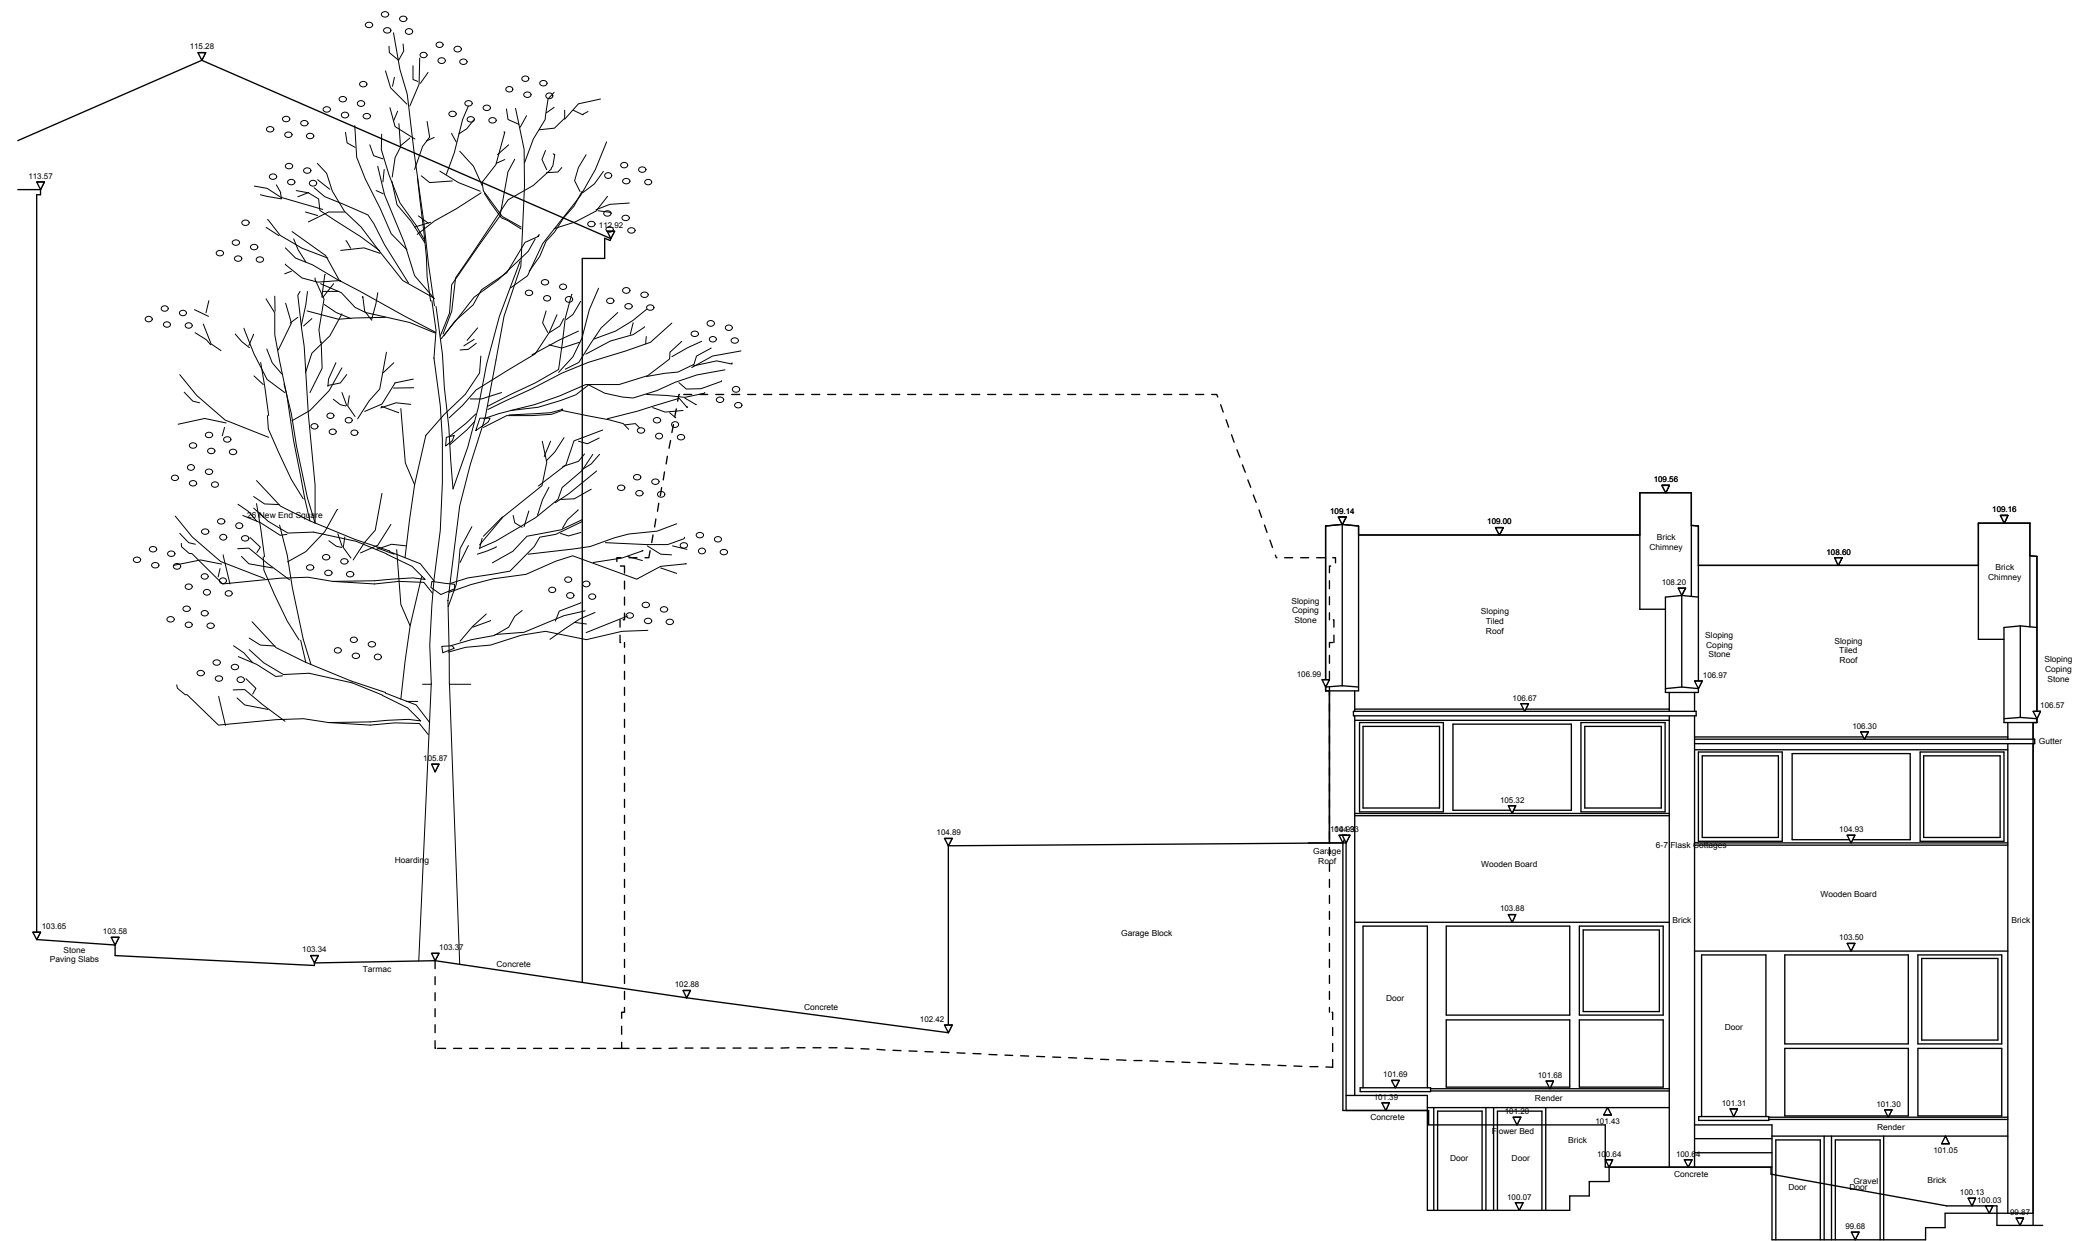

No. 20 New End Square

Existing Garage Block

No. 6-7 Flask Cottages



Project: New End - Hampstead


Drawing: Existing Section AA

Scale: 1:50 @ A3

Date: February 2016


Drawing Ref: 61_P_40

DOMINIC
McKENZIE
ARCHITECTS

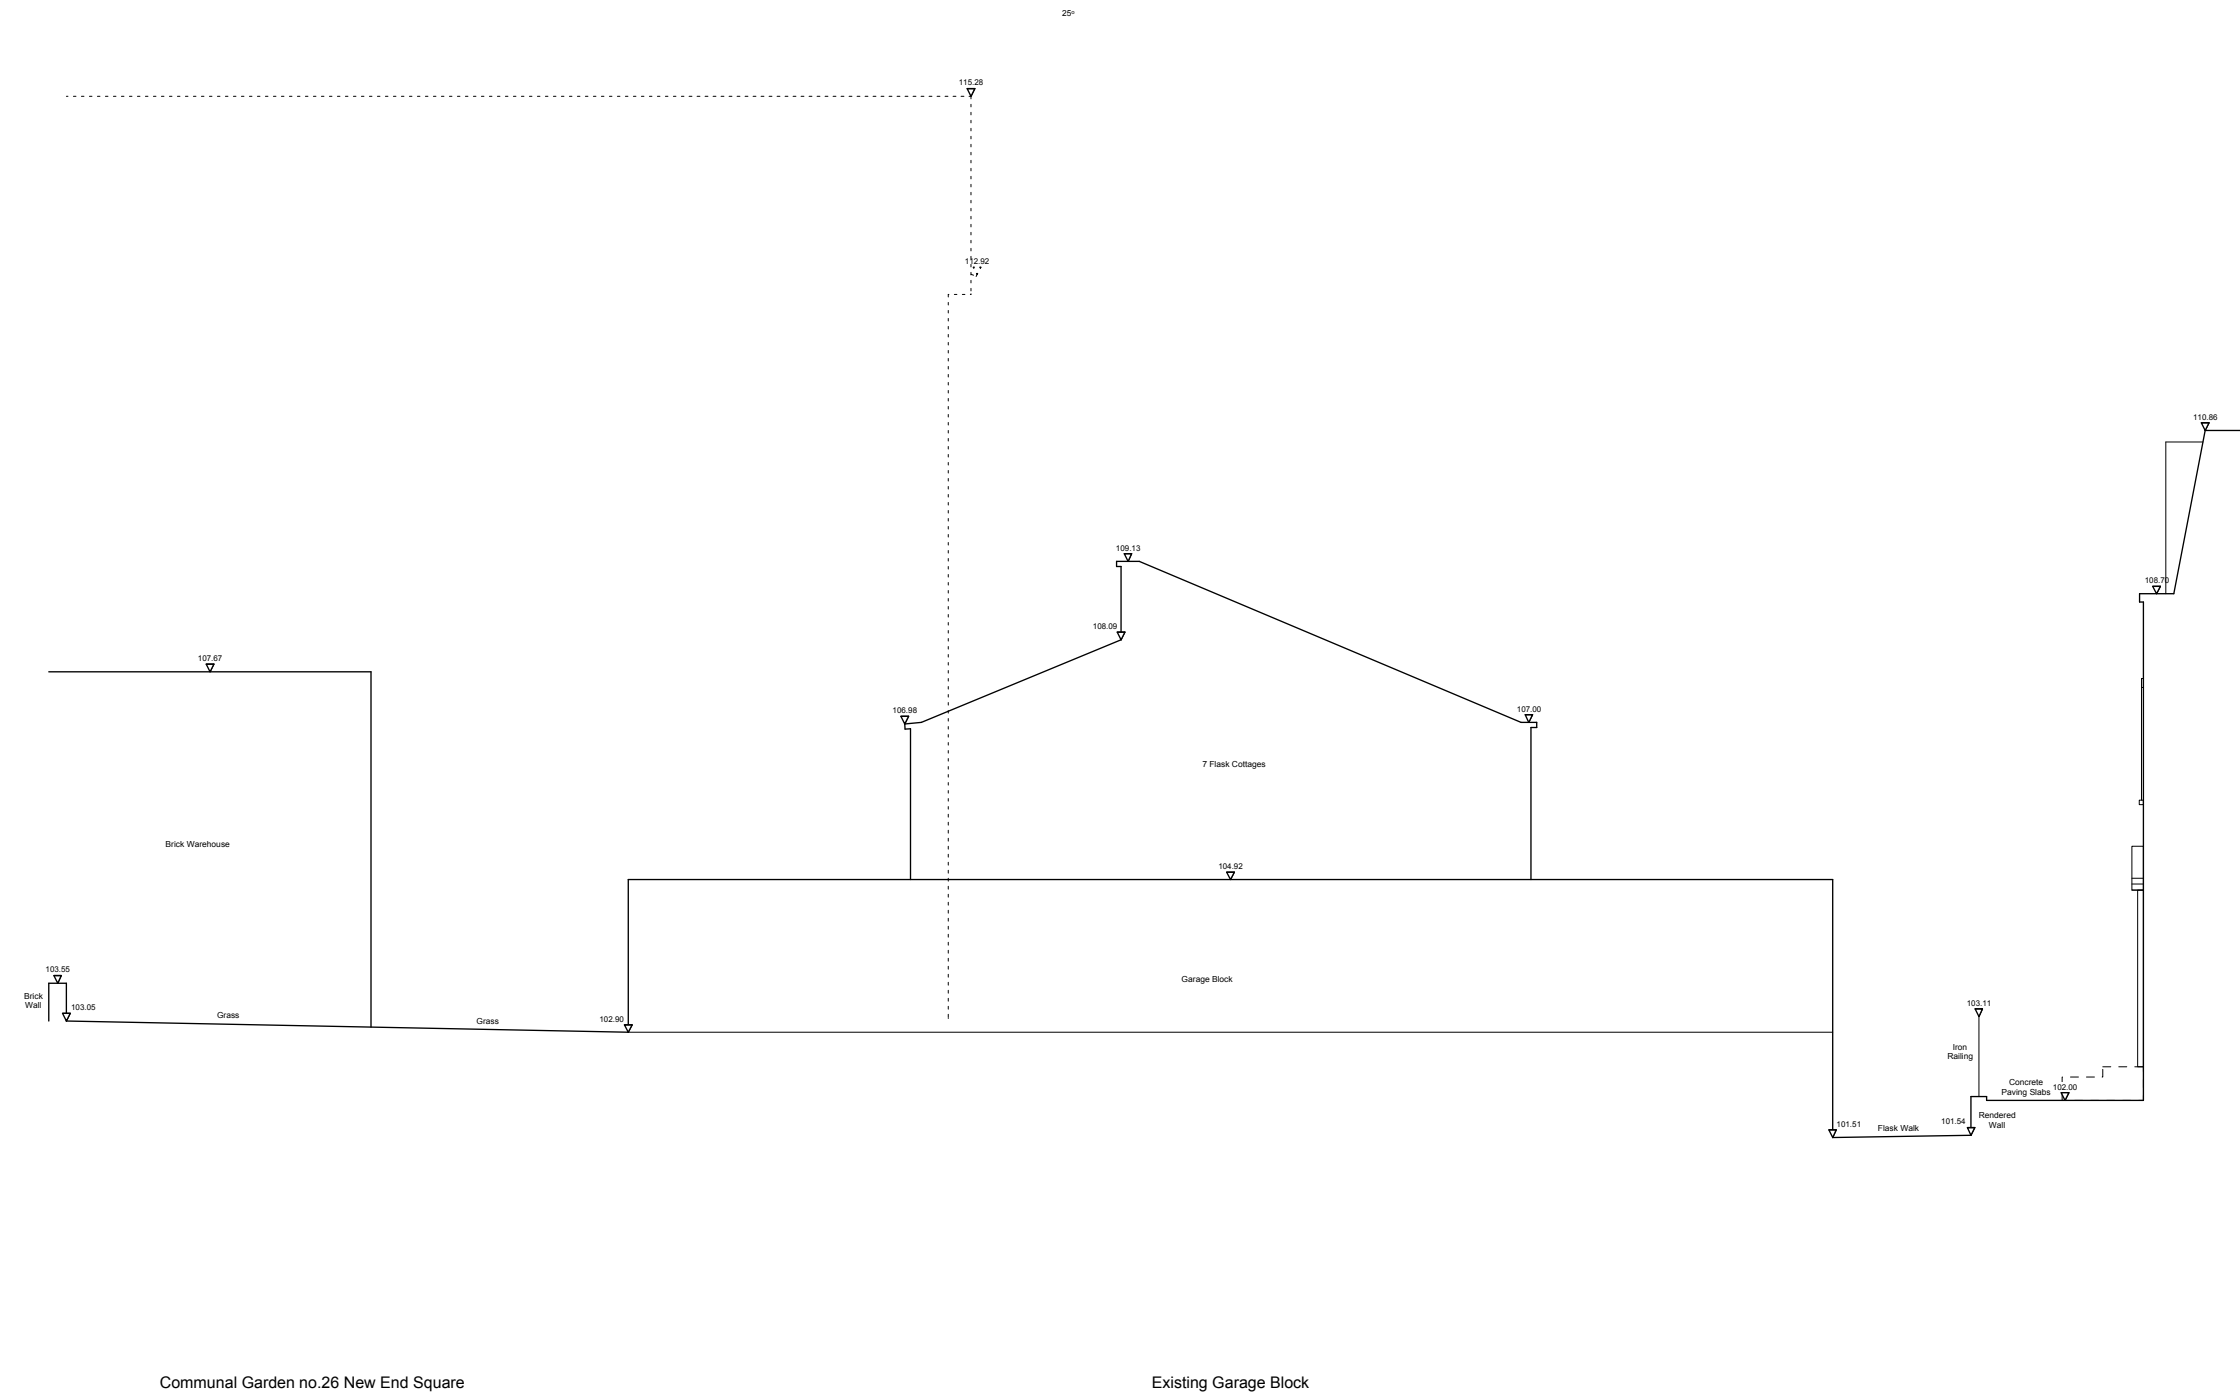

**DOMINIC
McKENZIE
ARCHITECTS**

Project:	New End - Hampstead
Drawing:	Existing Section BB
Scale:	1:50 @ A3
Date:	February 2016
Drawing Ref:	61_P_41

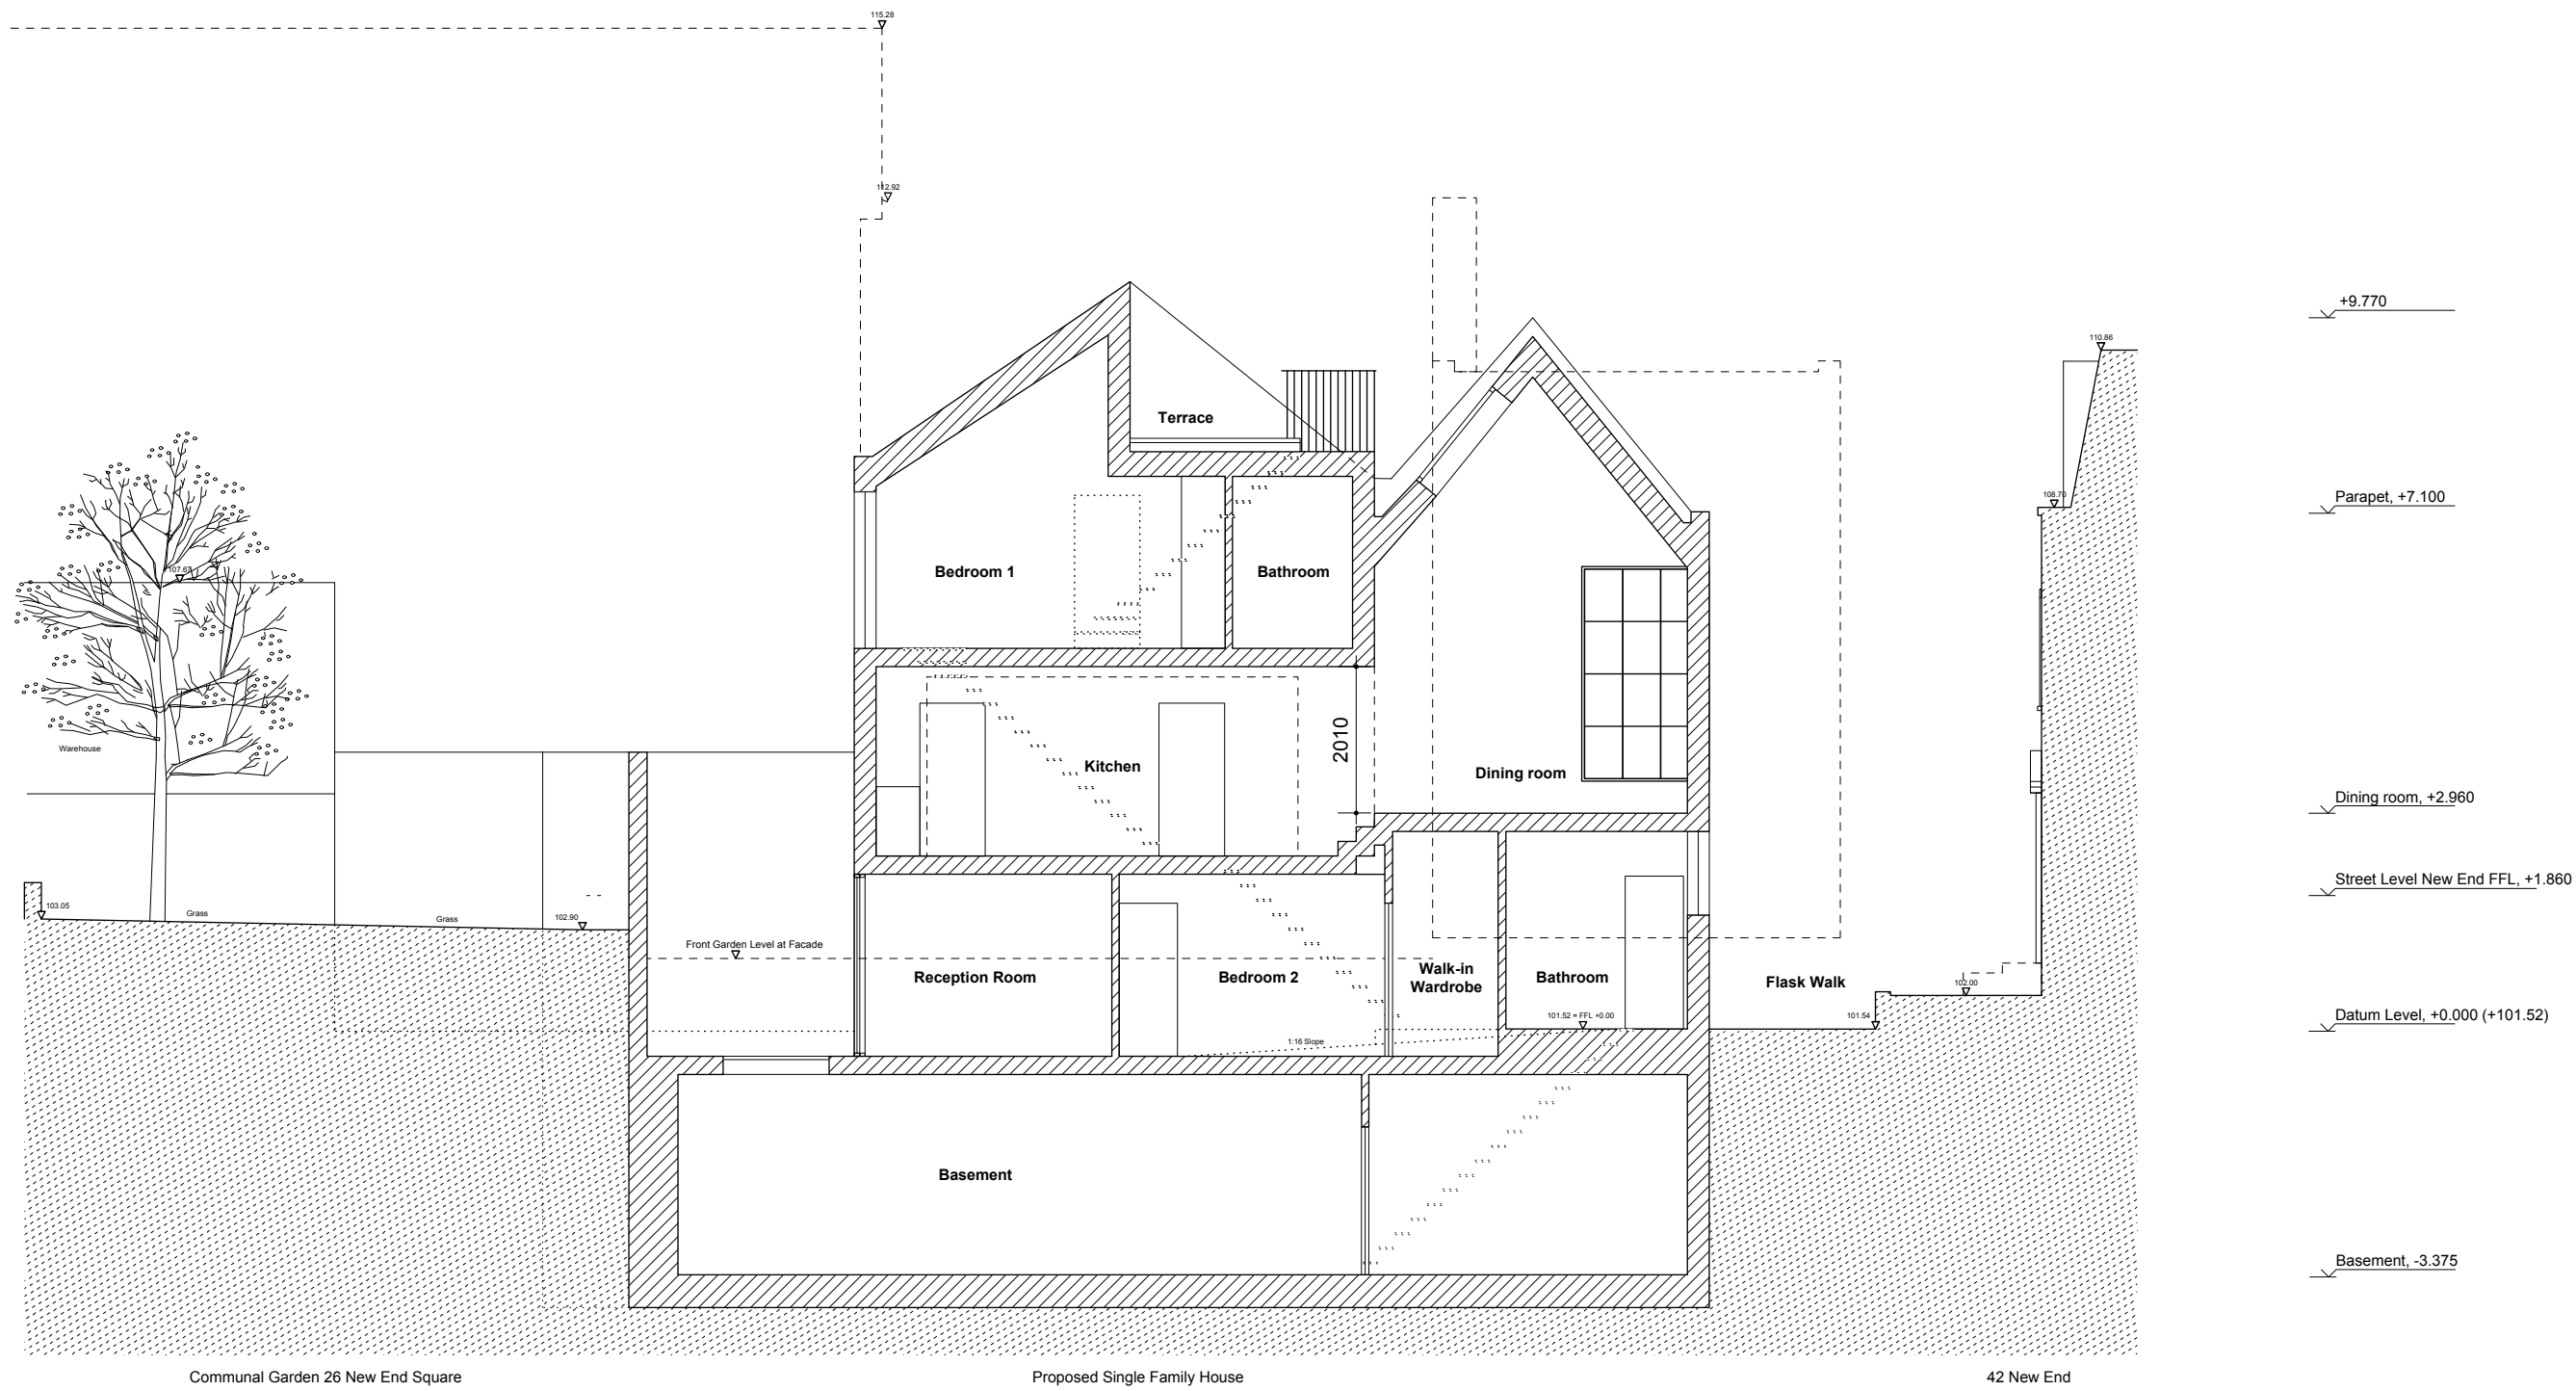

**DOMINIC
McKENZIE
ARCHITECTS**

Project: New End - Hampstead

Drawing: Proposed Section BB

Scale: 1:100 @ A3

Date: February 2016

Drawing Ref: 61_P_51