

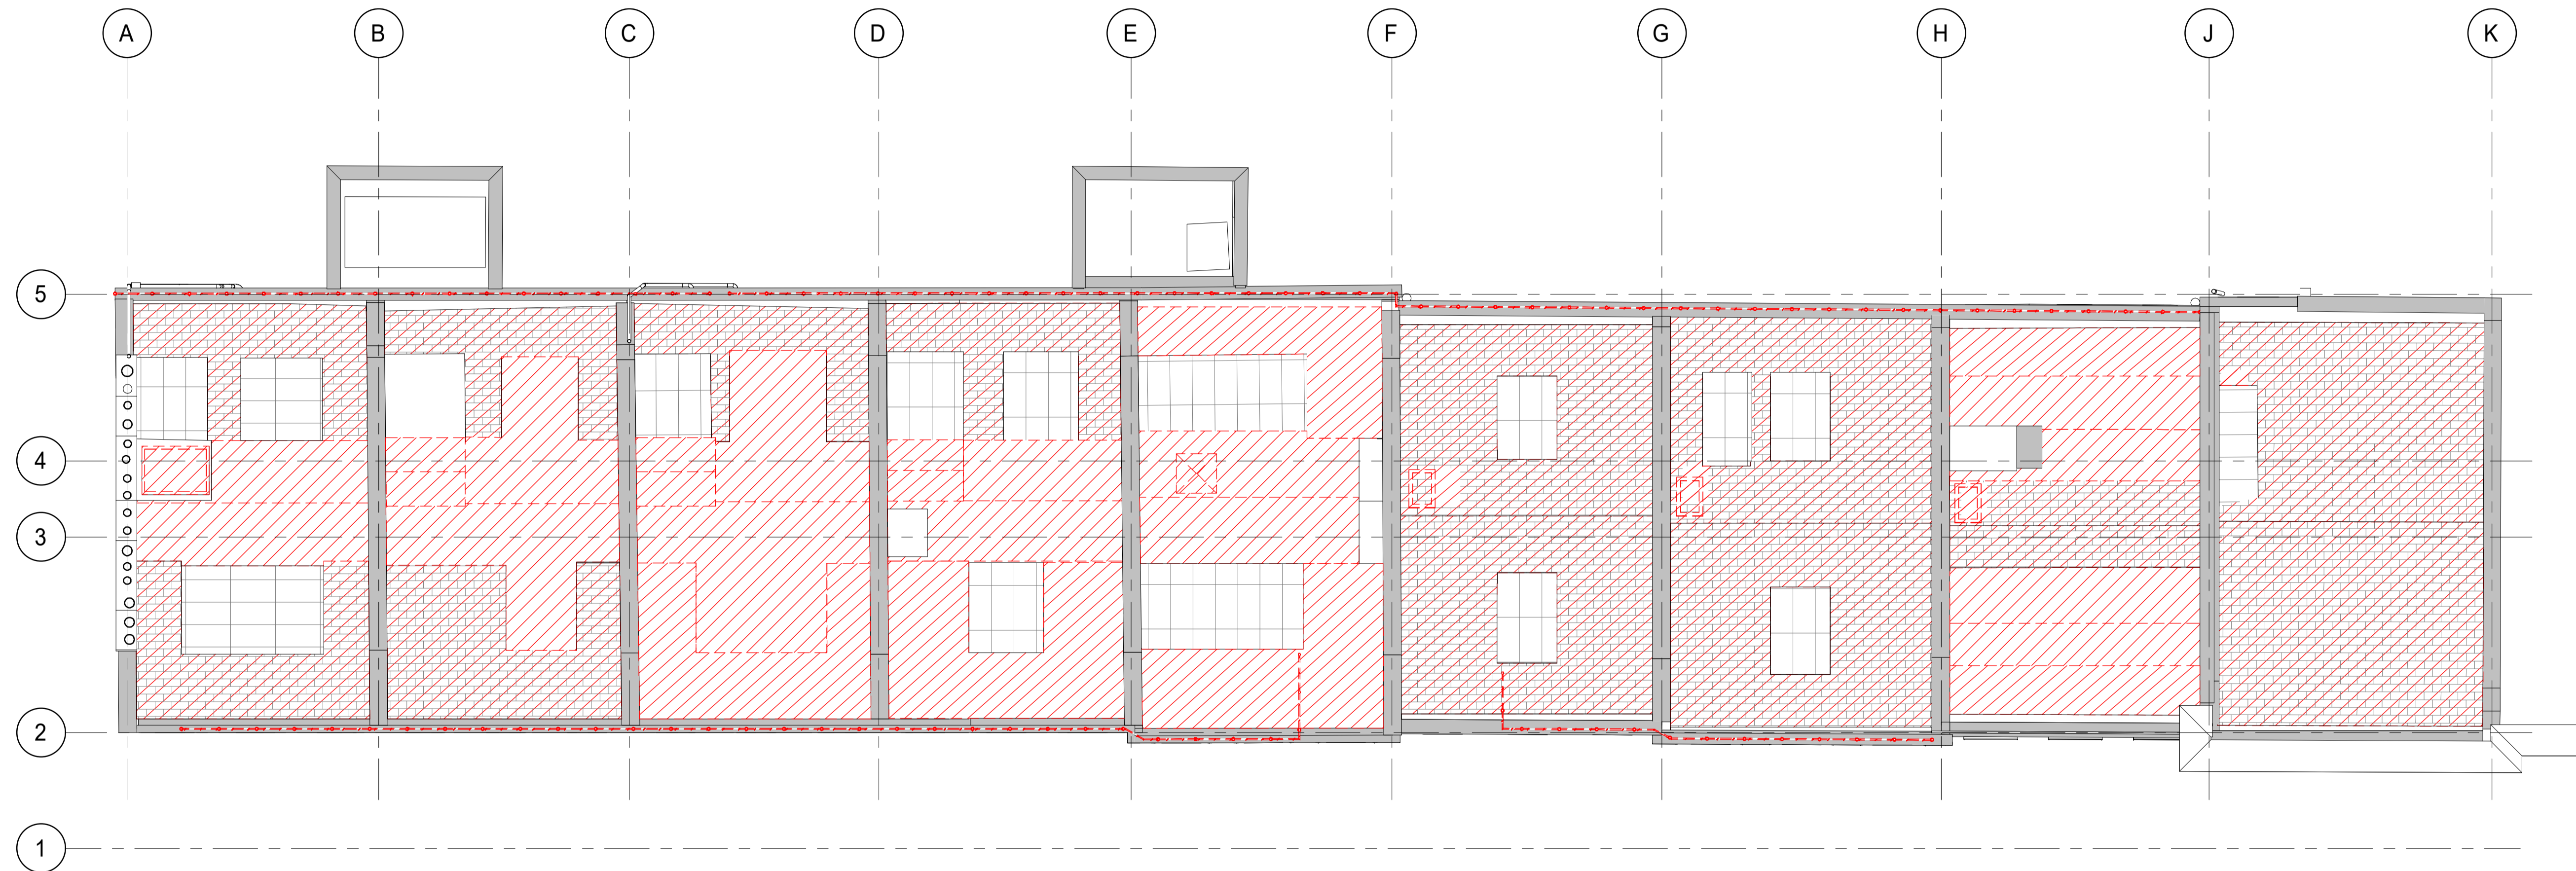


DEMOLITION KEY:

-  Elements to be demolished - Building Fabric  
Roof finishes to be removed to allow assessment of repairs needed beneath. Historic fabric to be stored and reinstated as far as is possible
-  Out of Scope



1. Planning - Level Roof - Demolition Plan  
1 : 100

P05	(S3) Listed Building Application Submission	18.11.21	JH	GO
P04	(S3) Listed Building Application update for client approval	16.11.21	JH	GO
P03	(S3) Listed Building Application update for client approval	03.11.21	JH	GO
P02	(P1) Planning Submission	22.09.2020	AM	GO
P01	(S3) Pre planning application issue for client sign approval	21.07.2020	KW	HT
Rev	Description	Date	Dr by	App by
AM		06/25/20		GO

**AHR**  
AHR Architects Ltd  
Vinty Building  
Wine Street  
Bristol  
BS1 2BD  
United Kingdom

T +44(0)117 9299146  
E bristol@ahr.co.uk  
www.ahr.co.uk

client name	Birkbeck University of London		
project	Gordon Square, London		
drawing	Planning - Roof Plan - Demolition Plan		
computer file	C:\Rev\Projects\BRK-AHR-GS-XX-MG-A-Central_Jonathan.Hornd		plot date
project number	2019.00916.000	scale	1 : 100 @A1
drawing number	BRK-AHR-GS-RF-DR-A-15-051	rev	P05
		issue status	P1

This drawing is to be read in conjunction with all related drawings. All dimensions must be checked and verified on site before commencing any work or producing shop drawings. The originator should be notified immediately of any discrepancy. This drawing is copyright and remains the property of AHR.