




3D VIEW- 1

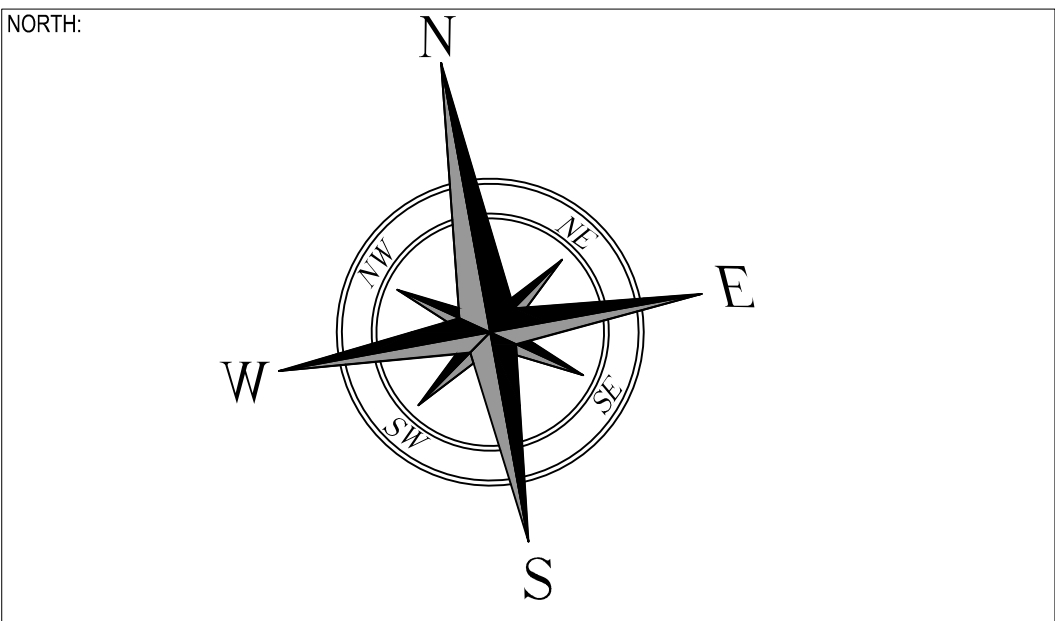

TUMC Ltd
KEMP HOUSE
152-160 CITY ROAD
LONDON EC1V 2NX
Tel: + 44 0203 984 3004
Fax: + 44 0208 598 8705
www.urbanmaint.com
enquiries@urbanmaint.com

Copyright @ TUMC Ltd. no implied licence exists.
Do not scale. All dimensions to be checked on site by the contractor
and such dimensions to be their responsibility. Drawing errors and
omissions to be reported to the architect /TUMC Ltd.

PROJECT NAME: 115 Parkway Camden		
DRAWING TITLE: Propose railings to front elevation		
SITE INFORM.: 115 Parkway Camden		SCALE: 1:50
ISSUE:	DATE OF ISSUE: 04.06.2021	DRAWING NO.: 0103/A1
REVISION: -	DATE OF REVISION: 05-11-2021	