



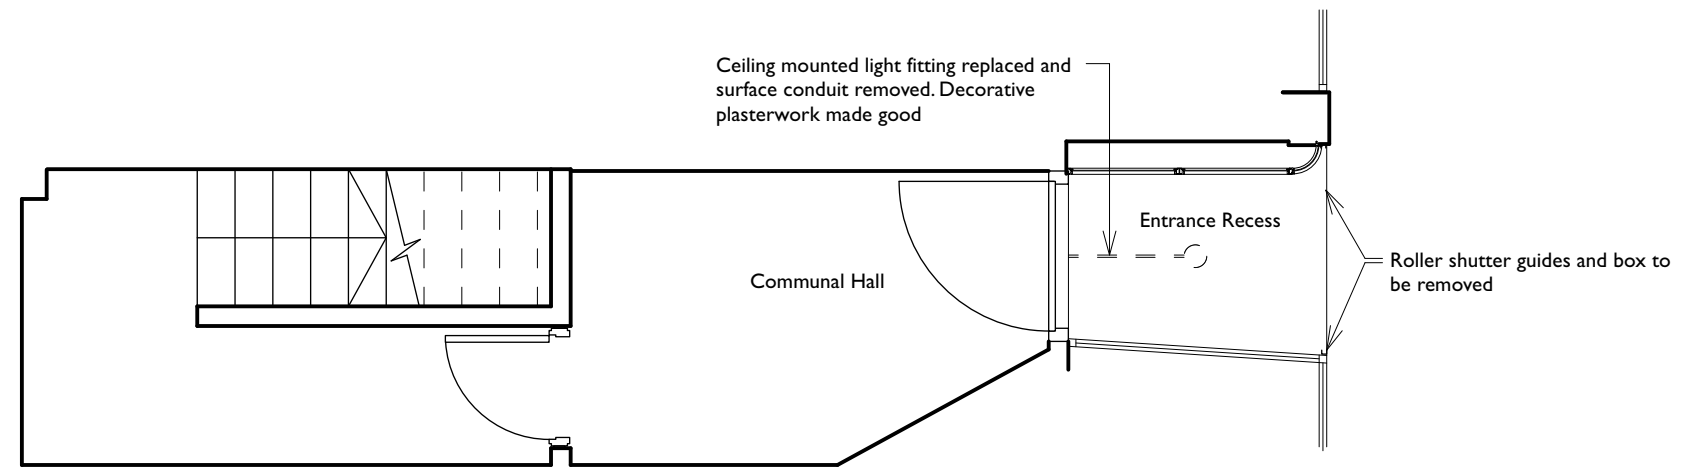

ELEVATION

 

PLAN

PLANNING

Do not scale this drawing. All dimensions are in millimetres.

Contractors are to check all dimensions prior to commencement on site and notify the architect of any errors, omissions, or discrepancies.

Godsmark Architecture Ltd retain copyright of this drawing. It may not be copied, altered or reproduced in any way without their written authority. © Godsmark Architecture Ltd

G O D S M A R K Architecture Ltd

K E N T  
91a Front Road, Woodchurch  
Kent TN26 3SF

Tel: 01233 861 114  
www.godsmarkarchitecture.com

L O N D O N  
Unit 9, Shoreditch Town Hall,  
380 Old St, London EC1V 9LT

Tel: 020 7739 0399  
Email: mail@godsmarkarchitecture.com



Project name:  
37 Parkway NW1 7PN

Drawing name:  
Existing Plan & Front Elevation

Date: March 2021	Job no: 886PW	Drawing no: PA01
Scale: 1:50 @ A3	Revision: C	Drawn by: TG

GODSMARK Architecture