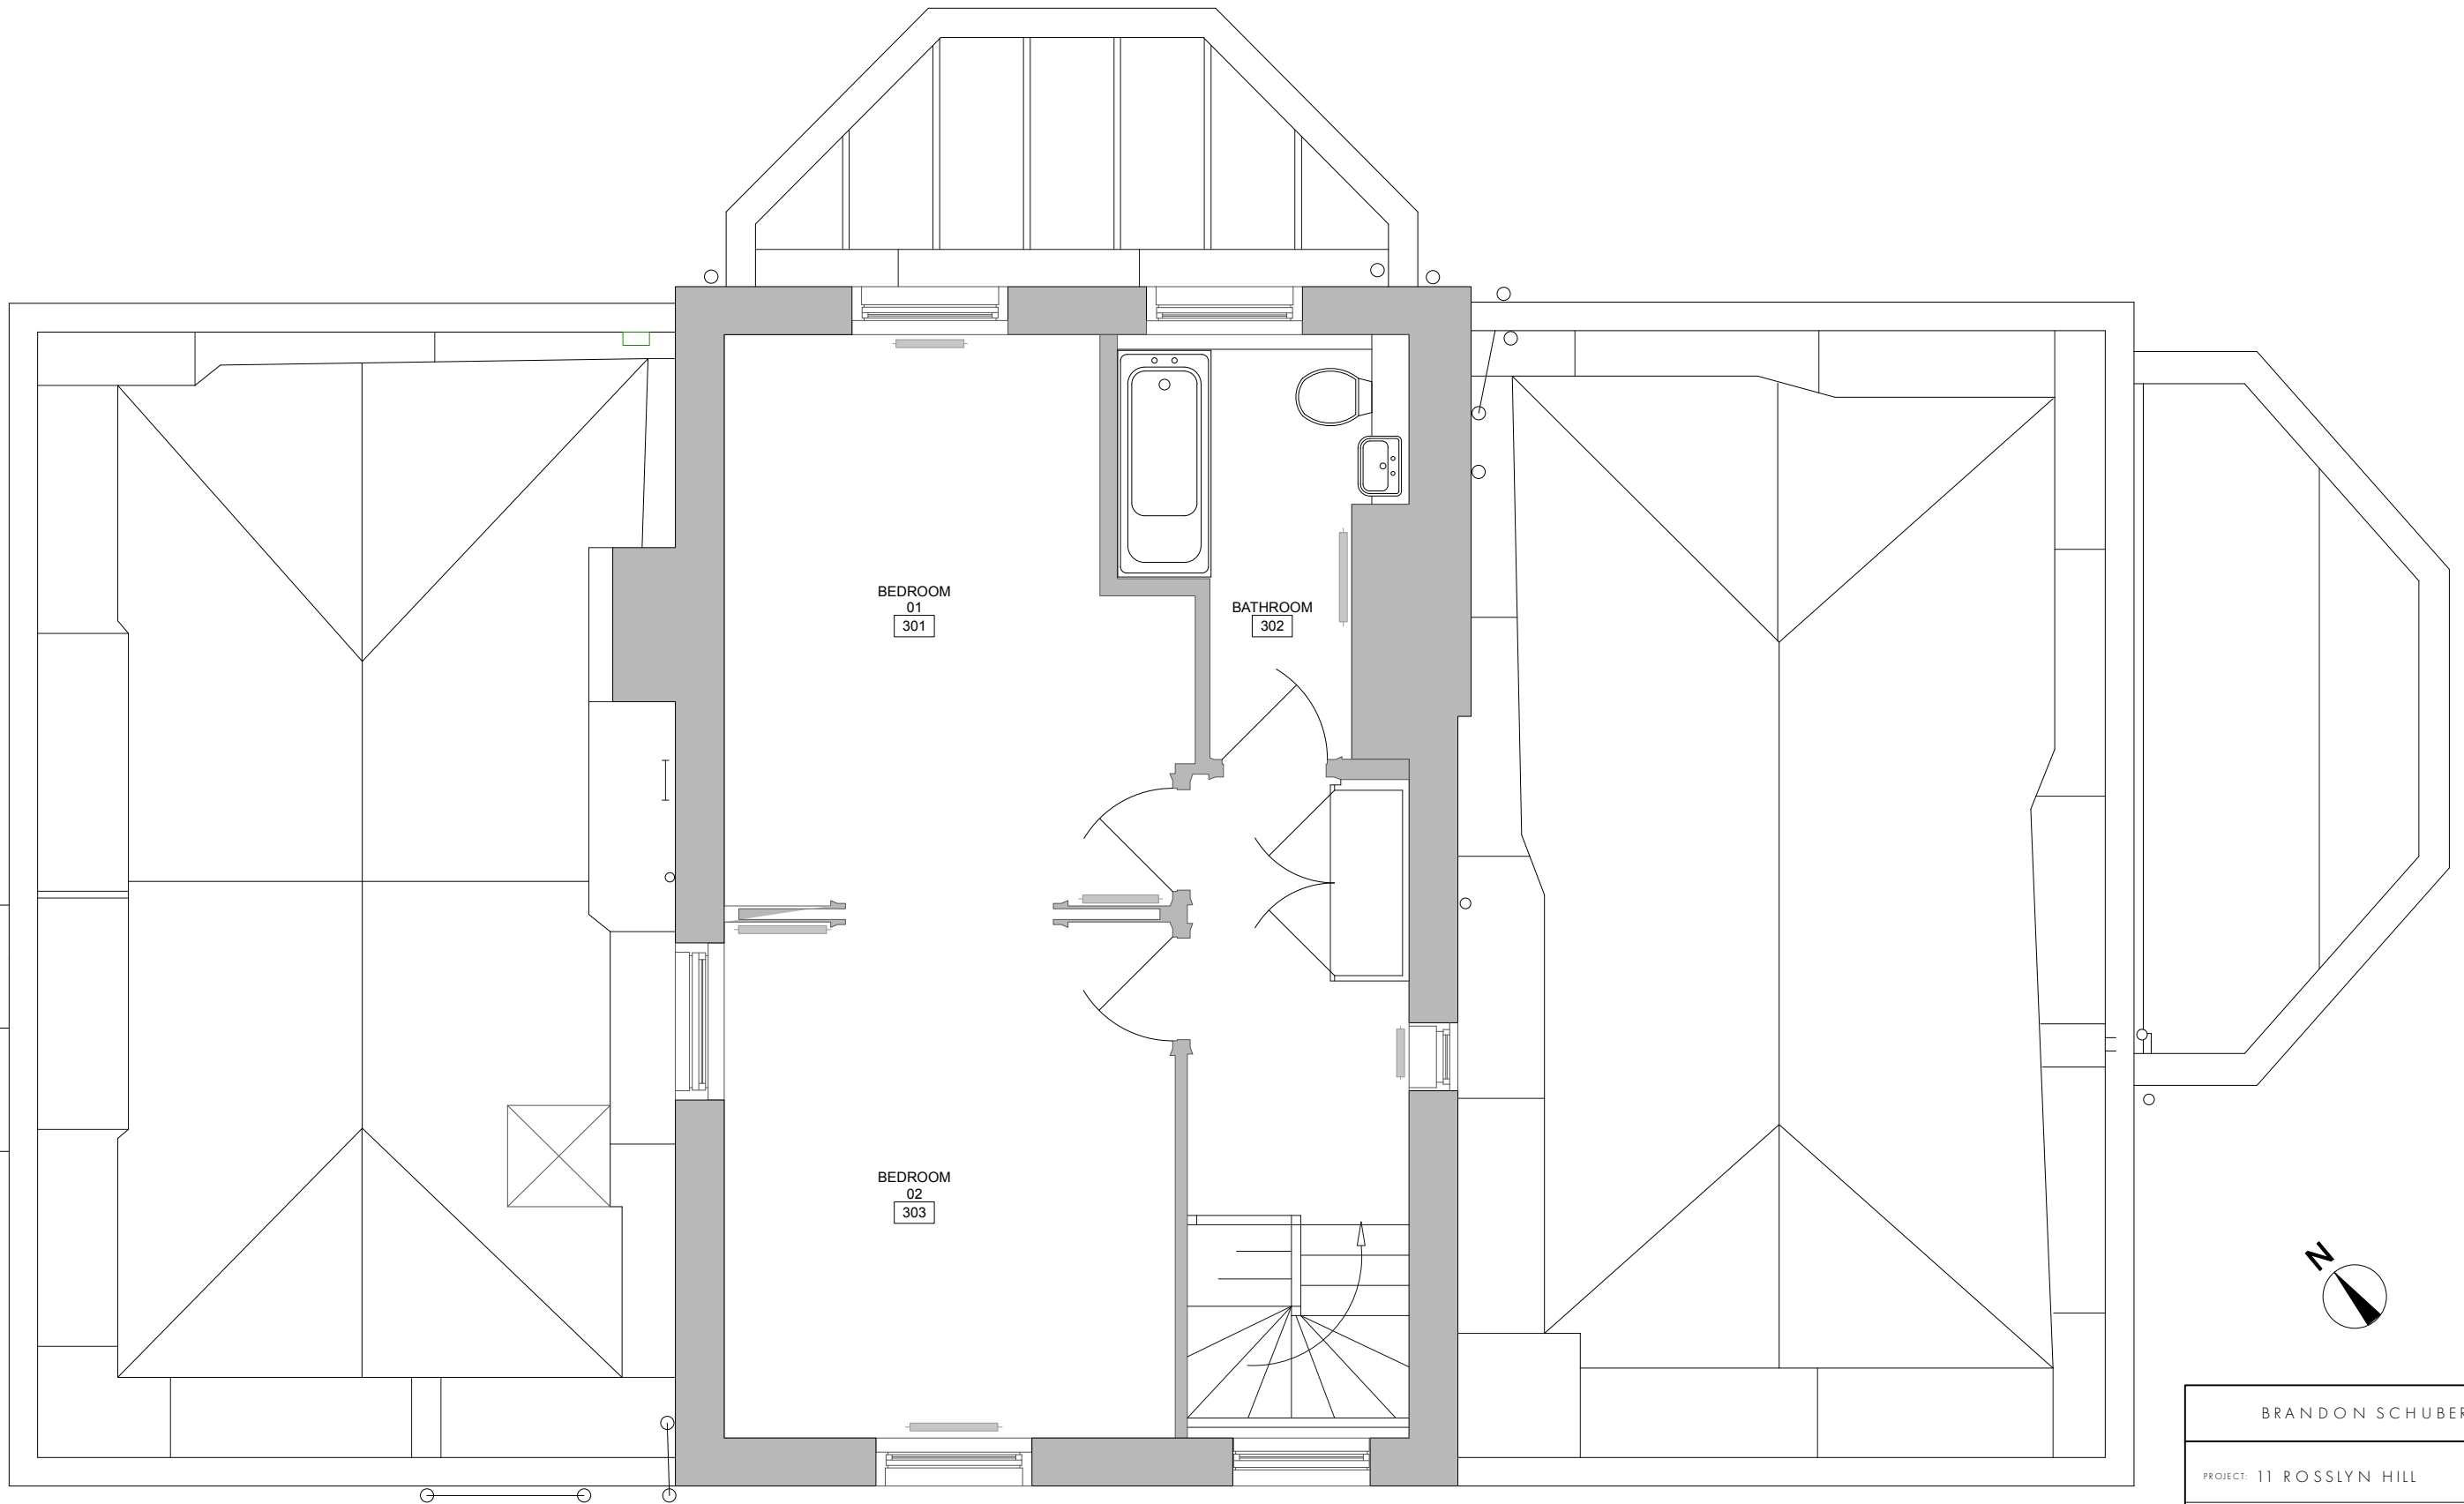


BRANDON SCHUBERT LTD

PROJECT: 11 ROSSLYN HILL

TITLE: Existing Second Floor Plan

SCALE: 1:50 @ A3

REV. NO: —

DATE: 02 DECEMBER 2021

SHEET NO: A-104

ISSUE: —

All dimensions to be checked on site.