



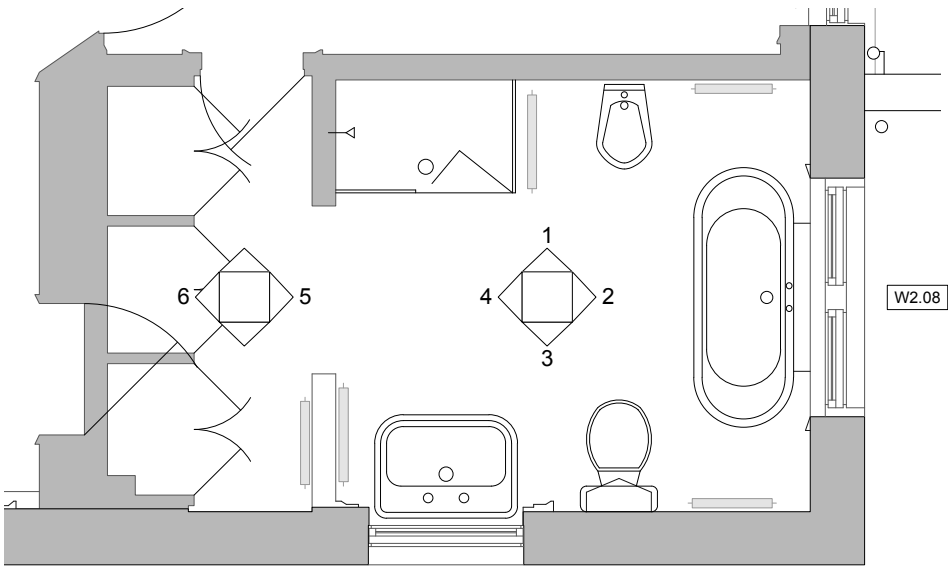

FLOOR PLAN

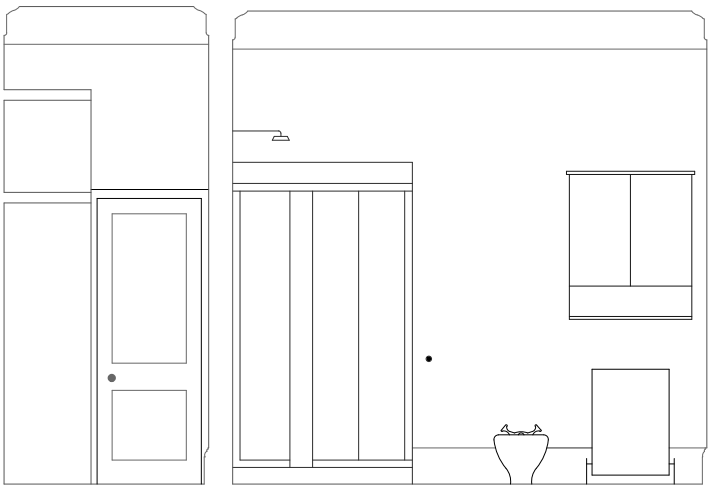


ELEVATION 01




ELEVATION 02




ELEVATION 03

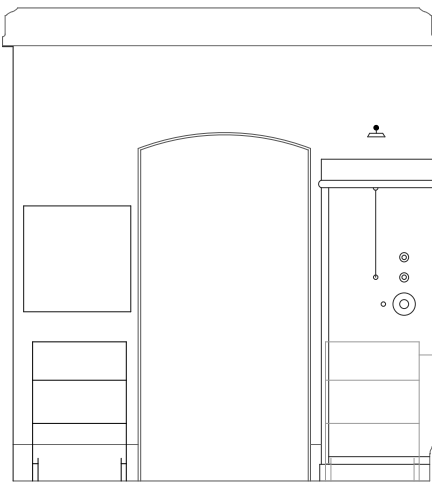

ELEVATION 04

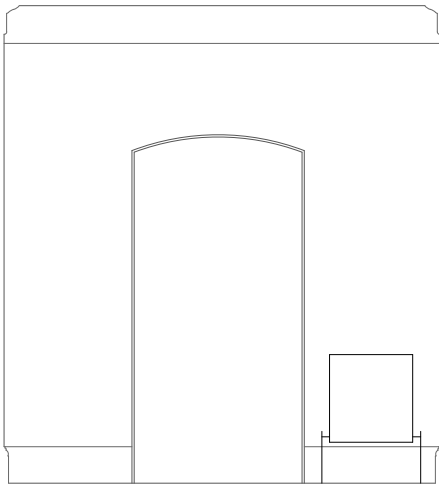

ELEVATION 05

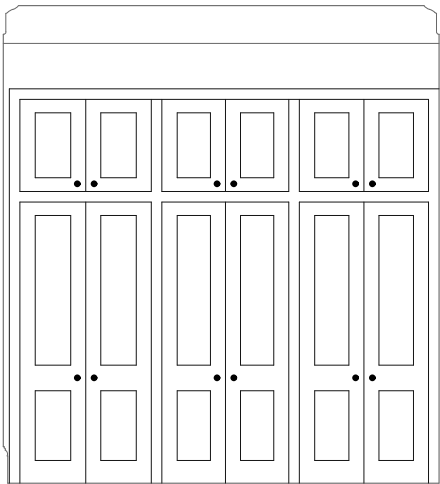

ELEVATION 06

BRANDON SCHUBERT LTD	
PROJECT: 11 ROSSLYN HILL	
TITLE: Existing Master Bathroom	
SCALE: 1:50 @ A3	REV. NO: —
DATE: 02 DECEMBER 2021	SHEET NO: A-205
ISSUE: —	
All dimensions to be checked on site.	