




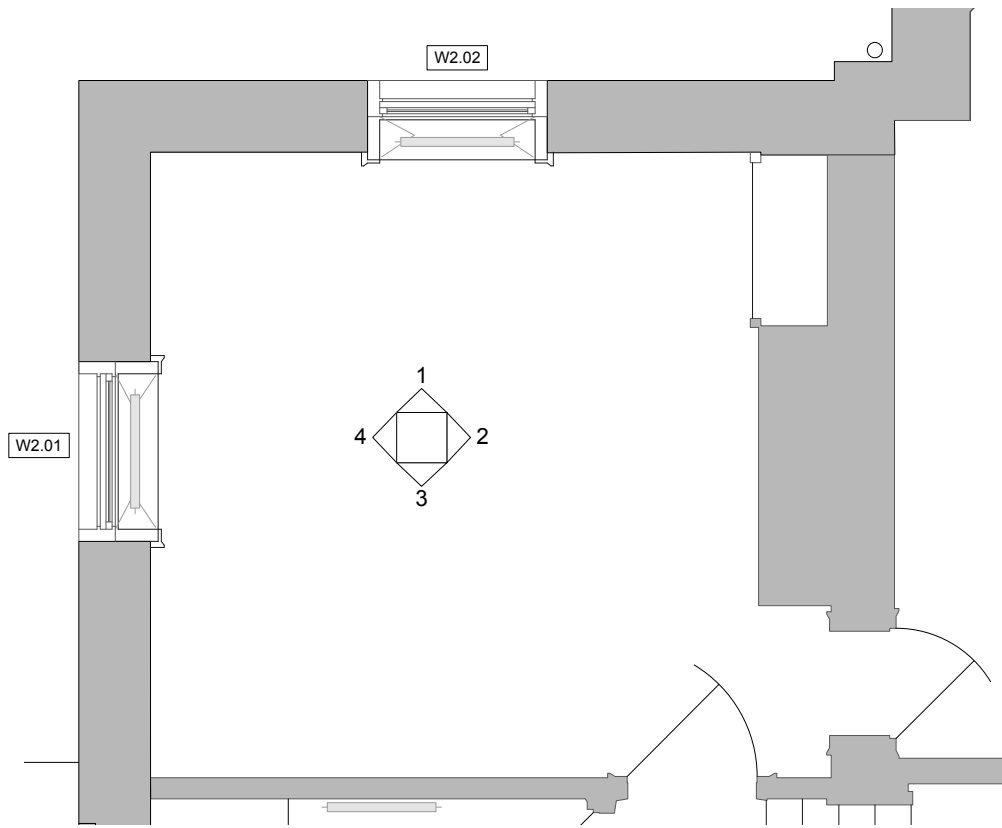

FLOOR PLAN

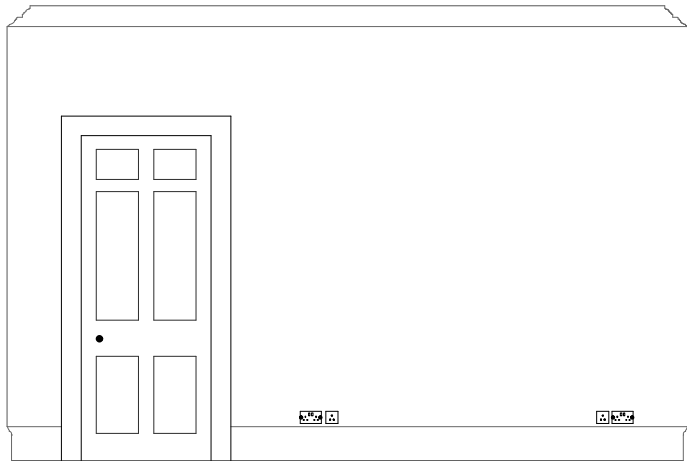

ELEVATION 01

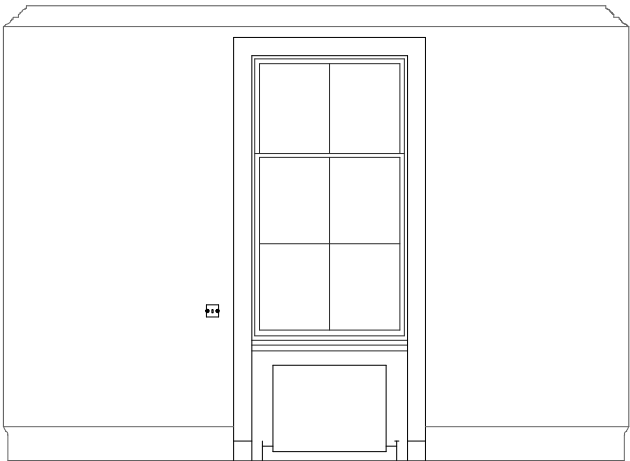

ELEVATION 02



ELEVATION 03



ELEVATION 04

BRANDON SCHUBERT LTD	
PROJECT: 11 ROSSLYN HILL	
TITLE: Existing Guest Bedroom	
SCALE: 1:50 @ A3	REV. NO: —
DATE: 02 DECEMBER 2021	SHEET NO: A-210
ISSUE: —	
All dimensions to be checked on site.	