



FLOOR PLAN




ELEVATION 01

 

ELEVATION 03

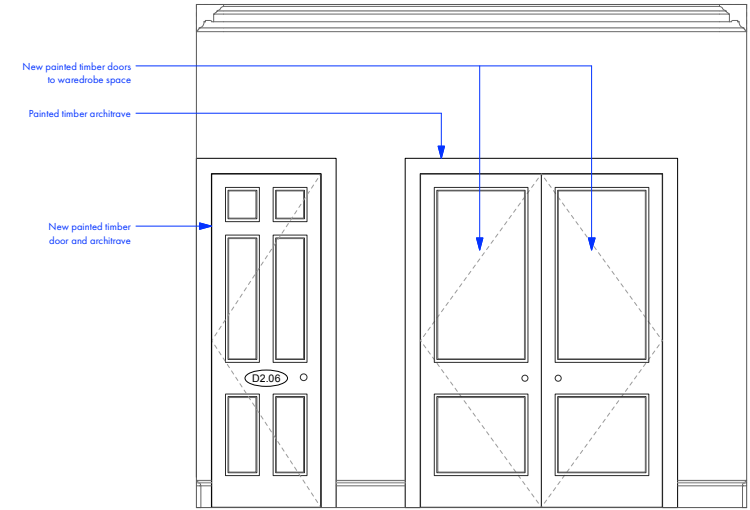

ELEVATION 02

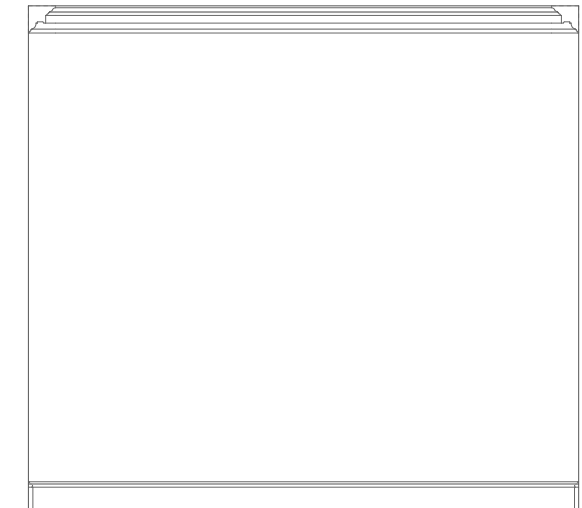

ELEVATION 04

BRANDON SCHUBERT LTD	
PROJECT: 11 ROSSLYN HILL	
TITLE: Proposed Bedroom 3	
SCALE: 1:50 @ A3	REV. NO: —
DATE: 02 DECEMBER 2021	SHEET NO: A-209
ISSUE: —	
All dimensions to be checked on site.	