

ORIGINAL A1

THIS DRAWING IS COPYRIGHT OF BROOKER FLYNN ARCHITECTS LTD AND MAY NOT BE REPRODUCED IN ANY FORM NOR TRANSFERRED TO OTHER PARTIES BY ELECTRONIC MEANS WITHOUT PRIOR WRITTEN CONSENT. NO DIMENSIONS TO BE SCALED FROM THIS DRAWING.

ALL UCL SOFFIT HEIGHTS TO BE CHECKED ON SITE AT EARLIEST CONVENIENCE. UCL SOFFIT HEIGHT WILL EFFECT SKIRTING HEIGHTS AT BASE OF DIGITAL SCREENS.

30mm HOGGED OUT PERSPEX 1777 OPAL LETTERS,
5mm ALI BACK TRAYS.
BLOCK OUT VINYL TO THE RETURNS REF TBC.
LED FOR FACE ILLUMINATION.
LETTERS TO HAVE A 3m FOLDED ALI SUPPORT
WITH 90 DEGREE FOLD TO MOUNT TO EXISTING PLYTH-
3mm BACKERS COATED TO RAL 9005 MAT BLACK.
ALL ON 40MM SHS BAR PPC COATED TO RAL 9005,
HUNG FROM SUITABLE POINT IN LINE WITH SE DETAILS,
ON M10 THREADED ROD WITH RAL 9005 SHEATHING

LETTERS TO BE SUPPLIED WITH 3M OF CABLE
ALL CABLE TO BE LOW SMOKE AND FUME

BUS STOP SIGN 6
SIGN TO BE WHITE FACE AND EDGES, DEPTH 100MM,
HALO ILLUMINATED BLACK LETTERS-10M BLACK ACRYLIC
POLISHED EDGES, 3MM OPAL 030 PERSPEX ON 3MM
030 PERSPEX BACKING
DEPTH 100MM, LETTERS LAZER CUT PUSHED THROUGH,
14 GAUGE ALI PANELS FINISHED WHITE RAL 9003
40% GLOSS MATT WHITE INTERNAL FINISH
INTERNAL MILD STEEL BOX SECTION FRAME

BUS STOP SIGN 7
SIGN TO BE ULTRAMARINE BLUE FACE AND BLACK EDGE
DEPTH 100MM,
HALO ILLUMINATED WHITE LETTERS-10M WHITE ACRYLIC
POLISHED EDGES, 3MM OPAL 030 PERSPEX ON 3MM
030 PERSPEX BACKING
DEPTH 100MM, LETTERS LAZER CUT PUSHED THROUGH,
14 GAUGE ALI PANELS FINISHED ULTRAMARINE BLUE RA
40% GLOSS MATT BLUE INTERNAL FINISH
INTERNAL MILD STEEL BOX SECTION FRAME

(ILLUMINATION STATIC INTERNAL NOT MORE THAN 400Cd/M2)

05	30-12-21	AMMENDMENTS TO EXTERNAL PROJECTING SIGNAGE	RJT
04	25-11-21	ISSUED TO QUADRANT BUILDING CONTROL FOR QUOTE	RJT
03	18-11-21	AMMENDMENTS TO DESIGN REVIEW MINUTES	RJT
02	17-11-21	SIGN 687 ELEVATION ADDED	RJT
01	20-10-21	ISSUED FOR DISPLAY OF ADVERTS CONSENT	RJT

REV	DATE	DESCRIPTION	DRAWN	CHECKED
-----	------	-------------	-------	---------



STORE NAME

WHS-M&S-UCLH

COUNTRY

UK

PROJECT

UCLH-WHS-M&S-SHOP-IN-SHOP

DRAWING

SHOPFRONT ELEVATIONS AND SIGNAGE DETAILS


CONSULTANT
BROOKER FLYNN ARCHITECTS

DISCIPLINE DESCRIPTION
ARCHITECTURE
CONSULTANT LOGO


BROOKERFLYNN
architects

SCALE	PAPER SIZE	DATE	DRAWN	CHECKED
As indicated	A1	OCT '21	RJTGB	
STORE NUMBER	PROJECT No	DISCIPLINE CODE	DRAWING No	
TBC		A	30002	
CONSULTANT PROJECT No			STATUS	REV
21.1085			DD05	


DETAILED DESIGN

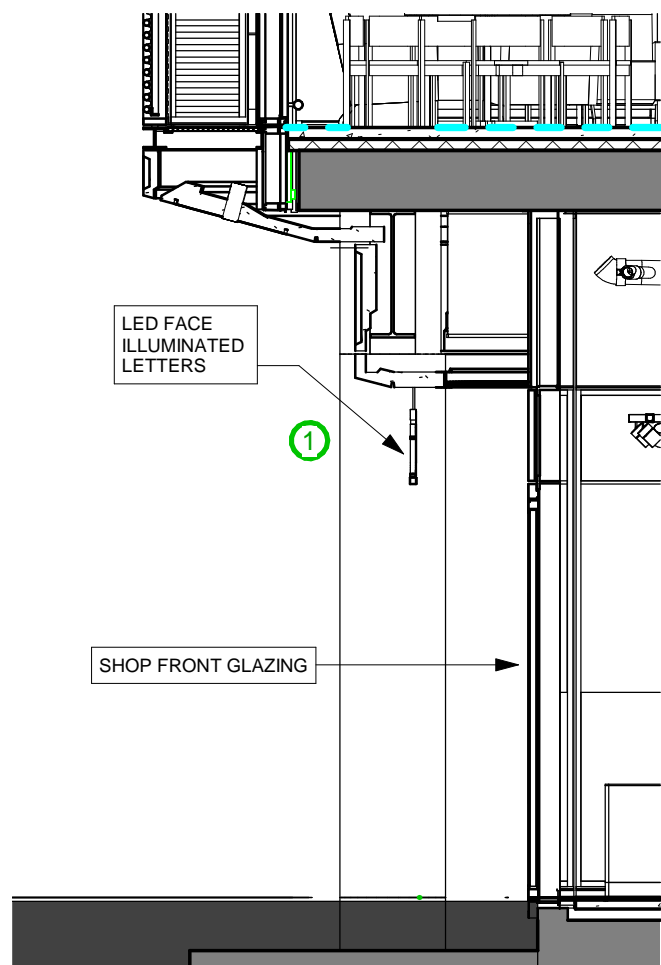


5 — **ENT**
1 : 50

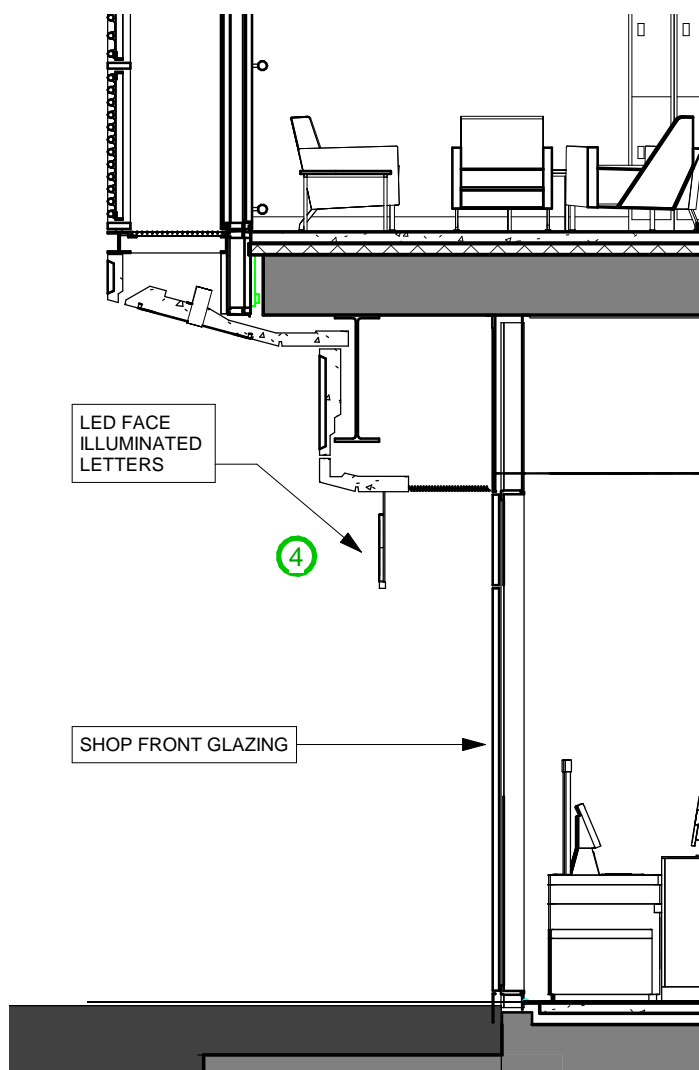



3 SIDE 1 : 50

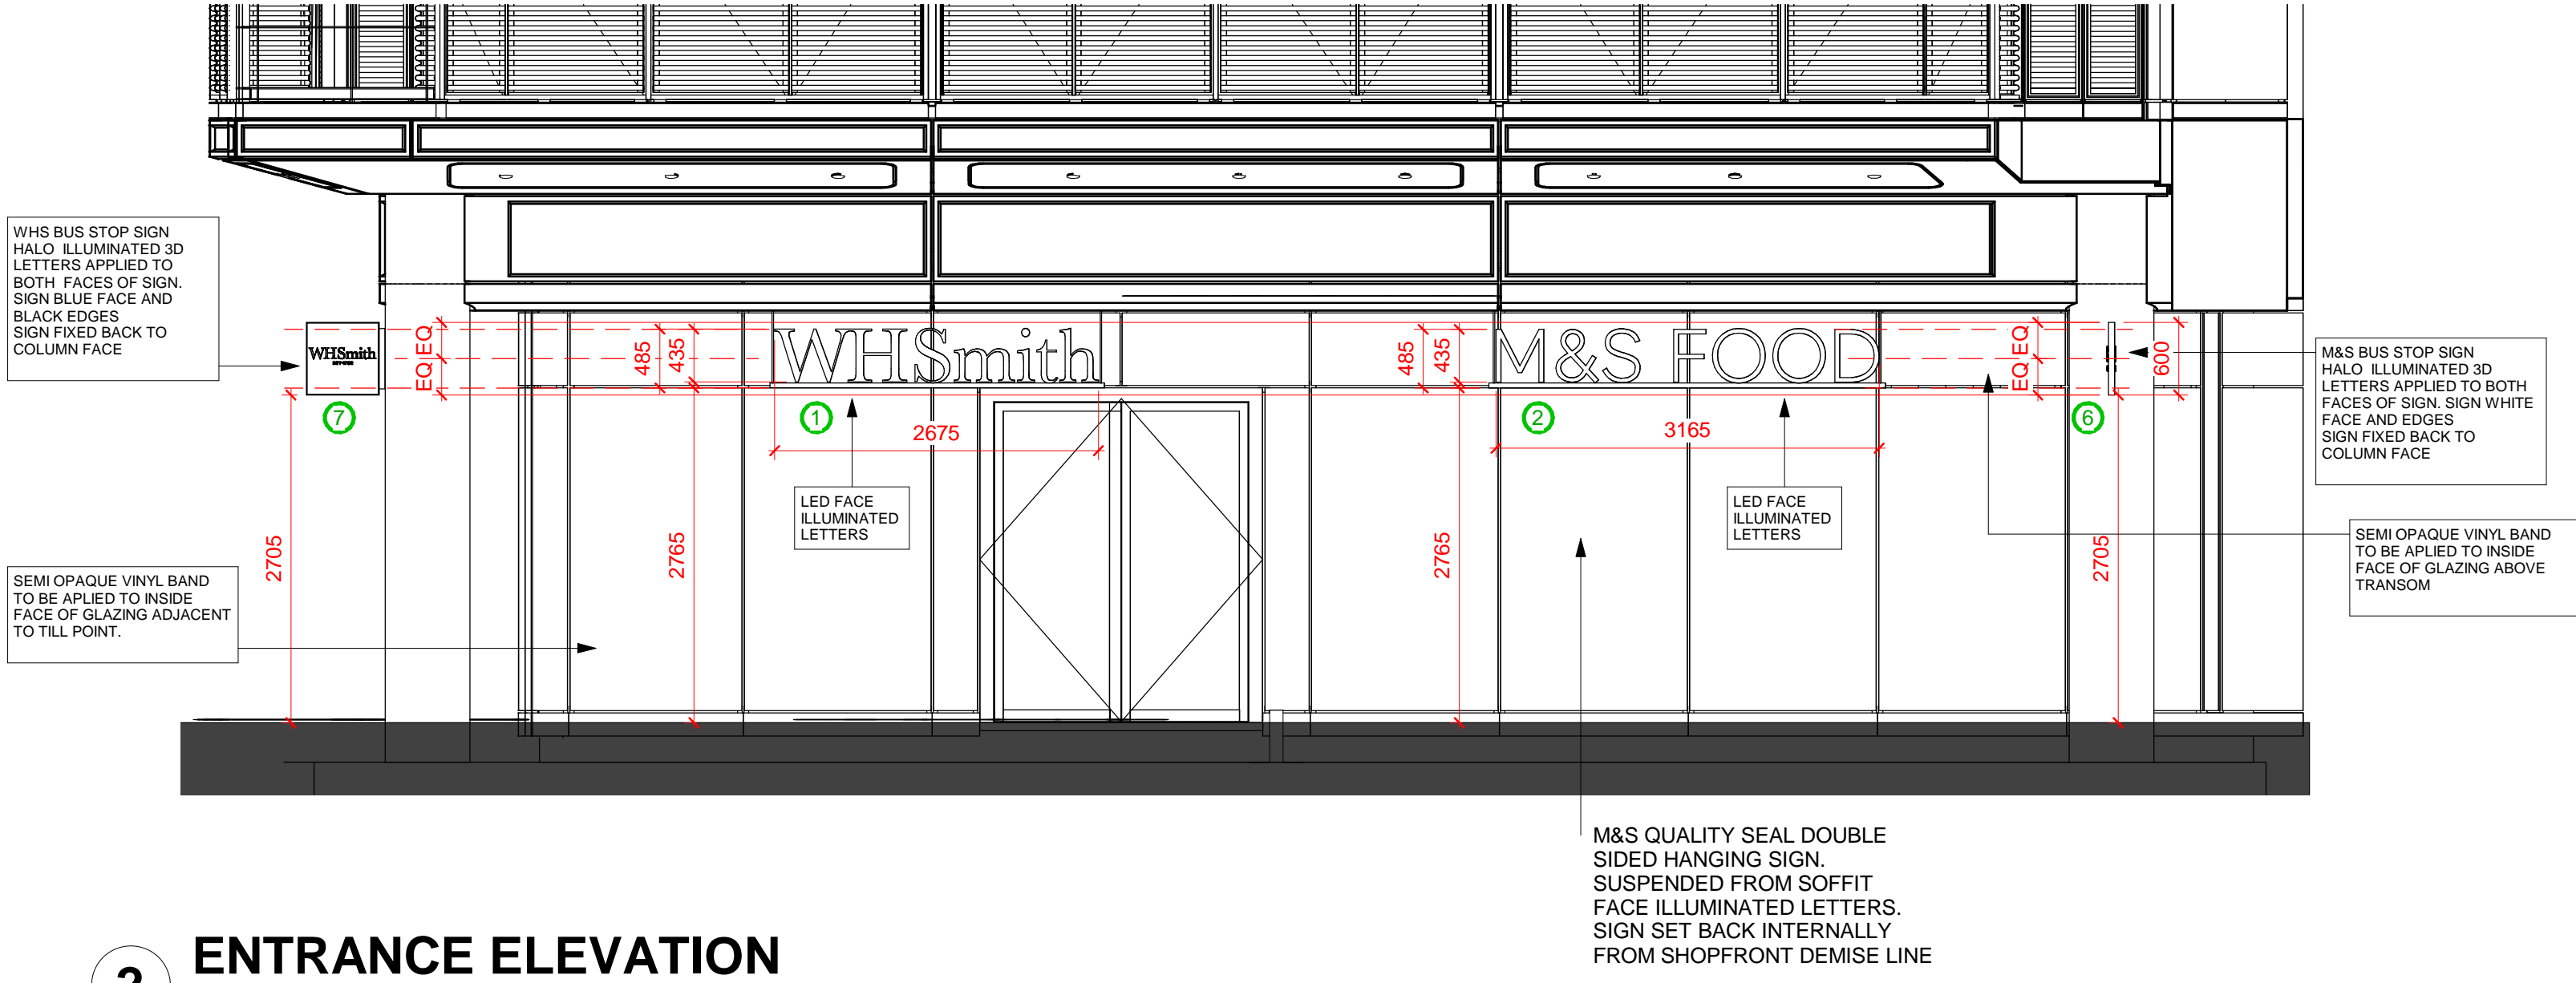


2 ENT
1 : 50

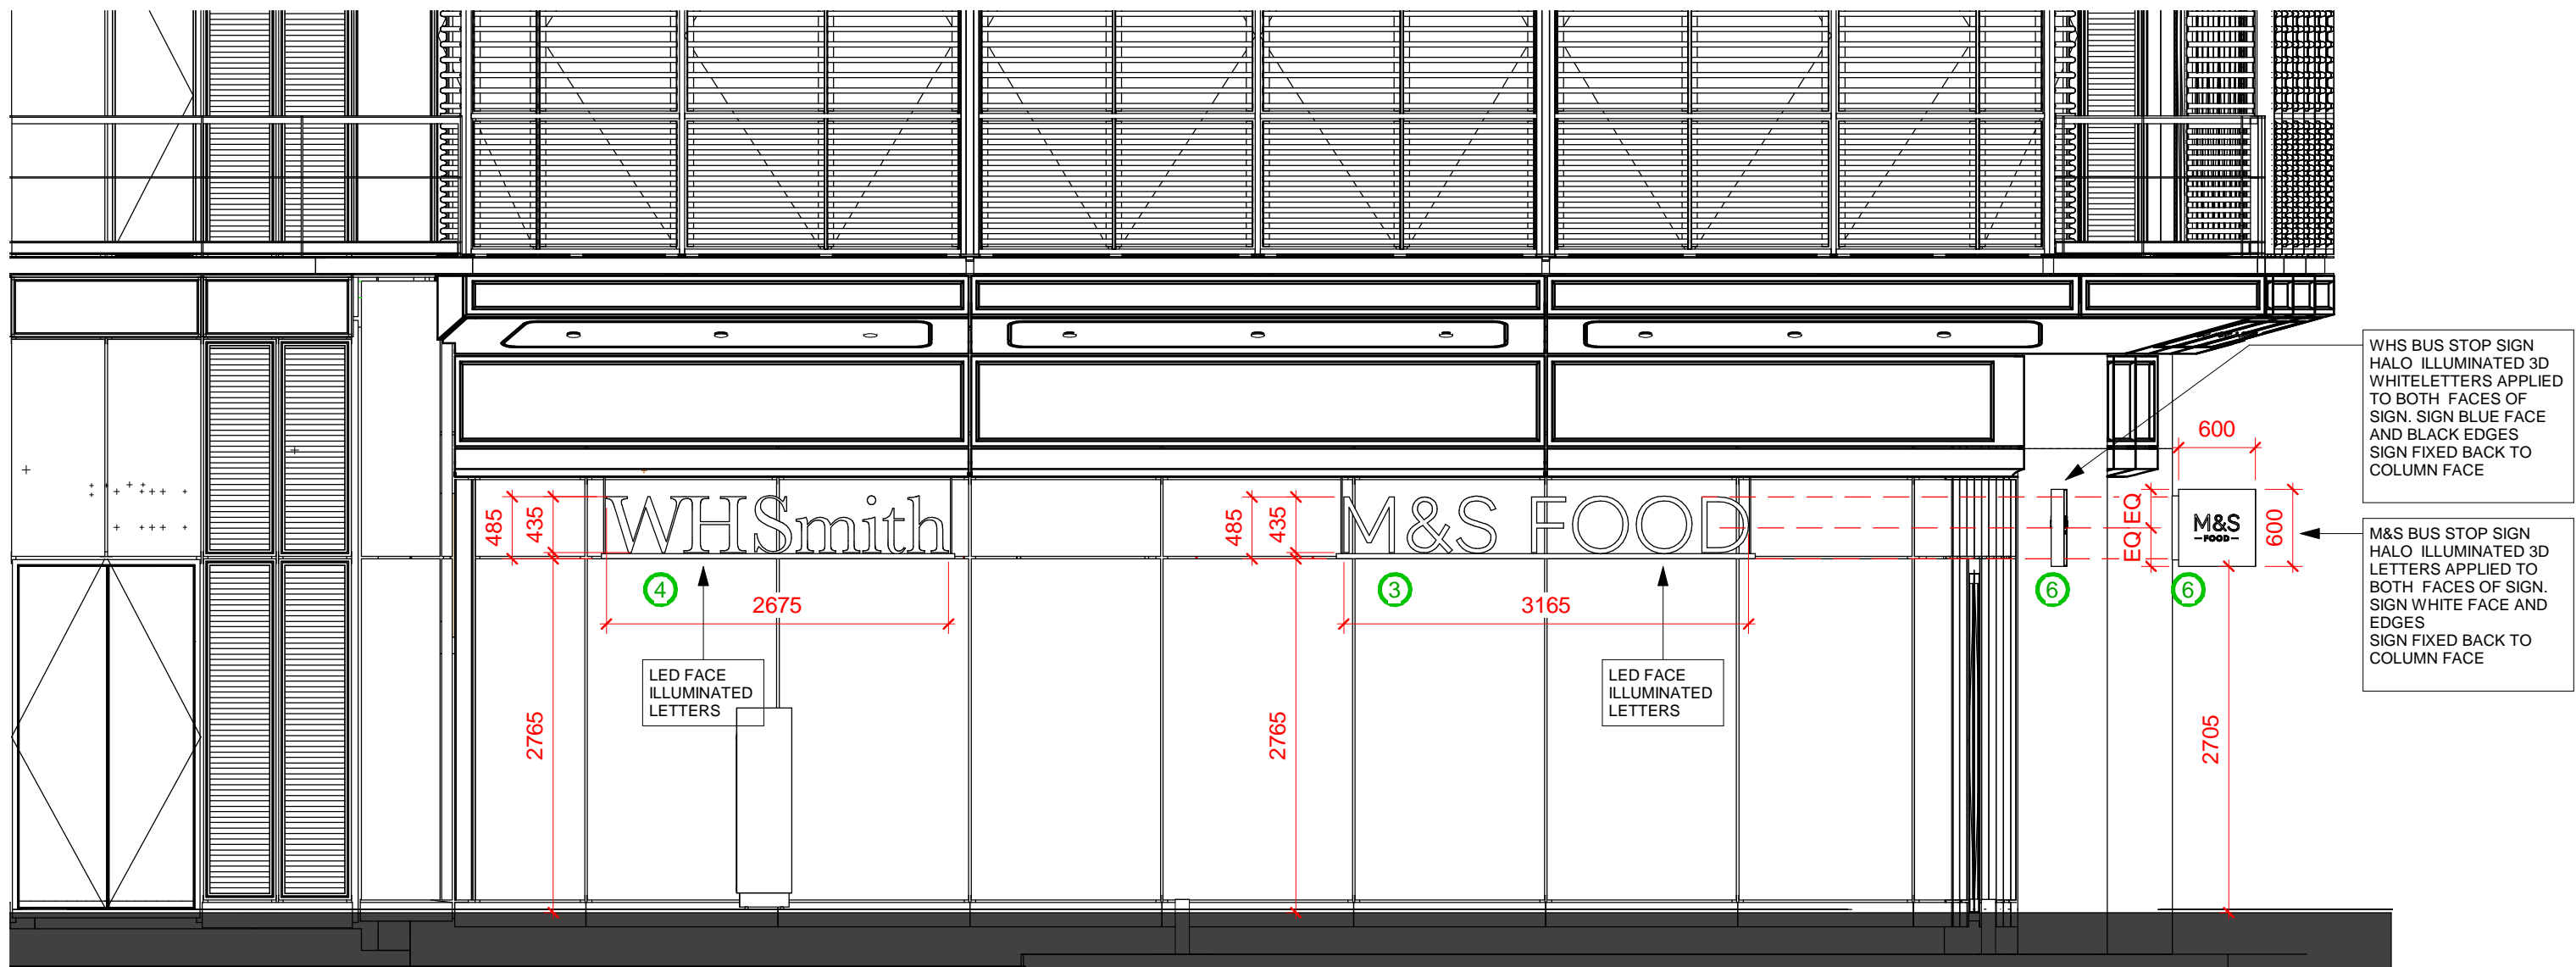

4 SIDE 1 : 50

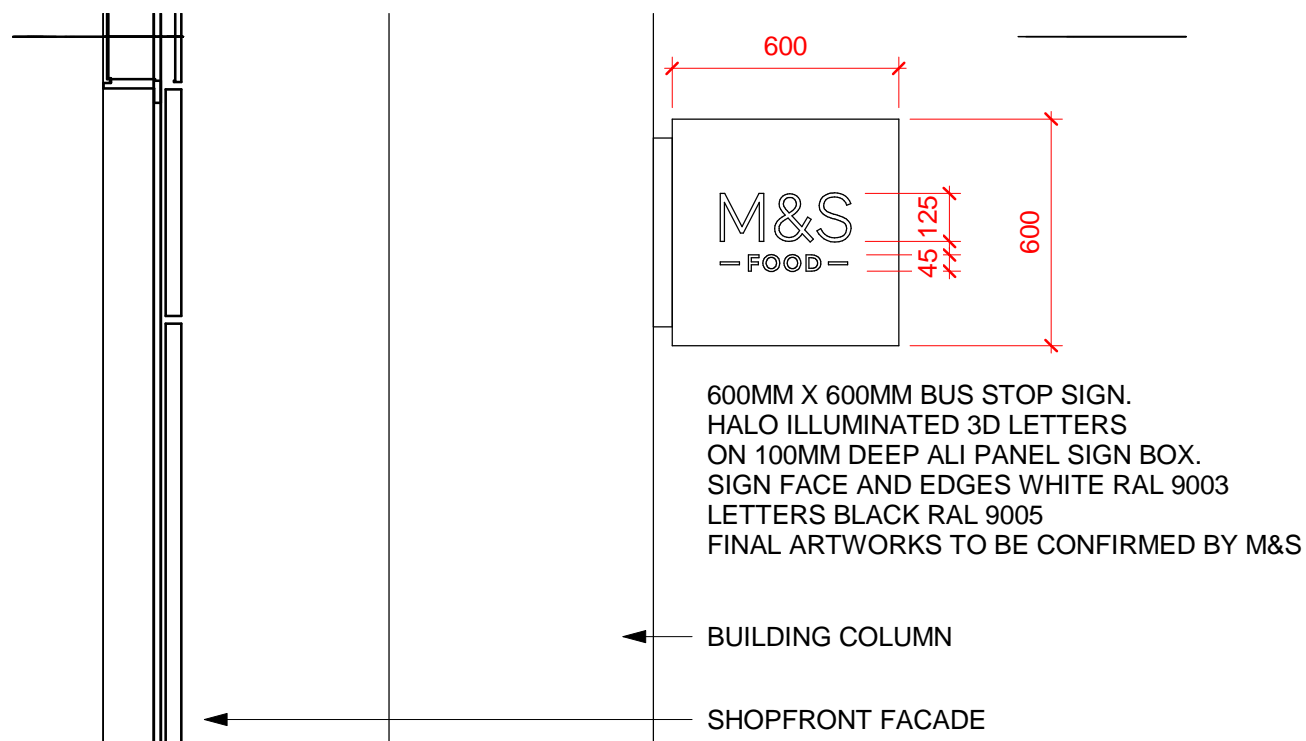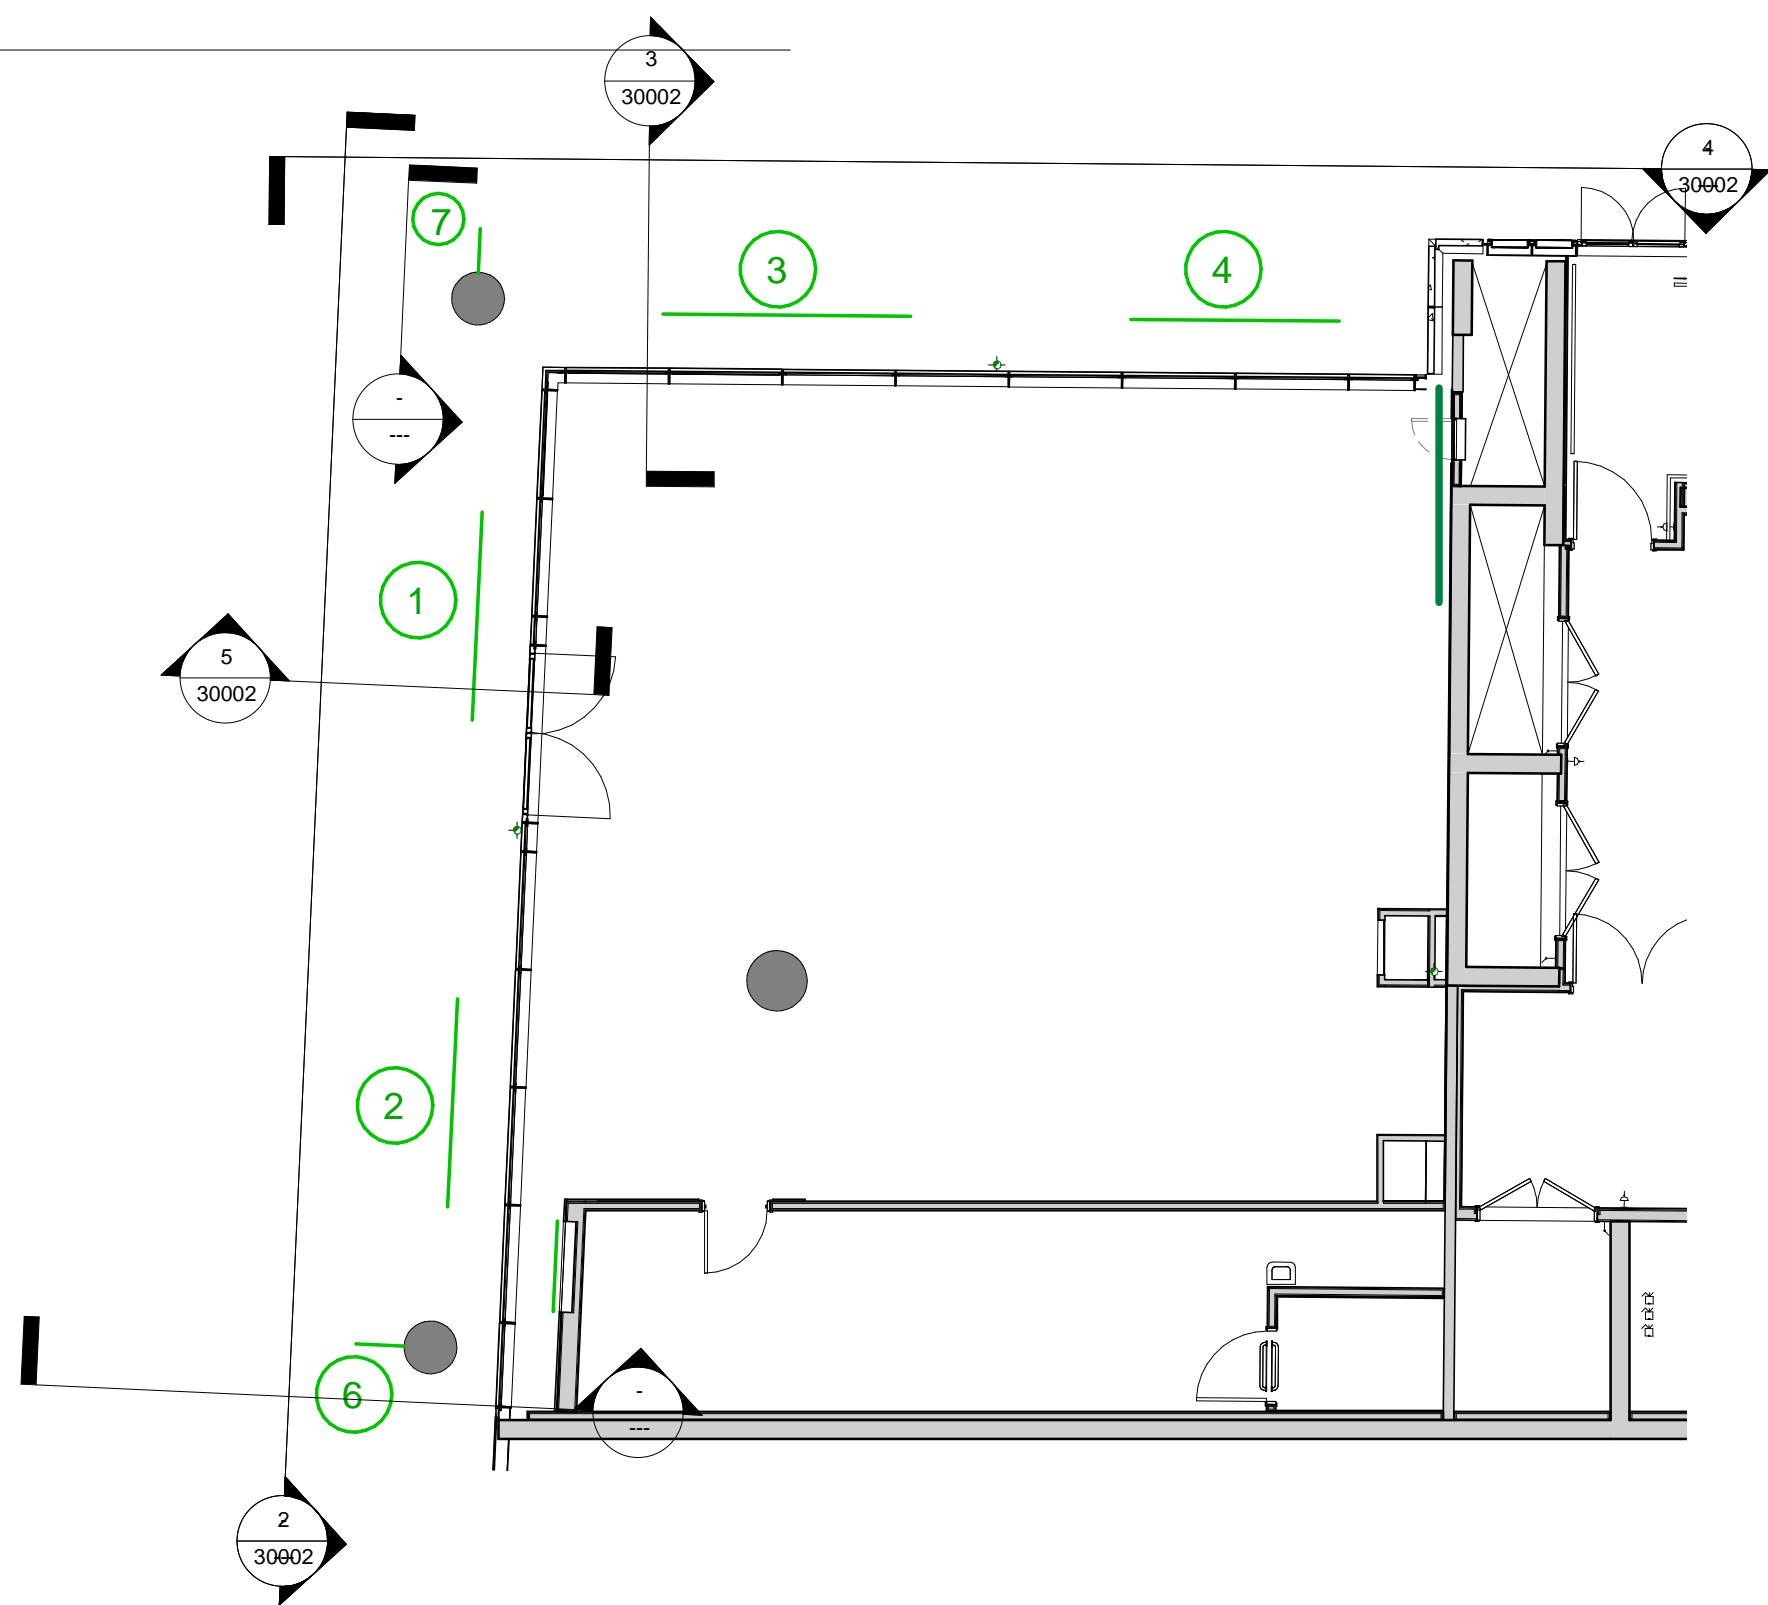

6 **SIG**
1 : 20

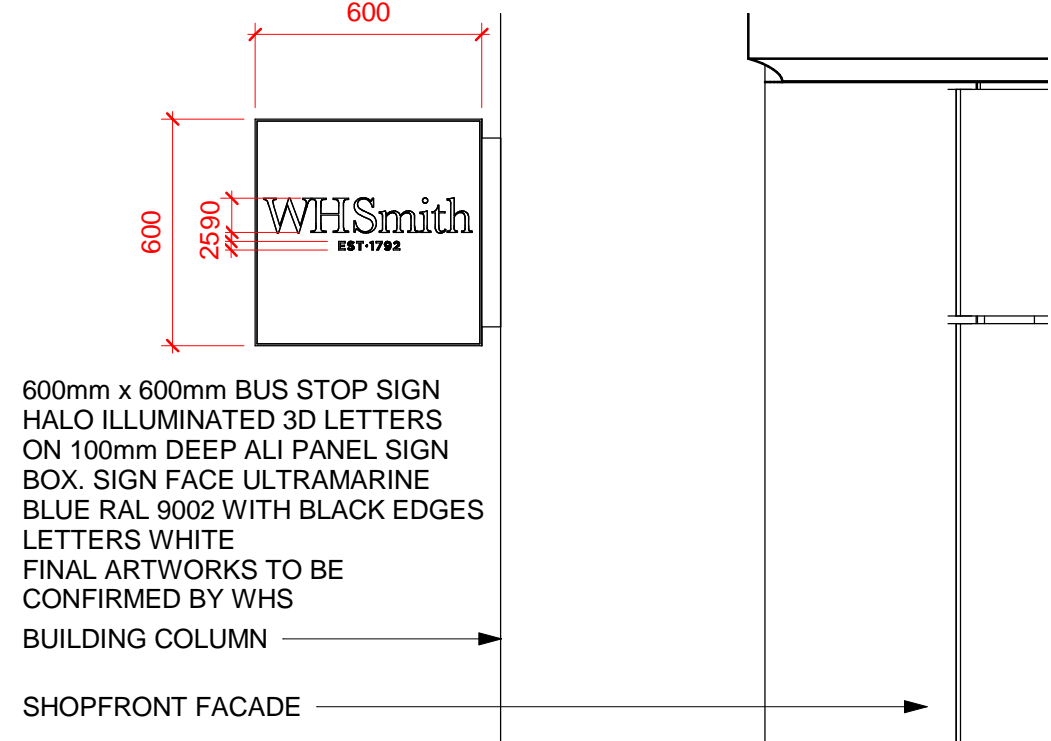

7 **SIG**
1 : 20