


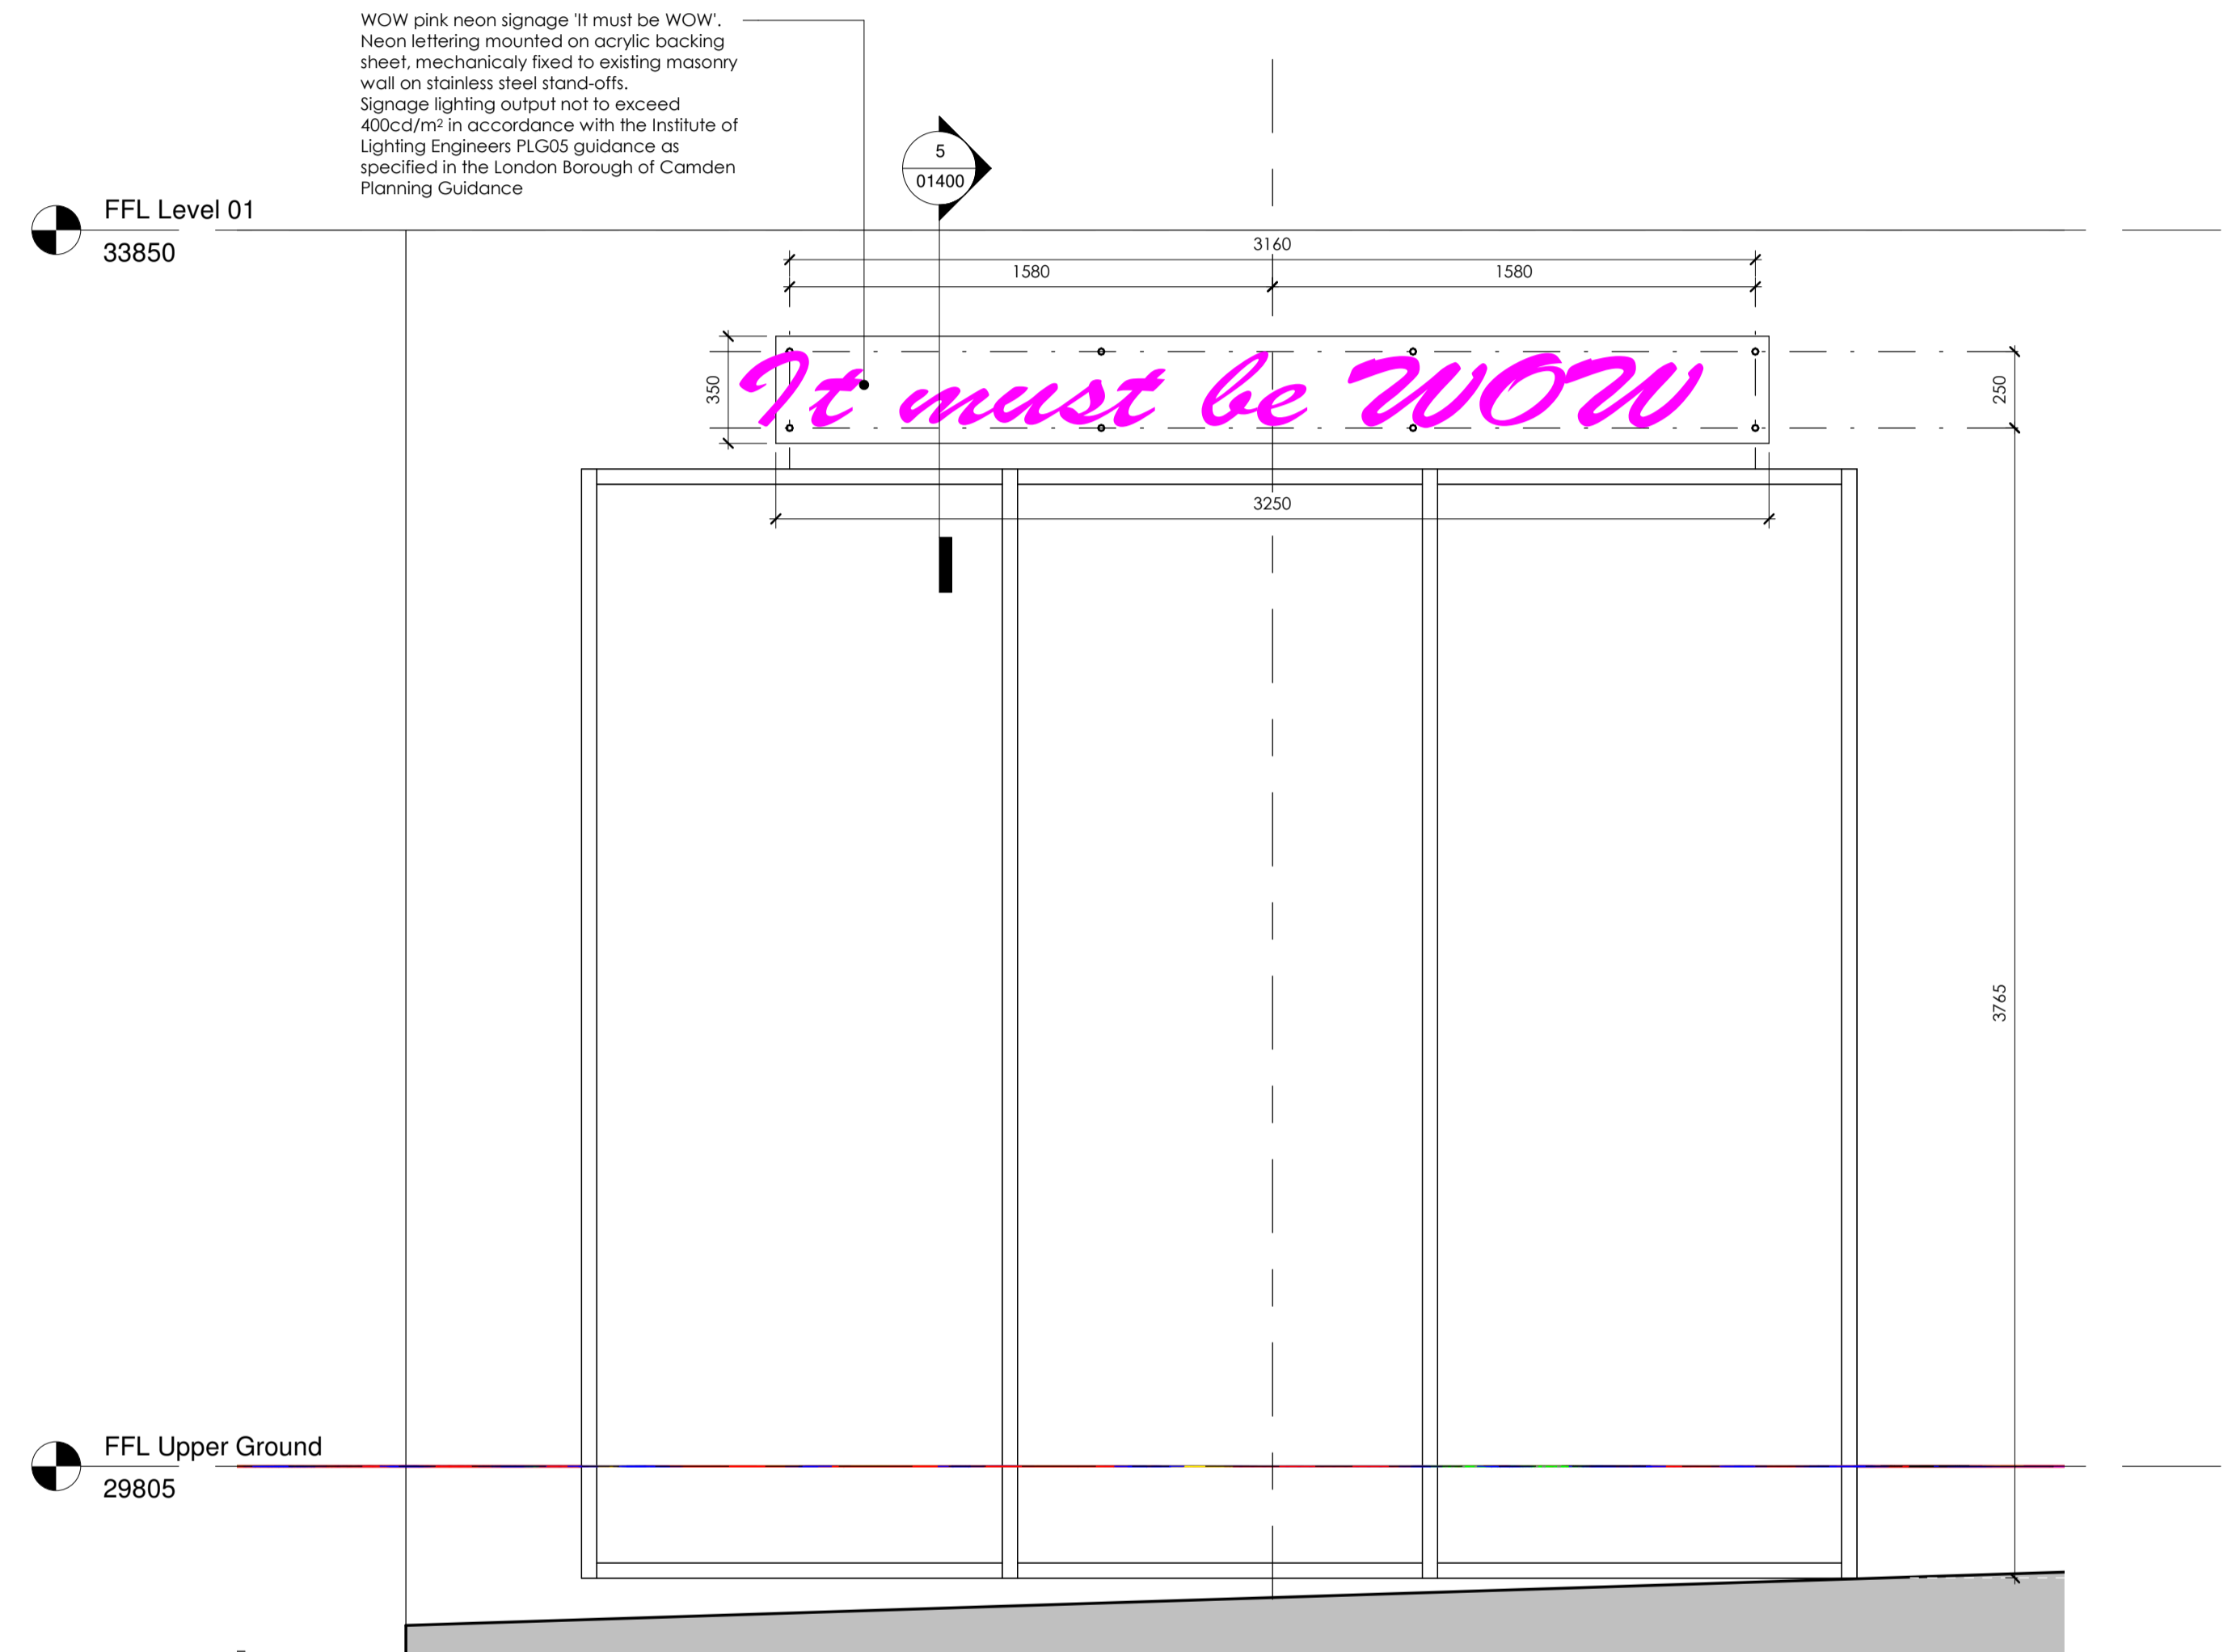

1 Planning_North Elevation A
1 : 20



2 Planning_North Elevation B
1 : 20



THIS DRAWING IS PROVIDED SUBJECT TO THE TERMS OF THE AGREEMENT AND IS NOT TO BE EDITED OR PROVIDED TO A THIRD PARTY, AND THAT LA ARCHITECTS LTD ACCEPTS NO LIABILITY FOR MISUSE.

THIS DRAWING IS THE COPYRIGHT OF LA ARCHITECTS LTD AND MAY BE REPRODUCED EITHER IN HARD COPY OR IN ELECTRONIC FORMAT FOR THE INTERNAL USE OF THE RECIPIENT IN CONNECTION WITH THIS PROJECT ONLY. THIS DRAWING MAY NOT BE REPRODUCED FURTHER NOR AMENDED OR EXTRACTED FROM NOR USED FOR ANY OTHER PURPOSE WITHOUT THE PRIOR WRITTEN CONSENT OF LA ARCHITECTS LTD.

DO NOT SCALE FROM THIS DRAWING. USE FIGURED DIMENSIONS ONLY.

THIS DRAWING MUST BE READ IN CONJUNCTION WITH ALL OTHER RELATED DRAWINGS AND DOCUMENTATION. ANY DISCREPANCY BETWEEN DRAWINGS AND DOCUMENTATION IS TO BE REPORTED IMMEDIATELY TO LA ARCHITECTS LTD.


IT IS THE CONTRACTOR'S RESPONSIBILITY TO CHECK ALL DIMENSIONS ON SITE. ANY DISCREPANCY TO BE REPORTED IMMEDIATELY TO LA ARCHITECTS LTD.

DETAILS AND SIZES SHOWN ARE INDICATIVE ONLY AND ARE SUBJECT TO CONFIRMATION BY THE RELEVANT SPECIALIST SUBCONTRACTOR.

FULL ORIGINAL RECORD COPIES OF THE DRAWINGS AS ISSUED ARE KEPT AT LA ARCHITECTS LTD'S OFFICES.

LA ARCHITECTS LTD ASSERTS ITS MORAL RIGHTS TO BE IDENTIFIED AS THE AUTHORS OF THIS DRAWING AND THE WORK OF ARCHITECTURE COMPRISING THE PROJECT.

REV	DATE	DESCRIPTION	BY	CHKD
P01	21/04/2021	Planning base	AP	KW
P02	22/11/2021	Signage illumination levels reduced in line with planning officer advice.	AA	ML

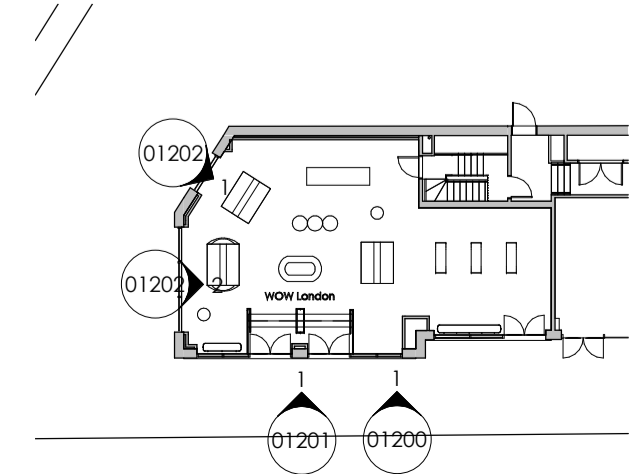

LA
architects

THE STUDIO | BRIGHTON ROAD | HOUSEDEAN LEWES | EAST SUSSEX BN7 3JW
01273 878440 | mail@la-architects.co.uk | www.la-architects.co.uk

ORIGINATOR NO	PROJECT TITLE		
2104	WOW Camden		
DRAWING TITLE			
Proposed North Elevation Signage			
DRAWING STATUS	SCALE	SHEET SIZE	
PL: PLANNING	As indicated	A1	
DOCUMENT REFERENCE			
PROJECT NUMBER ORIGINATOR ZONE LEVEL TYPE ROLE NUMBER REVISION			
2104-LAA-XX-XX-DR-A-01202 P02			