



GENERAL NOTES
 DO NOT SCALE FROM DRAWINGS. ALL DIMENSIONS TO BE CHECKED ON SITE. REPORT OMISSIONS AND DISCREPANCIES TO THE ARCHITECT IMMEDIATELY.
 REVISION DATES MARKED ON THE DRAWING ARE STATED IN THE FOLLOWING ORDER: YEAR, MONTH, DAY (YY.MM.DD).
 © MORENO MASEY LTD

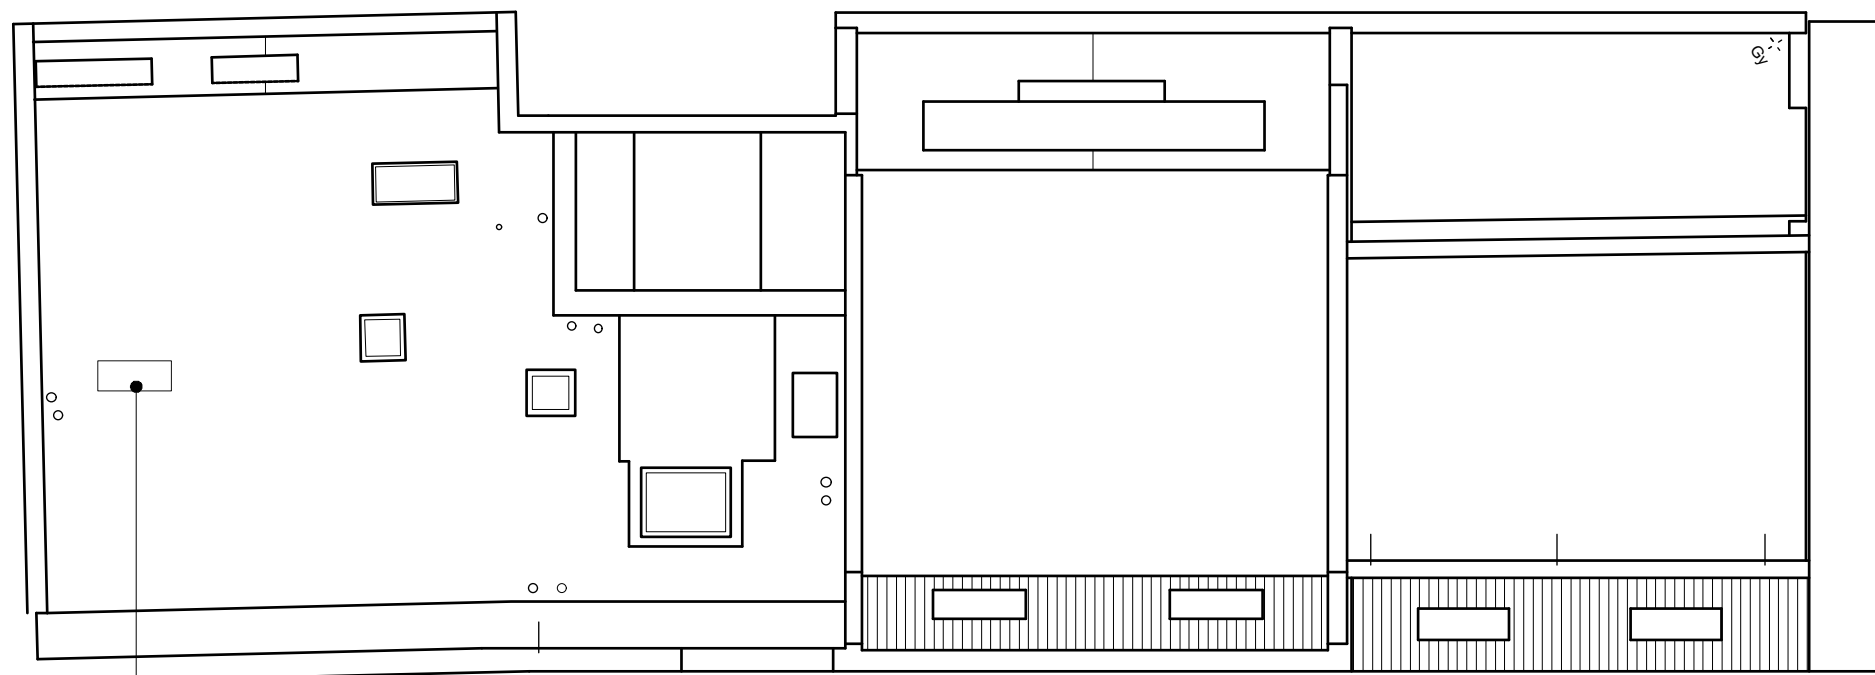

NEW A/C CONDENSER UNIT

1 PROPOSED ROOF PLAN
 SCALE: 1:100

 

REV	DATE	NOTES
P1.	21.12.01.	FOR PLANNING [AS] [DOK]

MorenoMasey
 Working From Southwark
 32 Blackfriars Road, London, SE1 9PB
 +44 20 3142 6554
 morenomasey.com

PROJECT
 6 MARKET HOUSE & ANNEXE
 CLIENT
 ERWAN TOULEMONDE & SUSI GORBEY
 DRAWING TITLE
 PROPOSED ROOF PLAN

SCALE	DATE	DRAWN	CHECK
1:100@A3	NOV 21	AS	DOK
PROJECT NO.	DWG NO.	REVISION	
21027	112.1	P1	