


Client:  
PRIVATE CLIENT

Revisions:			
P1	23.09.21	First Issue	
P2	18.11.21	PLANNING APPLICATION	
P3	24.11.21	PLANNING APPLICATION	

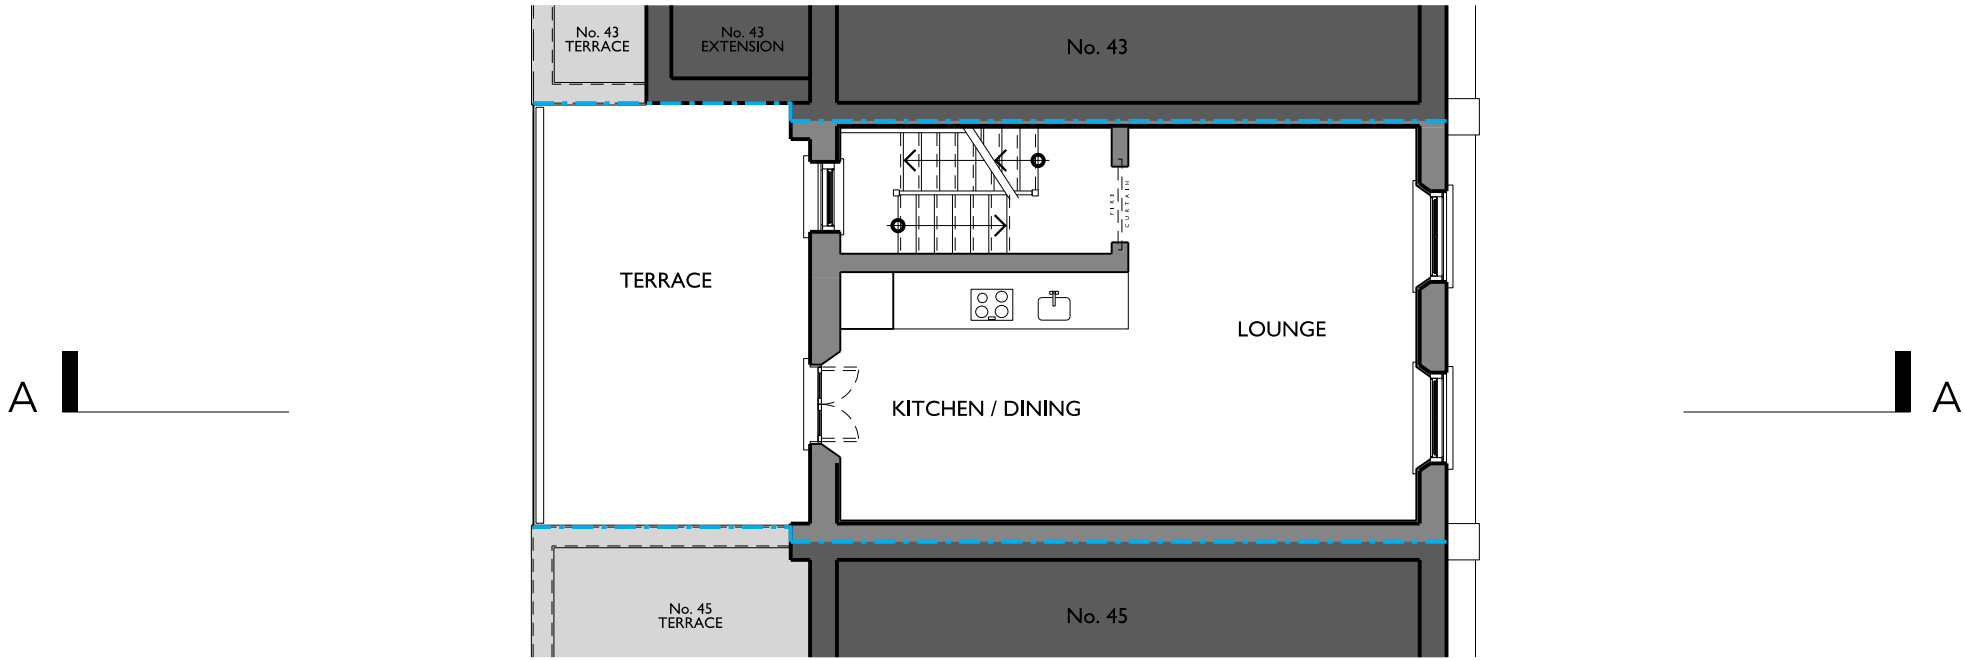

Proposed First Floor Plan



Project:  
**44 CHALCOT ROAD**  
LONDON, NW1 8LS

Drawing Title:  
**Proposed First Floor  
GENERAL ARRANGEMENT PLAN**

Project No: <b>21016</b>	Status: <b>PRELIMINARY</b>	Revision: <b>P3</b>
Scale: <b>1:100 @ A3</b>	Drawing No. <b>100-1</b>	

This drawing must not be scaled for construction.