


Client:
PRIVATE CLIENT

Revisions:			
P1	23.09.21	First Issue	
P2	18.11.21	PLANNING APPLICATION	
P3	24.11.21	PLANNING APPLICATION	

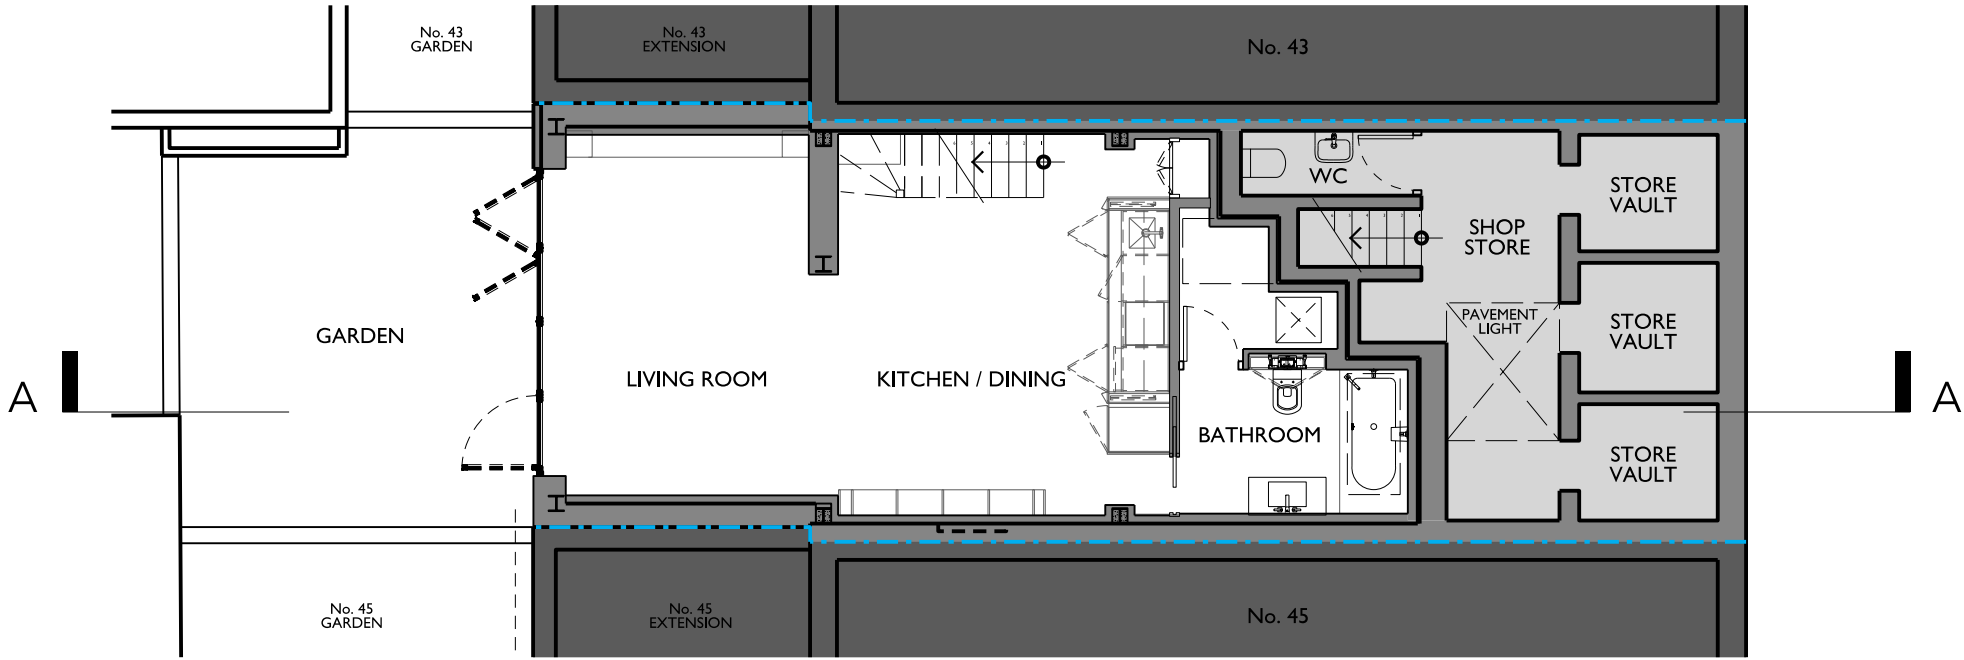

Proposed Lower Ground Floor Plan



XAB
ARCHITECTS
T +44 20 3282 7585 WWW.XAB.CO.UK

Project:
44 CHALCOT ROAD
LONDON, NW1 8LS

Drawing Title:
**Proposed Lower Ground Floor
GENERAL ARRANGEMENT PLAN**

Project No:
21016

Status:
PRELIMINARY

Scale:
1:100 @ A3

Drawing No.
100-LGP3

Revision:
1

This drawing must not be scaled for construction.