

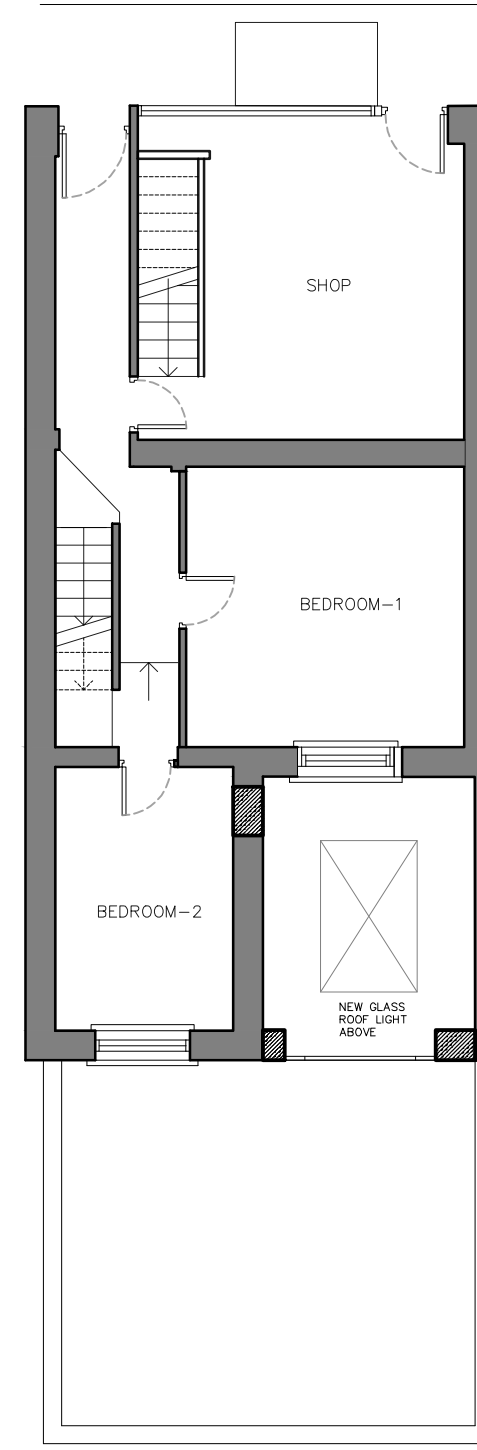



EXISTING GROUND FLOOR

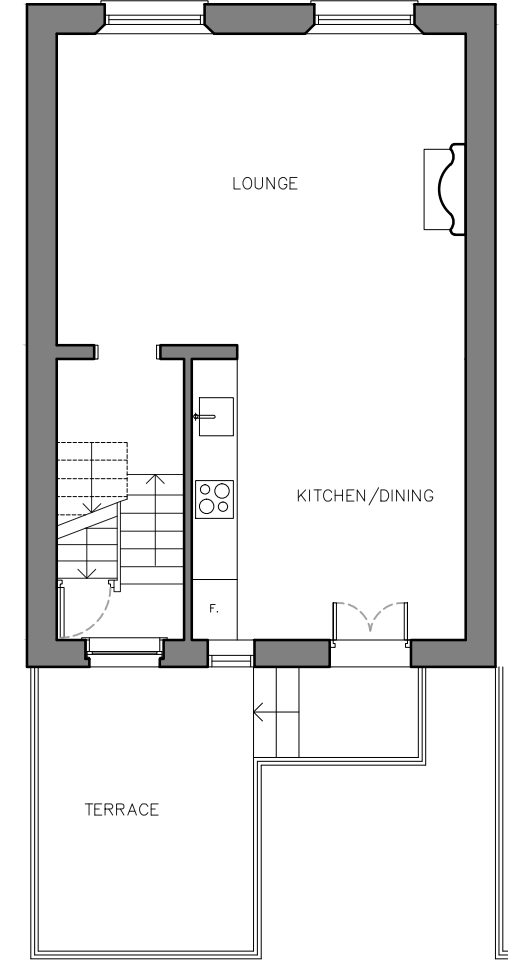

PROPOSED GROUND FLOOR

 

EXISTING FIRST FLOOR

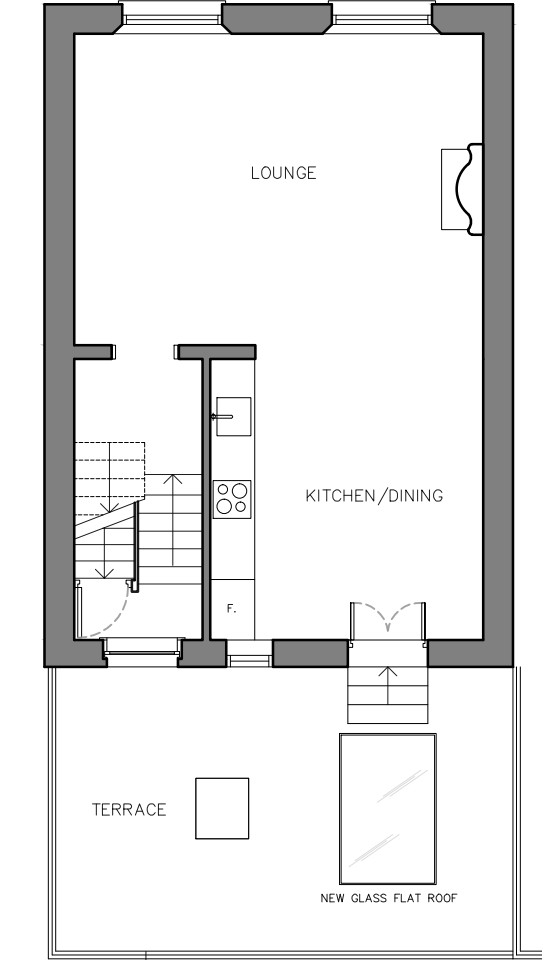

PROPOSED FIRST FLOOR

2020/1357/P AS APPROVED PLANS

|   |                     |                                      |  |                                       |
|---|---------------------|--------------------------------------|--|---------------------------------------|
| PHI ARCHITECTURAL SERVICES LTD.<br>TEL: 07976739689<br>phi.architectural.services@gmail.com | STATUS: PRELIMINARY | 44 CHALCOT ROAD,<br>LONDON. NW1 8LH. | DRAWING NO.: 2<br>GROUND AND FIRST FLOOR PLANS | SCALE: 1:100 @ A3<br>DATE: 07/09/2019 |
|---|---------------------|--------------------------------------|--|---------------------------------------|