






Existing Front Elevation

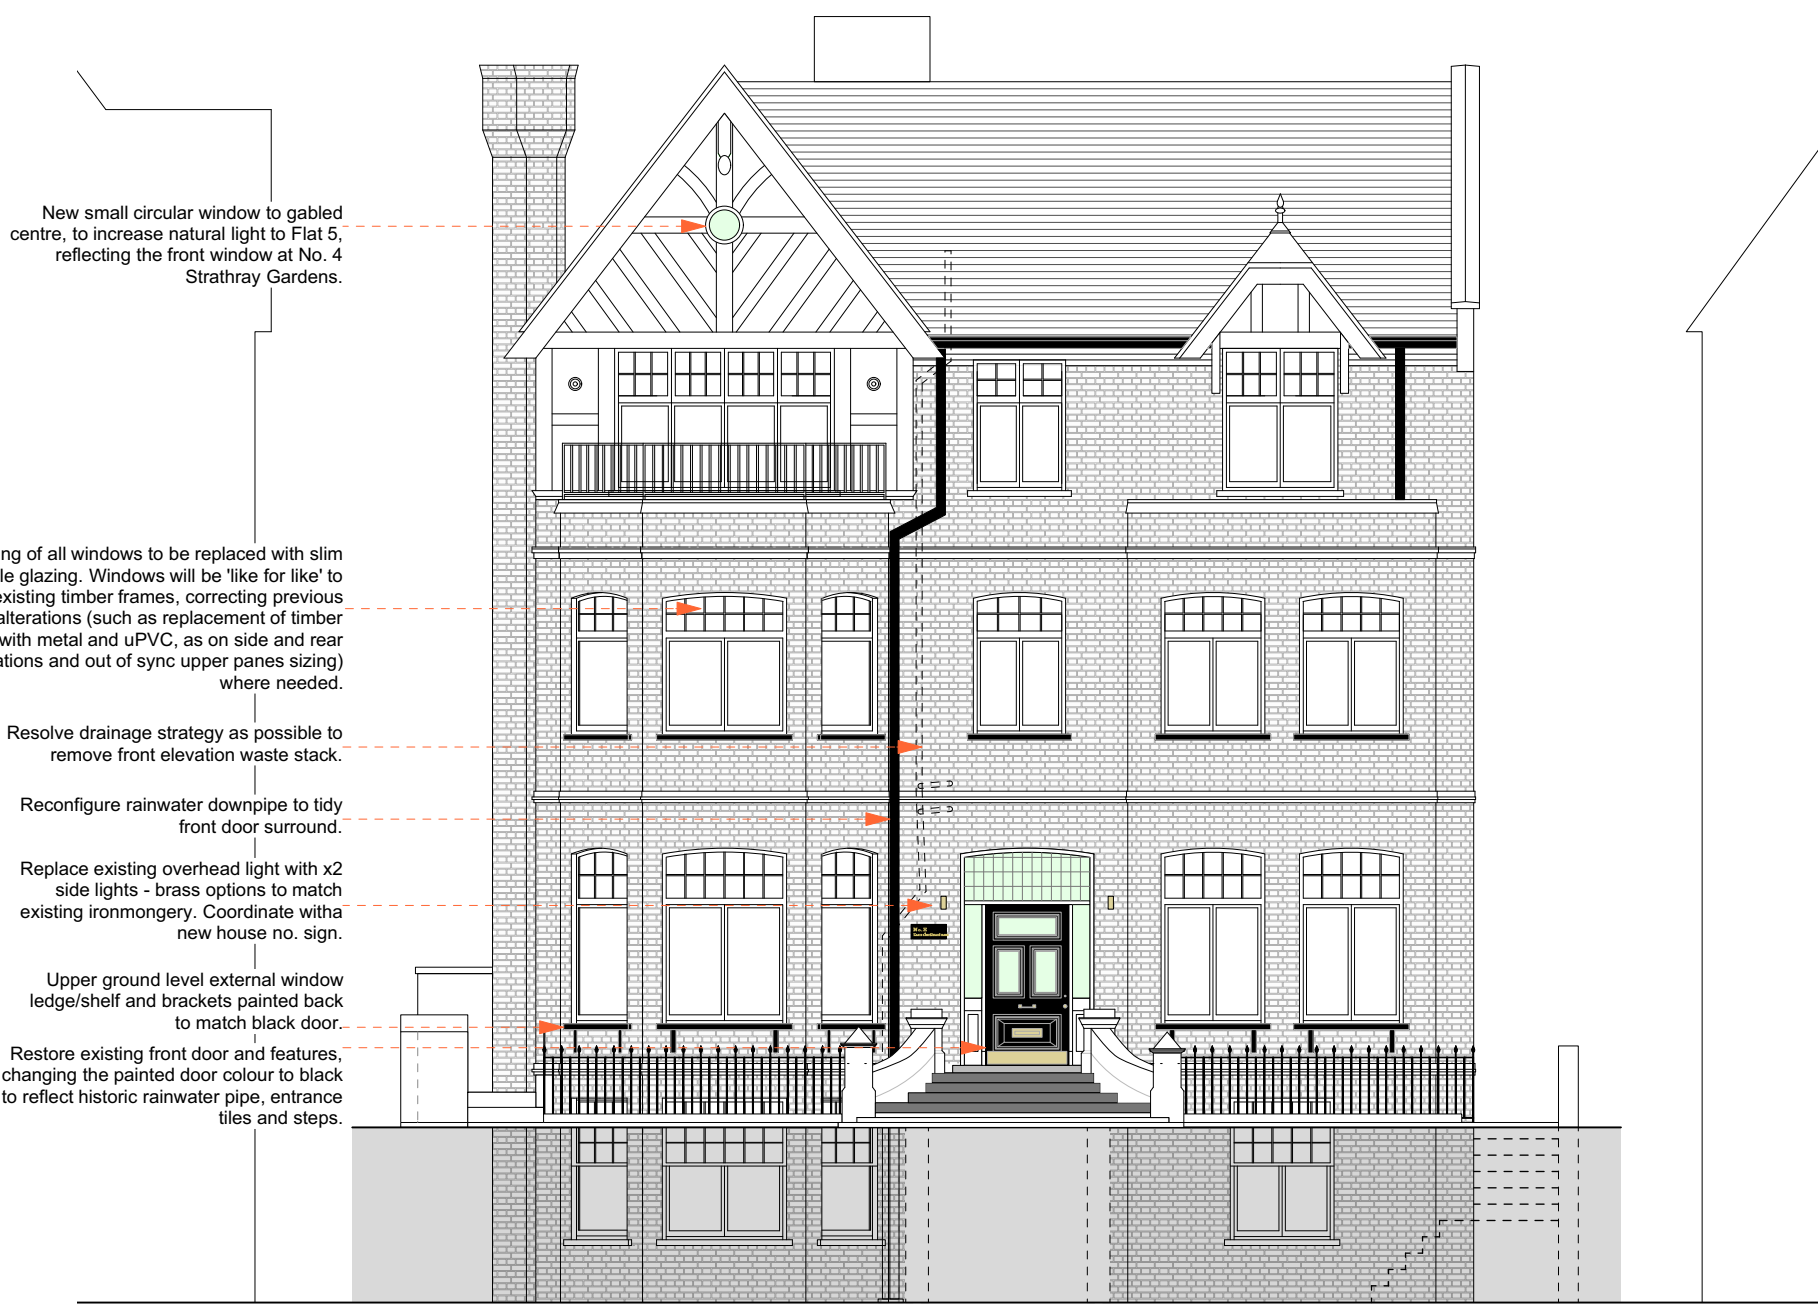

Proposed Front Elevation

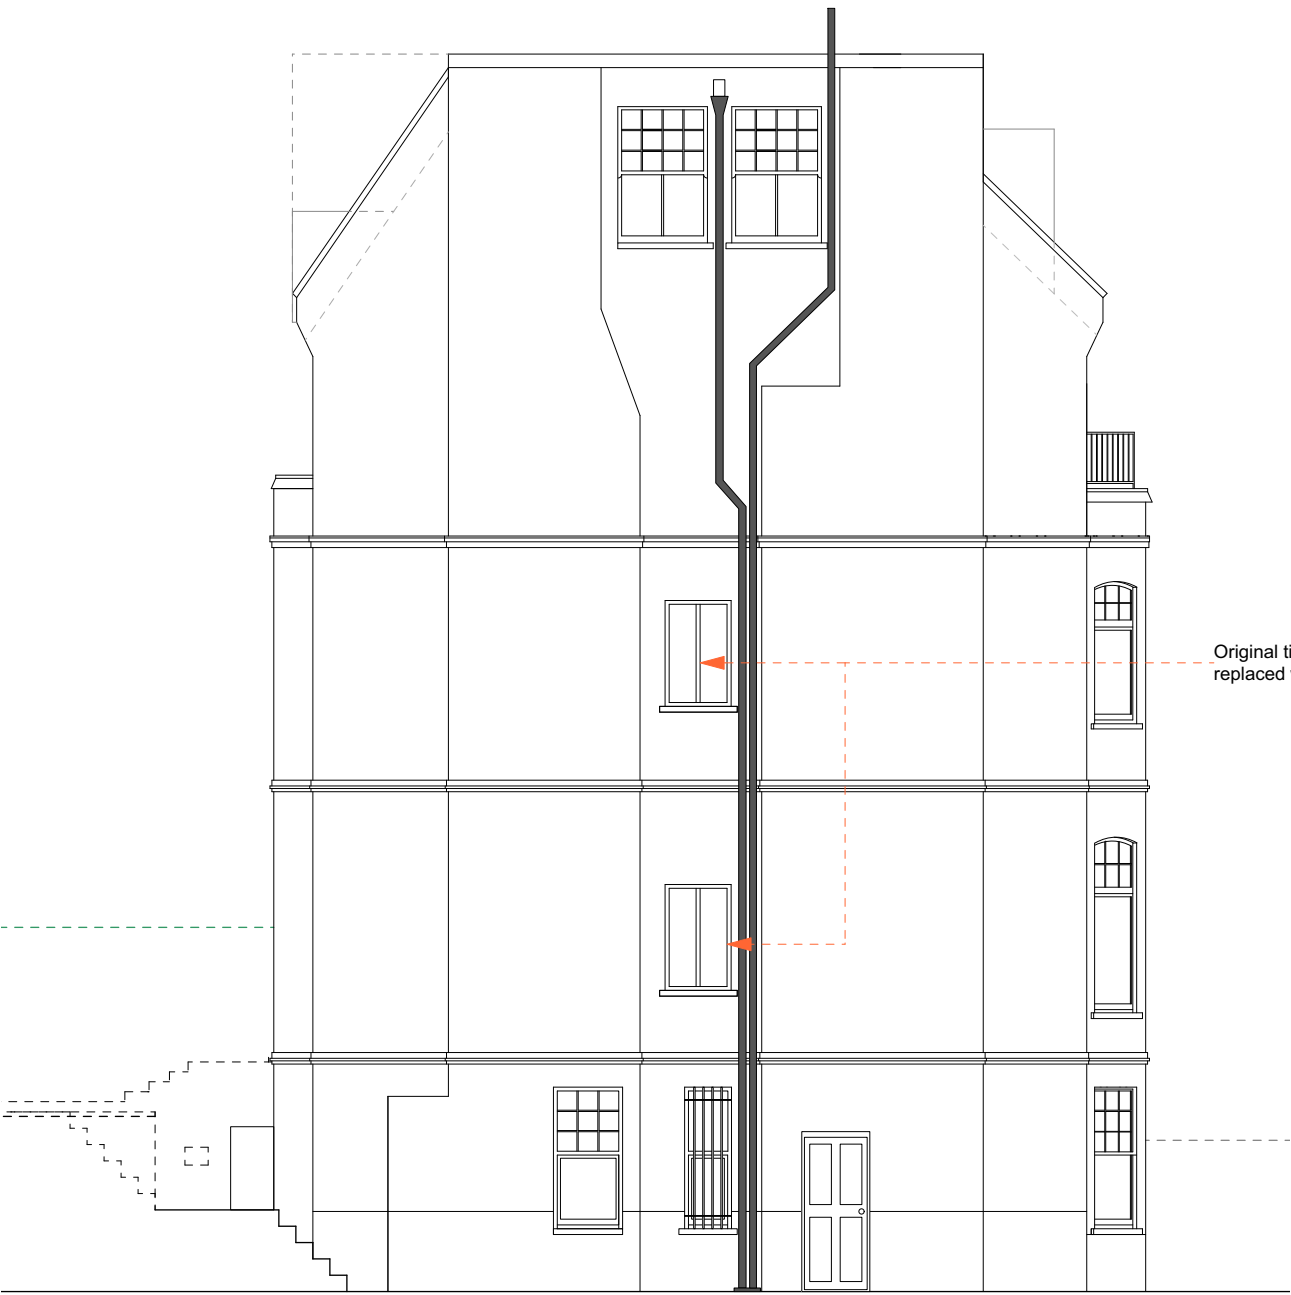


Existing North West Elevation

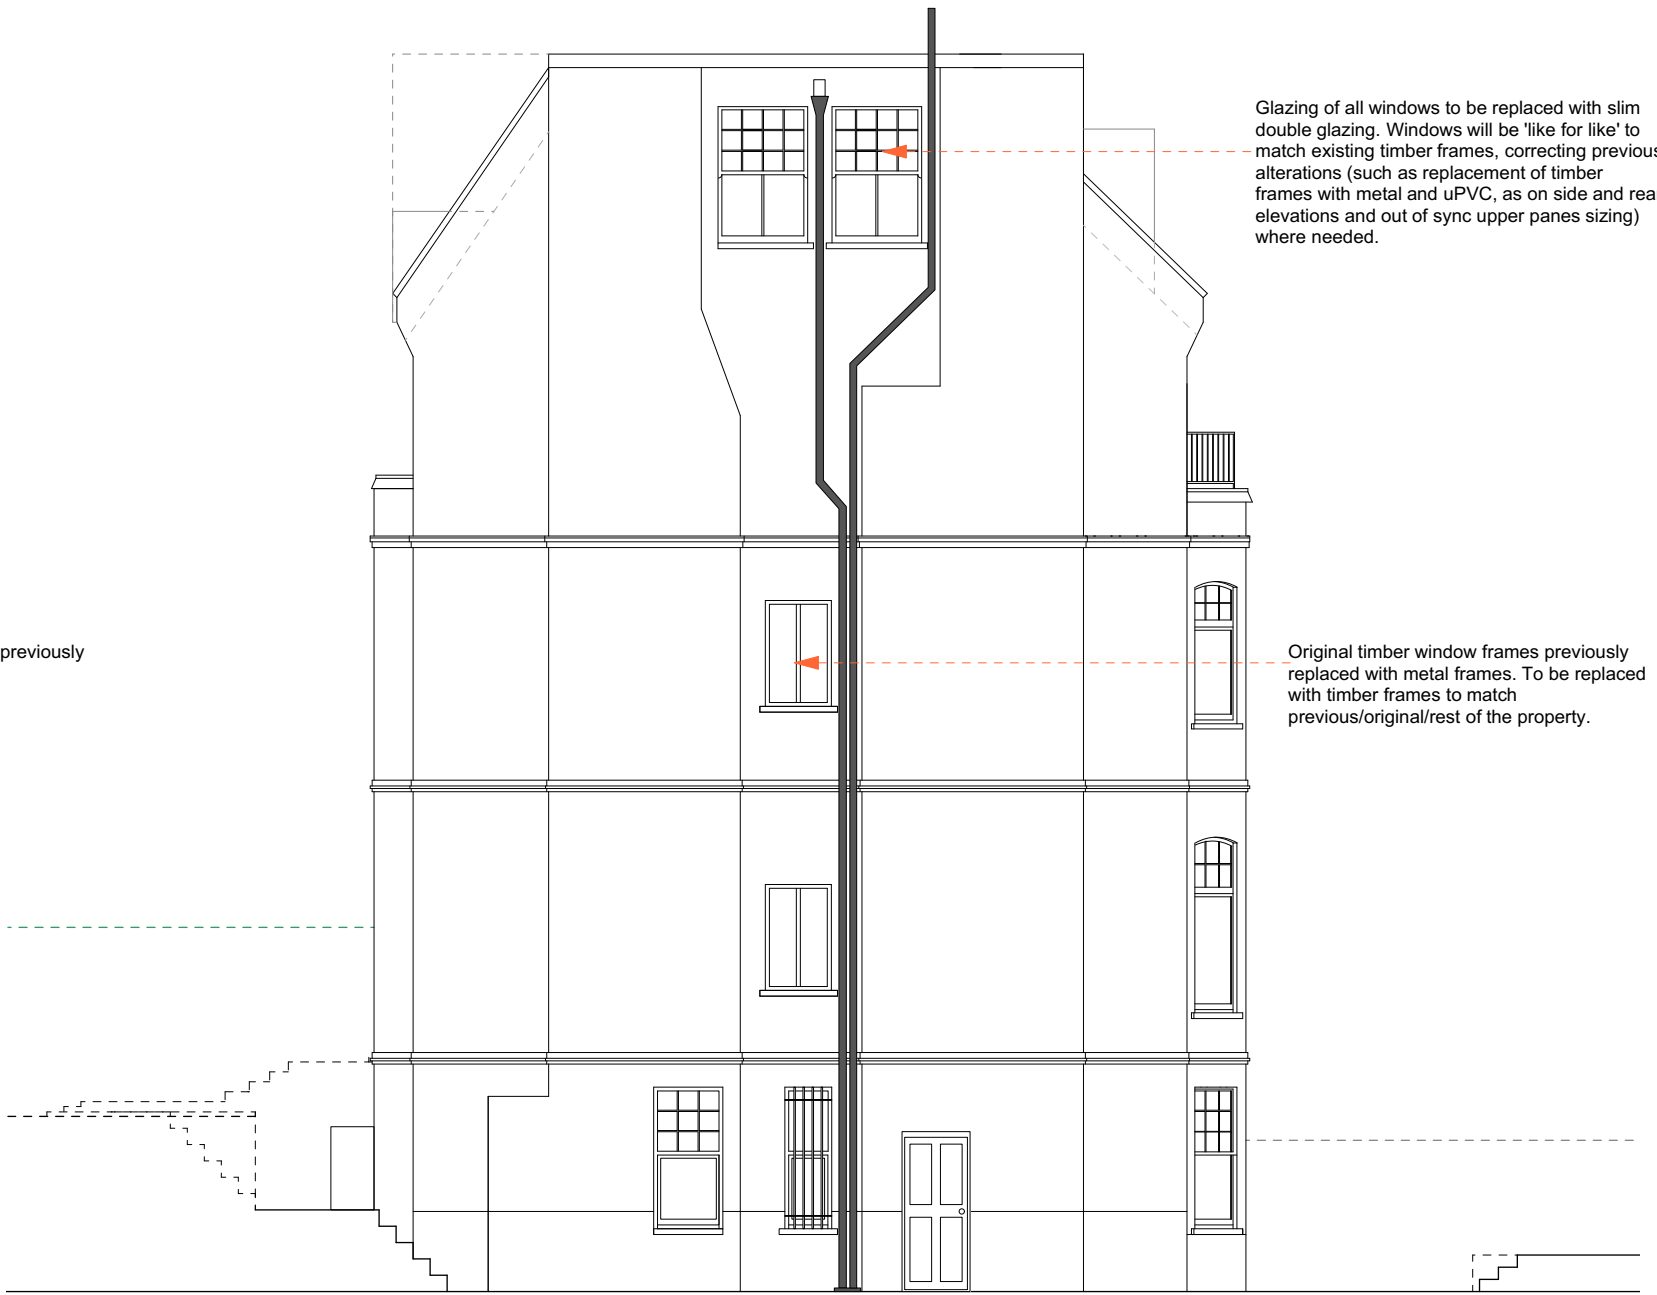

Proposed North West Elevation

<div>KA-Studio</div> <div>London + Belfast UK</div> <div>t: +44 (0)7968 443362</div> <div>e: kate@ka-studio.co.uk</div>	<div>1. Do not scale from drawing. This drawing for planning purposes only.</div> <div>2. Contractors, sub-contractors, and suppliers must verify dimensions on site before commencing any work or production of shop drawings. No reliance shall be placed upon sizing information shown on this drawing.</div> <div>3. Report all drawing errors, omissions and discrepancies to the architect.</div>	<div>0m2.5m5m7.5m10m</div>	Rev.	Date	Drawn	Notes	Project title	Package	Scale @ A3
			-	06.08.21	KA	Rear garden stair and rooftop railings removed.	<b>No. 8 Strathray Gardens</b> No. 8 Strathray Gardens, London, NW3 4NY for Dr Dorothy Connell	<b>PLANNING</b>	1/100
			A	06.12.21	KA		Drawing title <b>No. 8 SG - Existing and Proposed North West Elevation 1/100</b>	Drawing no. <b>No. 8 SG - P - EE 003 A</b>	

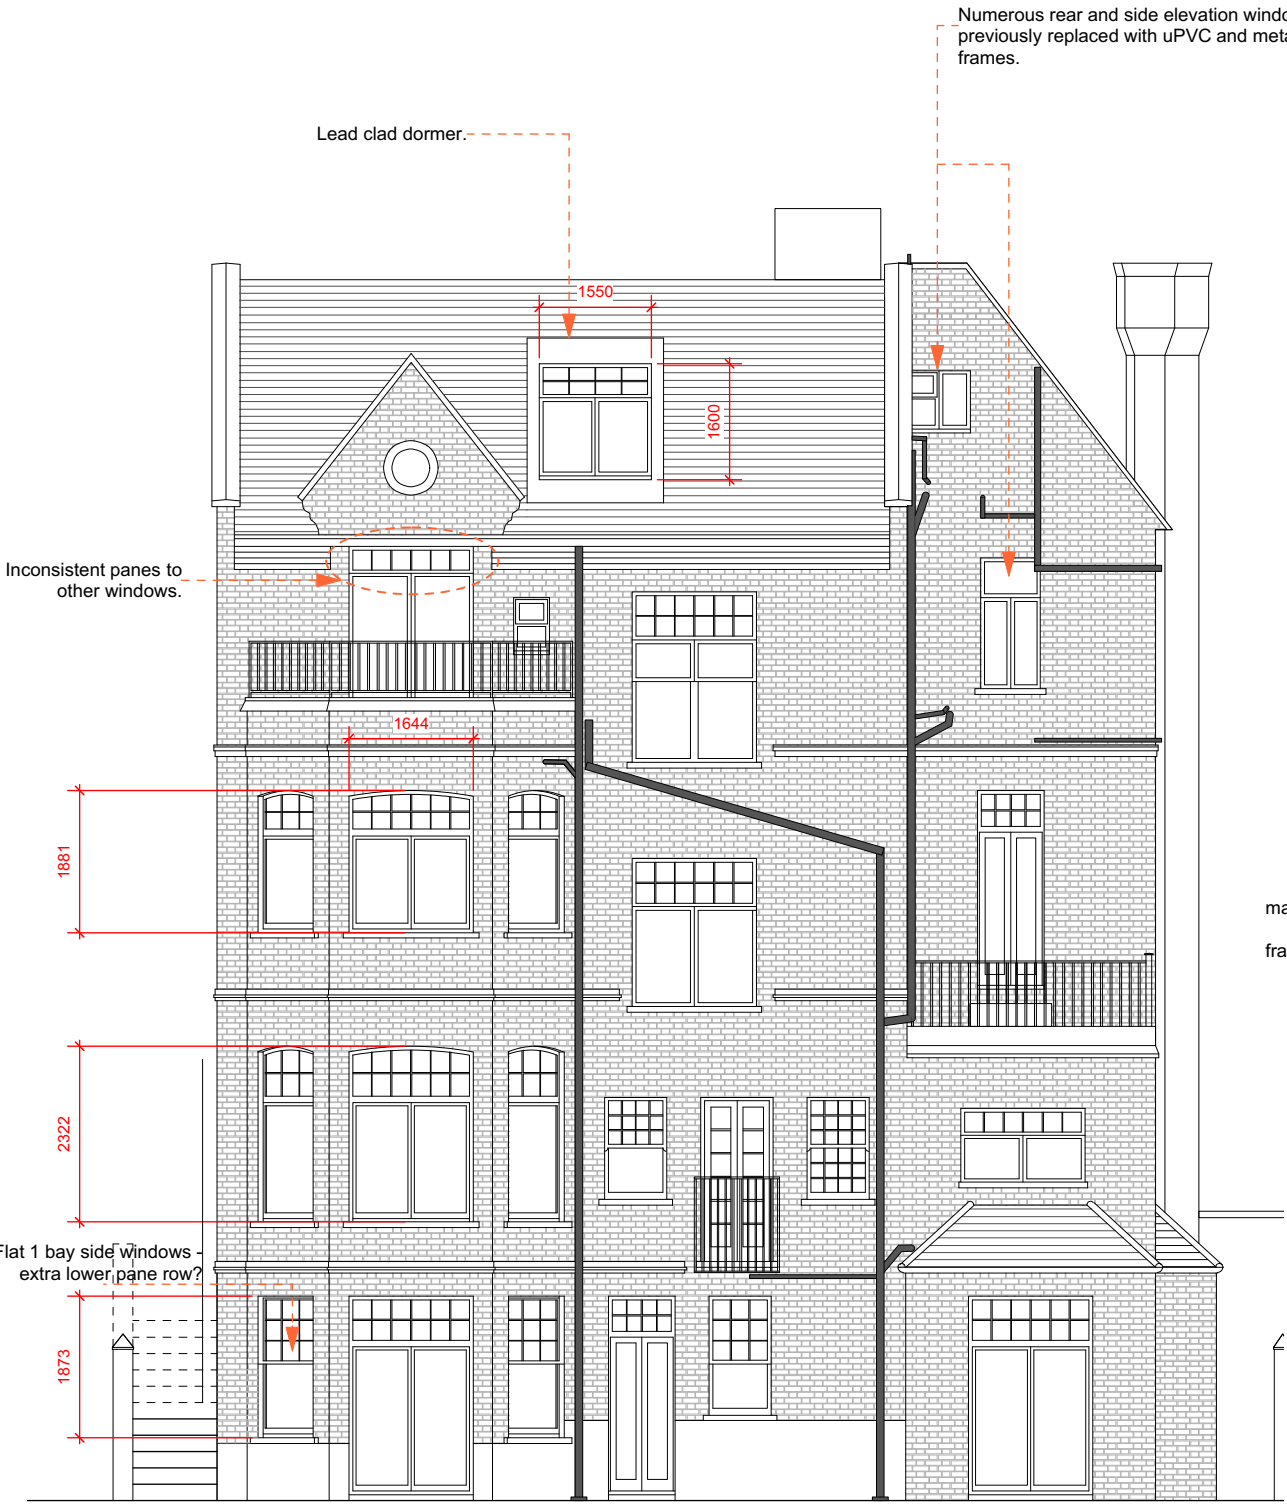


Existing Rear Elevation




Proposed Rear Elevation

<b>KA-Studio</b> London + Belfast UK t: +44 (0)7968 443362 e: kate@ka-studio.co.uk	1. Do not scale from drawing. This drawing for planning purposes only. 2. Contractors, sub-contractors, and suppliers must verify dimensions on site before commencing any work or production of shop drawings. No reliance shall be placed upon sizing information shown on this drawing. 3. Report all drawing errors, omissions and discrepancies to the architect.				Rev.	Date	Drawn	Notes	Project title	Package	Scale @ A3
					-	06.08.21	KA		<b>No. 8 Strathray Gardens</b> No. 8 Strathray Gardens, London, NW3 4NY for Dr Dorothy Connell	<b>PLANNING</b>	1/100
					A	06.12.21	KA	Rear garden stair and rooftop railings removed.	Drawing title <b>No. 8 SG - Existing and Proposed Rear Elevation 1/100</b>	Drawing no. <b>No. 8 SG - P - EE 002 A</b>	

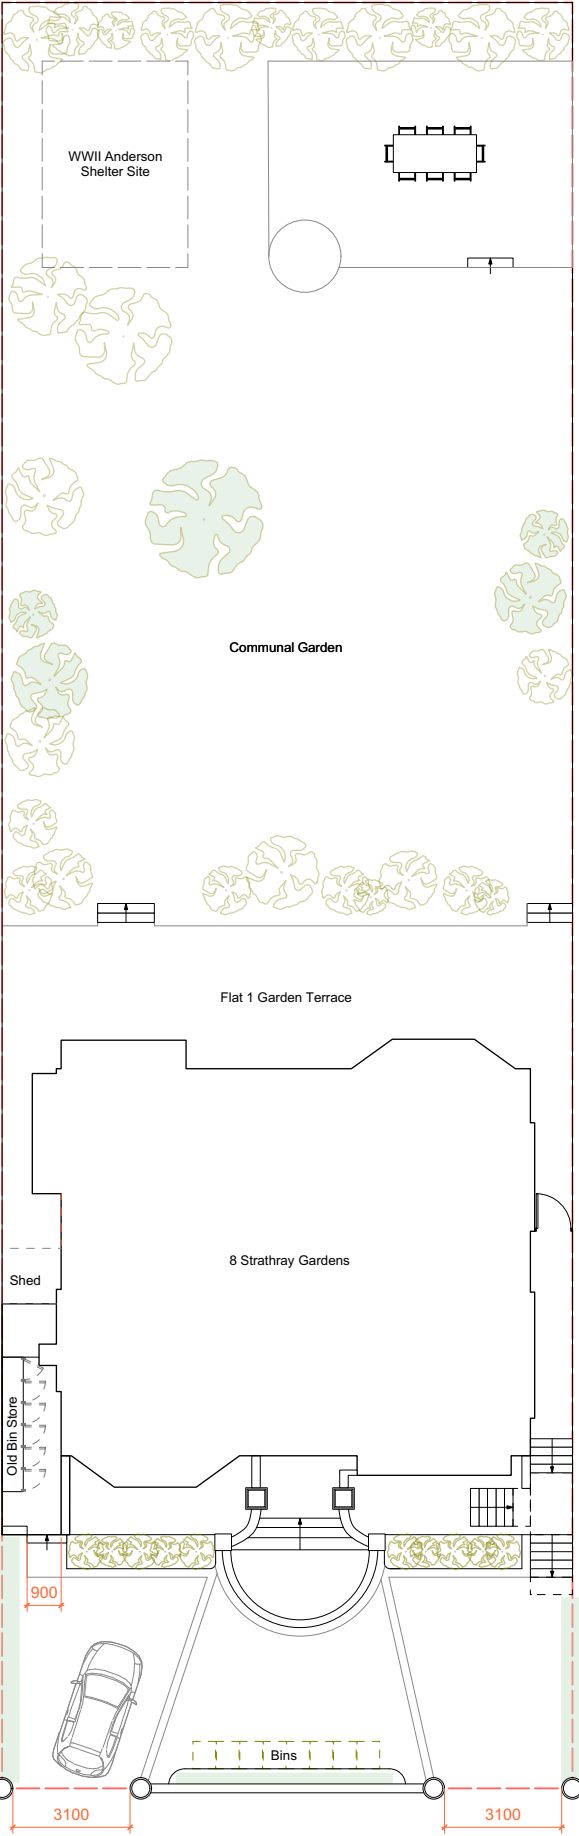


Existing Site Plan

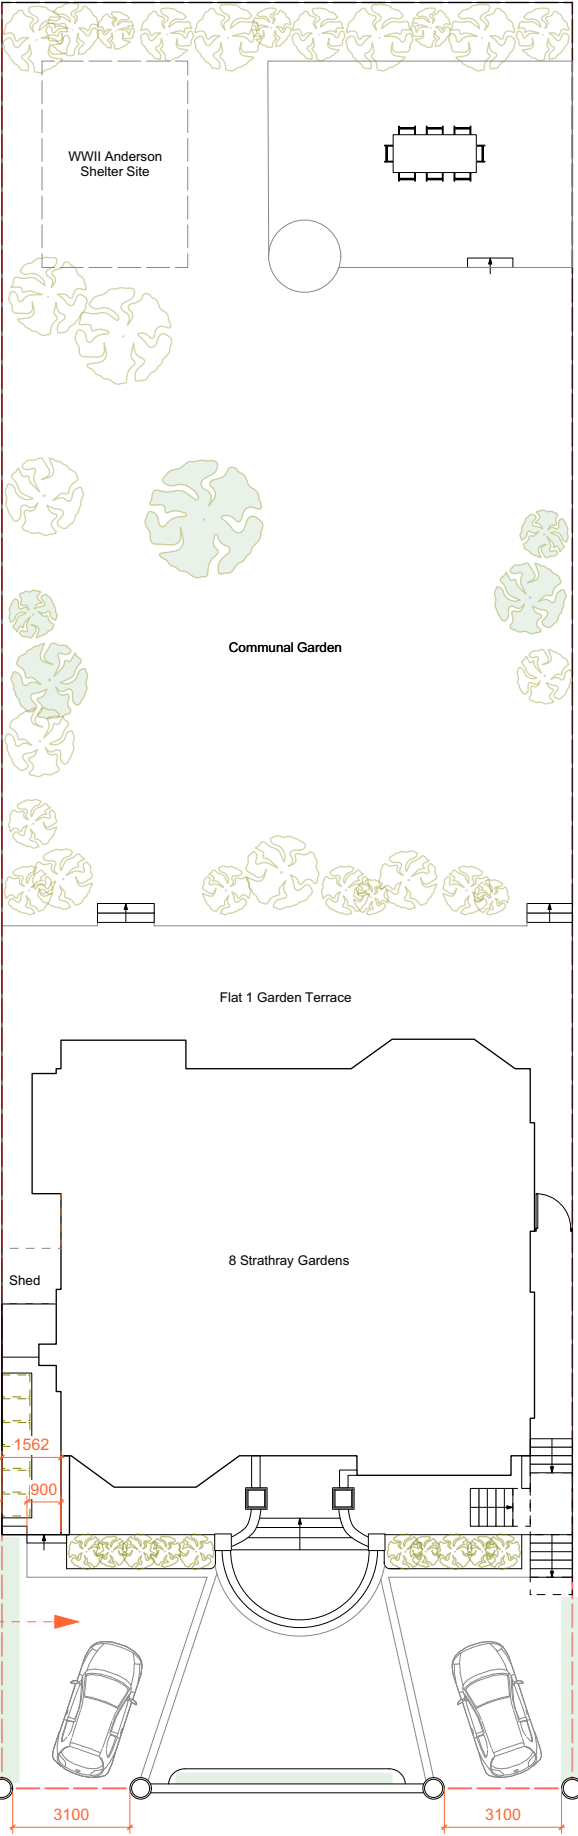


Proposed Site Plan

<div>KA-Studio</div> <div>London + Belfast UK</div> <div>t: +44 (0)7968 443362</div> <div>e: kate@ka-studio.co.uk</div>	<div>1. Do not scale from drawing. This drawing for planning purposes only.</div> <div>2. Contractors, sub-contractors, and suppliers must verify dimensions on site before commencing any work or production of shop drawings. No reliance shall be placed upon sizing information shown on this drawing.</div> <div>3. Report all drawing errors, omissions and discrepancies to the architect.</div>	<div><div>0m5m10m15m20m</div><div></div></div>	<div>Rev.</div> <div>-</div>	<div>Date</div> <div>06.08.21</div>	<div>Drawn</div> <div>KA</div>	<div>Notes</div> <div></div>	<div>Project title</div> <div>No. 8 Strathray Gardens</div>	<div>Package</div> <div>PLANNING</div>	<div>Scale @ A3</div> <div>1/200</div>
						<div>-</div> <div>06.12.21</div> <div>KA</div> <div>Rear garden stair removed.</div>	<div>No. 8 Strathray Gardens</div> <div>No. 8 Strathray Gardens, London, NW3 4NY</div> <div>for Dr Dorothy Connell</div>	<div>Drawing no.</div> <div>No. 8 SG - P - SP 001 A</div>	
							<div>Drawing title</div> <div>No. 8 SG - Existing and Proposed Site Plan 1/200</div>		

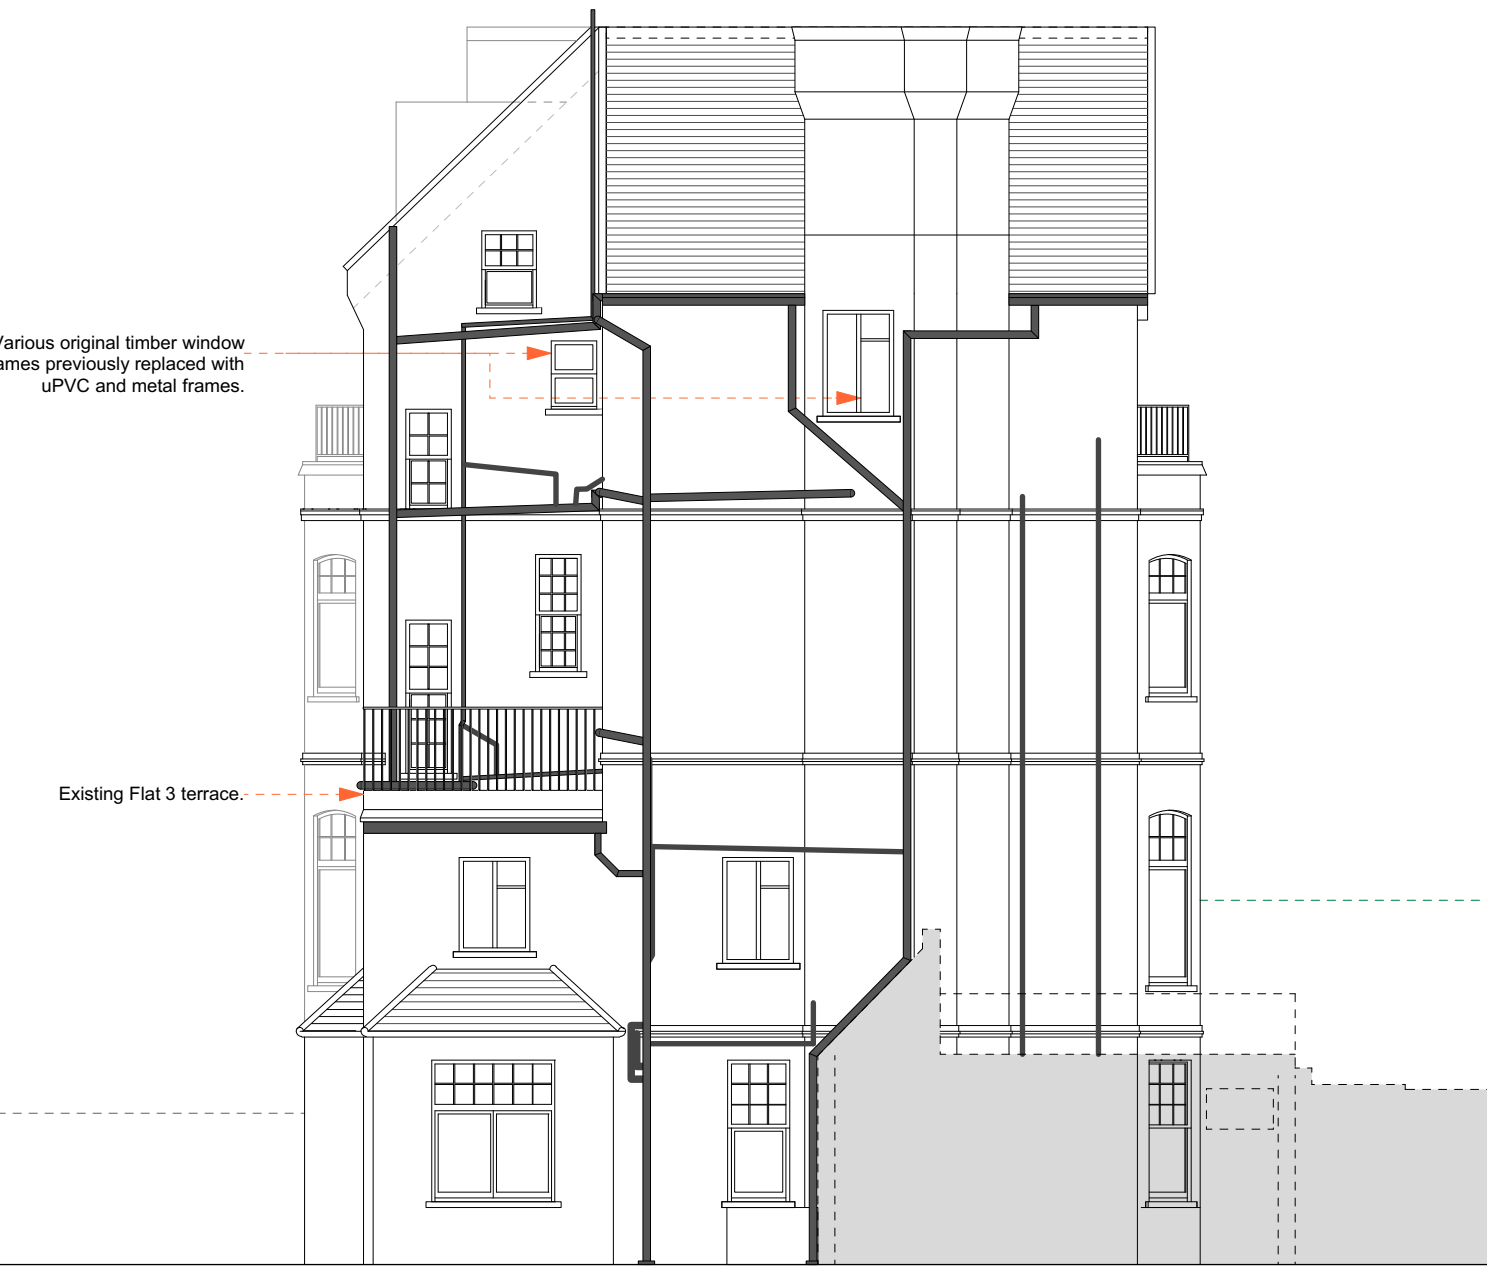


Existing South East Elevation

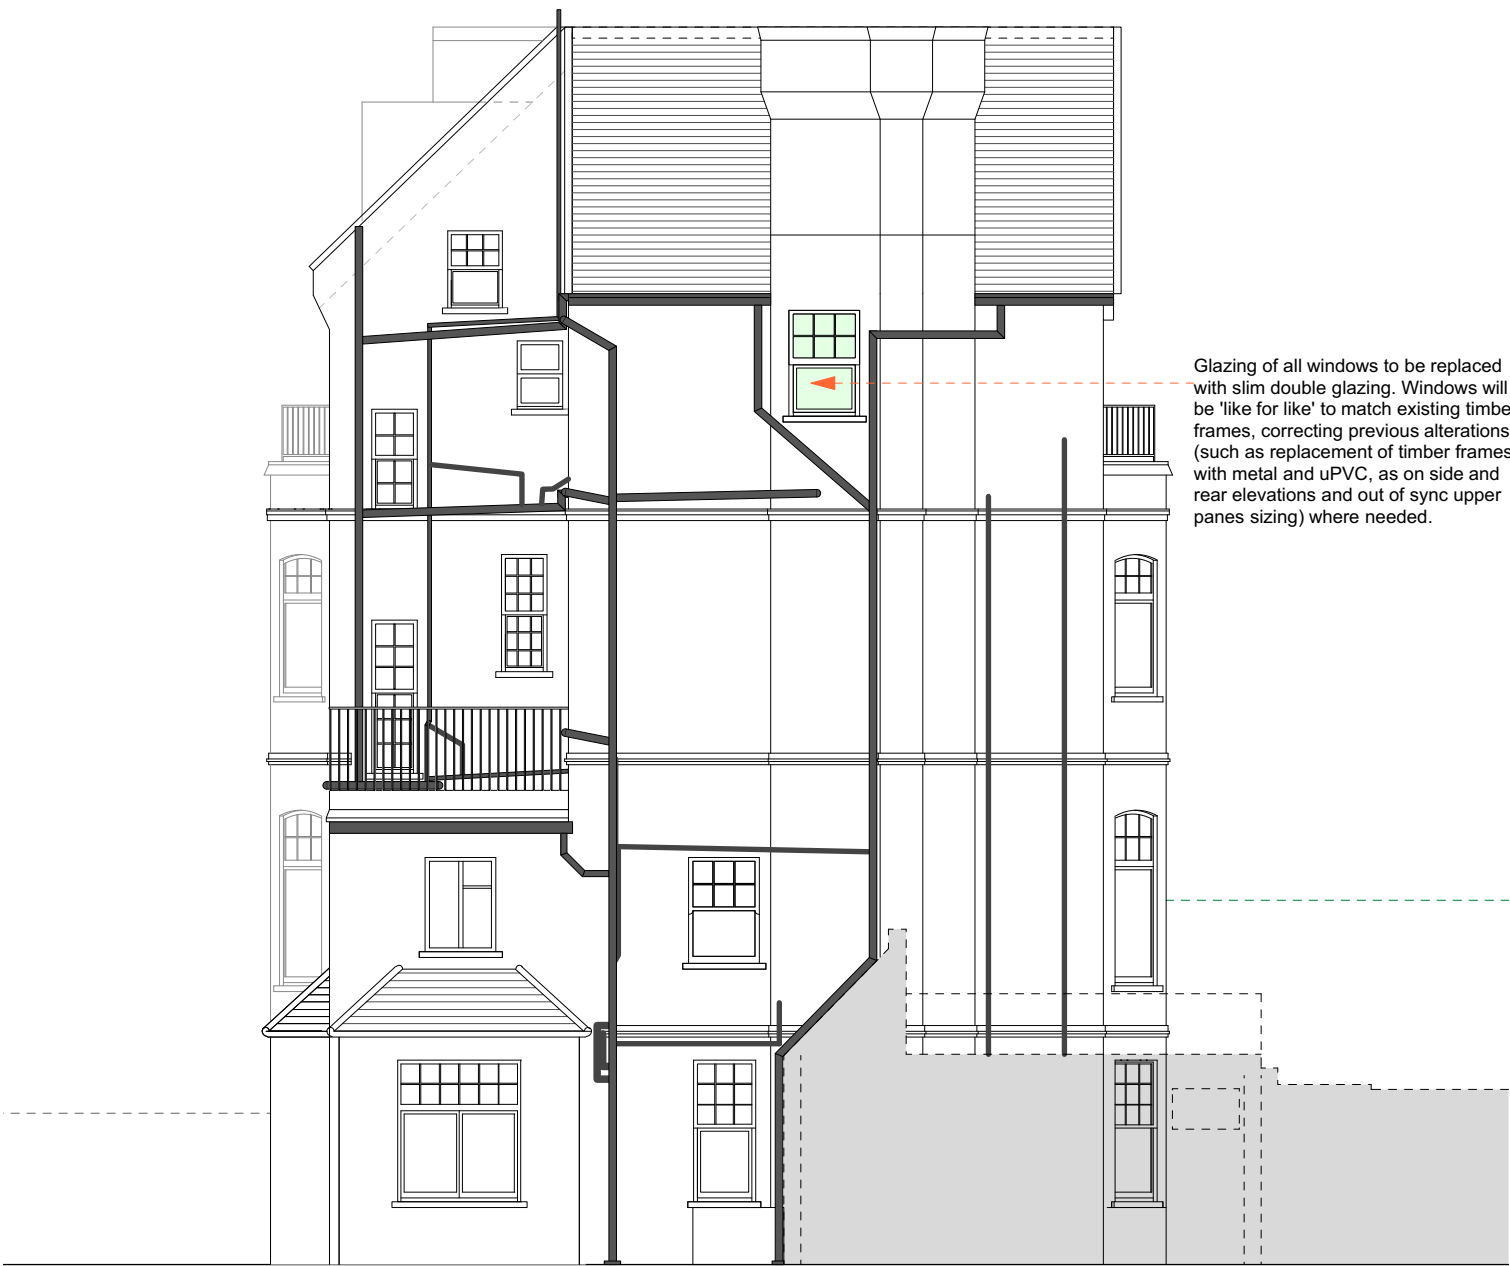

Proposed South East Elevation

<b>KA-Studio</b> London + Belfast UK t: +44 (0)7968 443362 e: kate@ka-studio.co.uk	1. Do not scale from drawing. This drawing for planning purposes only. 2. Contractors, sub-contractors, and suppliers must verify dimensions on site before commencing any work or production of shop drawings. No reliance shall be placed upon sizing information shown on this drawing. 3. Report all drawing errors, omissions and discrepancies to the architect.				Rev.	Date	Drawn	Notes	Project title	Package	Scale @ A3
					-	06.08.21	KA	Rear garden stair and rooftop railings removed.	<b>No. 8 Strathray Gardens</b> No. 8 Strathray Gardens, London, NW3 4NY for Dr Dorothy Connell	<b>PLANNING</b>	1/100
					A	06.12.21	KA		Drawing title <b>No. 8 SG - Existing and Proposed South East Elevation 1/100</b>	Drawing no. <b>No. 8 SG - P - EE 004 A</b>	



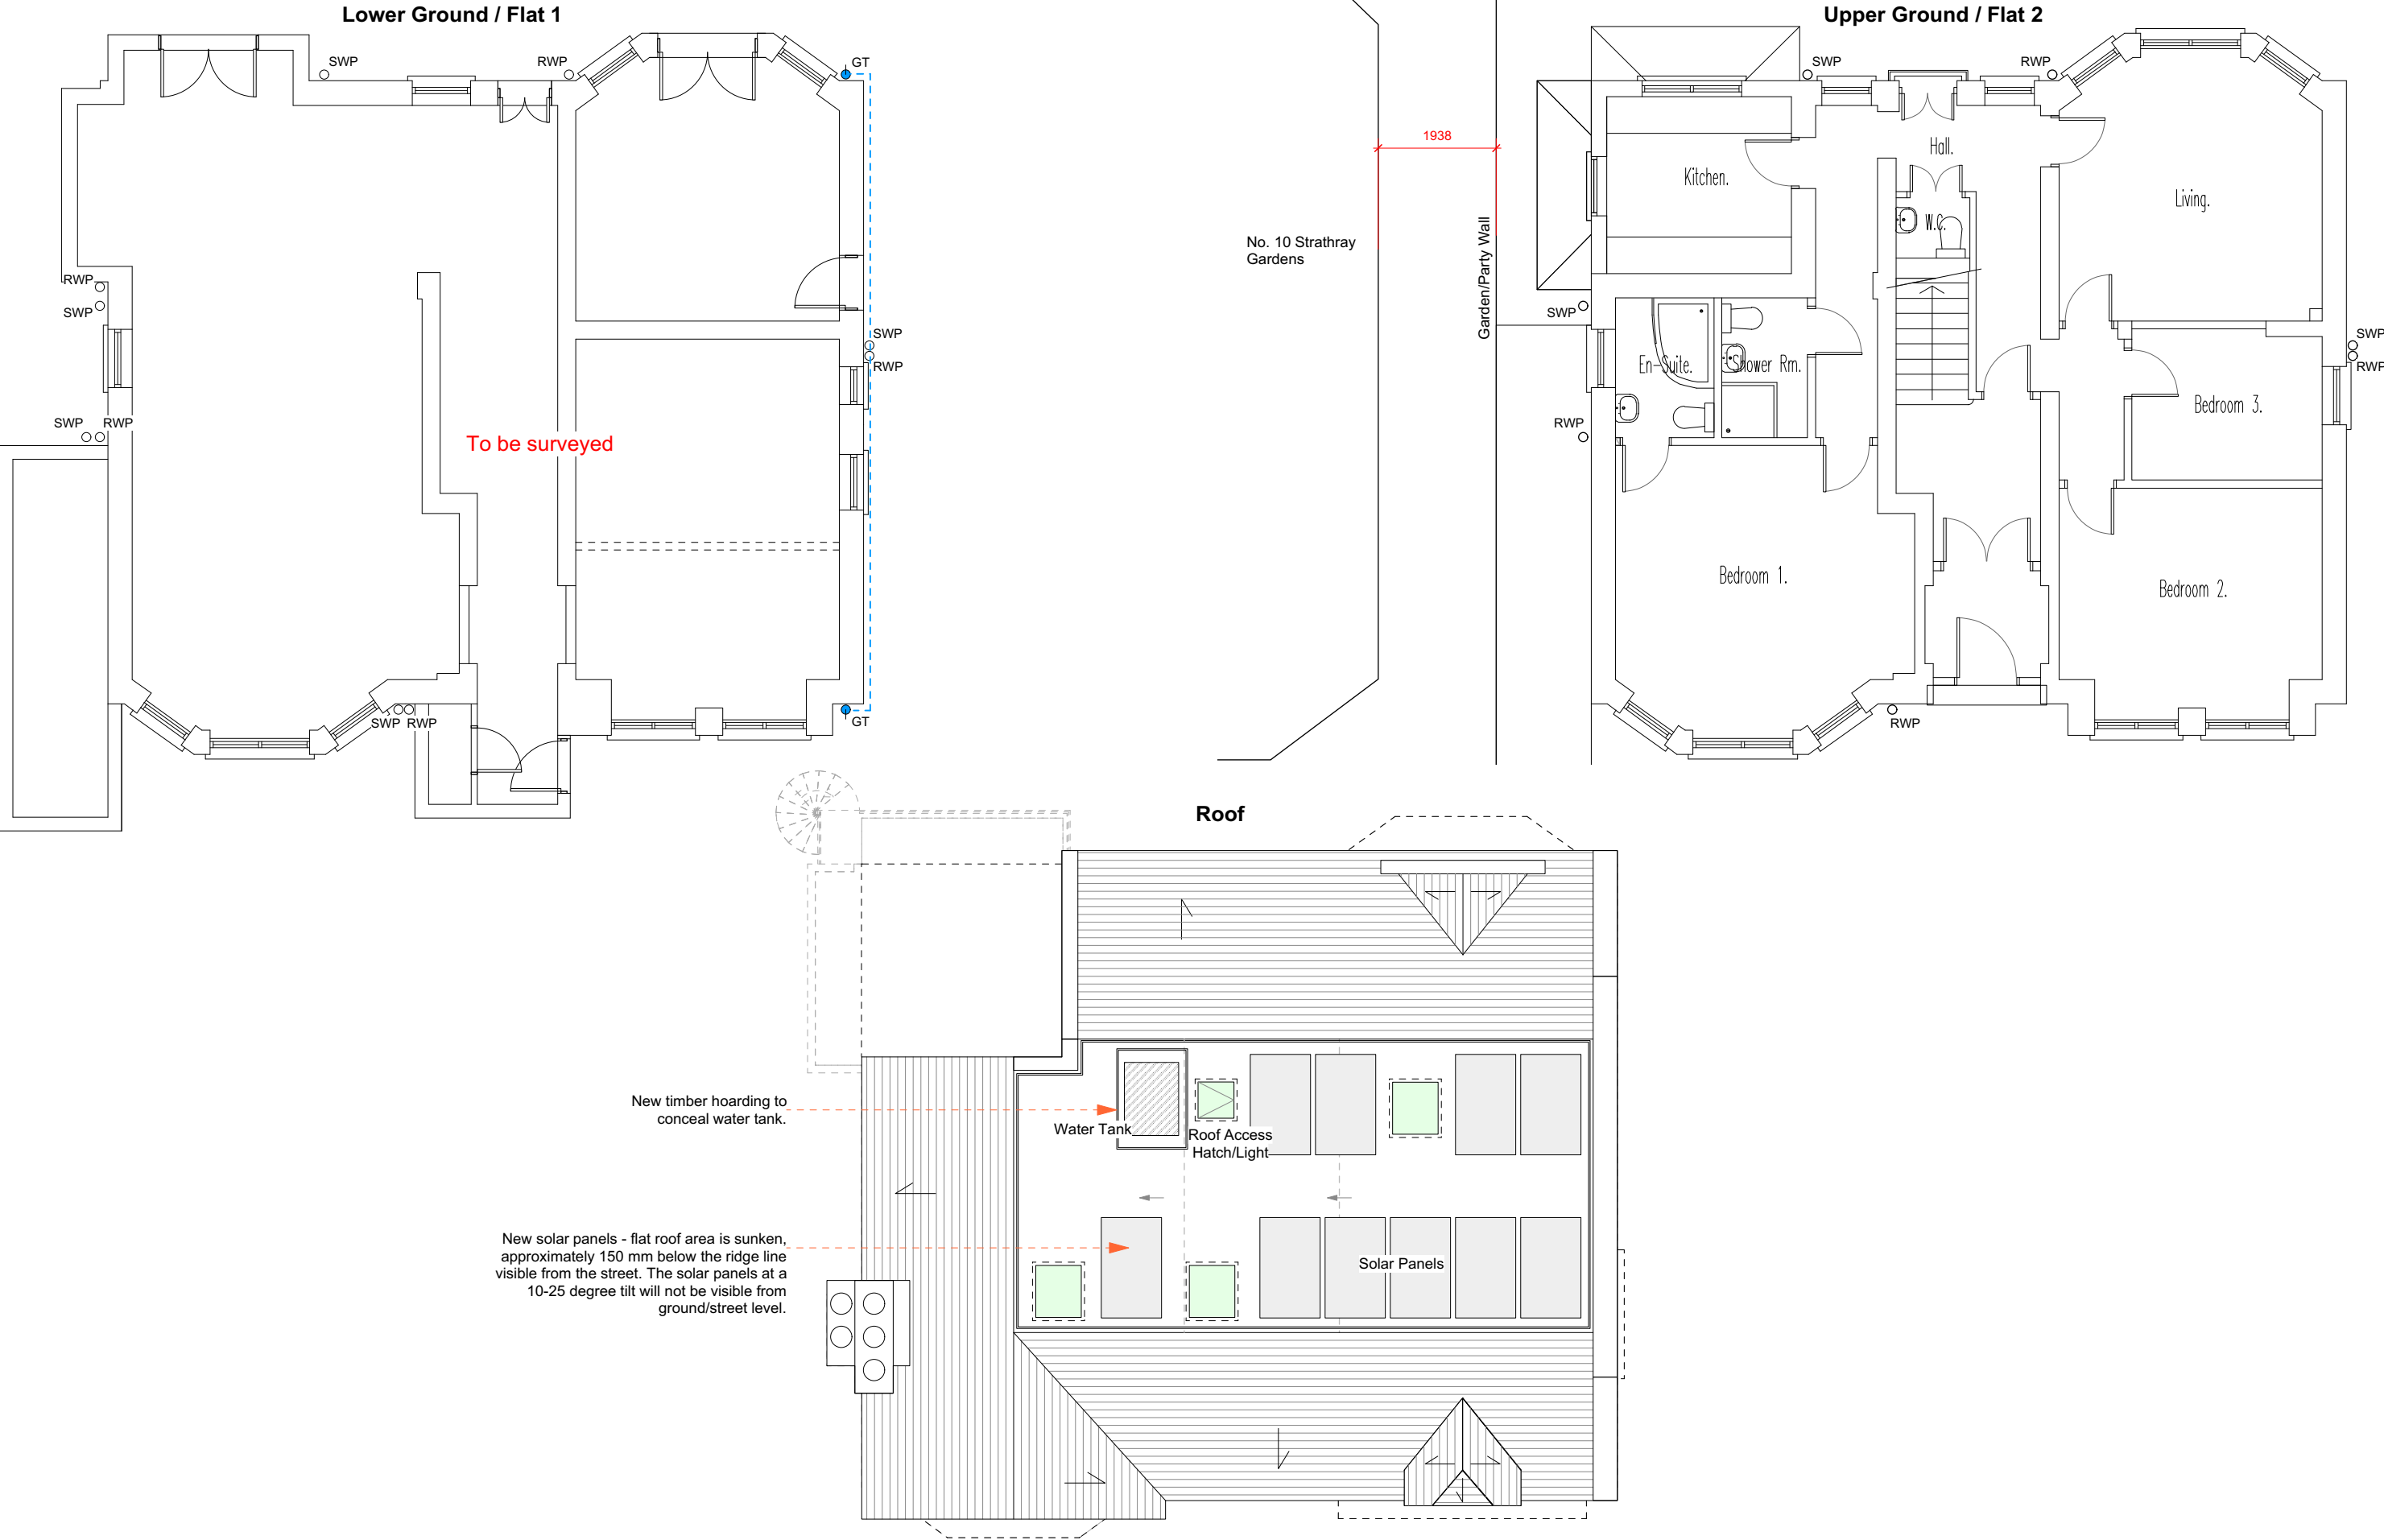

KA-Studio

London + Belfast  
UK

t: +44 (0)7968 443362  
e: kate@ka-studio.co.uk

1. Do not scale from drawing. This drawing for planning purposes only.
2. Contractors, sub-contractors, and suppliers must verify dimensions on site before commencing any work or production of shop drawings. No reliance shall be placed upon sizing information shown on this drawing.
3. Report all drawing errors, omissions and discrepancies to the architect.



Rev.	Date	Drawn	Notes
-	06.08.21	KA	
A	06.12.21	KA	Rear garden stair and rooftop railings removed.

Project title  
**No. 8 Strathray Gardens**  
No. 8 Strathray Gardens, London, NW3 4NY  
for Dr Dorothy Connell

Package  
**PLANNING**

Drawing no.  
**No. 8 SG - P - FP 001 A**

Scale @ A3  
**1/100**

Drawing title  
**No. 8 SG - Proposed Plans Flats 1-2 and Roof 1/100**