


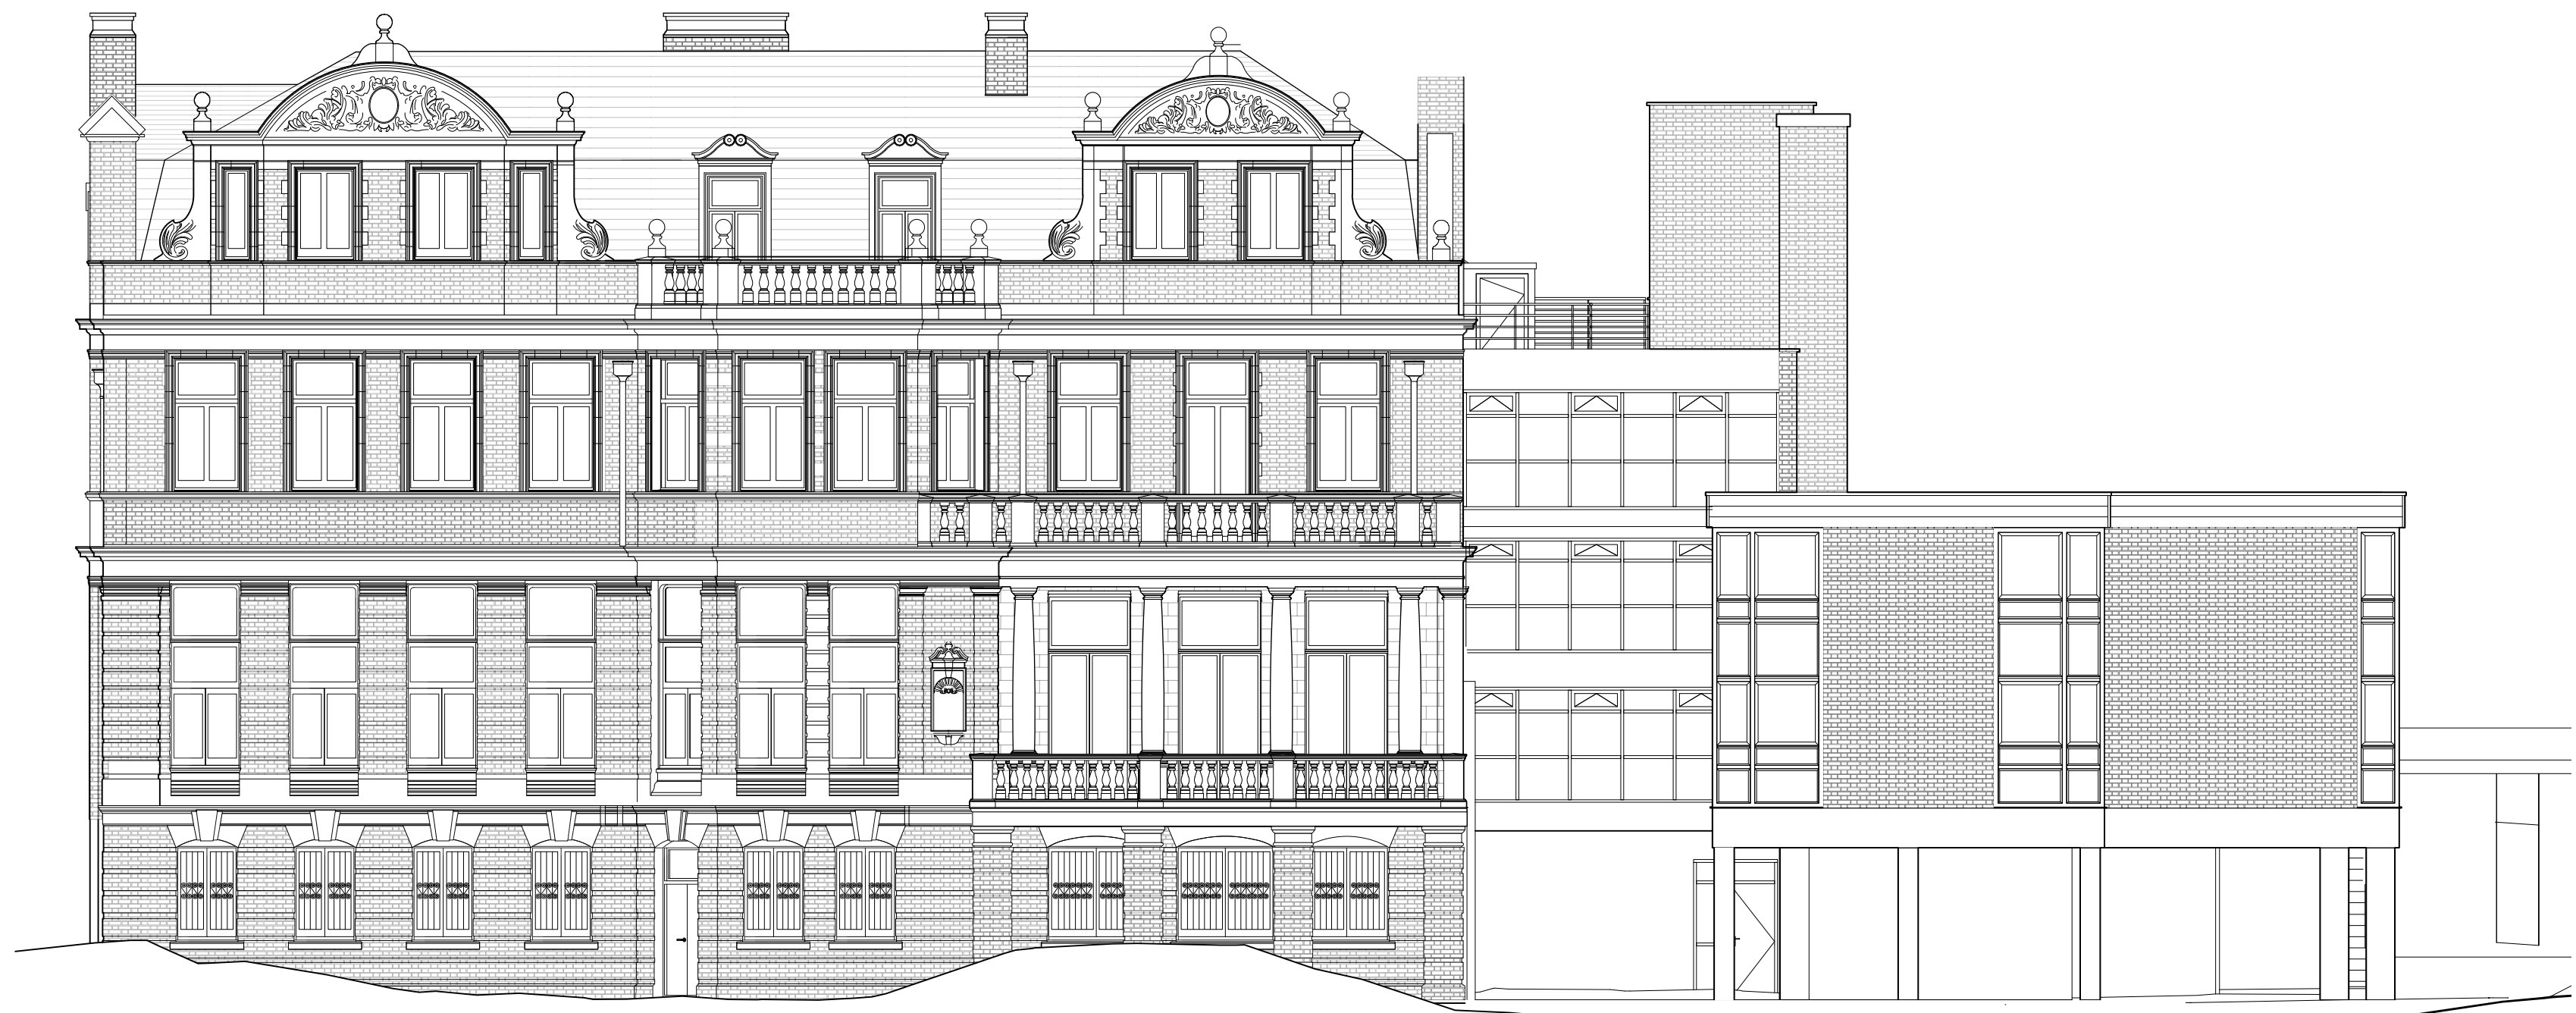


1 EXISTING EAST ELEVATION
PL-08 Scale: 1:100



2 EXISTING SOUTH - WEST ELEVATION
PL-08 Scale: 1:100



3 EXISTING NORTH - WEST ELEVATION
PL-08 Scale: 1:100

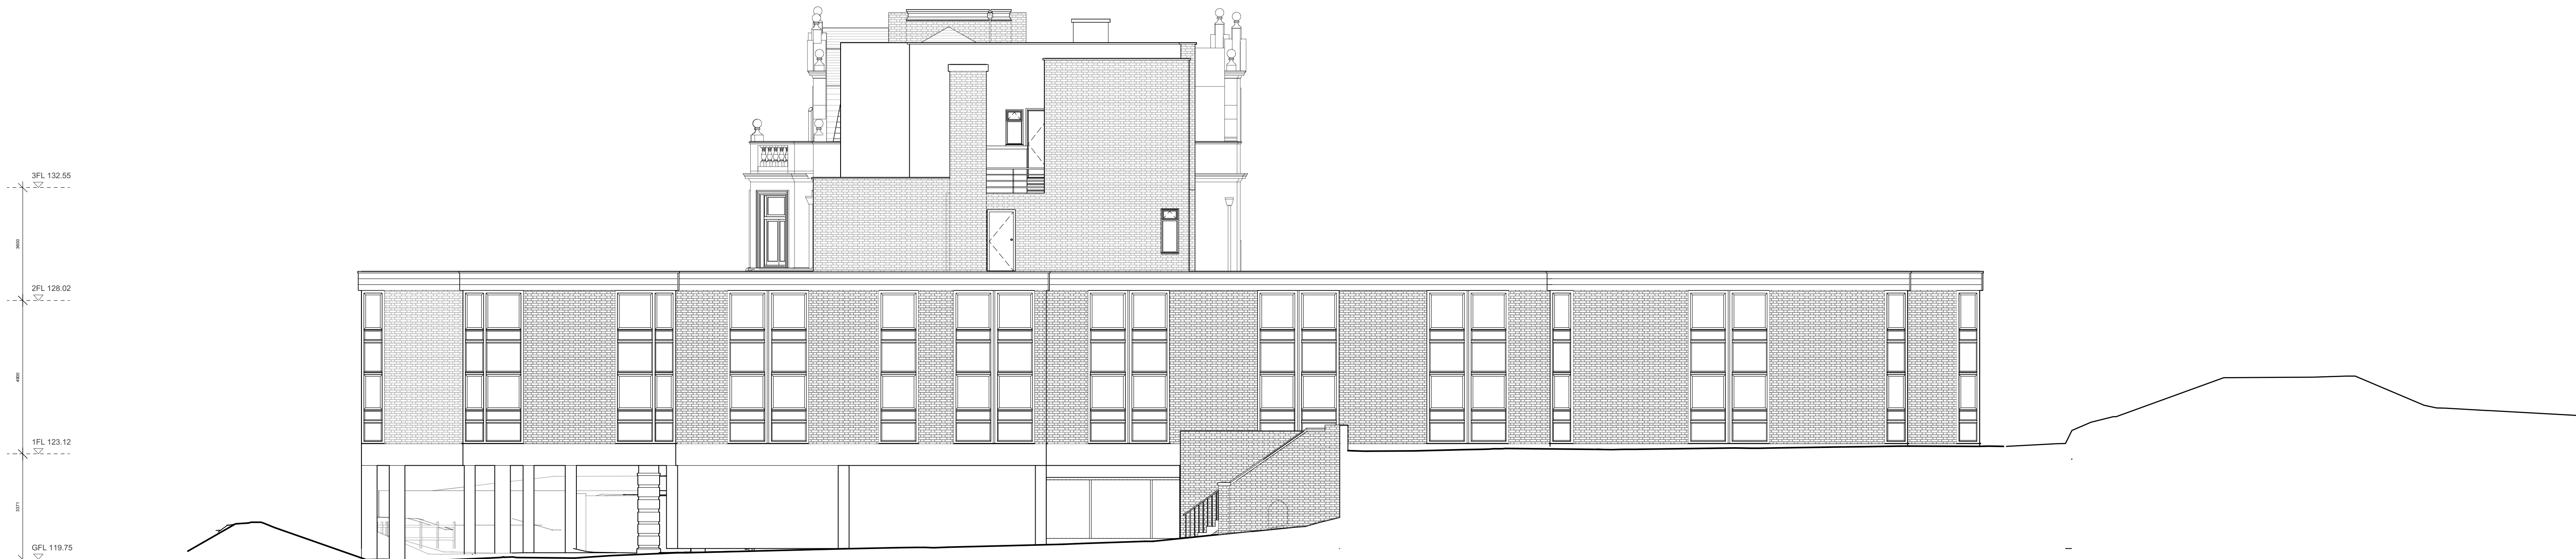

4 EXISTING SOUTH ELEVATION
PL-08 Scale: 1:100

REV.	DATE	DESCRIPTION
------	------	-------------

APPROVED PLANNING DRAWING
App. Ref: 2019/1034/P
Date: 11/08/2021
BRANCH HILL HOUSE
LONDON

APPROVED EXISTING ELEVATIONS

DRNG No	SCALE	DATE
PL-08	1:100 @ A0 1:200 @ A2	DEC 2019

