



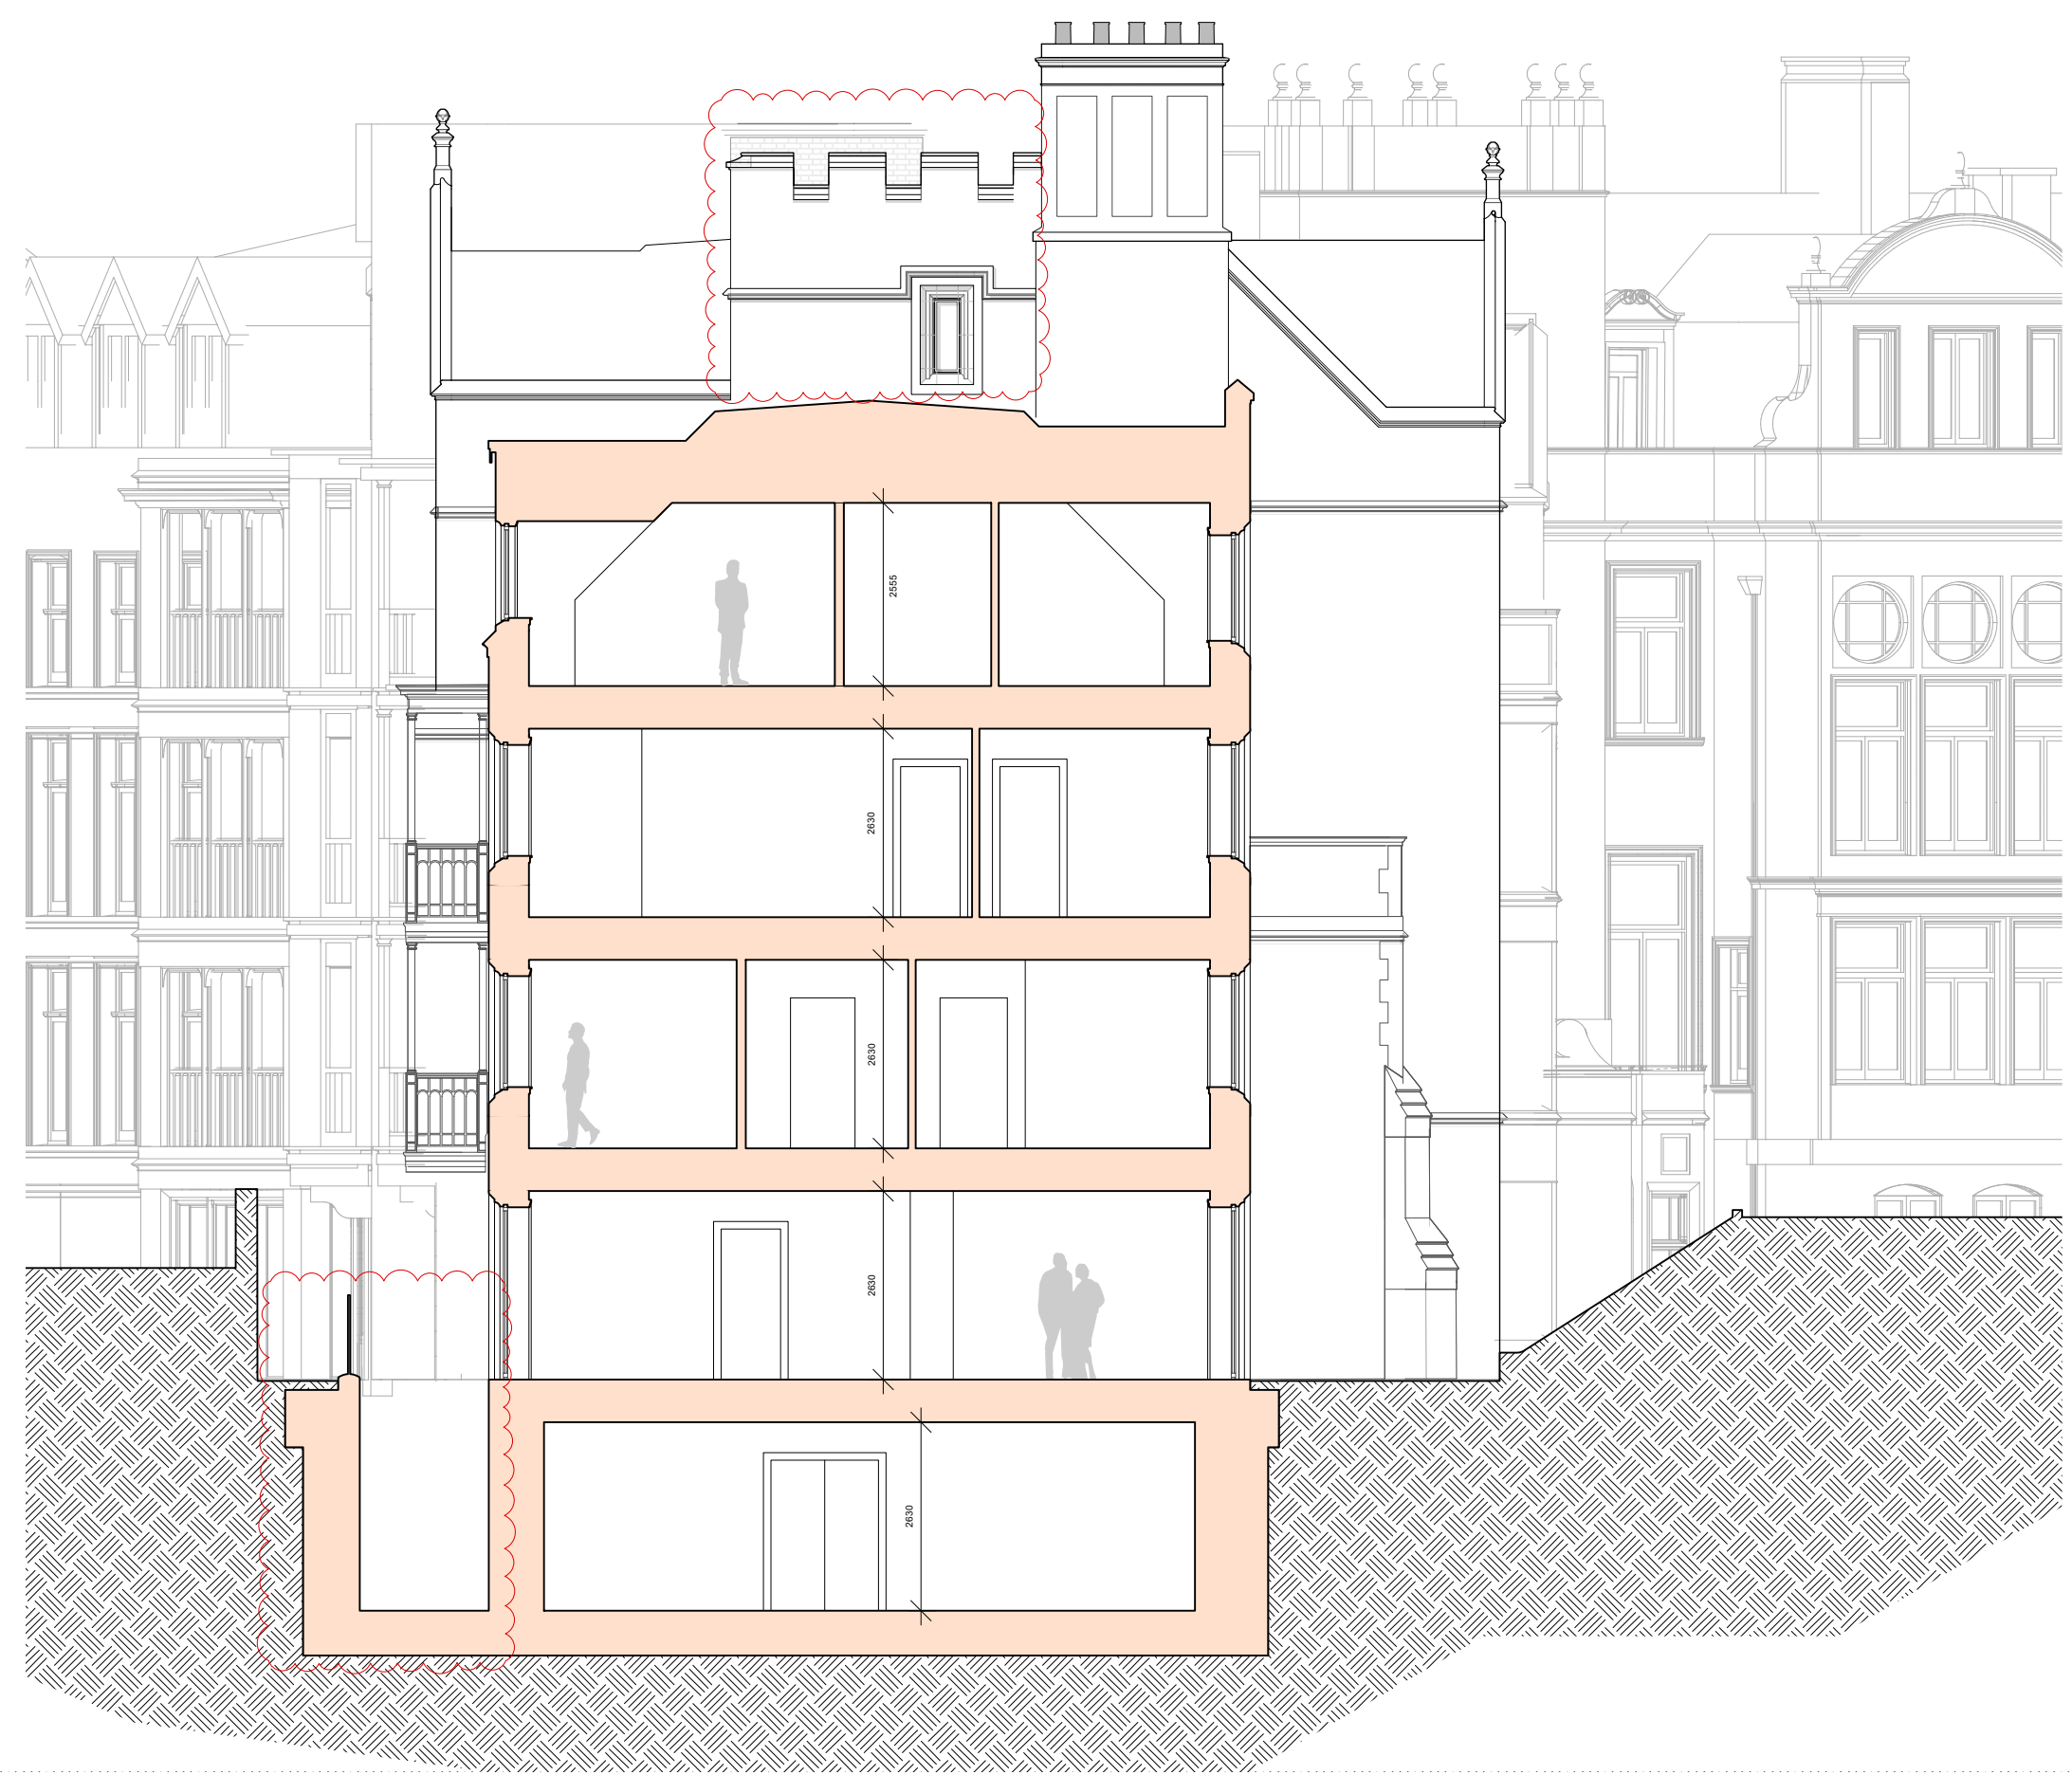


1
PL-26 P05
PROPOSED SECTION A-A
Scale: 1:100

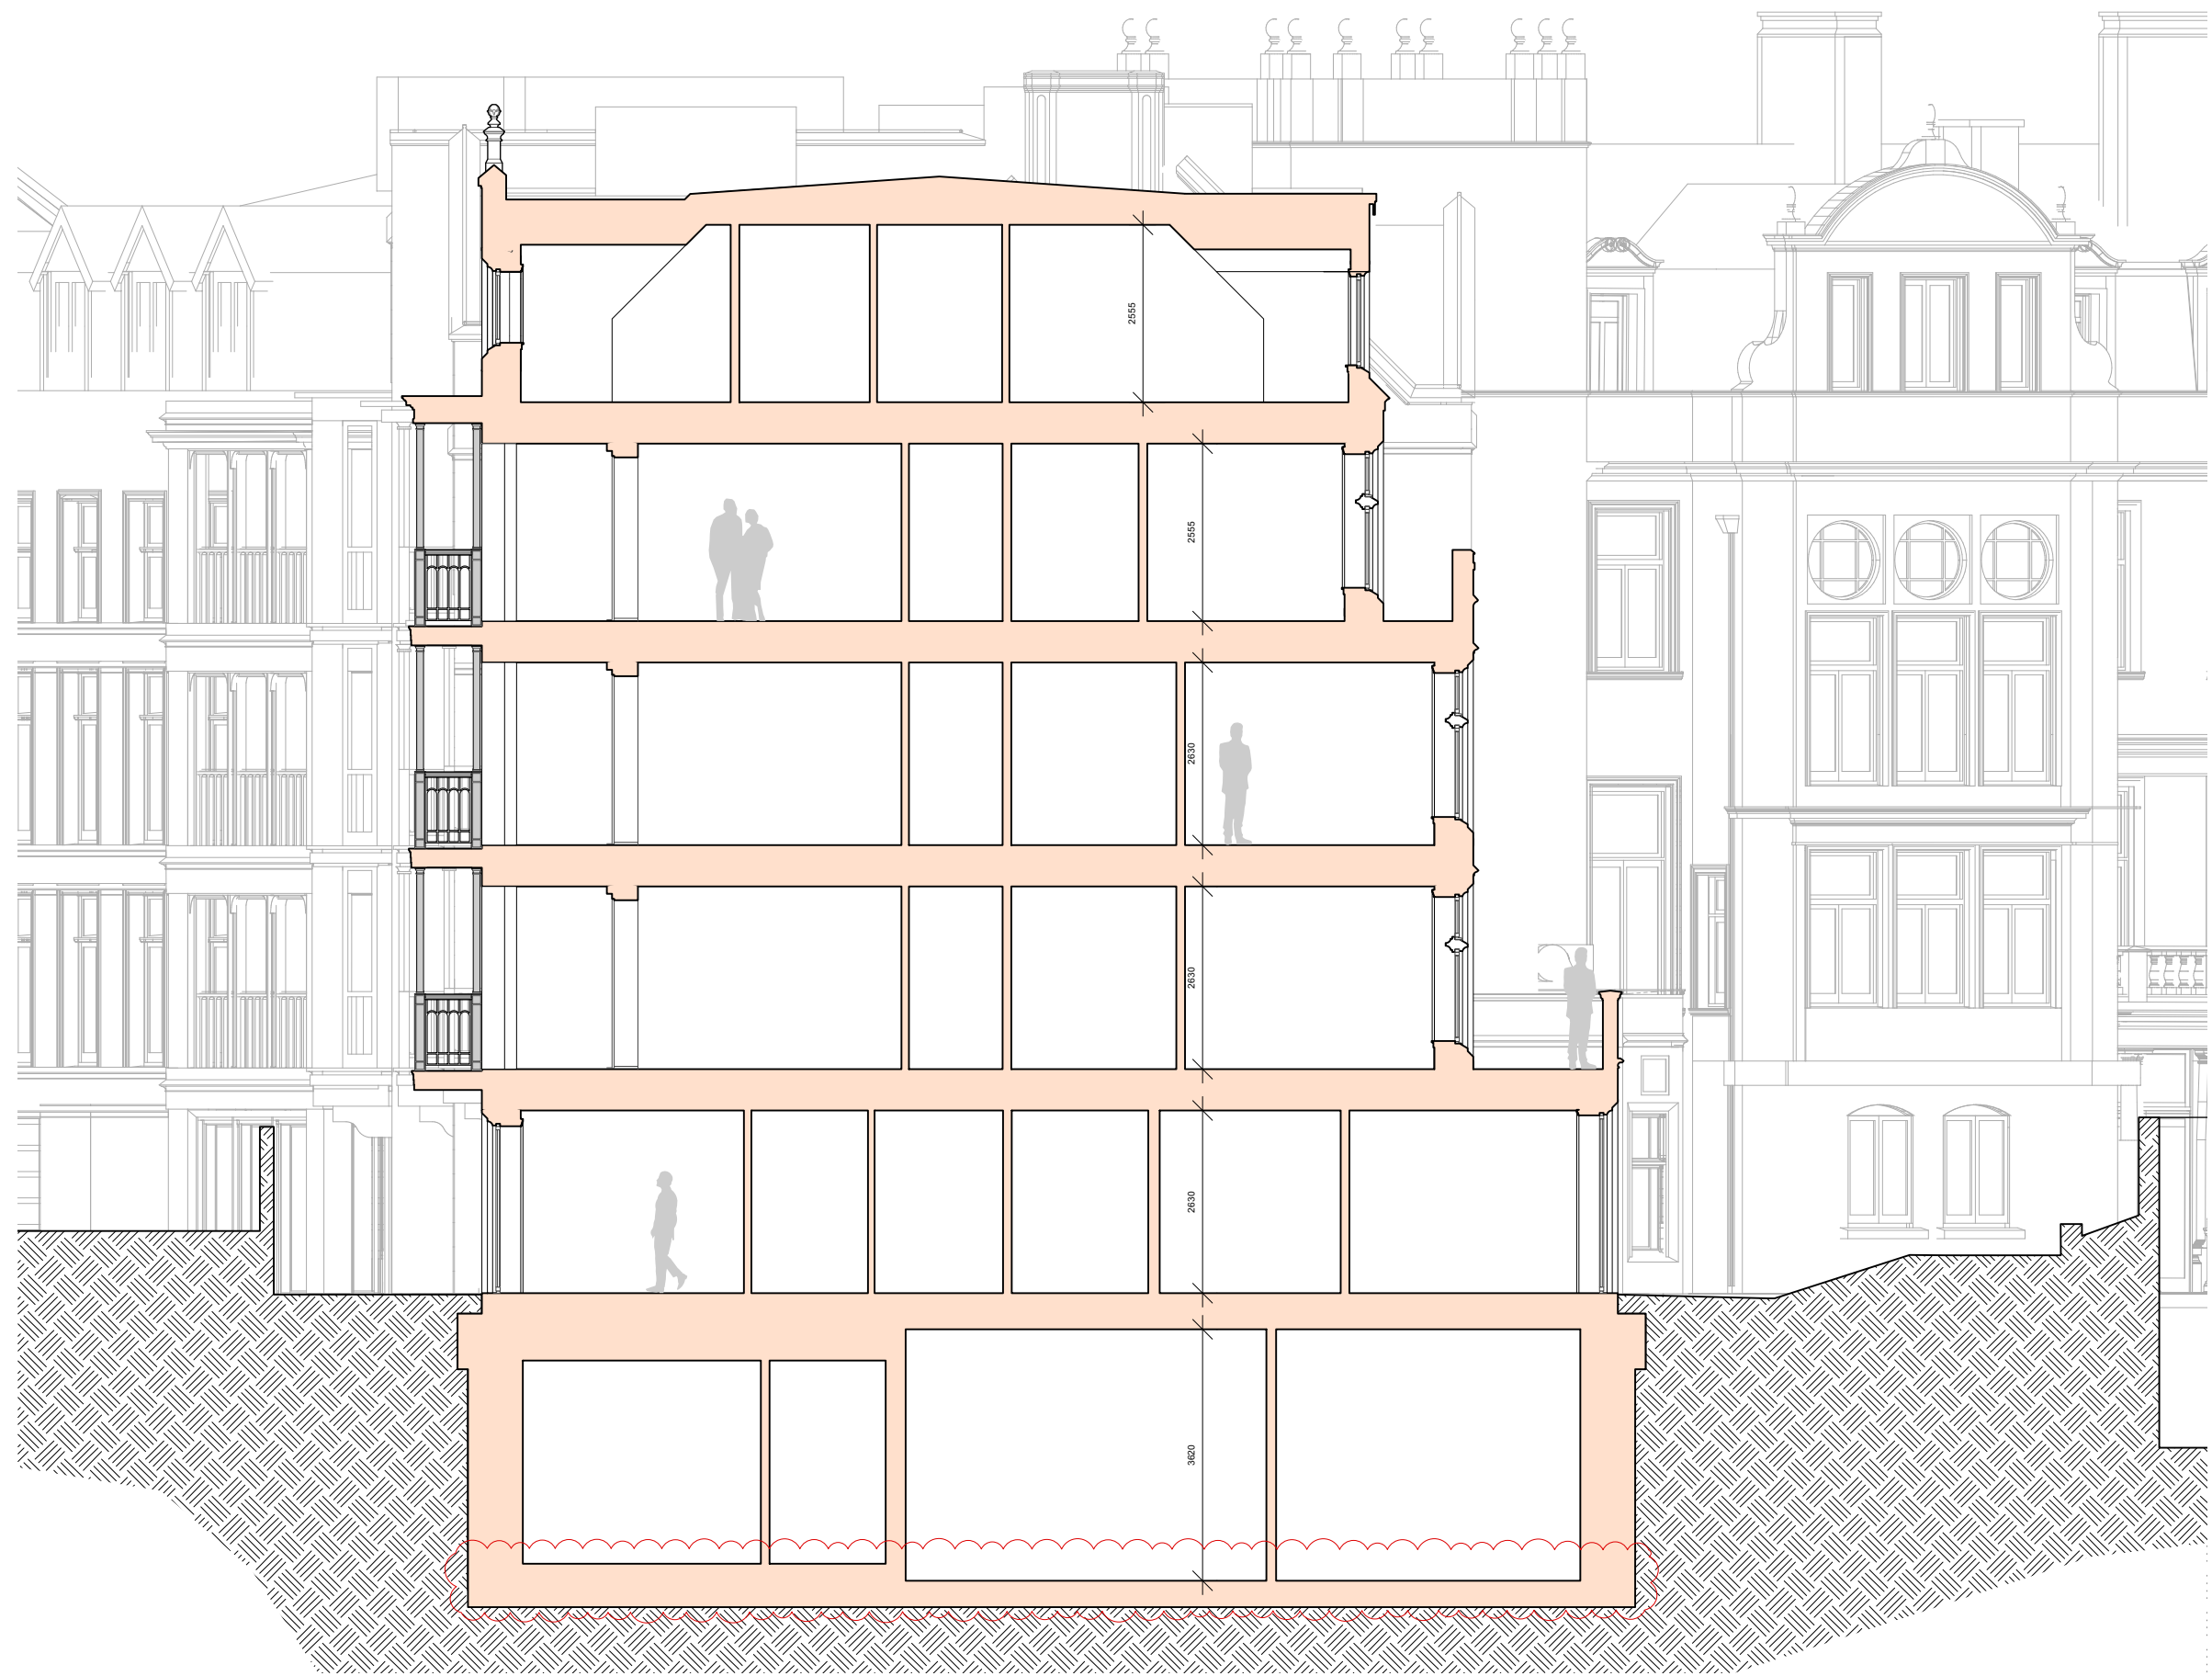


2
PL-26 P05
PROPOSED SECTION B-B
Scale: 1:100



3
PL-26 P05
PROPOSED SECTION CC
Scale: 1:100

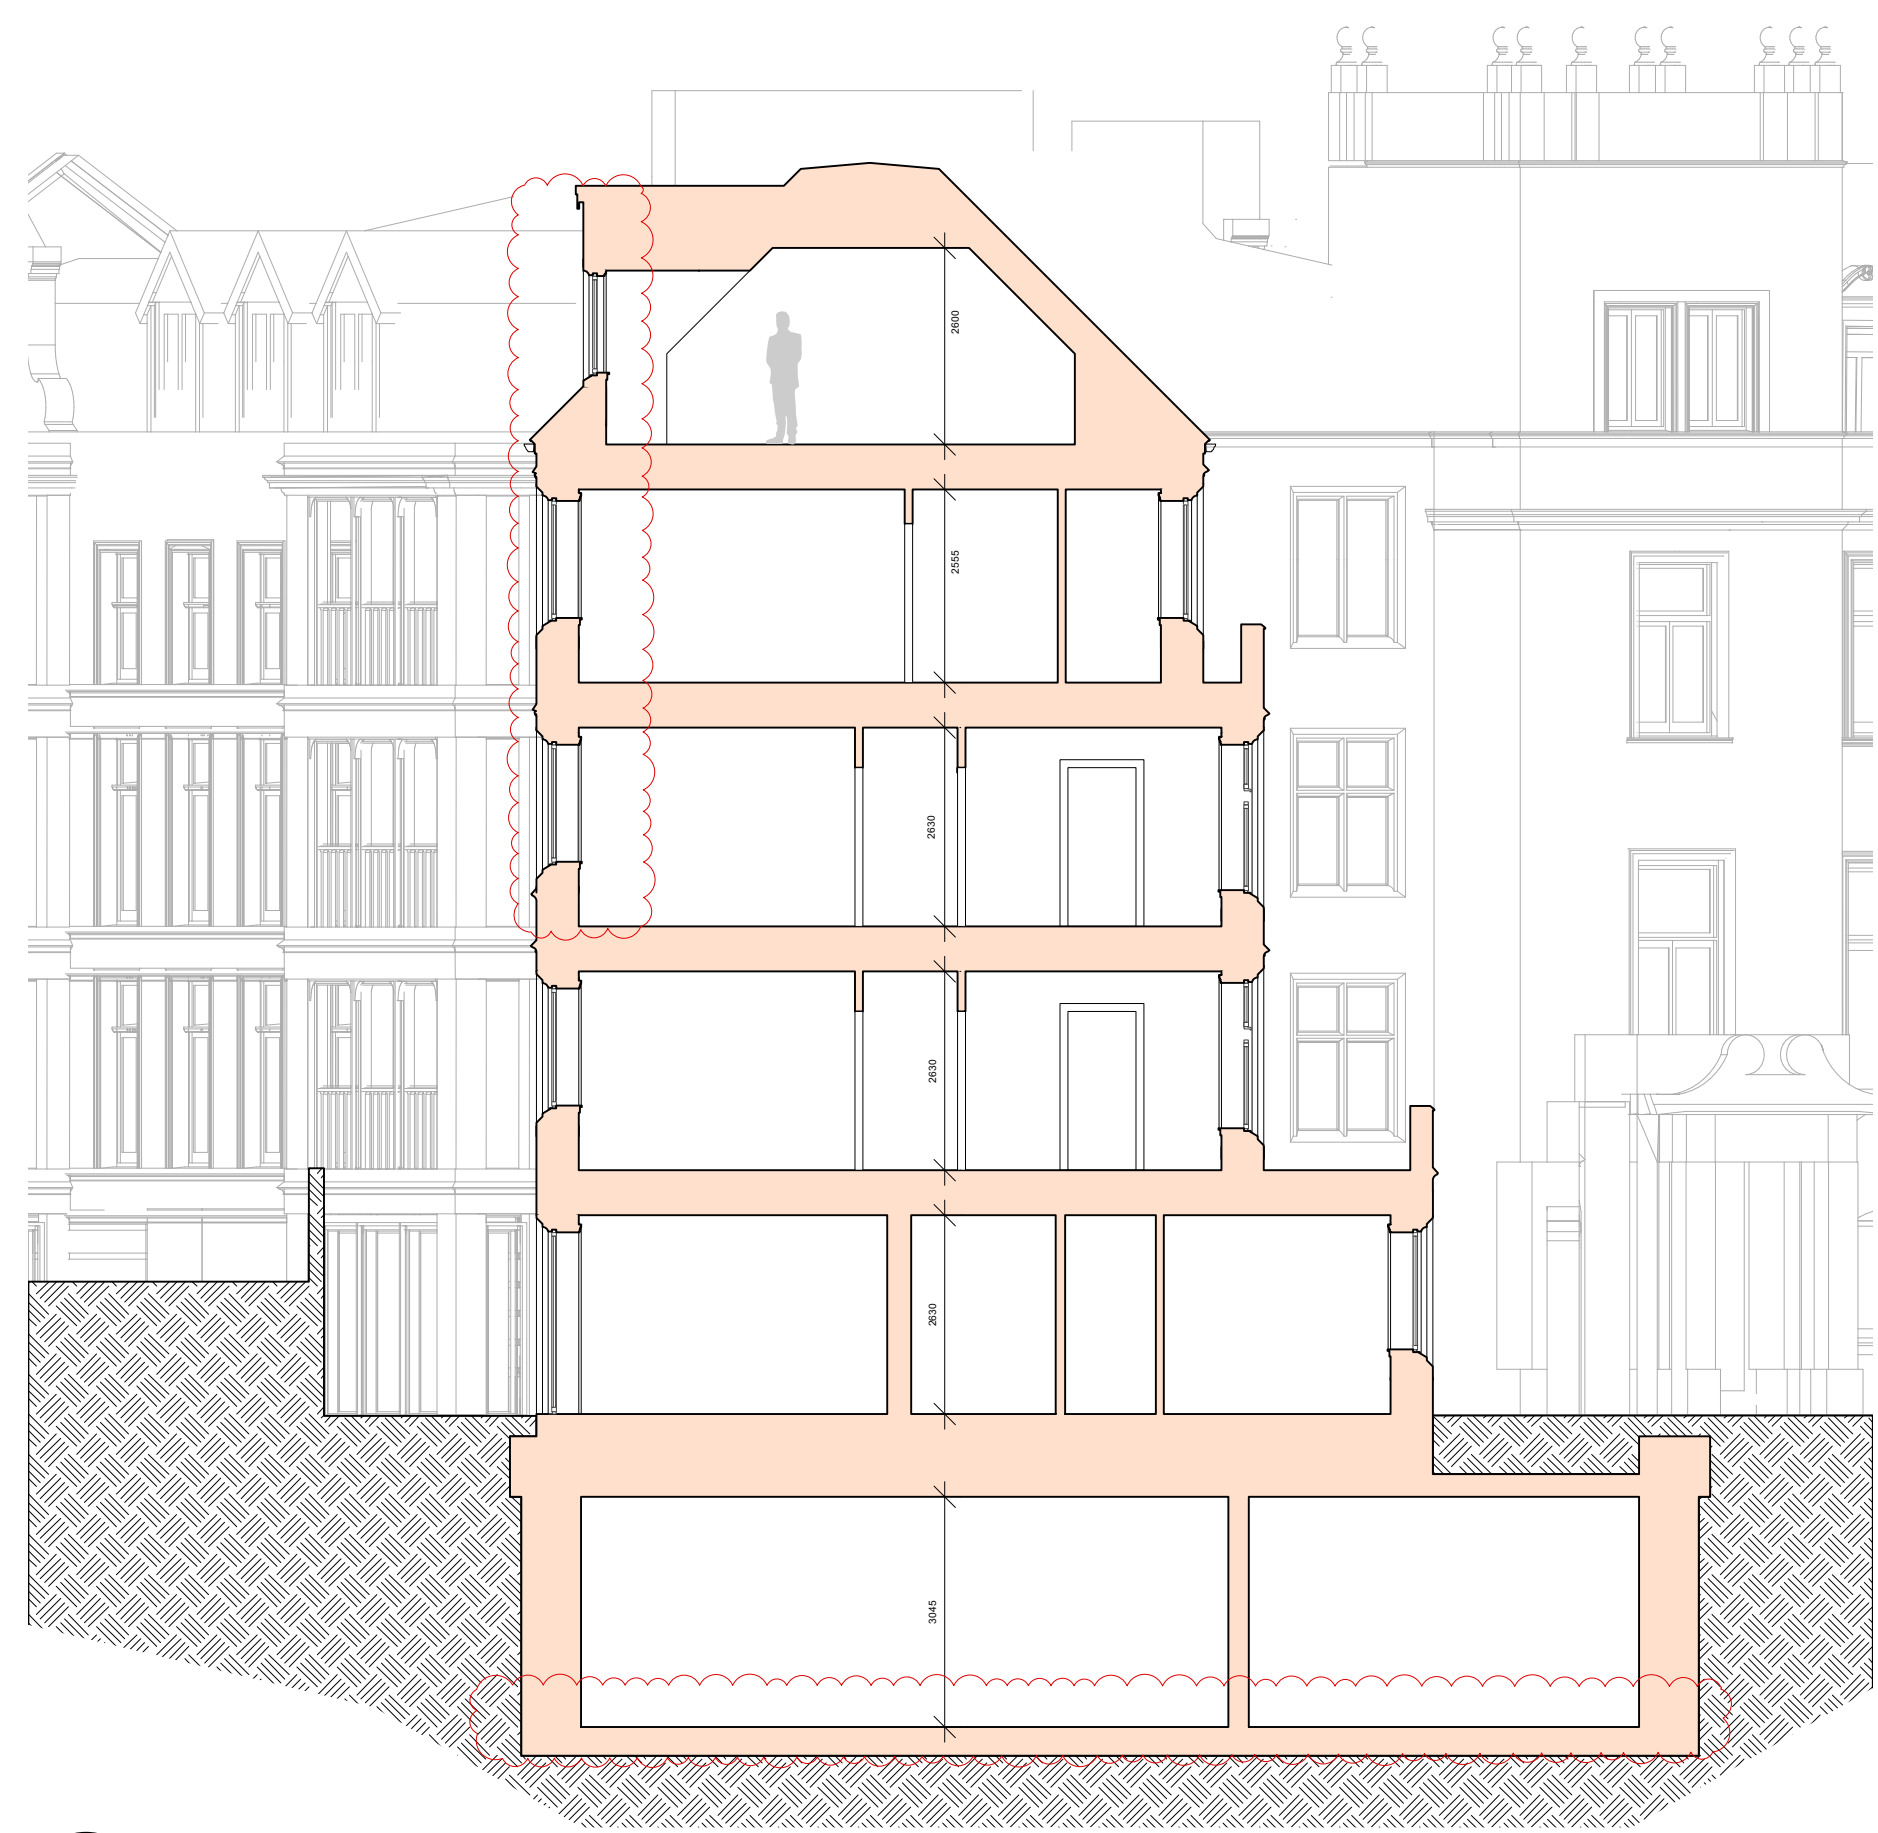


4
PL-26 P05
PROPOSED SECTION D-D
Scale: 1:100

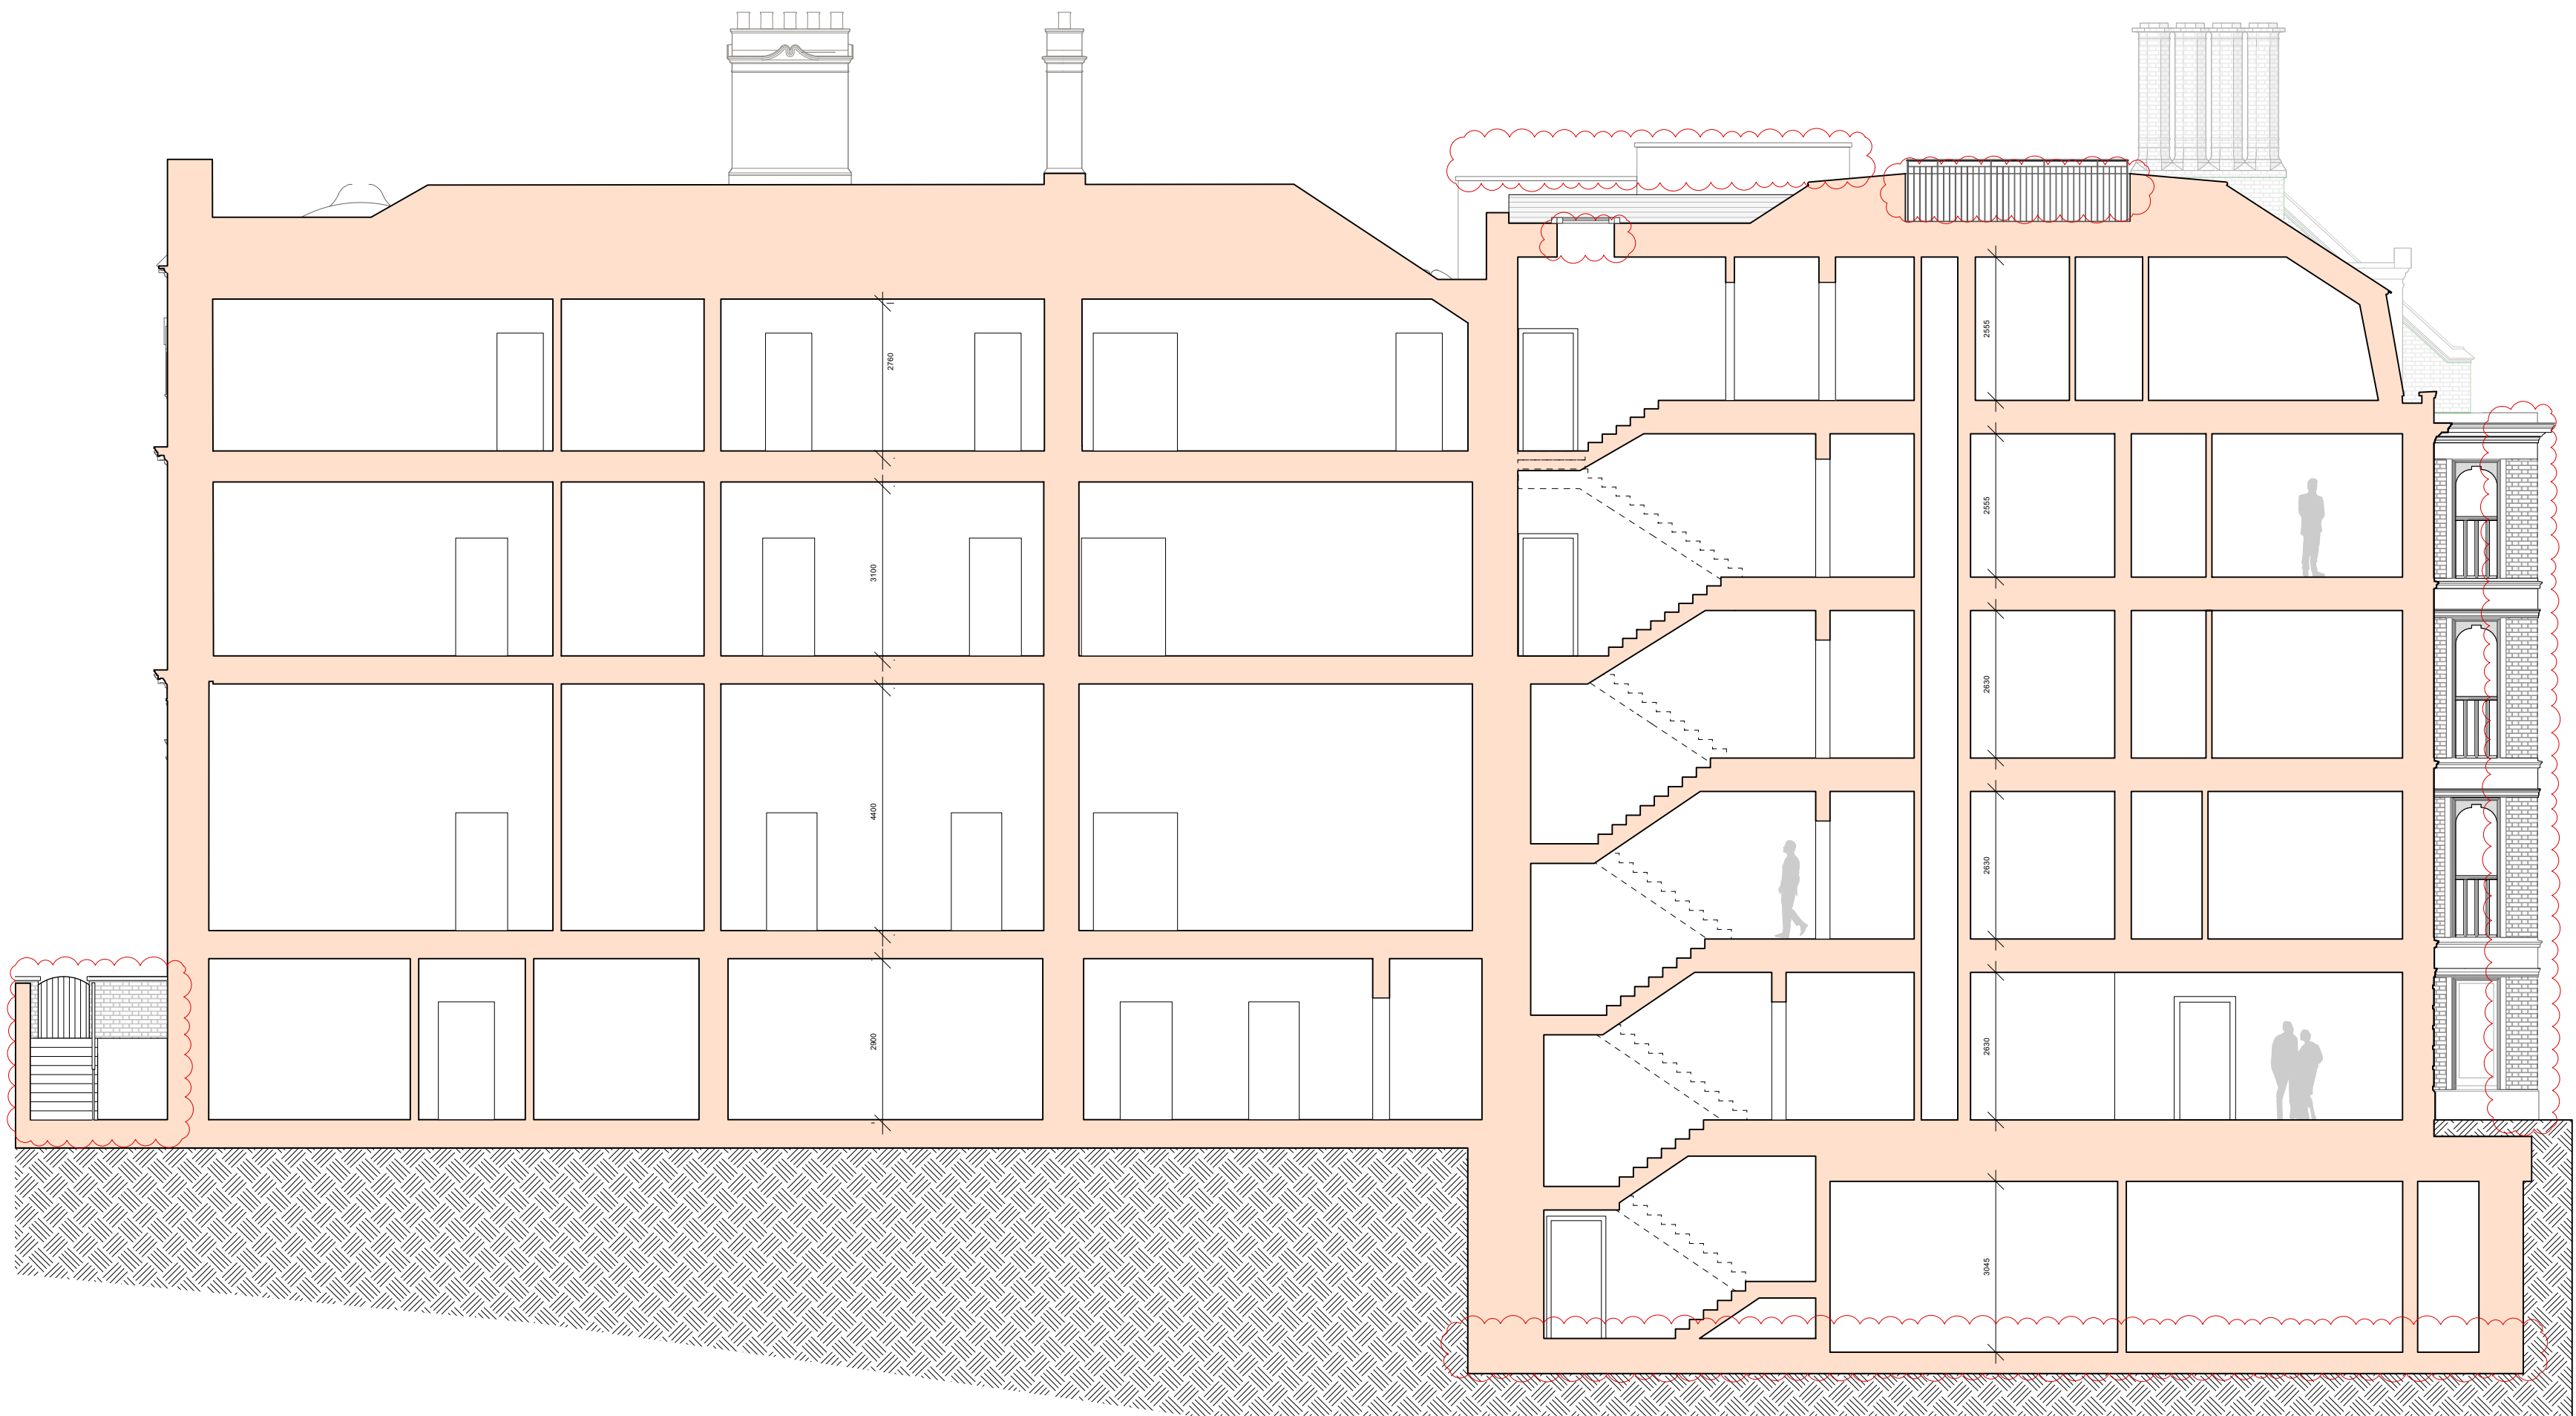

5
PL-26 P05
PROPOSED SECTION E-E
Scale: 1:100



6
PL-26 P05
PROPOSED SECTION F-F
Scale: 1:100

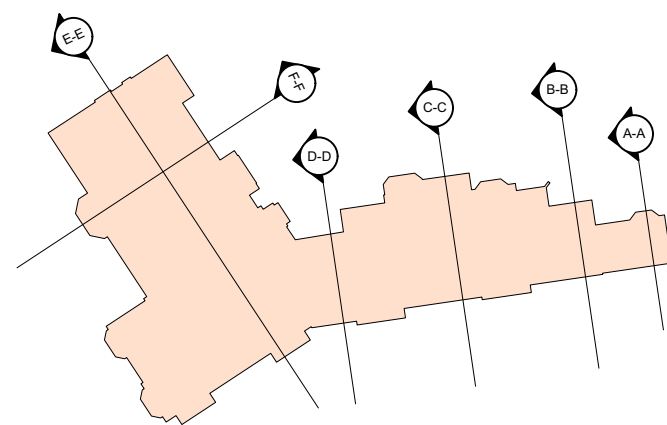

Rev	Date	Description
P05	13/10/21	UPDATES TO LIFT OVERRUN SOUTH ELEVATION BAYS
P04	01/09/21	GENERAL UPDATES FOLLOWING DESIGN DEVELOPMENT
P03	27/05/20	FLAT 31 ROOF AND CHIMNEY UPDATED DORMER ADDED IN FLAT 32
P02	06/05/20	SECTIONS UPDATED FOLLOWING FOOTPRINT CHANGES
P01	23/02/20	SECTIONS UPDATED FOLLOWING FOOTPRINT CHANGES

REV	DATE	DESCRIPTION
-----	------	-------------

BRANCH HILL HOUSE
LONDON

PROPOSED SECTIONS

DRNG No	SCALE	DATE
PL-26 P05	1:100 @ A0	DEC 2019



5 ST JAMES'S SQUARE
LONDON SW1Y 4JU
T 020 7451 0955 mail@stanhopegate.co.uk
www.stanhopegatearchitecture.com