



EXISTING WEST ELEVATION  
SCALE 1:100

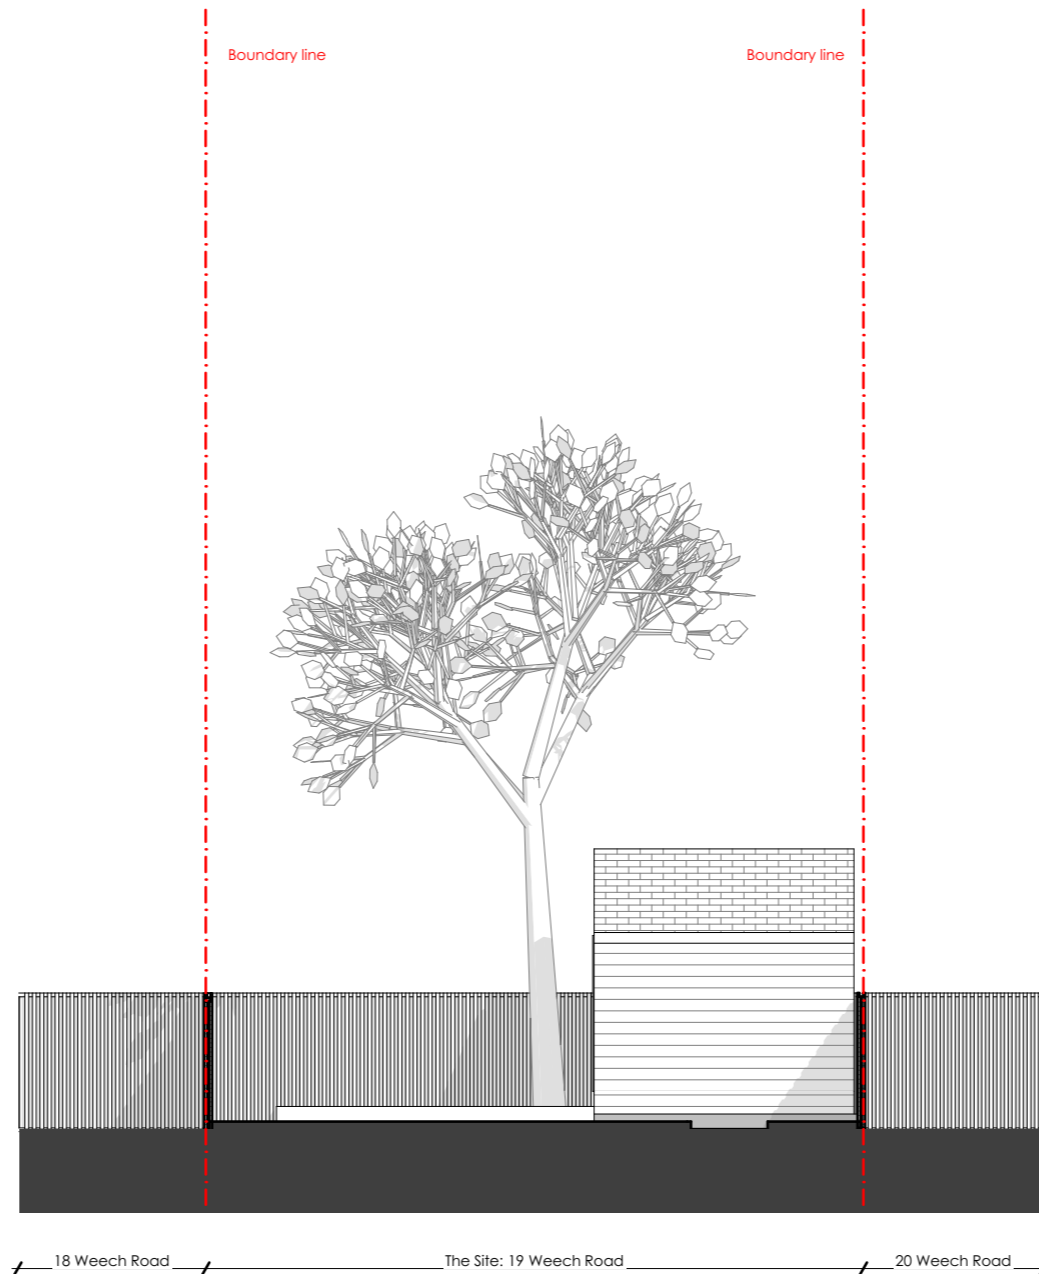

EXISTING SOUTH ELEVATION  
SCALE 1:100

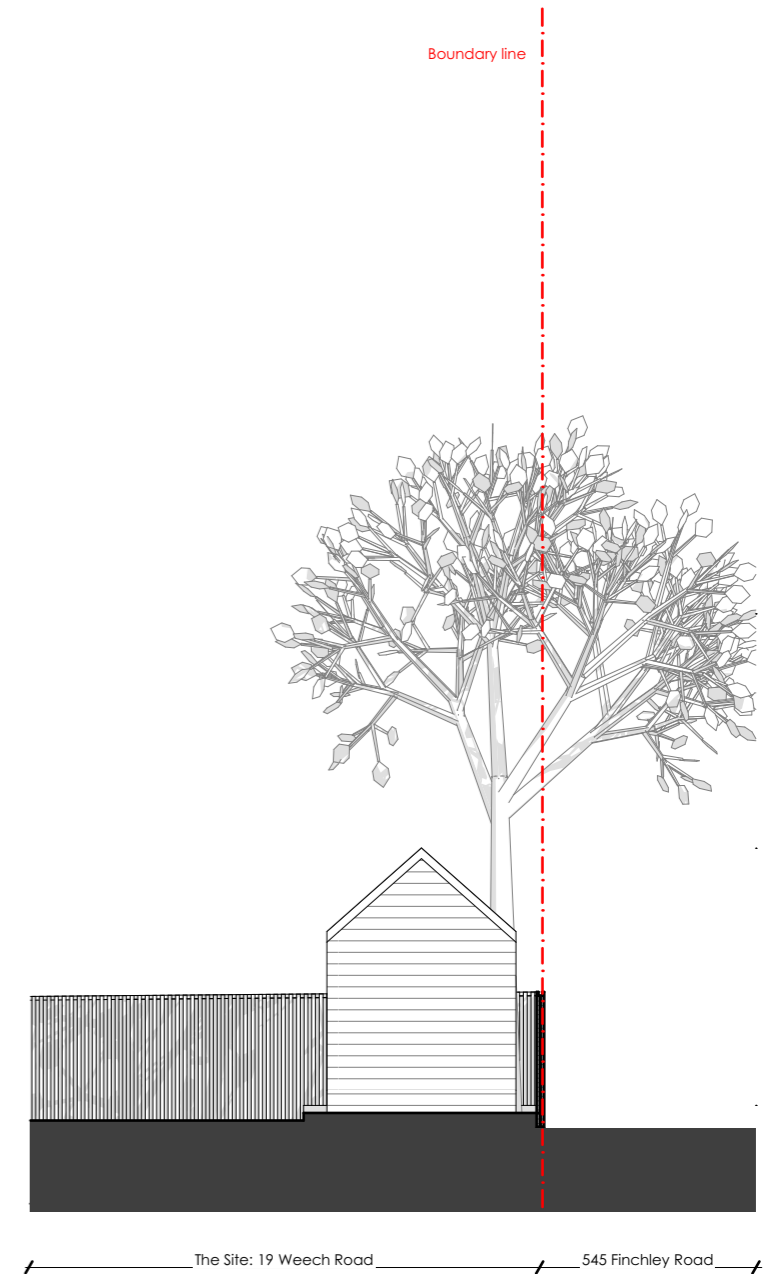

EXISTING EAST ELEVATION  
SCALE 1:100

**KEY**  
 Existing



Notes	Rev	Date	Notes
1. All dimensions to be checked on site. 2. All dimensions are to masonry unless otherwise stated (ie not plaster finishes) 3. All information is to be checked and verified by the contractors and sub-contractors for accuracy and fit. 4. Discrepancies or omissions to be brought to the attention of CIAO prior to construction. 5. This drawing has been drawn to scale, as shown, for the purpose of obtaining local authority approval 6. For General Notes refer to Drawing No. 4GN-01			

**Client:**  
E. Pasqualucci & G. Billè

**Project:**  
19 Weech Road, NW6 1DL

**Drawing title:**  
Existing Elevations

**Stage:**  
Costruction

**Project Ref. No:**  
129

**Drawing number:**  
129-3EX-13

**Date:**  
19/02/2021

**Scale:**  
1:100@A3

**Drawn By:**  
GC

**Checked By:**  
AP

37 Cremer Street,  
London, E2 8HD  
+ 44 (0)20 34751385  
info@ciao.archi  
www.ciao.archi