




SITE PLAN  
SCALE 1:1250

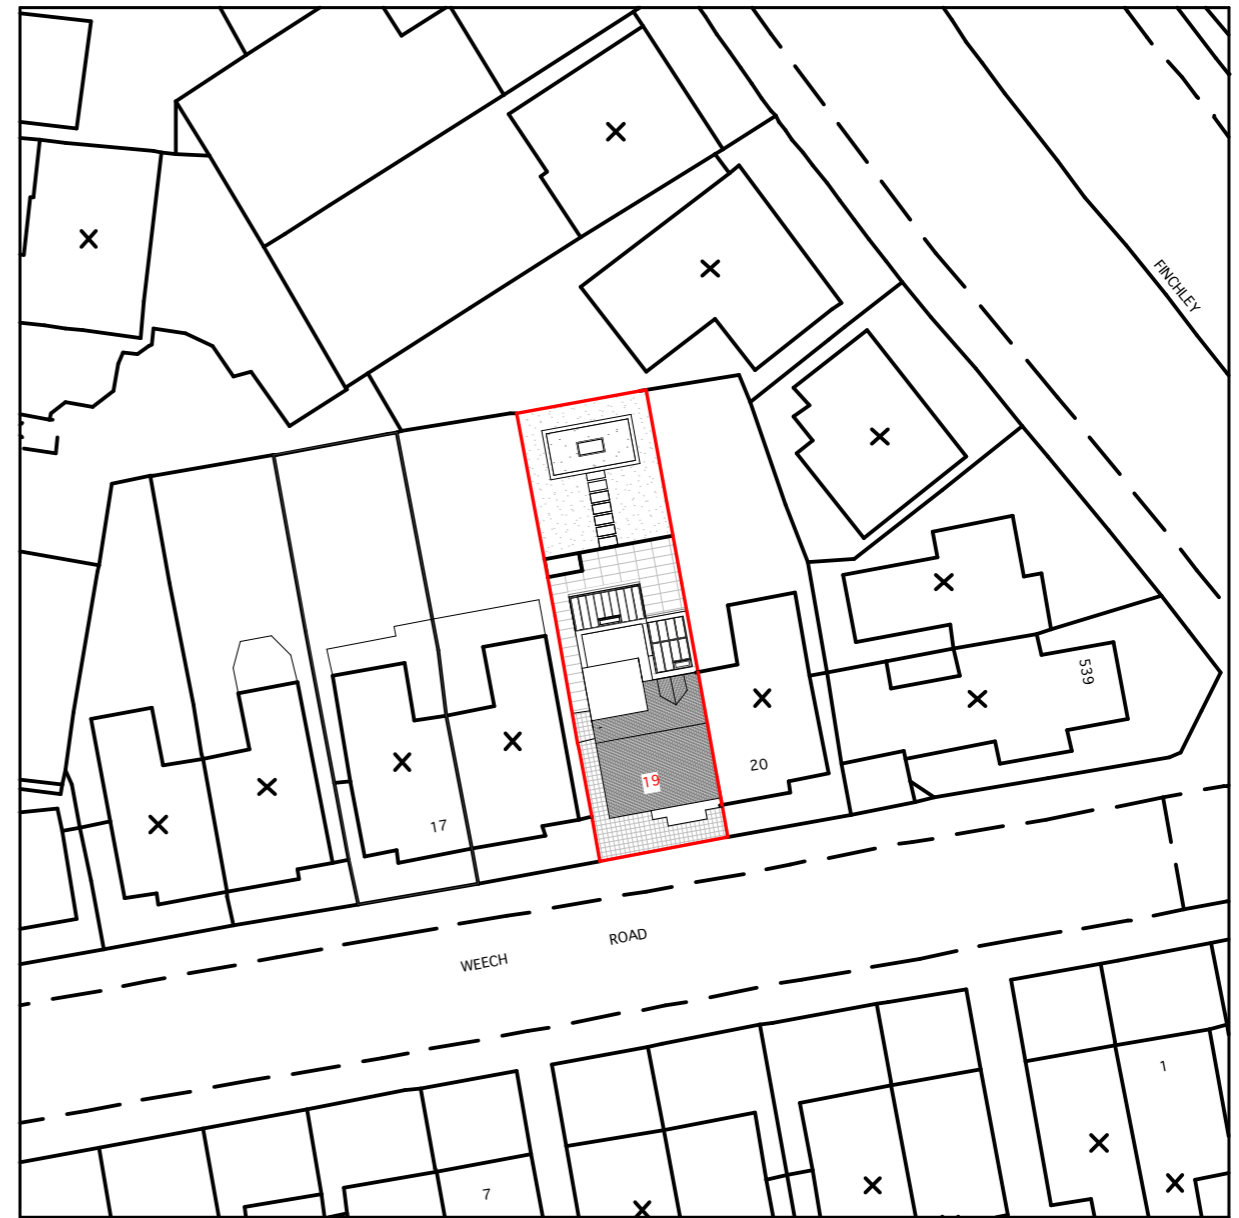

PROPOSED BLOCK PLAN  
SCALE 1:500



Notes

1. All dimensions to be checked on site.
2. All dimensions are to masonry unless otherwise stated (ie not plaster finishes)
3. All information is to be checked and verified by the contractors and sub-contractors for accuracy and fit.
4. Discrepancies or omissions to be brought to the attention of CIAO prior to construction.
5. This drawing has been drawn to scale, as shown, for the purpose of obtaining local authority approval
6. For General Notes refer to Drawing No. 4GN-01

Rev	Date
A	24/06/2021

Notes  
Amendments to volume and bulk

Client:  
E. Pasqualucci & G. Billè

Stage:  
Costruction  
Date:  
24/06/2021

Project:  
19 Weech Road, NW6 1DL

Project Ref. No:  
129  
Scale:  
1:500, 1:1250@A3

Drawing title:  
Proposed Site and Block Plan

Drawing number:  
129-3GA-11 REV A  
Drawn By:  
GC  
Checked By:  
AP

37 Cremer Street,  
London, E2 8HD  
+ 44 (0)20 34751385  
info@ciao.archi  
www.ciao.archi