



PROPOSED WEST ELEVATION
SCALE 1:100

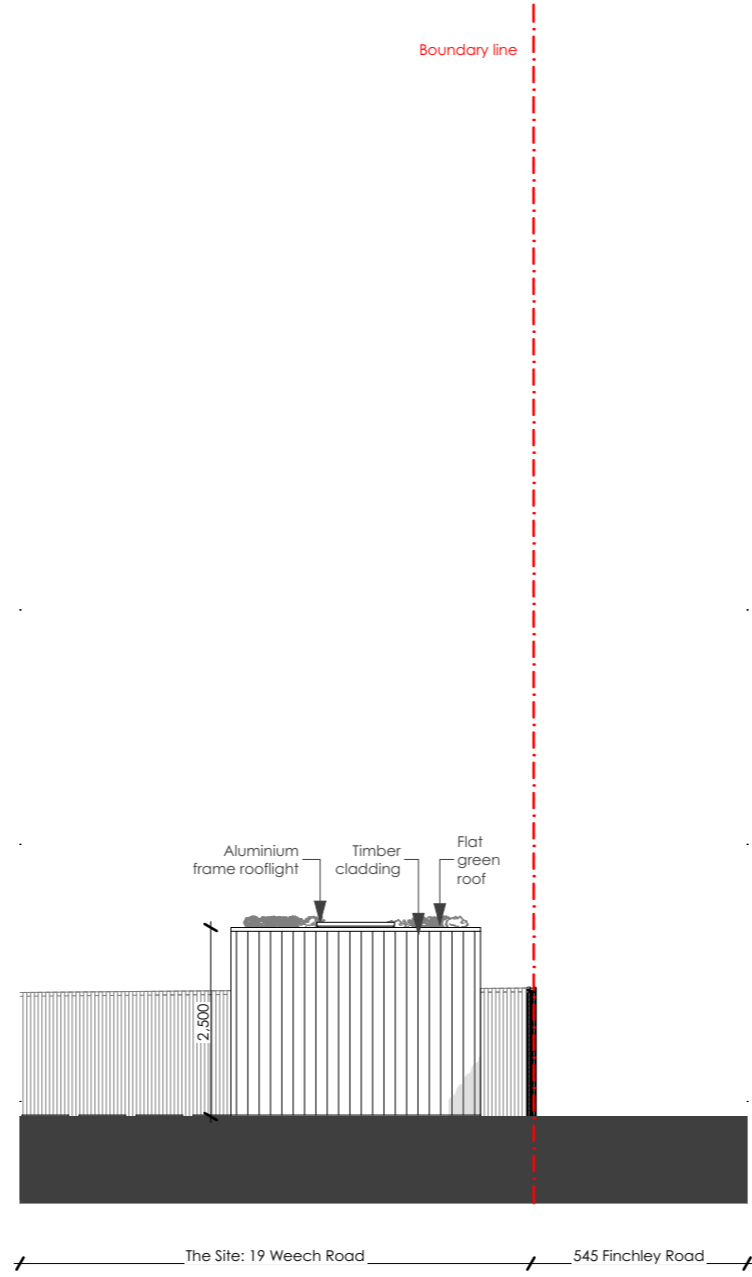

PROPOSED EAST ELEVATION
SCALE 1:100

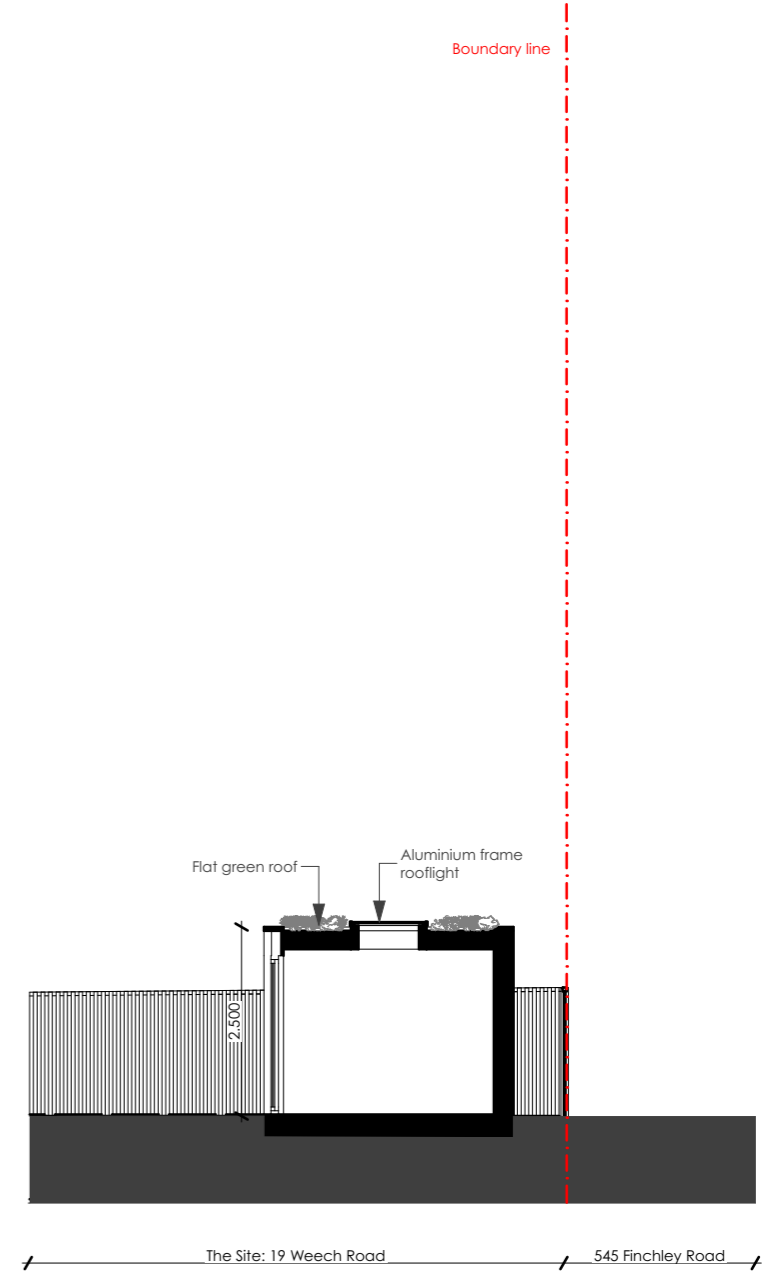

PROPOSED SECTION S-AA'
SCALE 1:100

KEY

	Existing
	Proposed



Notes	Rev	Date	Notes
1. All dimensions to be checked on site. 2. All dimensions are to masonry unless otherwise stated (ie not plaster finishes) 3. All information is to be checked and verified by the contractors and sub-contractors for accuracy and fit. 4. Discrepancies or omissions to be brought to the attention of CIAO prior to construction. 5. This drawing has been drawn to scale, as shown, for the purpose of obtaining local authority approval 6. For General Notes refer to Drawing No. 4GN-01	A	24/06/2021	Amendments to volume and bulk

© Creative Ideas & Architecture Office

Client: E. Pasqualucci & G. Billè	Stage: Costruction	Date: 24/06/2021
Project: 19 Weech Road, NW6 1DL	Project Ref. No.: 129	Scale: 1:100@A3
Drawing title: Proposed Elevations and Section	Drawing number: 129-3GA-14 REV A	Drawn By: GC
		Checked By: AP

37 Cremer Street,
London, E2 8HD
+ 44 (0)20 34751385
info@ciao.archi
www.ciao.archi

