
 


Site Plan

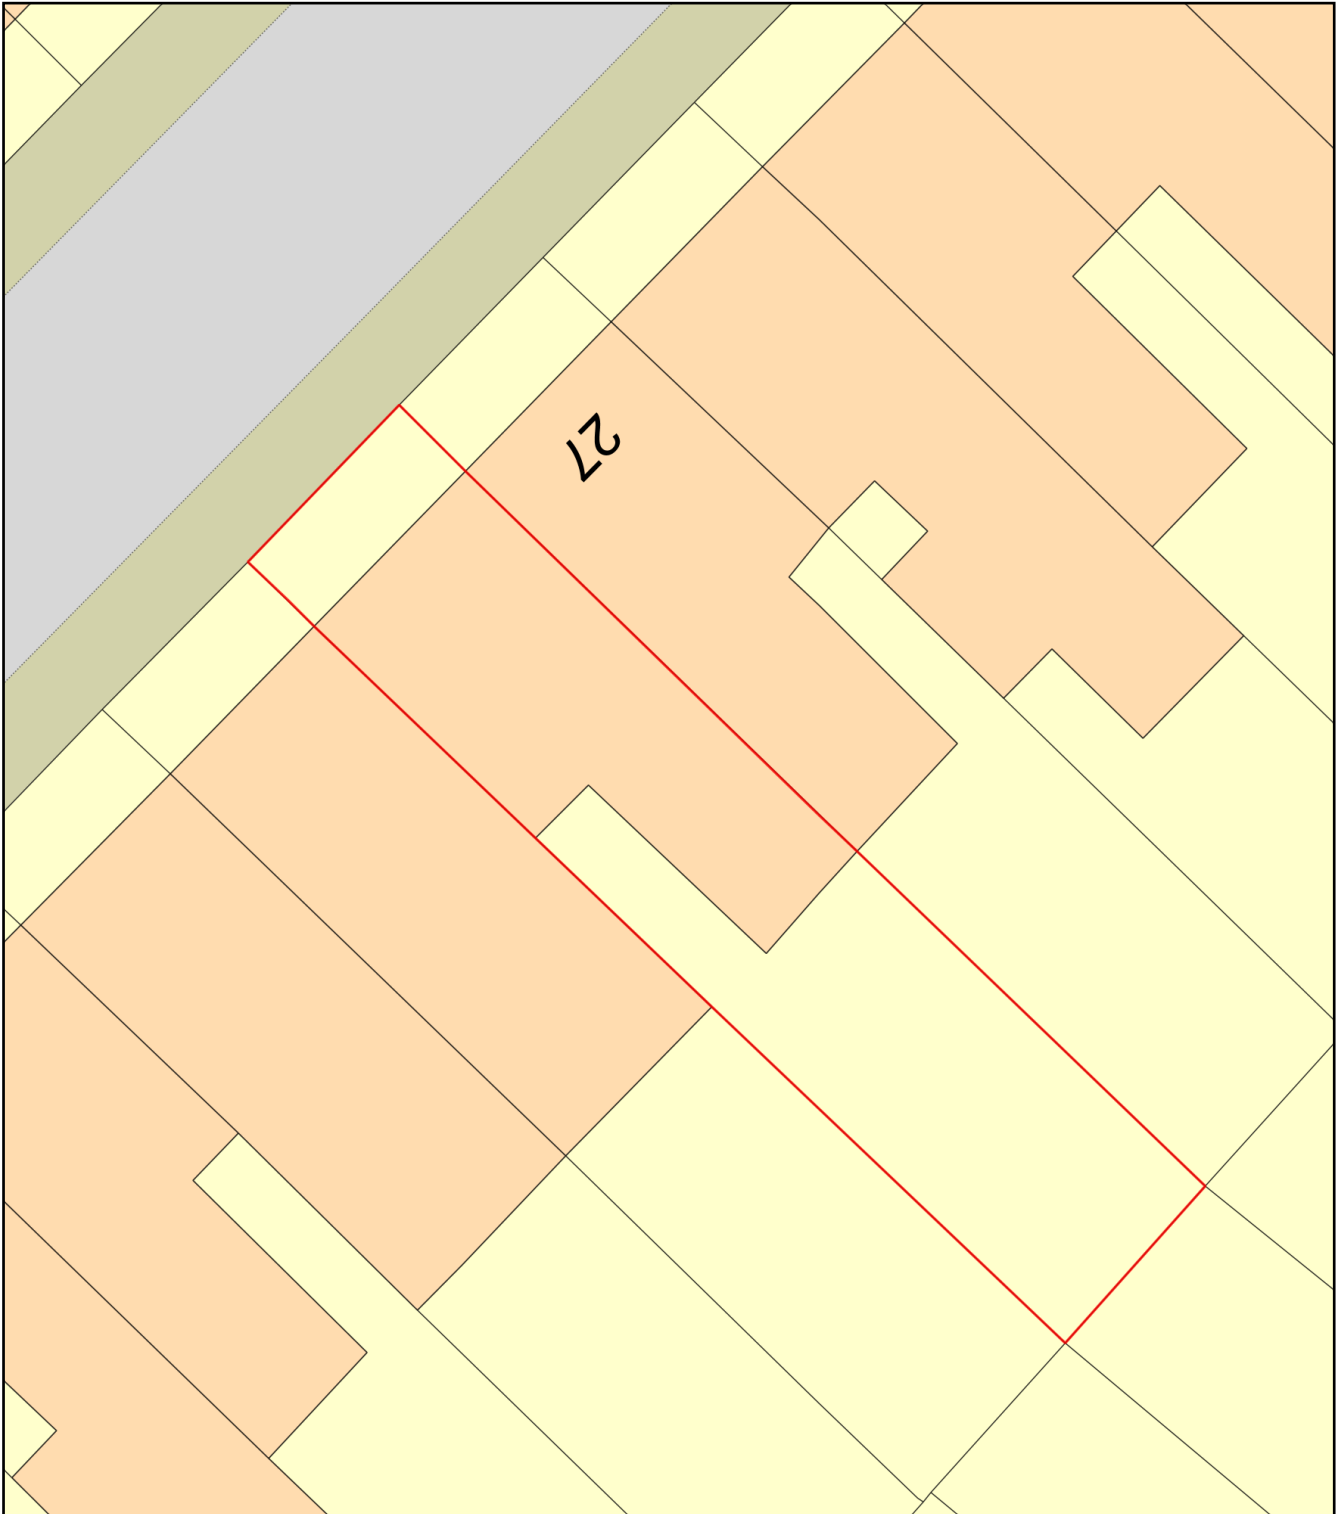

Plan Produced for: OBI ODOGWU

Date Produced: 25 Nov 2021

Plan Reference Number: TQRQM21329141605665

Scale: 1:200 @ A4