




BUILDING F (LILY BUILDING)



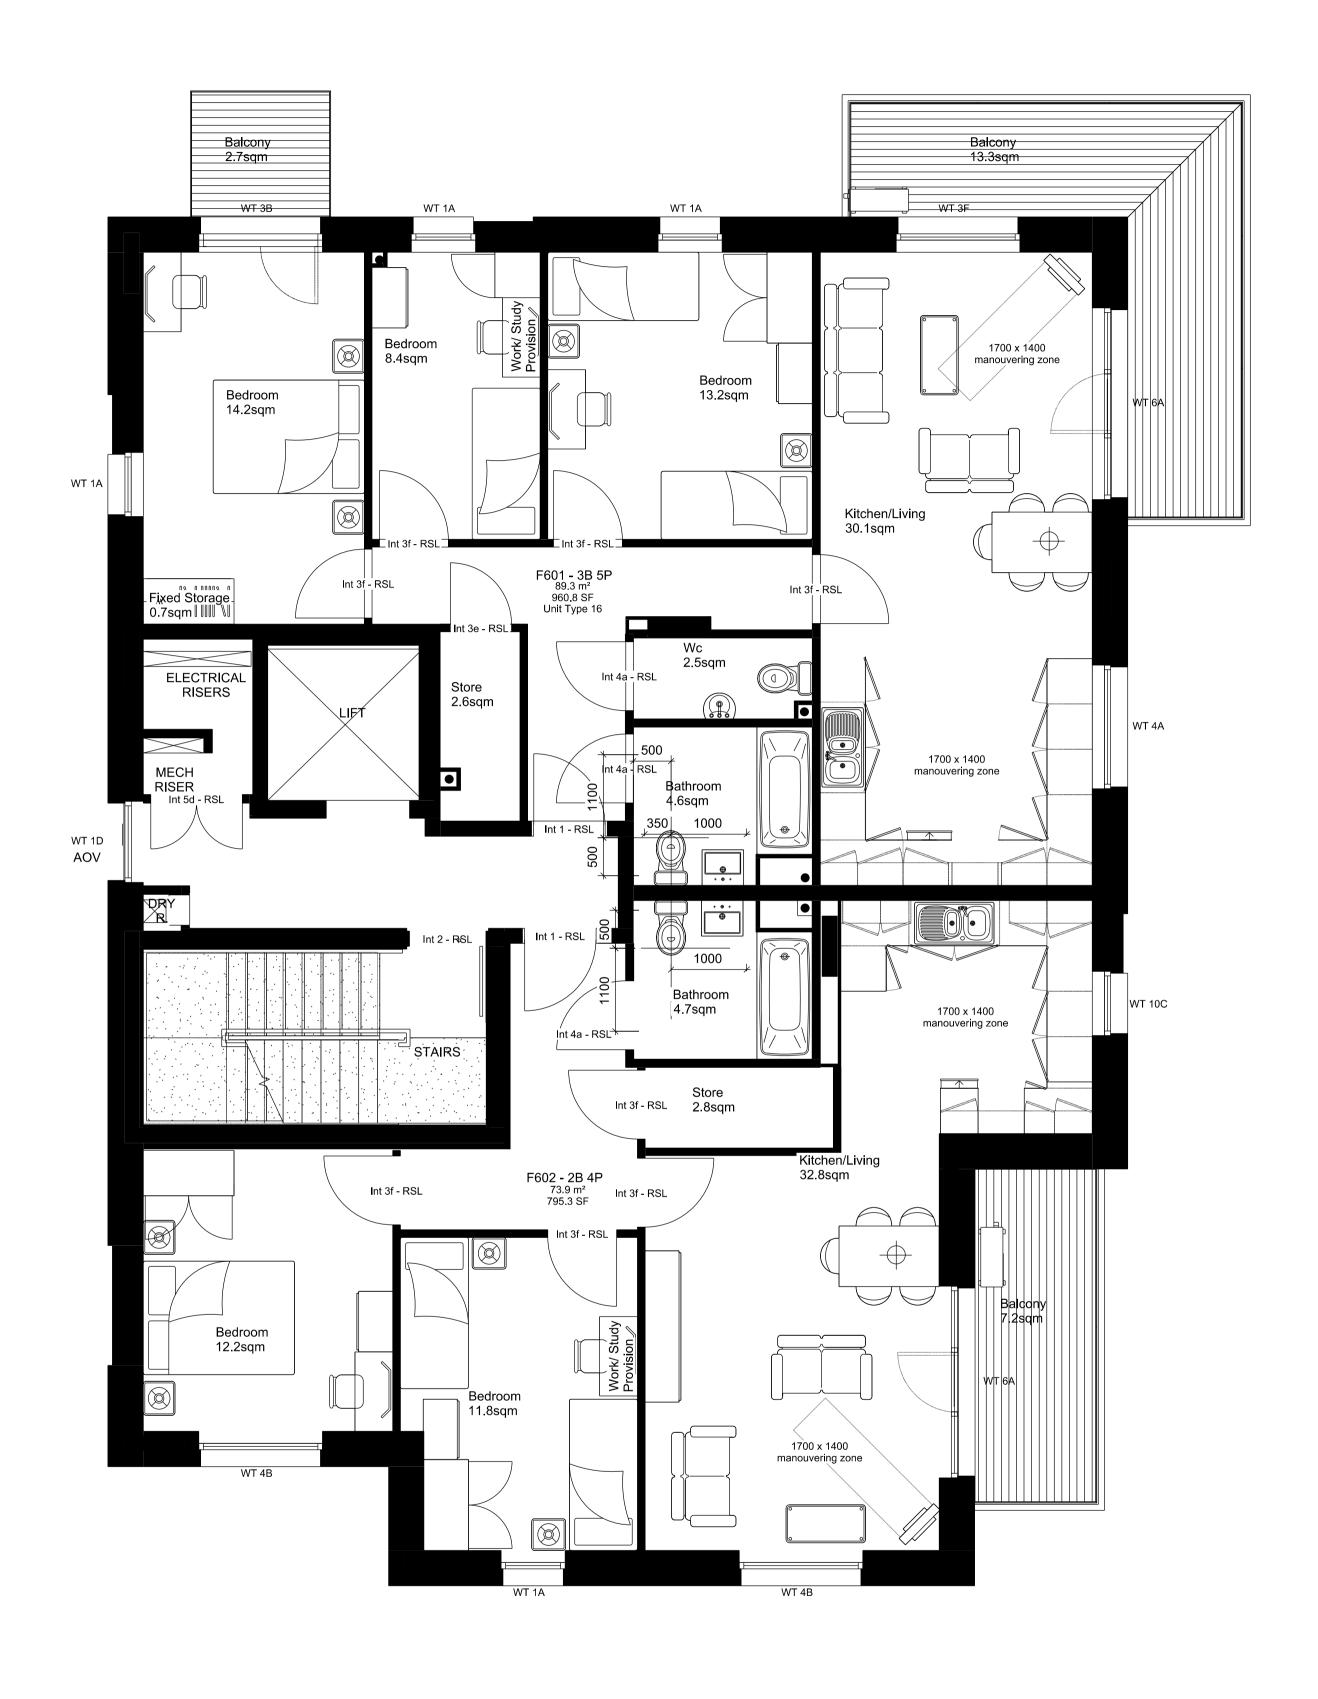

∖Block F - Sixth Floor Plan - Scale 1:100 at A3

DETAILS AND ALLOTHER RELEVANT INFORMATION

COMMON	COMMON GROUND WORKSHO
GROUND	The Common F2
WORKSHOP	The Common E2 53 Old Bethnal Green Rd, Londor
COPYRIGHT AND NOTES	
DO NOT SCALE FRAM THIS DRAWING. ALL DIMENSIONS TO BE VERIFIED ON SITE BY CONTRACTOR	T 077 65257123
PRIOR TO COMMENCEMENT OF ANY SHOP DRAWINGS AND ANY WORKS ON SITE, REPORT ALL	info@commongroundworkshop.co
DISPREPENCIES TO THE ARCHITECT IMMEDIATELY.	1

HOP LTD ndon, E2 6QA p.co.uk THIS DRAWING TO BE READ IN CONJUNCTION WITH ALL RELATED ARCHITECT/ ENGINEERS DRAWINGS / www.commongroundworkshop.co.uk

AMENDMENTS CONSULTANT(S) Project Manager: -REV DATE DESCRIPTION Structural Engineer: -27.08.2021 FOR PLANNING APPROVAL CC MEP Services Engineer: -Planning Consultant: -Cost Consultant: -

Daylight / Sunlght Consultant: -Do not scale from theis drawing.

Report any errors, contraditions, & omissions to the architect as soon as possible.

ADDITIONAL NOTES:
All dimensions in MM unless otherwise stated.

This drawing is to be read in conjunction with all relevant documents.

This drawing is to be read in conjunction with all Engineer's drawings. Contractor to provide Structural Engineering/ design.

This drawing is issued in DWG format; this is an uncontrolled version issued to enable the recipient to prepare their own drawings for which they are solely responsible. It is based on background information current at the time of issue. No liability is accepted for any such alterations or additions to or discrepancies arising out of changes to such background information which occurs after it is issued.

Contractor and Sub-Contractors to the contractor to the con Contractor and Sub-Contractors to to site measure and confirm all dimensions before before fabricating and constructing built elements. Where discrepencies found, Contractor/Sub-Contractor to inform Design Team.

PROJECT WEST HAMPSTEAD SQUARE - DECKING REPLACEMENT DRAWING TITLE(S) EXISTING BLOCK F (LILY BUILDING) -SIXTH FLOOR PLAN

FOR PLANNING APPROVAL CHECKED 1:100 @A3 MS PROJECT NUMBER CGW-BDR-WHS-0114 AUG 2021 DRAWING NUMBER

BDR-WHS-PA-A-BF-1007