


BUILDING A (HARDY BUILDING)

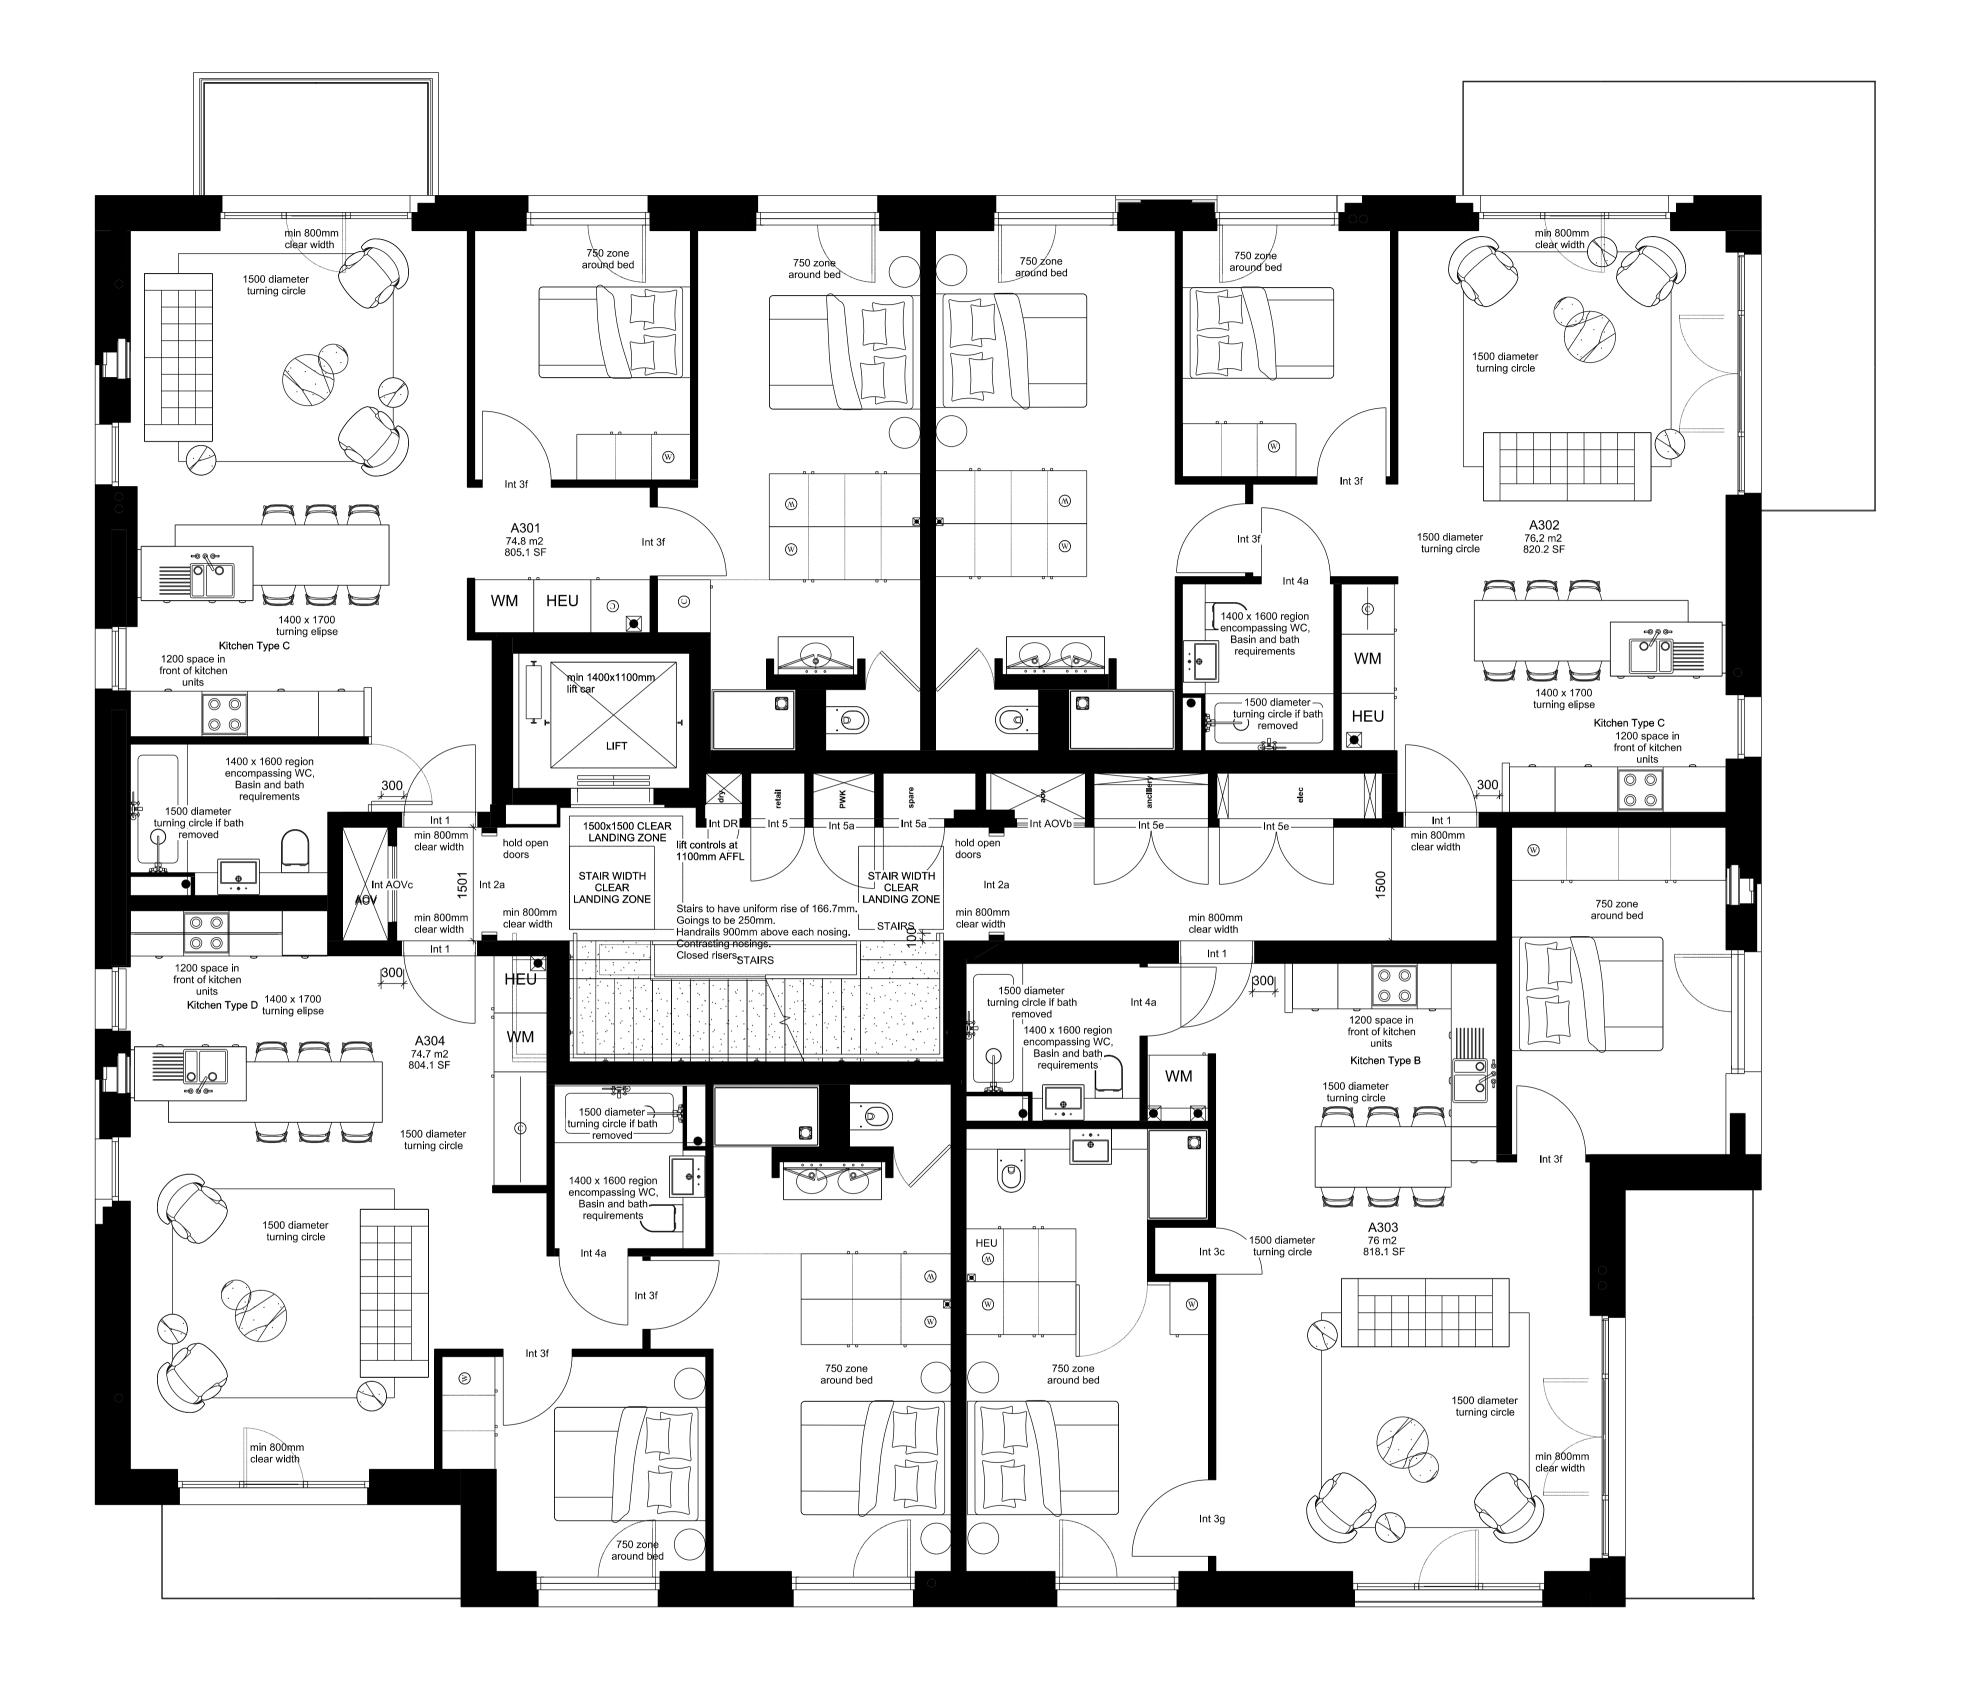





FOR PLANNING APPROVAL

COMMON GROUND **WORKSHOP** 

DETAILS AND ALLOTHER RELEVANT INFORMATION

- Scale 1:100 at A3

DO NOT SCALE FRAM THIS DRAWING. ALL DIMENSIONS TO BE VERIFIED ON SITE BY CONTRACTOR PRIOR TO COMMENCEMENT OF ANY SHOP DRAWINGS AND ANY WORKS ON SITE. REPORT ALL DISPREPENCIES TO THE ARCHITECT IMMEDIATELY. THIS DRAWING TO BE READ IN CONJUNCTION WITH ALL RELATED ARCHITECT/ ENGINEERS DRAWINGS /

Block A - Third Floor Plan

COMMON GROUND WORKSHOP LTD The Common E2 53 Old Bethnal Green Rd, London, E2 6QA T 077 65257123 info@commongroundworkshop.co.uk www.commongroundworkshop.co.uk

AMENDMENTS REV DATE DESCRIPTION 27.08.2021 FOR PLANNING APPROVAL

CONSULTANT(S) Project Manager: -Structural Engineer: -MEP Services Engineer: -Planning Consultant: -Daylight / Sunlght Consultant: -Cost Consultant: -

Do not scale from theis drawing.

Report any errors, contraditions, & omissions to the architect as soon as possible.

ADDITIONAL NOTES:
All dimensions in MM unless otherwise stated.

This drawing is to be read in conjunction with all relevant documents.

This drawing is to be read in conjunction with all Engineer's drawings. Contractor to provide Structural Engineering/ design.

This drawing is issued in DWG format; this is an uncontrolled version issued to enable the recipient to prepare their own drawings for which they are solely responsible. It is based on background information current at the time of issue. No liability is accepted for any such alterations or additions to or discrepancies arising out of changes to such background information which occurs after it is issued.

Contractor and Sub-Contractors to the contractor to the con Contractor and Sub-Contractors to to site measure and confirm all dimensions before before fabricating and constructing built elements. Where discrepencies found, Contractor/Sub-Contractor to inform Design Team.

WEST HAMPSTEAD SQUARE LLP C/O BALLYMORE ASSET

WEST HAMPSTEAD SQUARE - DECKING REPLACEMENT

PROJECT

EXISTING BLOCK A (HARDY BUILDING) -THIRD FLOOR PLAN

DRAWING TITLE(S)

CHECKED MS 1:100 @A3 PROJECT NUMBER CGW-BDR-WHS-0114 AUG 2021 BDR-WHS-PA-A-BA-1004 A