



EXISTING SECOND FLOOR PLAN

GIA = 83.2 sq.m

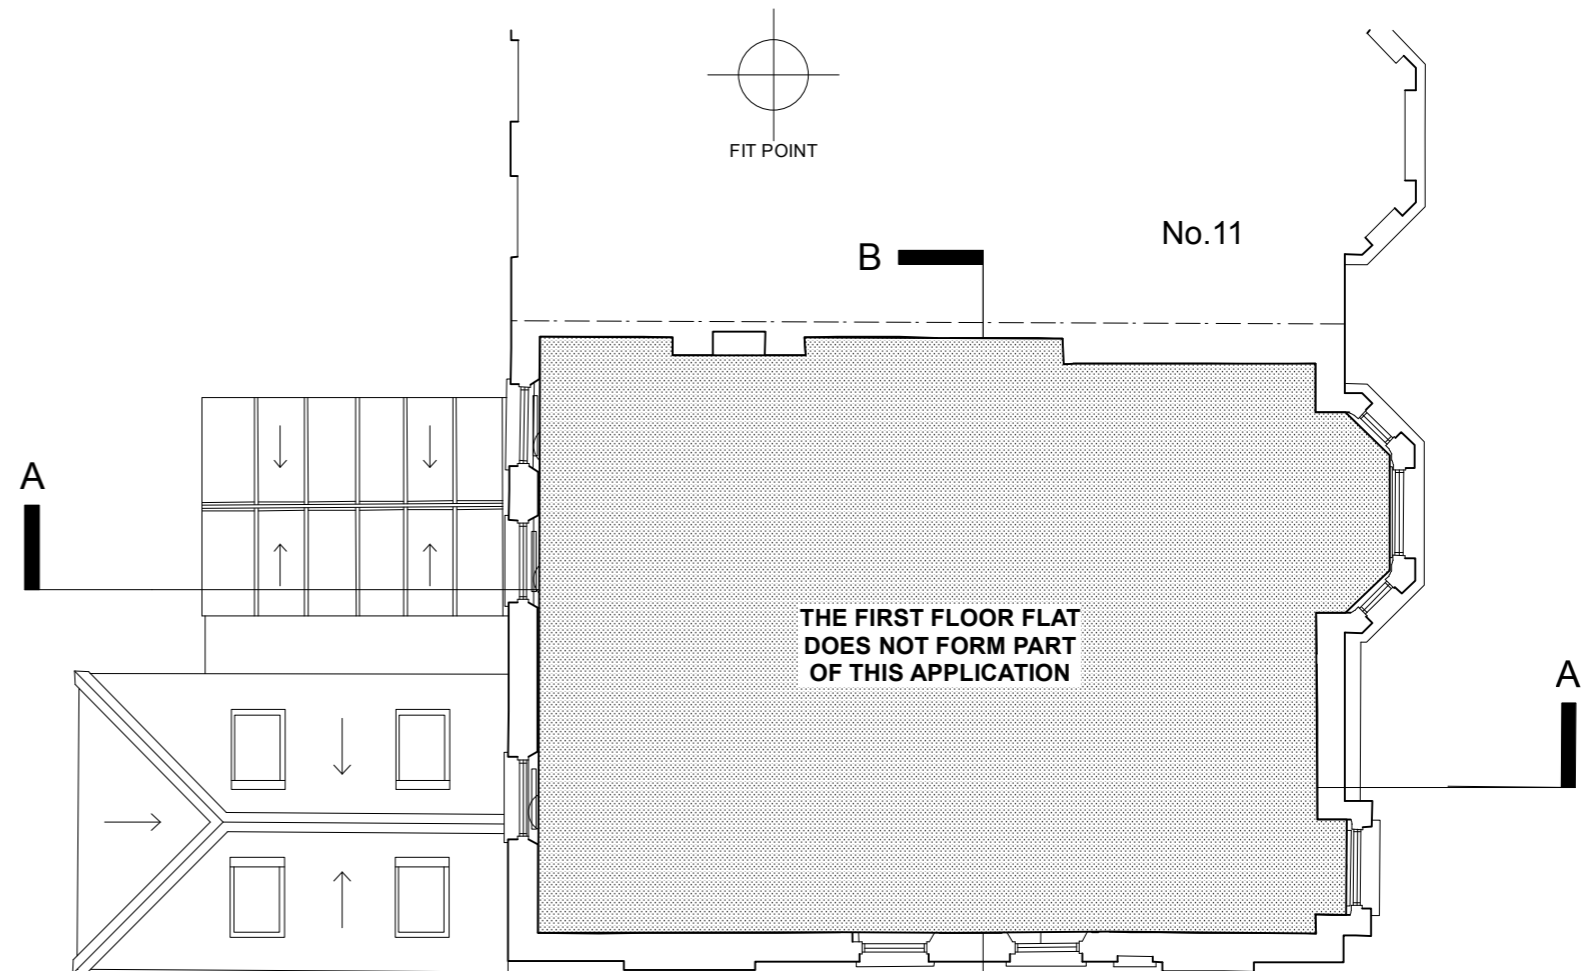


EXISTING FIRST FLOOR PLAN


GIA = 82.1 sq.m

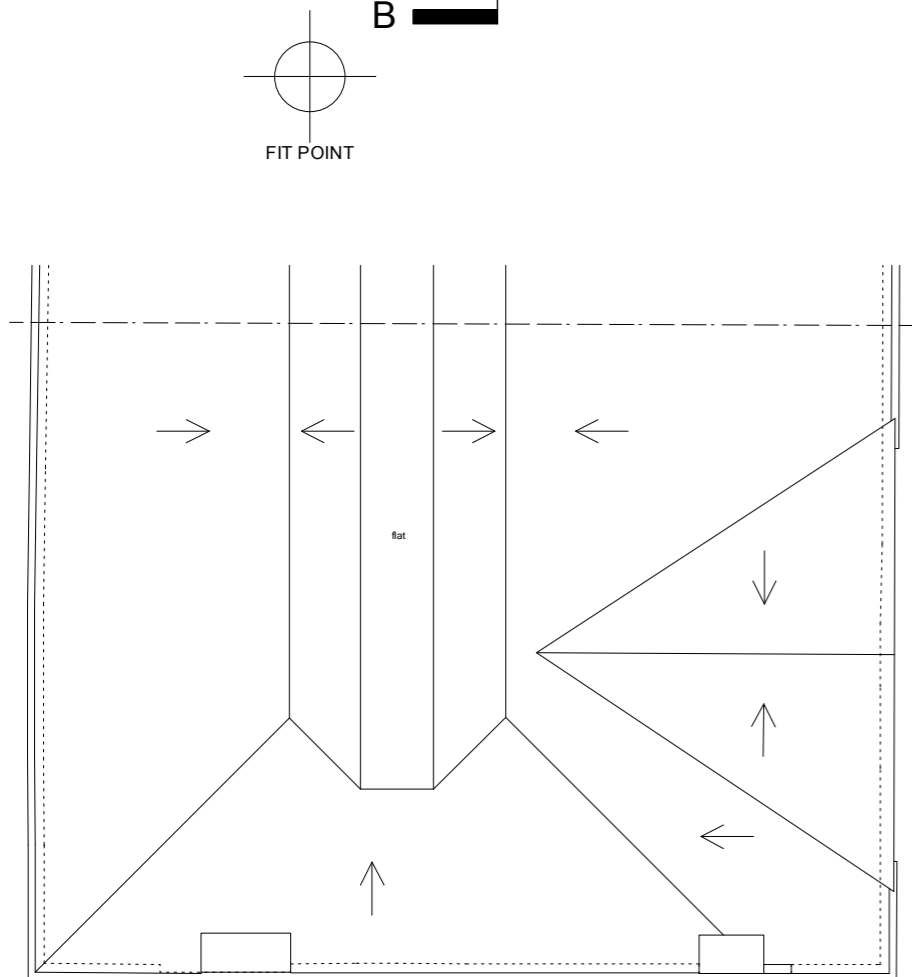

EXISTING ROOF PLAN

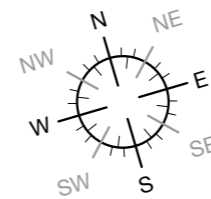

scale bar - metric

 

scale bar - imperial



KEY:

- socket outlet (lighting)
- fuse + switch
- double socket outlet (switched)
- single pole one way switch
- pendant light
- lighting points
- multiple spotlights
- wall lights
- wall lights
- telephone socket
- Temperature Thermostat
- floor to cill, cill to head window height
- ceiling Level
- Floor Level

		CAD Surveys Ltd. Suite 2 KPC House Canterbury Road Willesborough Ashford TN24 0BP	
		www.cadsurveys.co.uk	
Project : 9 Downside Crescent London NW3 2AN		01233 635089 Drawn by : SE	
Drawing title : Existing 1st and 2nd Floors			
Scale: 1:100@A3/1:50@A1	Date : 05/10/2021	Ref : 1122-S01-02	