

Project: 7 Well Road, Hampstead  
 Project reference: WEL  
 Project number: 321  
 Drawing title: Location Plan  
 Drawing number: A-321-WEL-000  
 Scale: 1:1250@A1 / 1:2500@A3  
 Date: September 2021  
 Status: Planning  
 Drawn: MD  
 Checked: SA  
 Revision: P

Revision #	Date	Amendment
P1	21.12.08	Planning Issue


- General Notes:
- All dimensions to be checked on site prior to construction or fabrication. Any discrepancies should be reported to the architect.
  - Where structural elements are shown this is for illustrative purposes only. All structural design to be carried out by suitably qualified structural engineer.
  - All drawings are indicative of architects visual requirements and show design intent only. All work is subject to change upon detail design.
  - All dimensions in mm unless otherwise specified. IF IN DOUBT ASK.
  - All work to conform to current building regulations and all current construction legislation, if divergences from statutory requirements are shown on the drawings these should be reported to the architect immediately.
  - All drawings are to be read in conjunction with specifications and drawings of all other consultants.
  - This drawing has been produced using survey information supplied by others, the accuracy of which dust can not guarantee. All dimensions are to be checked and confirmed onsite by the contractor prior to construction.

Key:  
— Site Boundary  
 - - - - - Outline of Proposed Development




Serial number: 223299  
 ©Crown copyright and database right 2021  
 Ordnance Survey licence 100048957  
 Reproduction in whole or in part is prohibited  
 without the prior permission of Ordnance Survey



01 LOCATION PLAN  
 000 A1/A3 @ 1:1250/ 1:2500

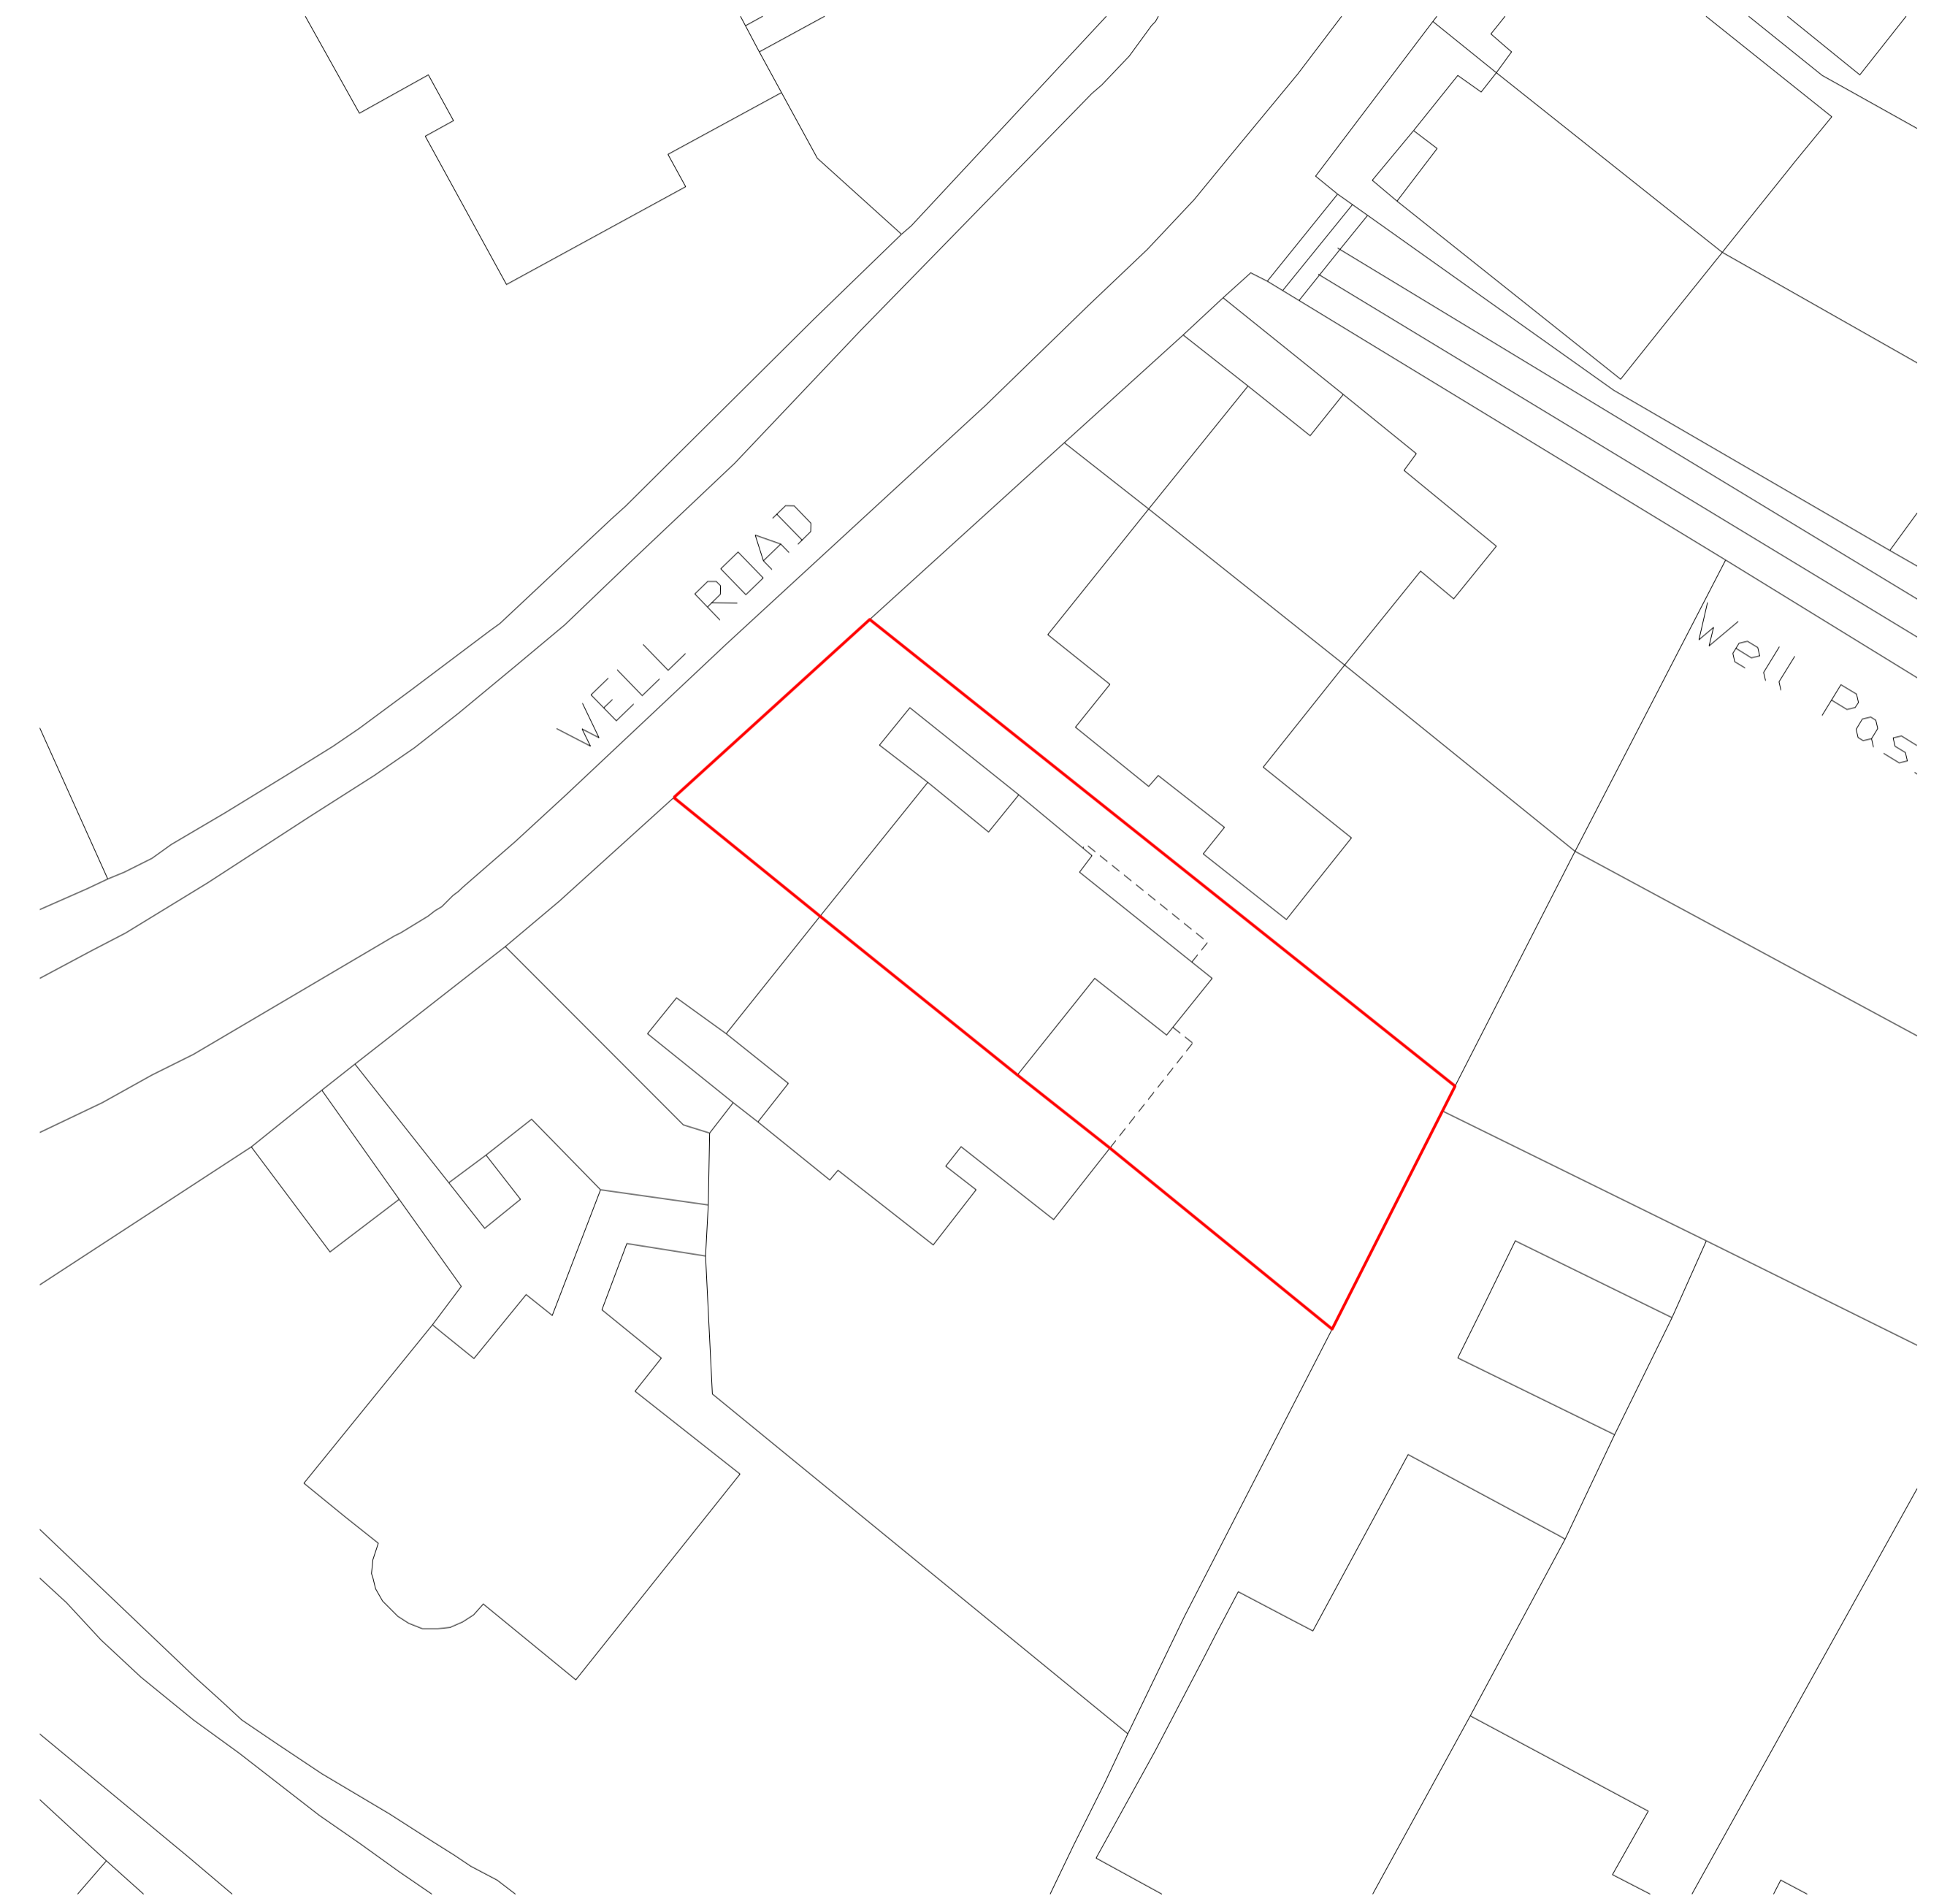


02 SITE PLAN  
 000 A1/A3 @ 1:200/ 1:400

  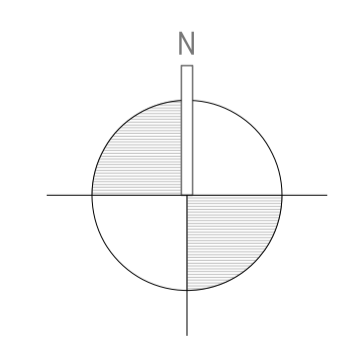


Project: 7 Well Road, Hampstead  
 Project reference: WEL  
 Project number: 321  
 Drawing title: Existing/Proposed Lower Ground  
 Drawing number: A-321-WEL-010  
 Scale: 1:50@A1 / 1:100@A3  
 Date: September 2021  
 Status: Planning  
 Drawn: MD  
 Checked: AA  
 Revision: P

- General Notes:
- All dimensions to be checked on site prior to construction or fabrication. Any discrepancies should be reported to the architect.
  - Where structural elements are shown this is for illustrative purposes only. All structural design to be carried out by suitably qualified structural engineer.
  - All drawings are indicative of architects visual requirements and show design intent only. All work is subject to change upon detail design.
  - All dimensions in mm unless otherwise specified. IF IN DOUBT ASK.
  - All work to conform to current building regulations and all current construction legislation, if divergences from statutory requirements are shown on the drawings these should be reported to the architect immediately.
  - All drawings are to be read in conjunction with specifications and drawings of all other consultants.
  - This drawing has been produced using survey information supplied by others, the accuracy of which dust can not guarantee. All dimensions are to be checked and confirmed onsite by the contractor prior to construction.


Key:  
 --- Site Boundary

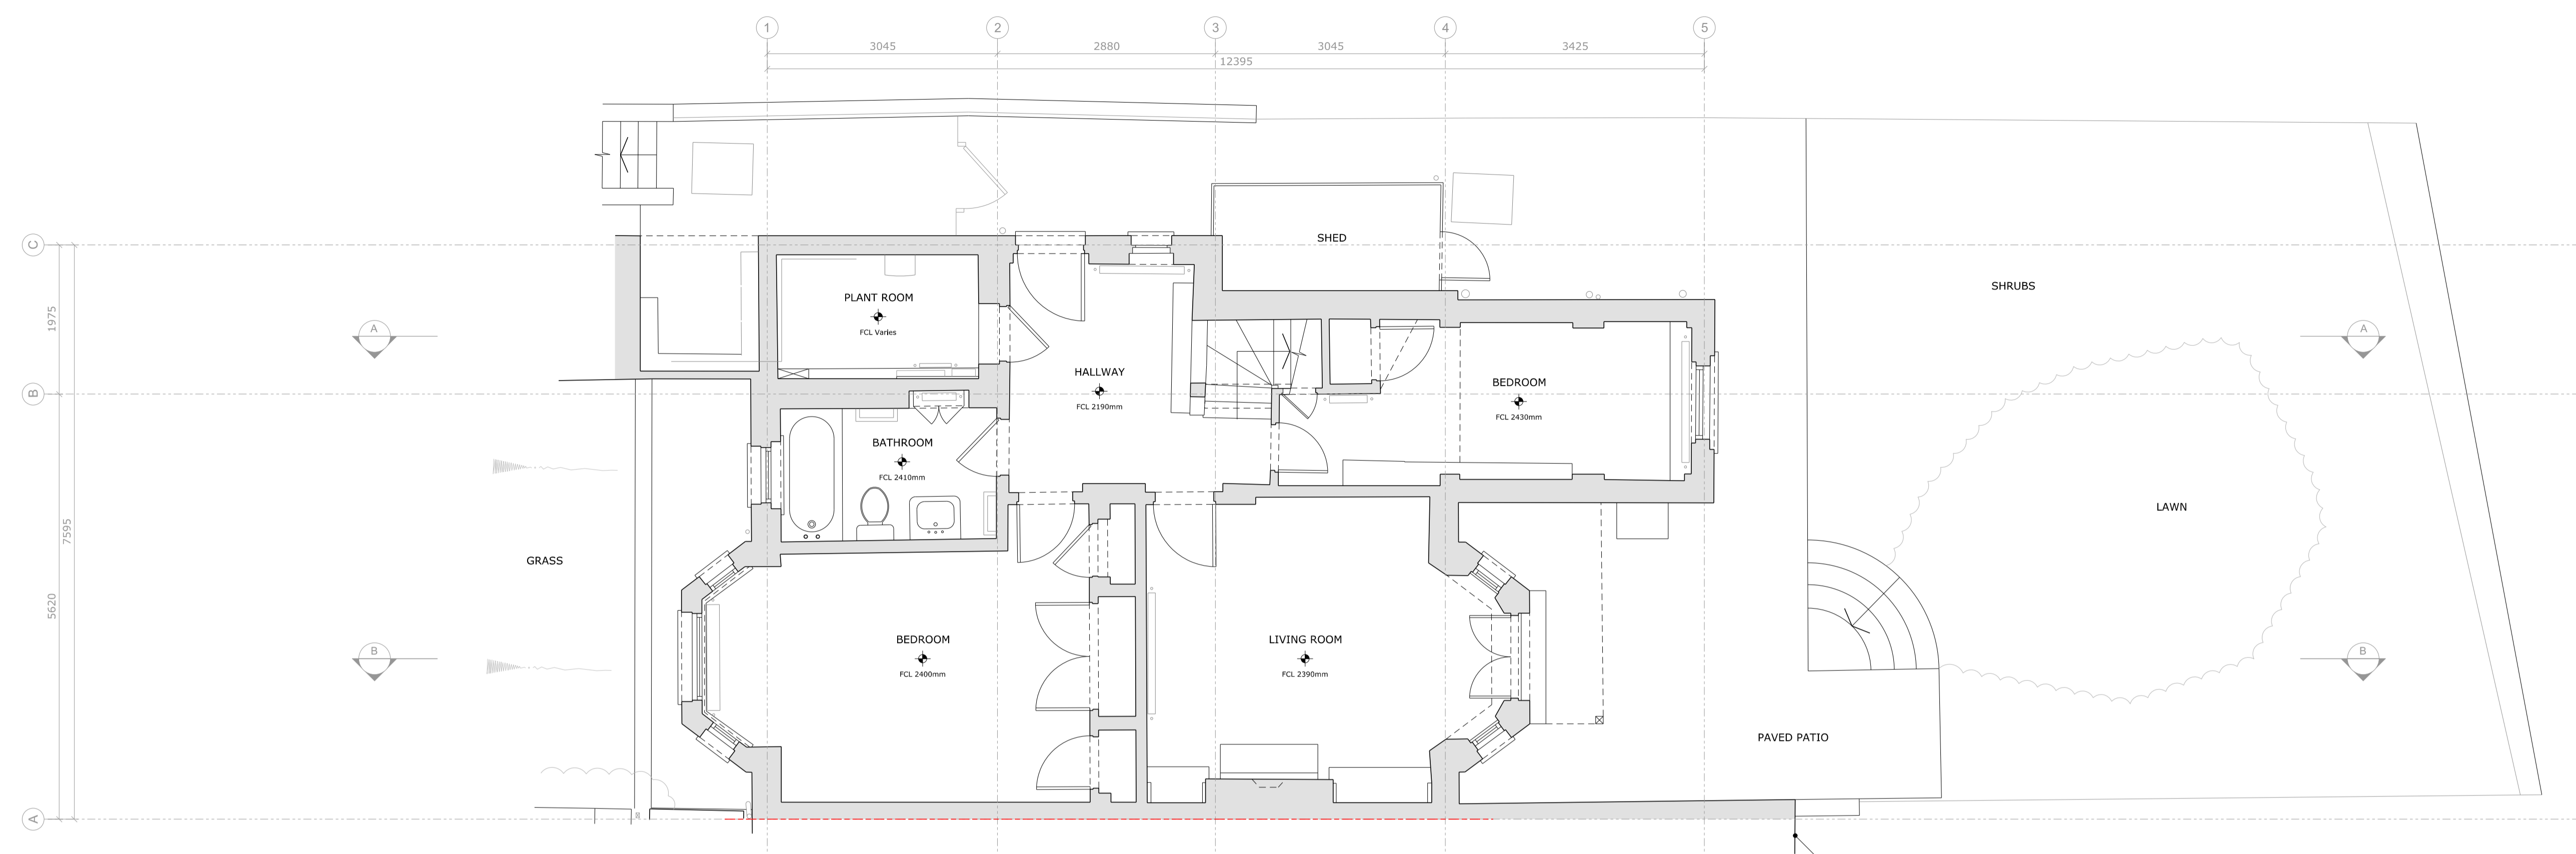

01 EXISTING LOWER GROUND FLR PLAN  
 1:50/1:100 A1/A3

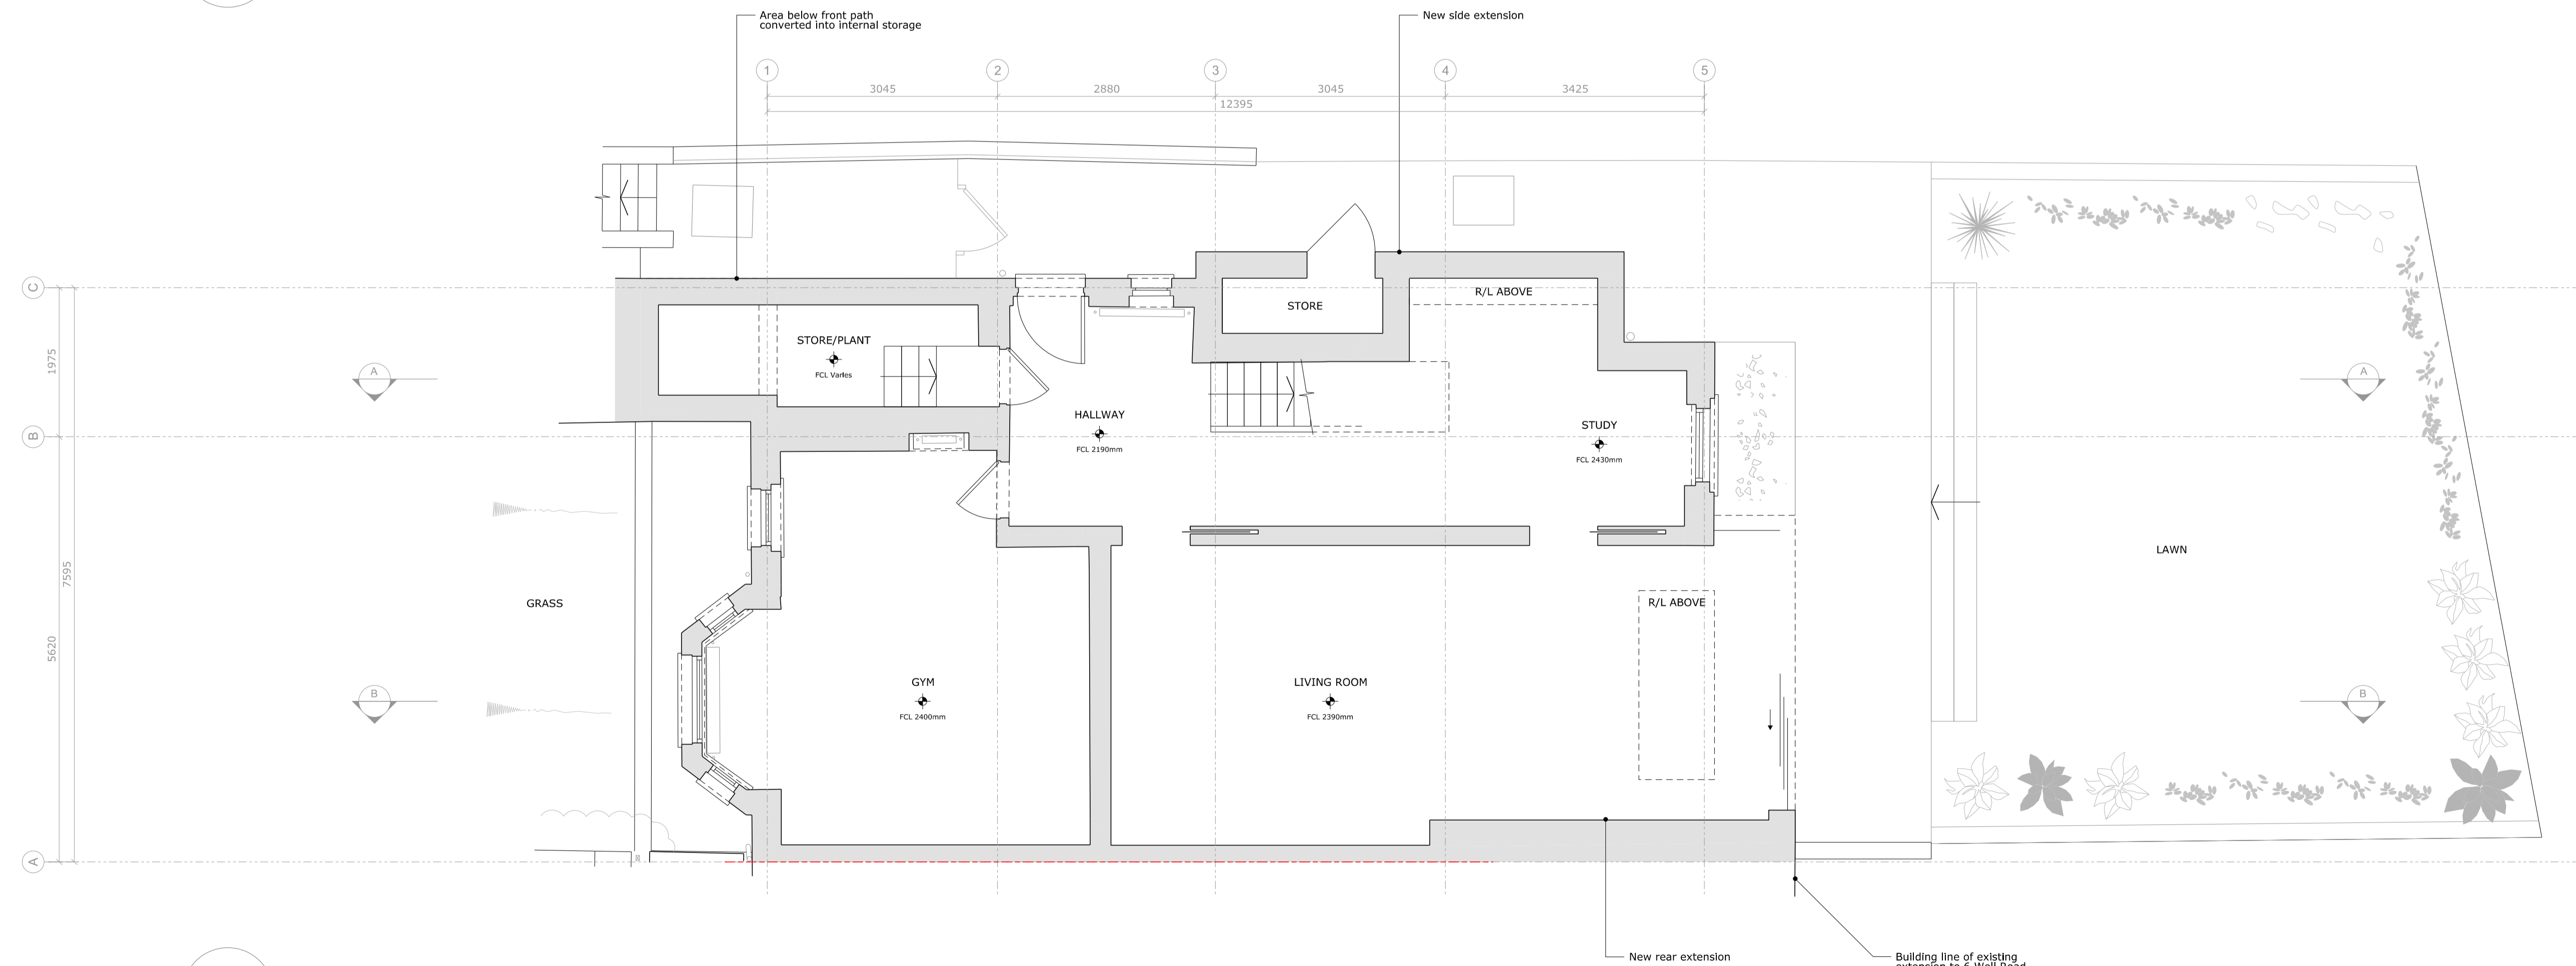

02 PROPOSED LOWER GROUND FLR PLAN  
 1:50/1:100 A1/A3

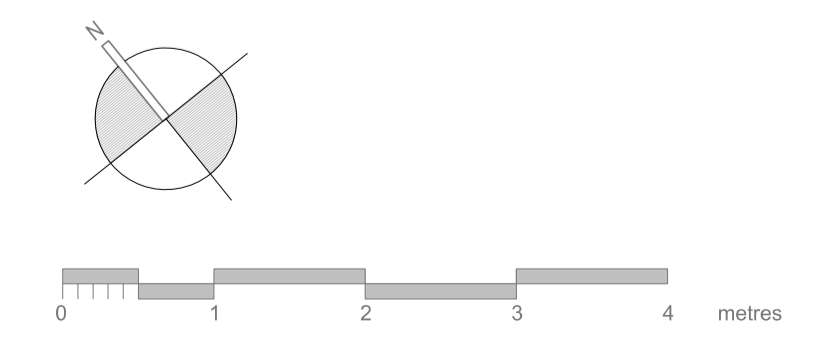


Project: 7 Well Road, Hampstead  
 Project reference: WEL  
 Project number: 321  
 Drawing title: Existing/Proposed Ground Floor  
 Drawing number: A-321-WEL-011  
 Scale: 1:50@A1 / 1:100@A3  
 Date: September 2021  
 Status: Planning  
 Drawn: MD  
 Checked: AA  
 Revision: P


Revision #	Date	Amendment
P1	21.12.08	Planning Issue

- General Notes:
- All dimensions to be checked on site prior to construction or fabrication. Any discrepancies should be reported to the architect.
  - Where structural elements are shown this is for illustrative purposes only. All structural design to be carried out by suitably qualified structural engineer.
  - All drawings are indicative of architects visual requirements and show design intent only. All work is subject to change upon detail design.
  - All dimensions in mm unless otherwise specified. IF IN DOUBT ASK.
  - All work to conform to current building regulations and all current construction legislation, if divergences from statutory requirements are shown on the drawings these should be reported to the architect immediately.
  - All drawings are to be read in conjunction with specifications and drawings of all other consultants.
  - This drawing has been produced using survey information supplied by others, the accuracy of which dust can not guarantee. All dimensions are to be checked and confirmed onsite by the contractor prior to construction.


Key:  
 --- Site Boundary

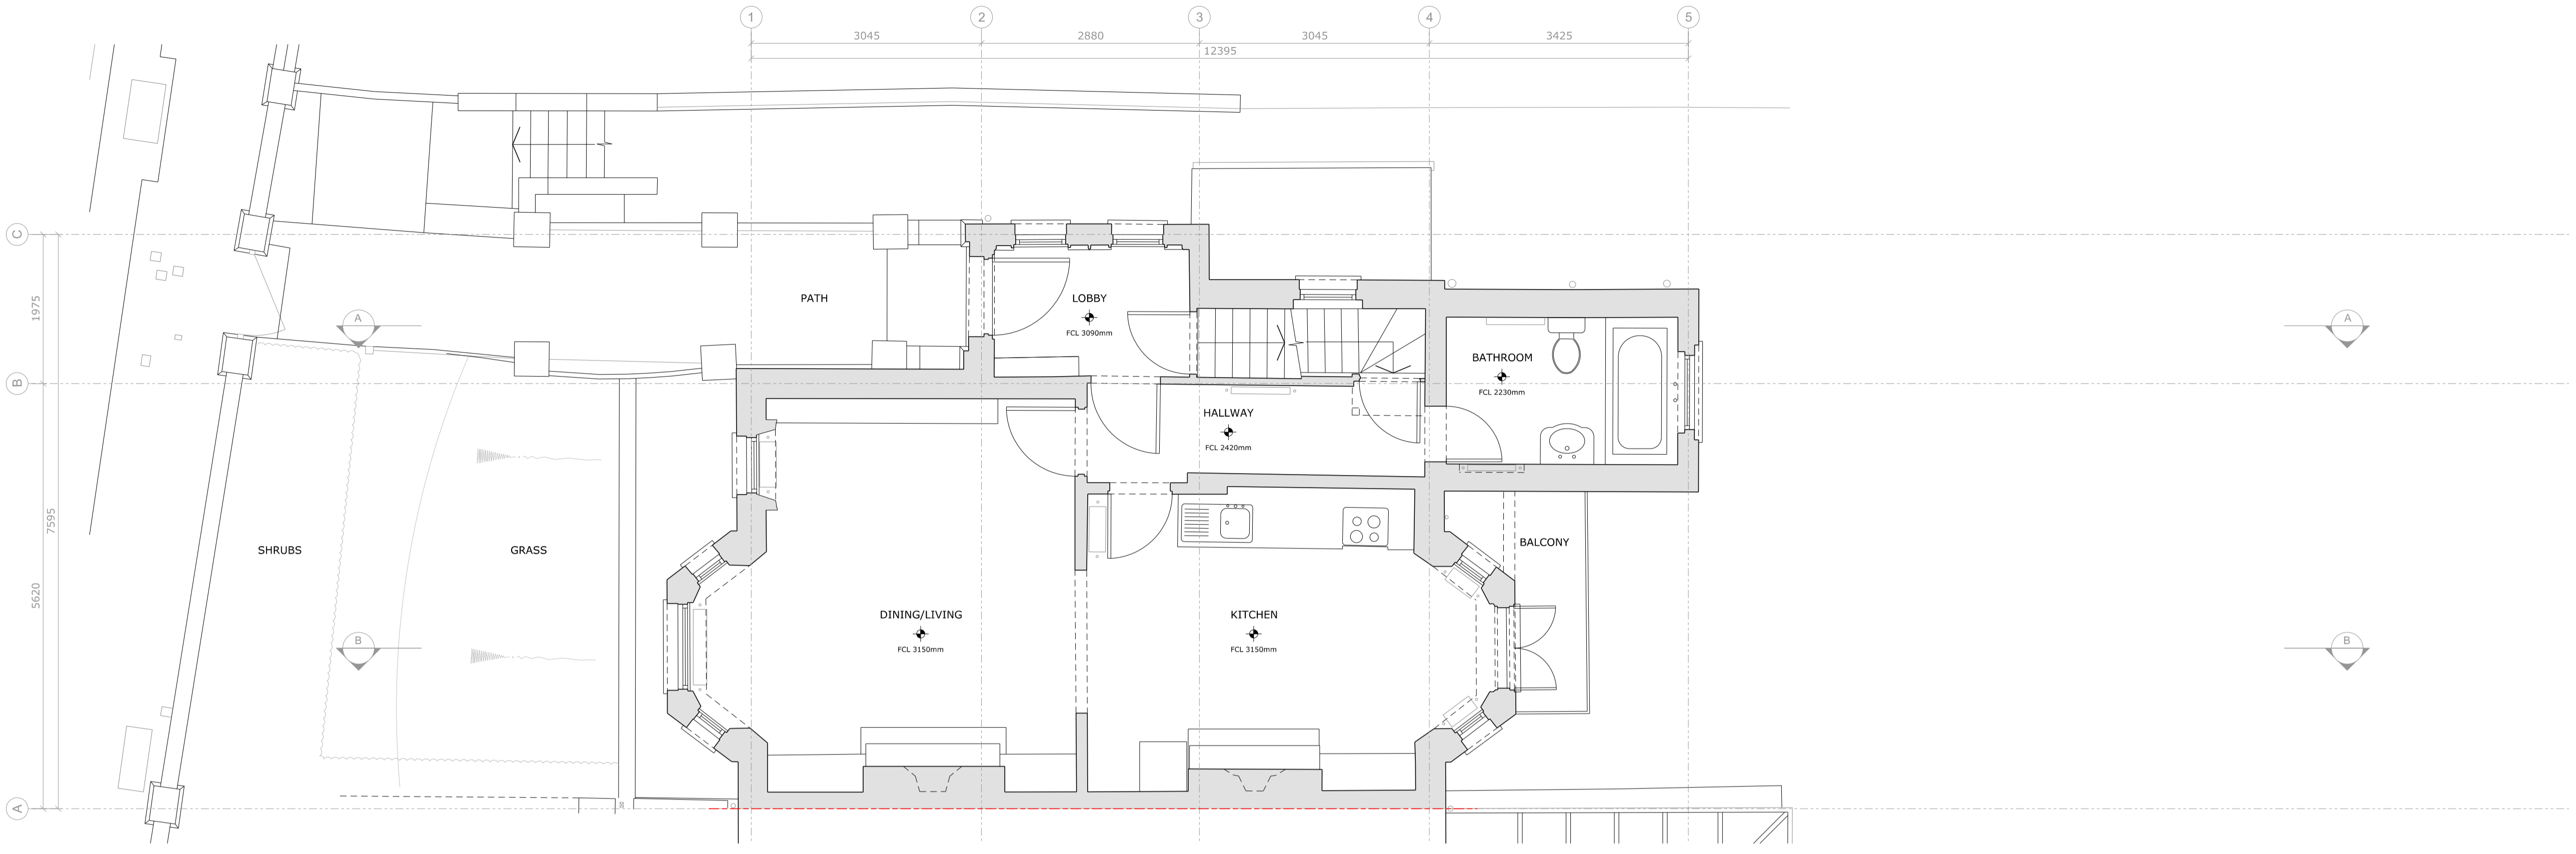

01 EXISTING GROUND FLOOR PLAN  
 1:50/1:100 A1/A3

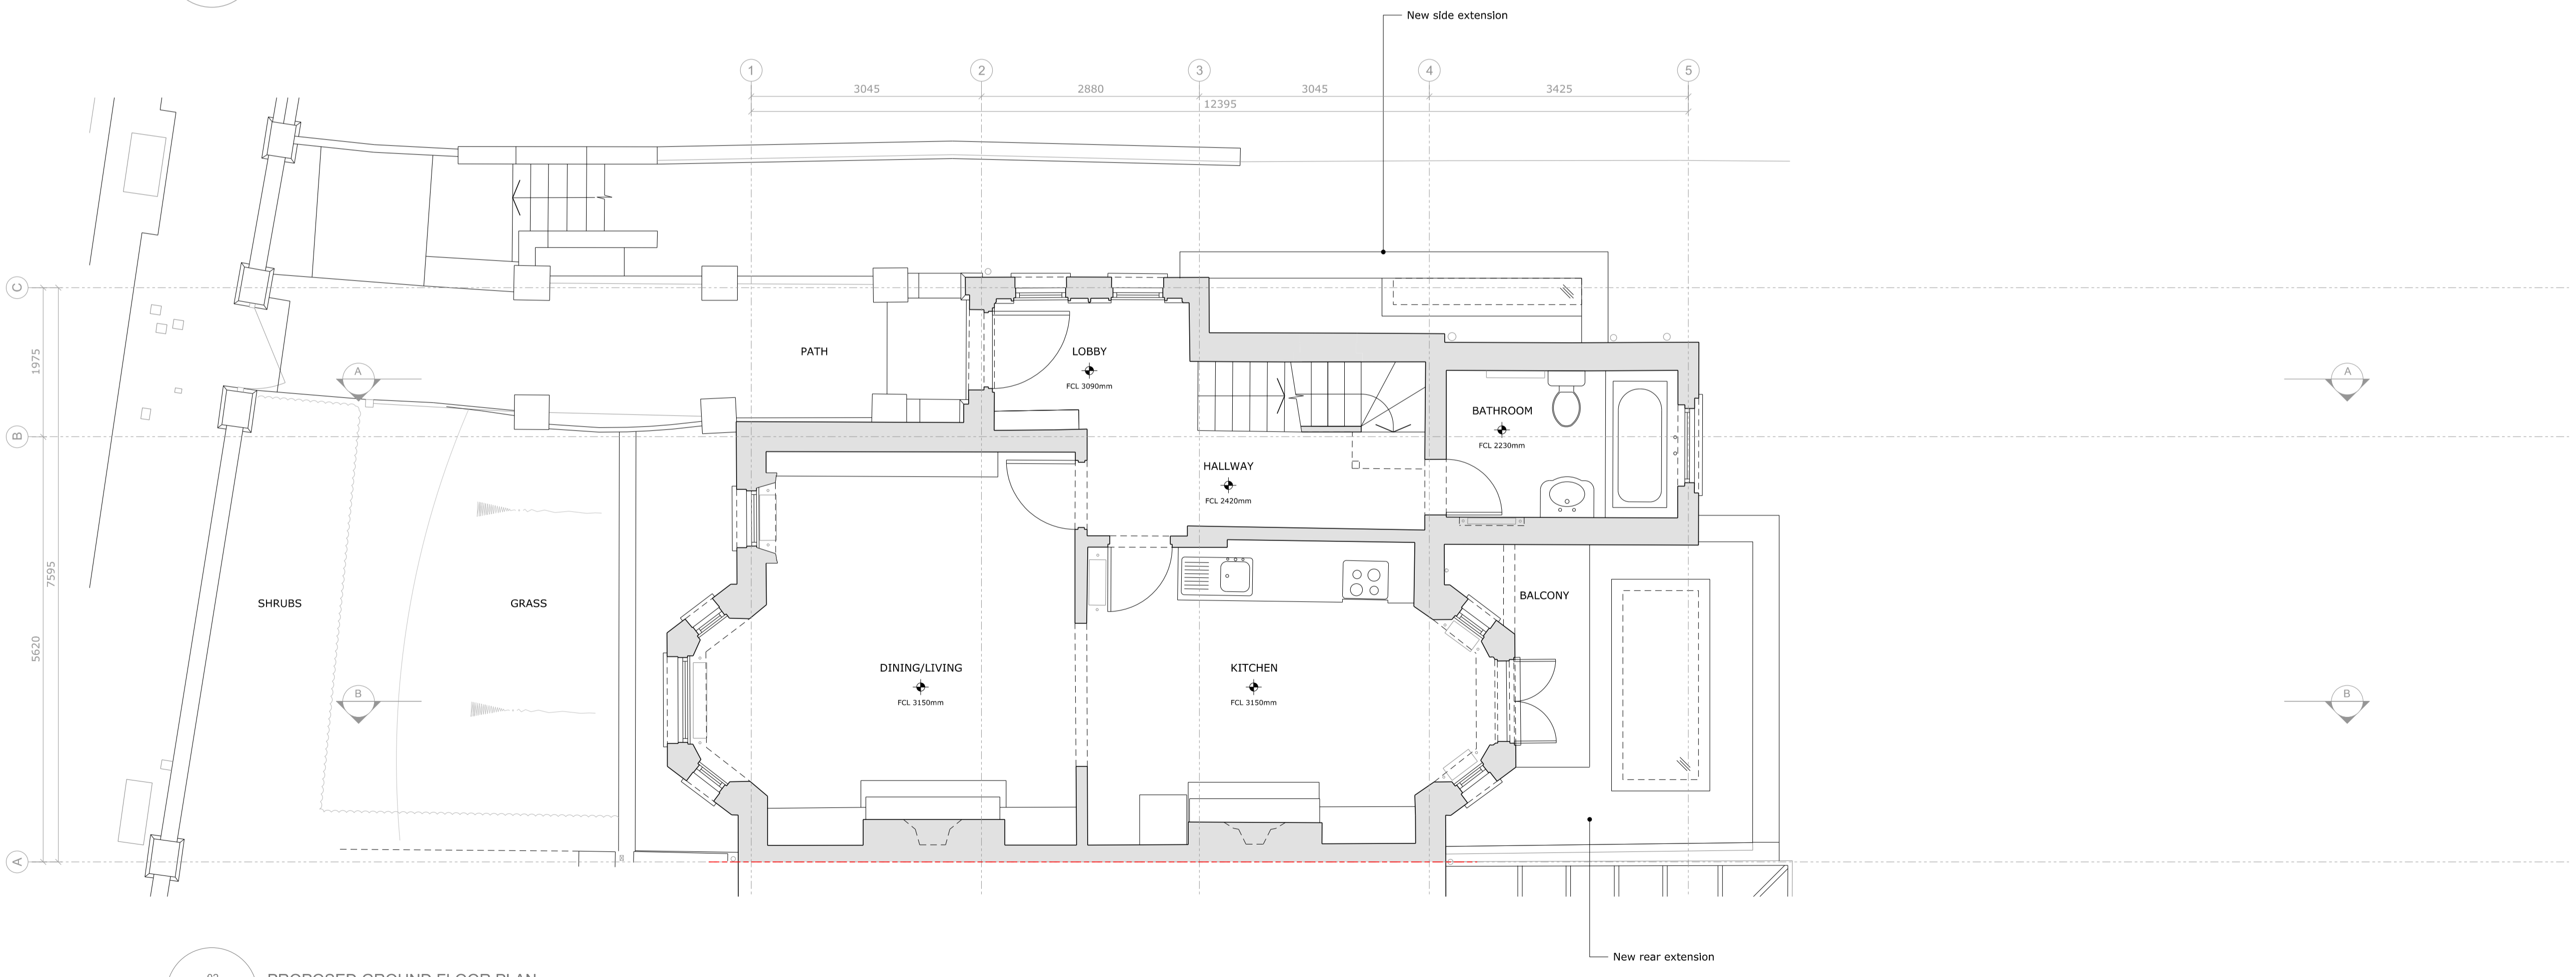

02 PROPOSED GROUND FLOOR PLAN  
 1:50/1:100 A1/A3

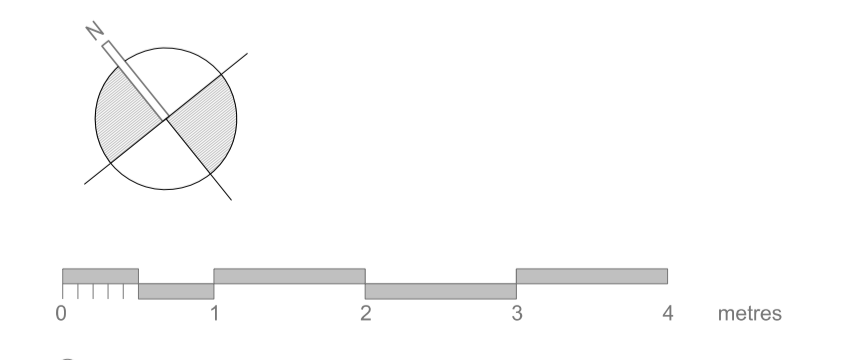


Project: 7 Well Road, Hampstead  
 Project reference: WEL  
 Project number: 321  
 Drawing title: Existing/Proposed First Floor  
 Drawing number: A-321-WEL-012  
 Scale: 1:50@A1 / 1:100@A3  
 Date: September 2021  
 Status: Planning  
 Drawn: MD  
 Checked: AA  
 Revision: P


Revision #	Date	Amendment
P1	21.12.08	Planning Issue

- General Notes:
- All dimensions to be checked on site prior to construction or fabrication. Any discrepancies should be reported to the architect.
  - Where structural elements are shown this is for illustrative purposes only. All structural design to be carried out by suitably qualified structural engineer.
  - All drawings are indicative of architects visual requirements and show design intent only. All work is subject to change upon detail design.
  - All dimensions in mm unless otherwise specified. IF IN DOUBT ASK.
  - All work to conform to current building regulations and all current construction legislation, if divergences from statutory requirements are shown on the drawings these should be reported to the architect immediately.
  - All drawings are to be read in conjunction with specifications and drawings of all other consultants.
  - This drawing has been produced using survey information supplied by others, the accuracy of which dust can not guarantee. All dimensions are to be checked and confirmed onsite by the contractor prior to construction.


Key:  
 --- Site Boundary

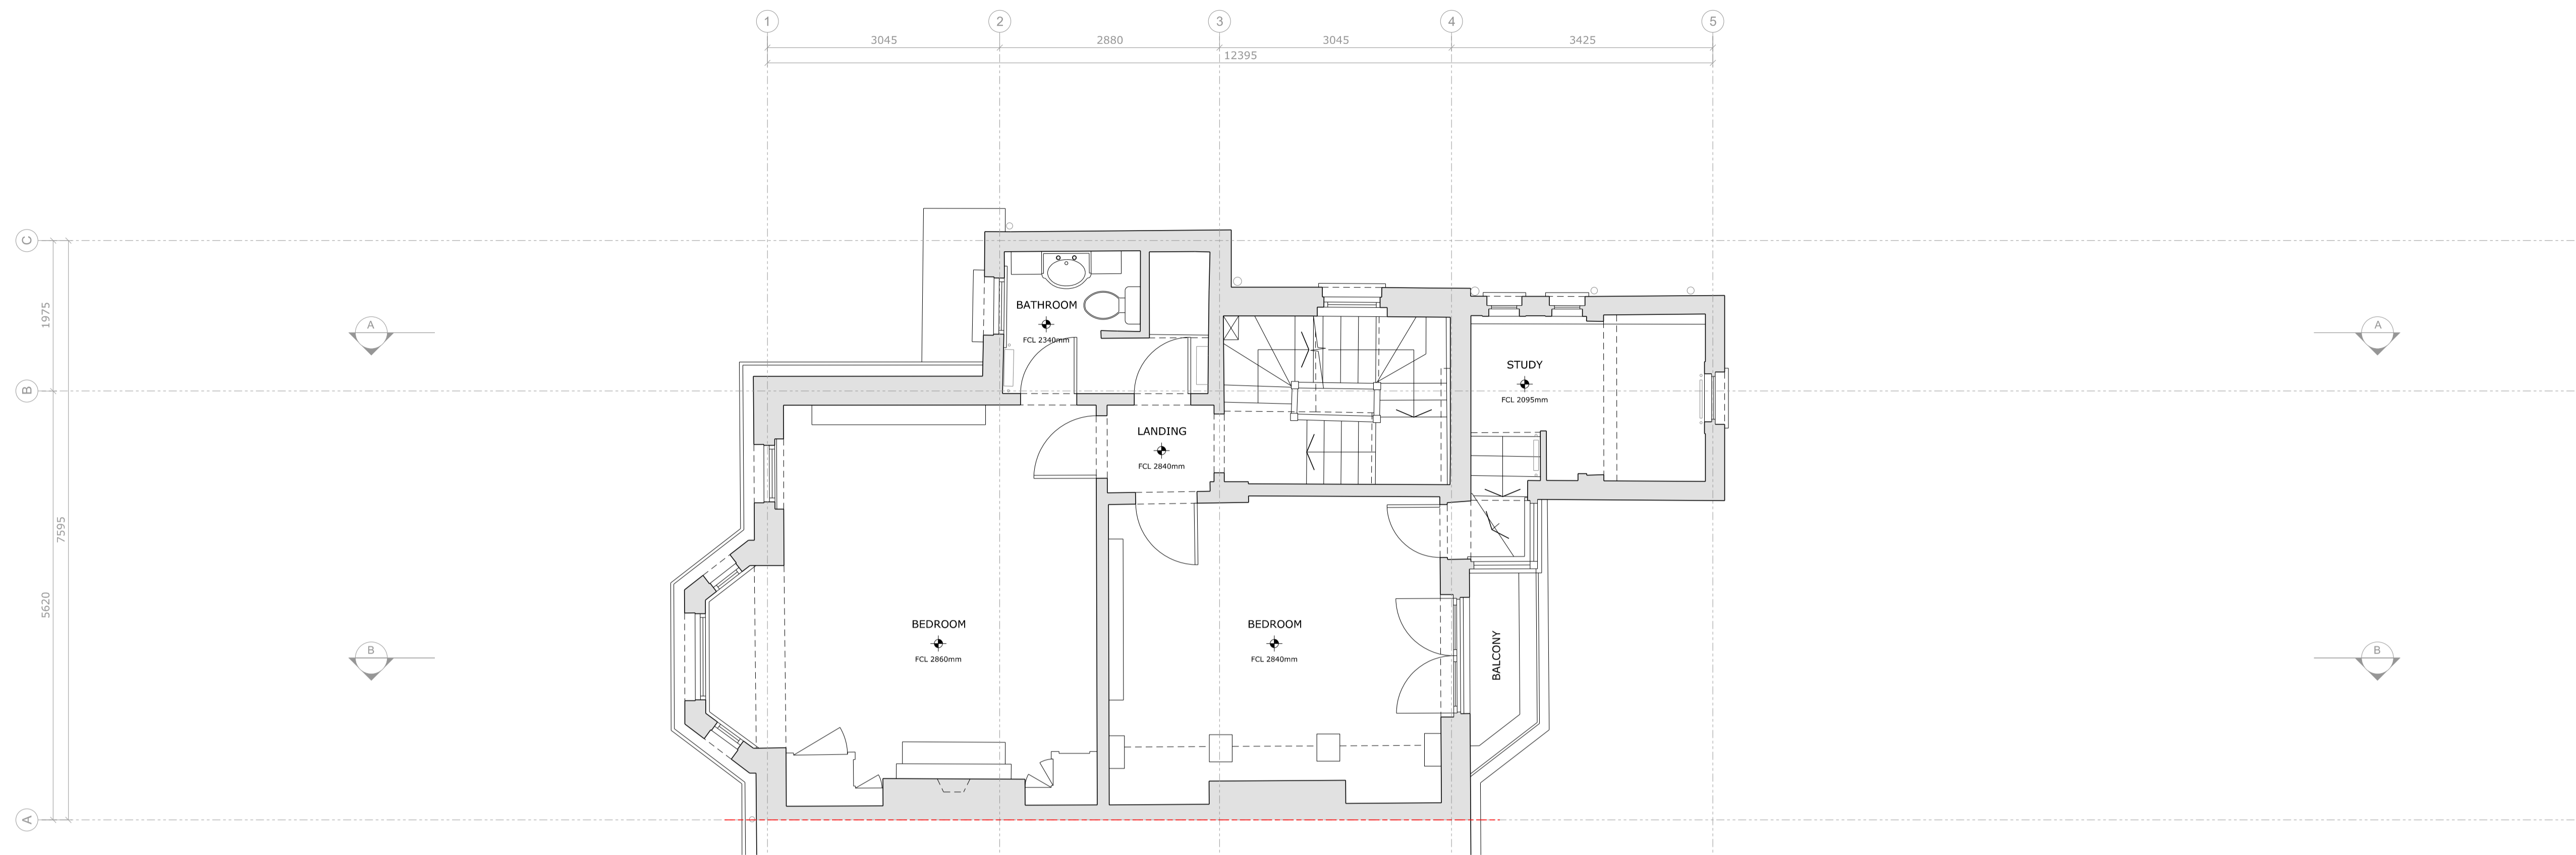

01 EXISTING FIRST FLOOR PLAN  
 1:50/1:100 A1/A3

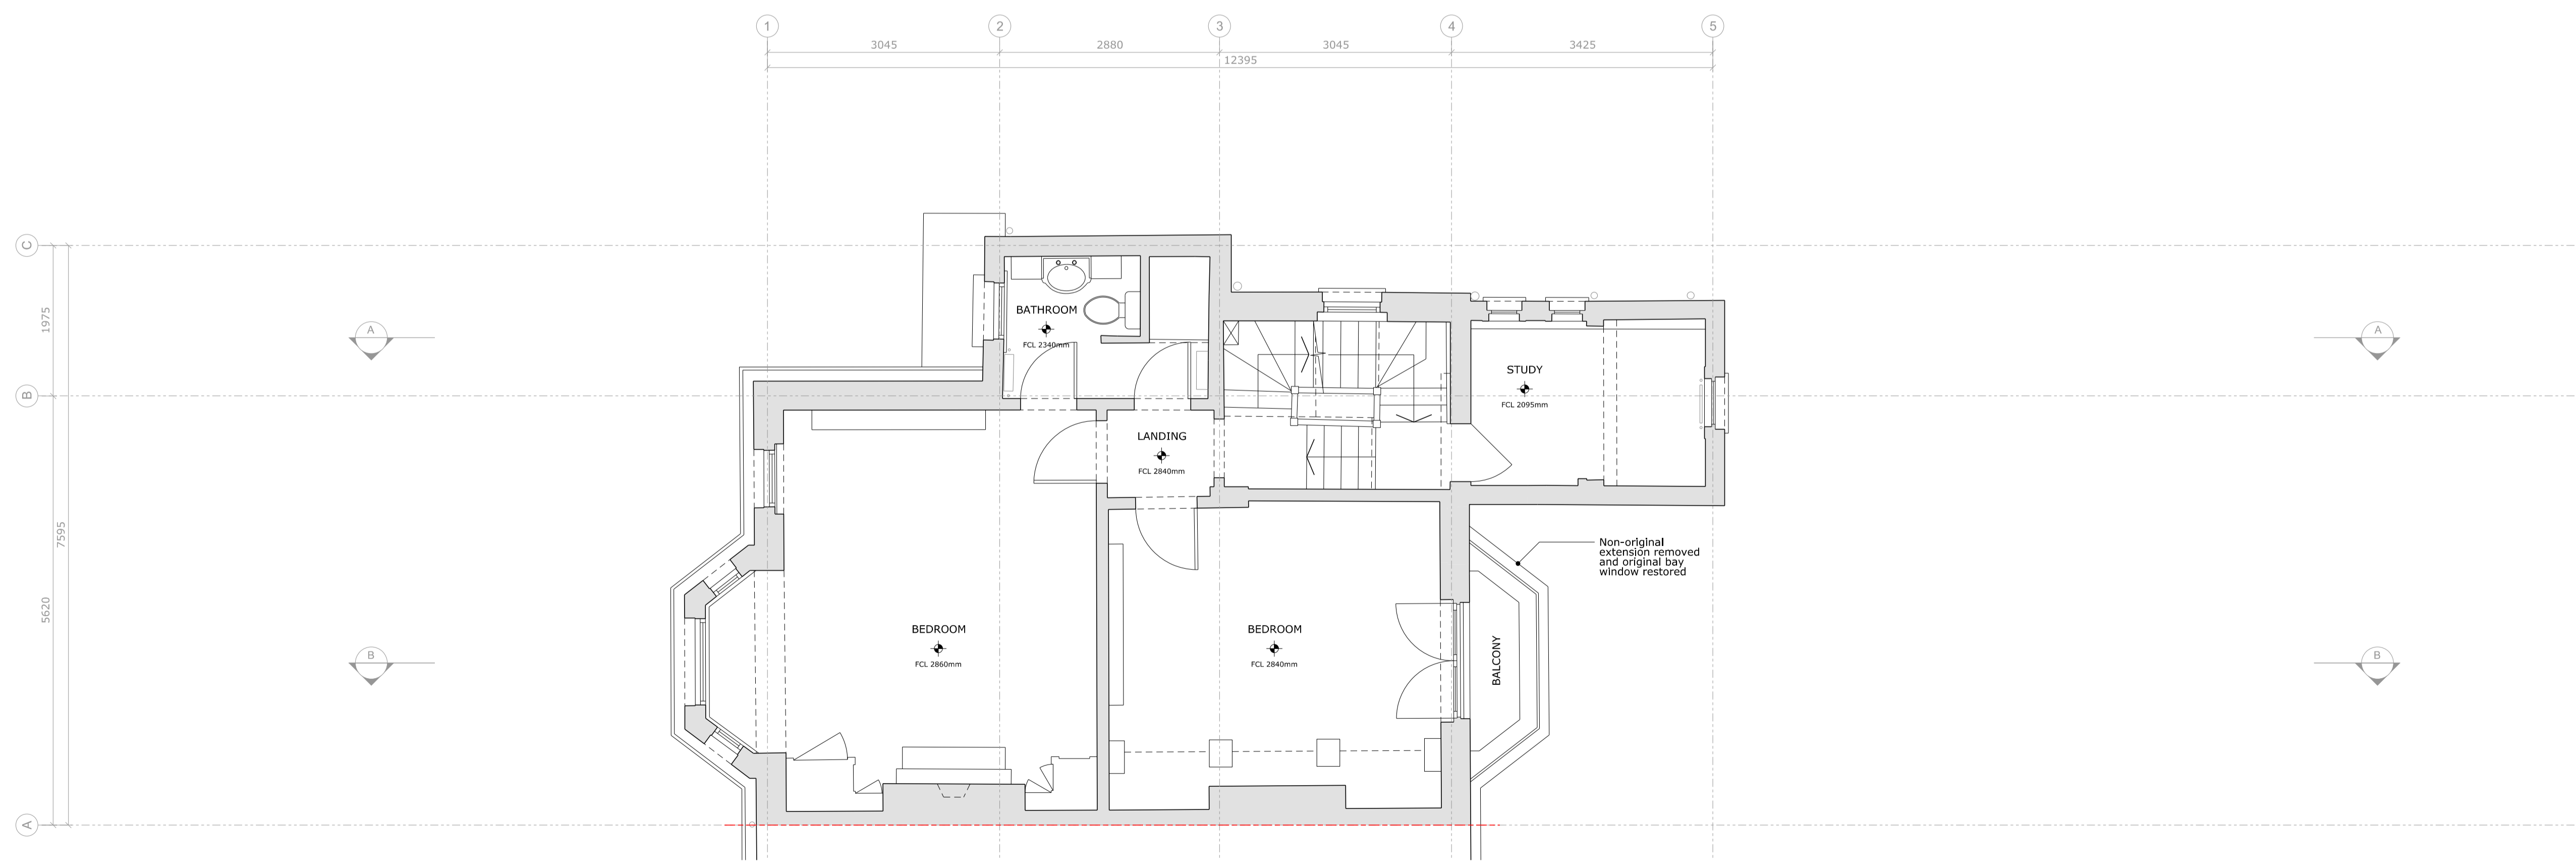

02 PROPOSED FIRST FLOOR PLAN  
 1:50/1:100 A1/A3

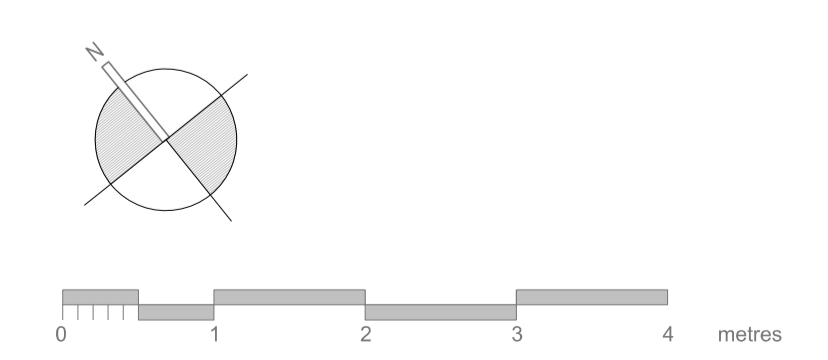


Project: 7 Well Road, Hampstead  
 Project reference: WEL  
 Project number: 321  
 Drawing title: Existing/Proposed Second Floor  
 Drawing number: A-321-WEL-013  
 Scale: 1:50@A1 / 1:100@A3  
 Date: September 2021  
 Status: Planning  
 Drawn: MD  
 Checked: AA  
 Revision: P


Revision #	Date	Amendment
P1	21.12.08	Planning Issue

- General Notes:
- All dimensions to be checked on site prior to construction or fabrication. Any discrepancies should be reported to the architect.
  - Where structural elements are shown this is for illustrative purposes only. All structural design to be carried out by suitably qualified structural engineer.
  - All drawings are indicative of architects visual requirements and show design intent only. All work is subject to change upon detail design.
  - All dimensions in mm unless otherwise specified. IF IN DOUBT ASK.
  - All work to conform to current building regulations and all current construction legislation, if divergences from statutory requirements are shown on the drawings these should be reported to the architect immediately.
  - All drawings are to be read in conjunction with specifications and drawings of all other consultants.
  - This drawing has been produced using survey information supplied by others, the accuracy of which dust can not guarantee. All dimensions are to be checked and confirmed onsite by the contractor prior to construction.


Key:  
 --- Site Boundary

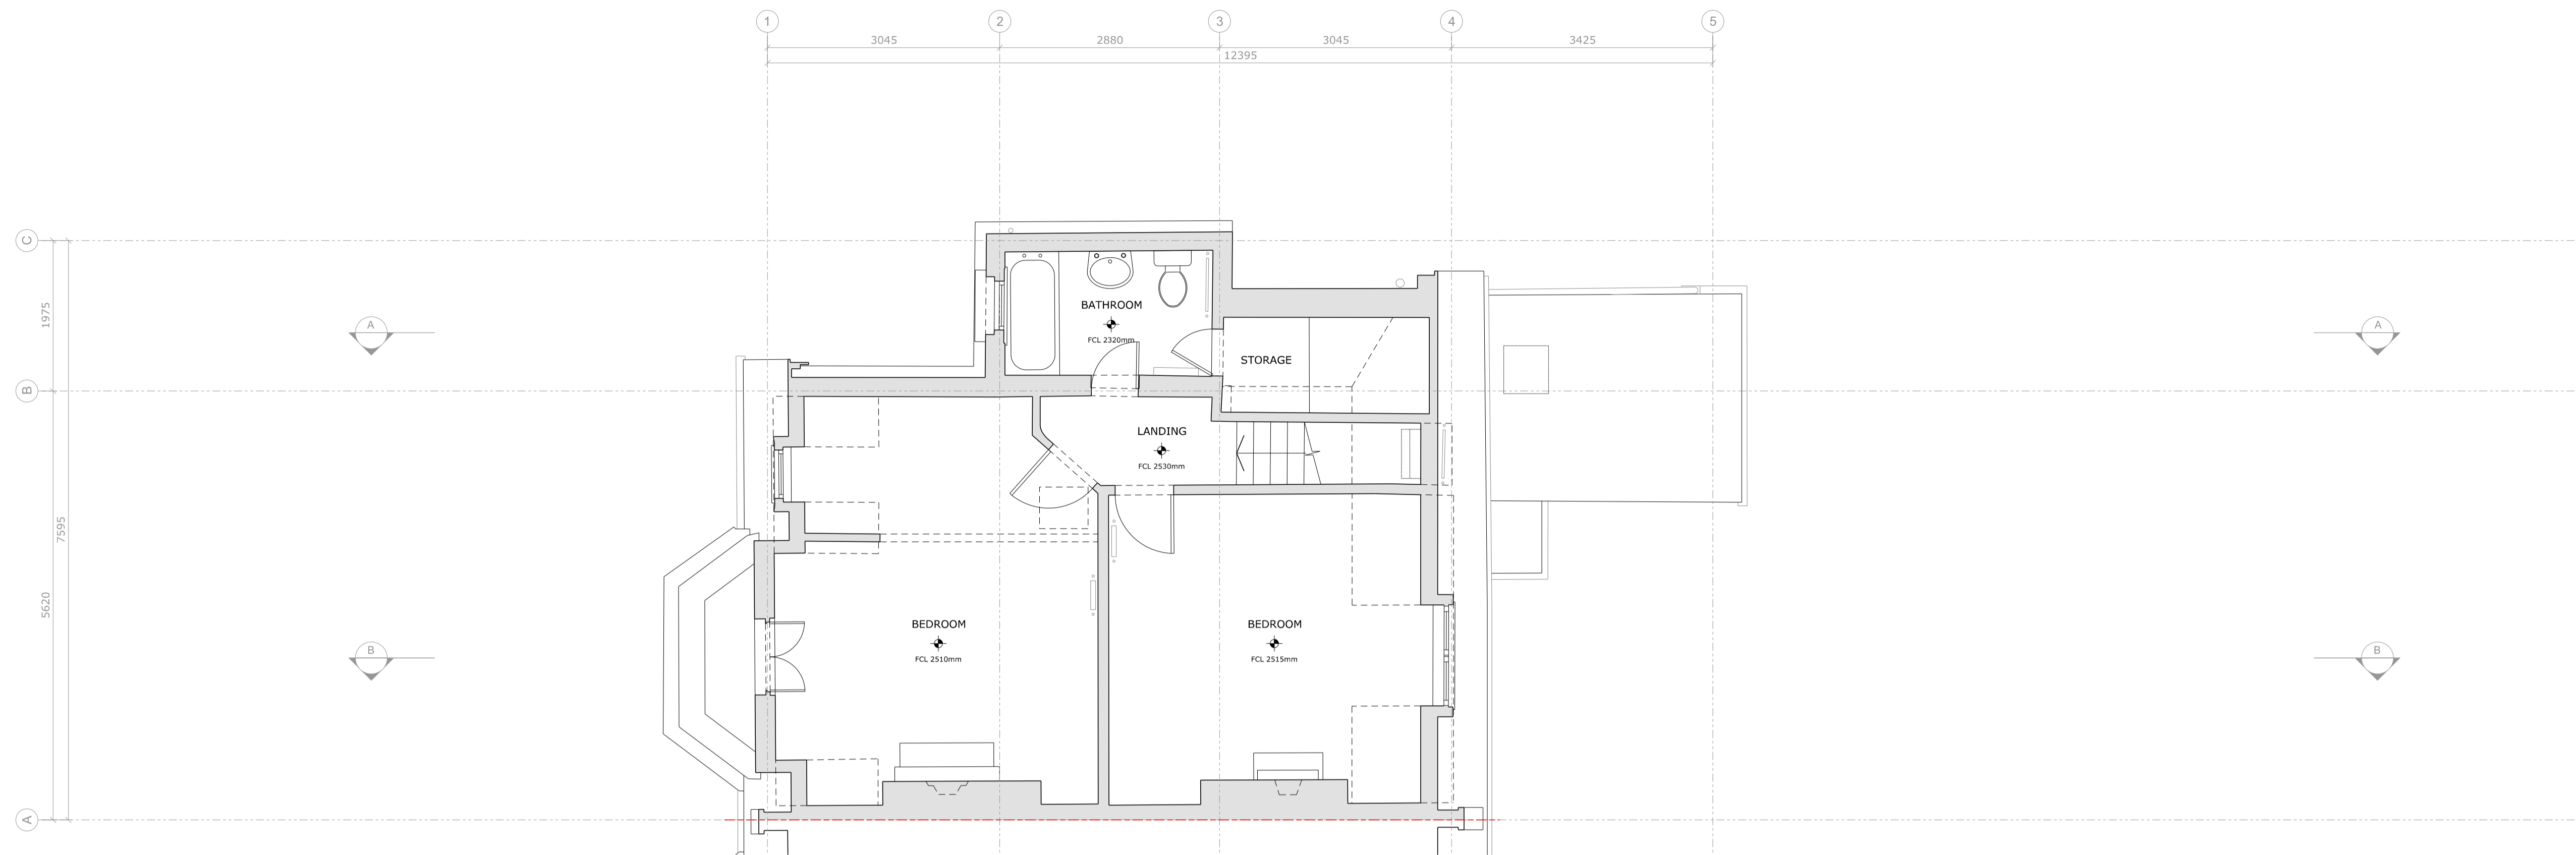

01 EXISTING SECOND FLOOR PLAN  
 1:50/1:100 A1/A3

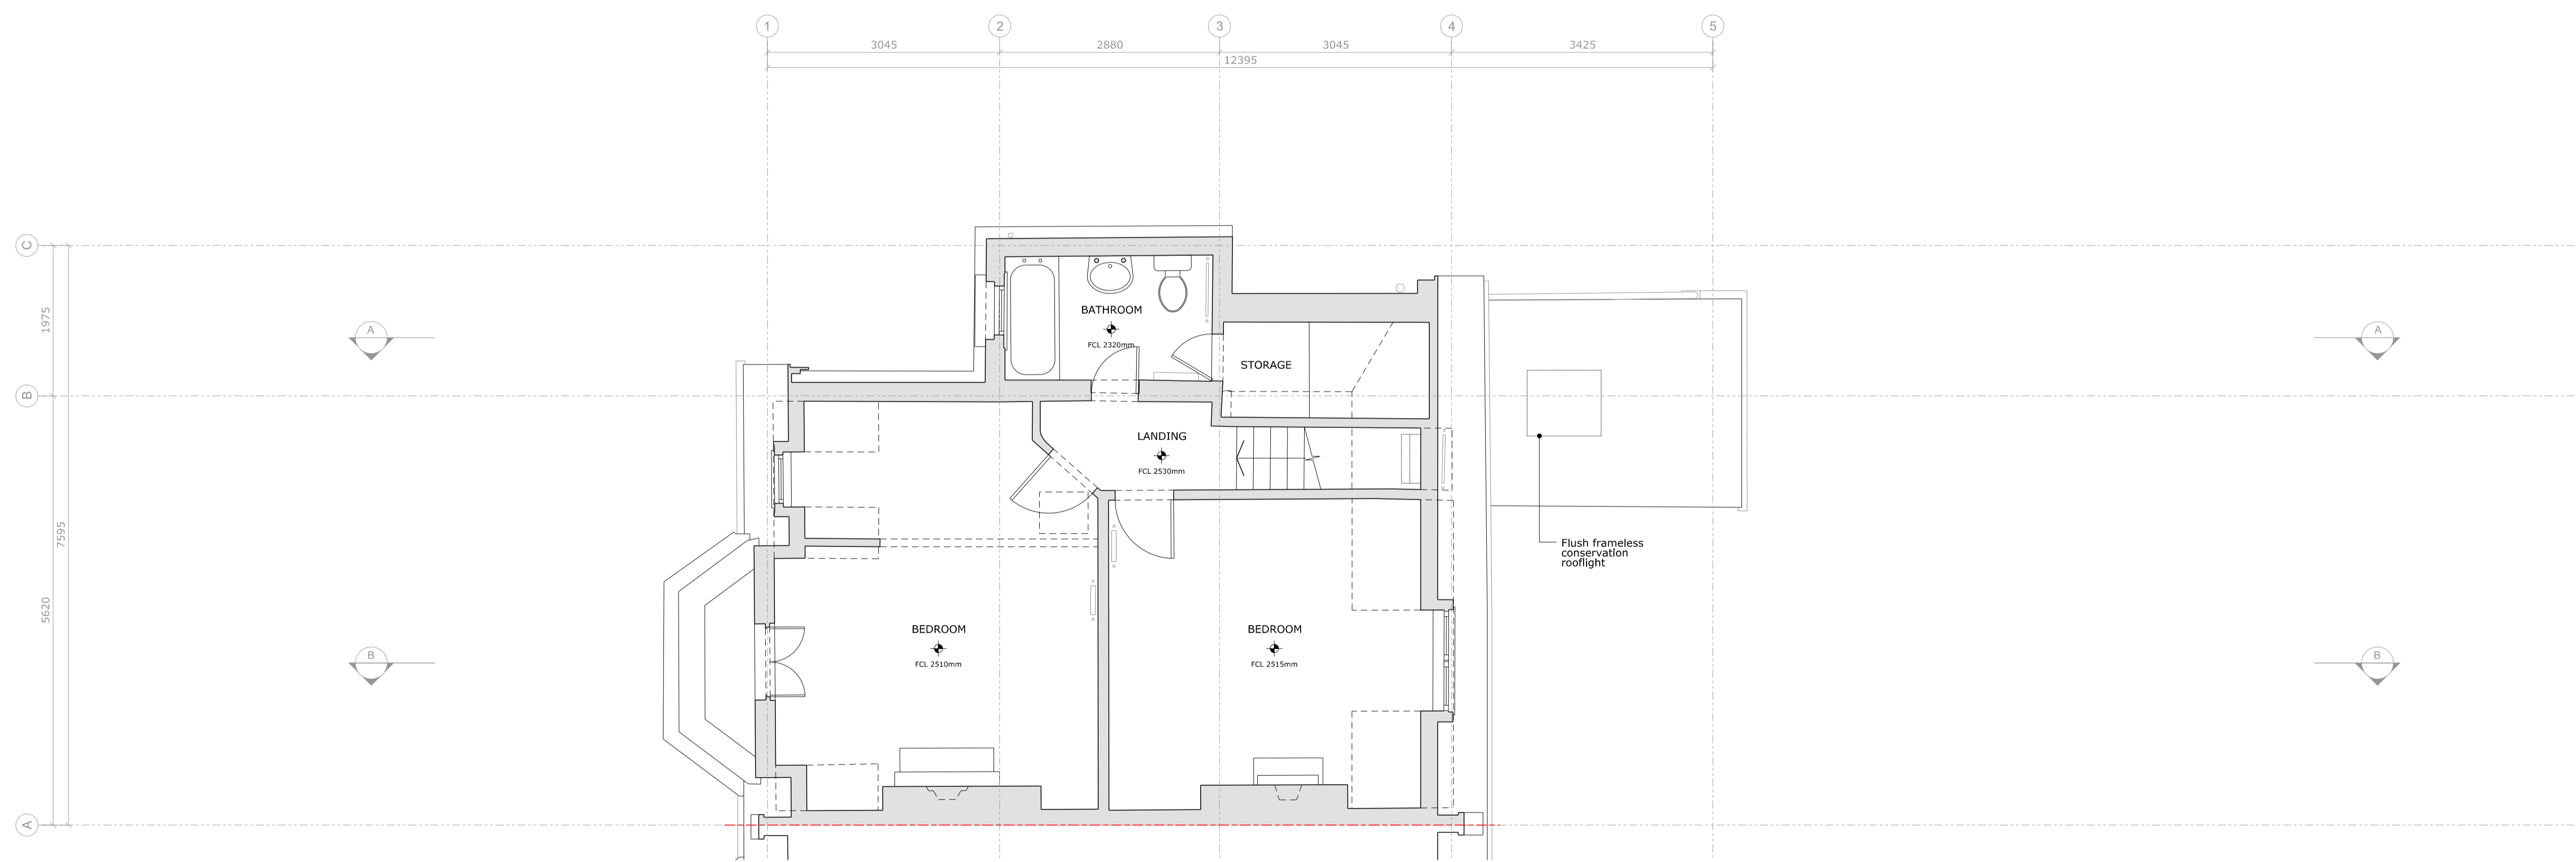

02 PROPOSED SECOND FLOOR PLAN  
 1:50/1:100 A1/A3

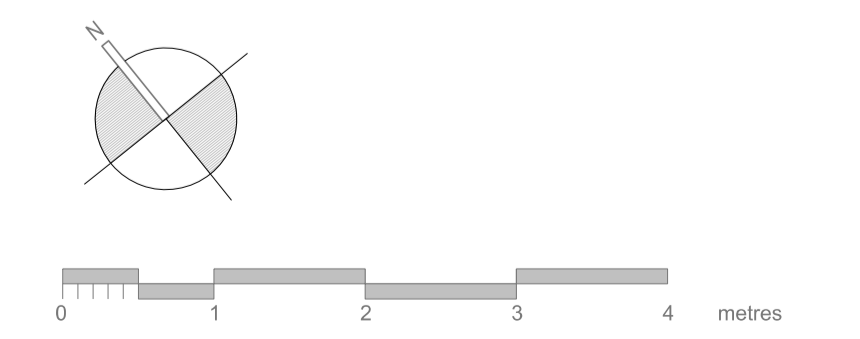


Project: 7 Well Road, Hampstead  
 Project reference: WEL  
 Project number: 321  
 Drawing title: Existing/Proposed Loft  
 Drawing number: A-321-WEL-014  
 Scale: 1:50@A1 / 1:100@A3  
 Date: September 2021  
 Status: Planning  
 Drawn: MD  
 Checked: AA  
 Revision: P


Revision #	Date	Amendment
P1	21.12.08	Planning Issue

- General Notes:
- All dimensions to be checked on site prior to construction or fabrication. Any discrepancies should be reported to the architect.
  - Where structural elements are shown this is for illustrative purposes only. All structural design to be carried out by suitably qualified structural engineer.
  - All drawings are indicative of architects visual requirements and show design intent only. All work is subject to change upon detail design.
  - All dimensions in mm unless otherwise specified. IF IN DOUBT ASK.
  - All work to conform to current building regulations and all current construction legislation, if divergences from statutory requirements are shown on the drawings these should be reported to the architect immediately.
  - All drawings are to be read in conjunction with specifications and drawings of all other consultants.
  - This drawing has been produced using survey information supplied by others, the accuracy of which dust can not guarantee. All dimensions are to be checked and confirmed onsite by the contractor prior to construction.


Key:  
 - - - Site Boundary

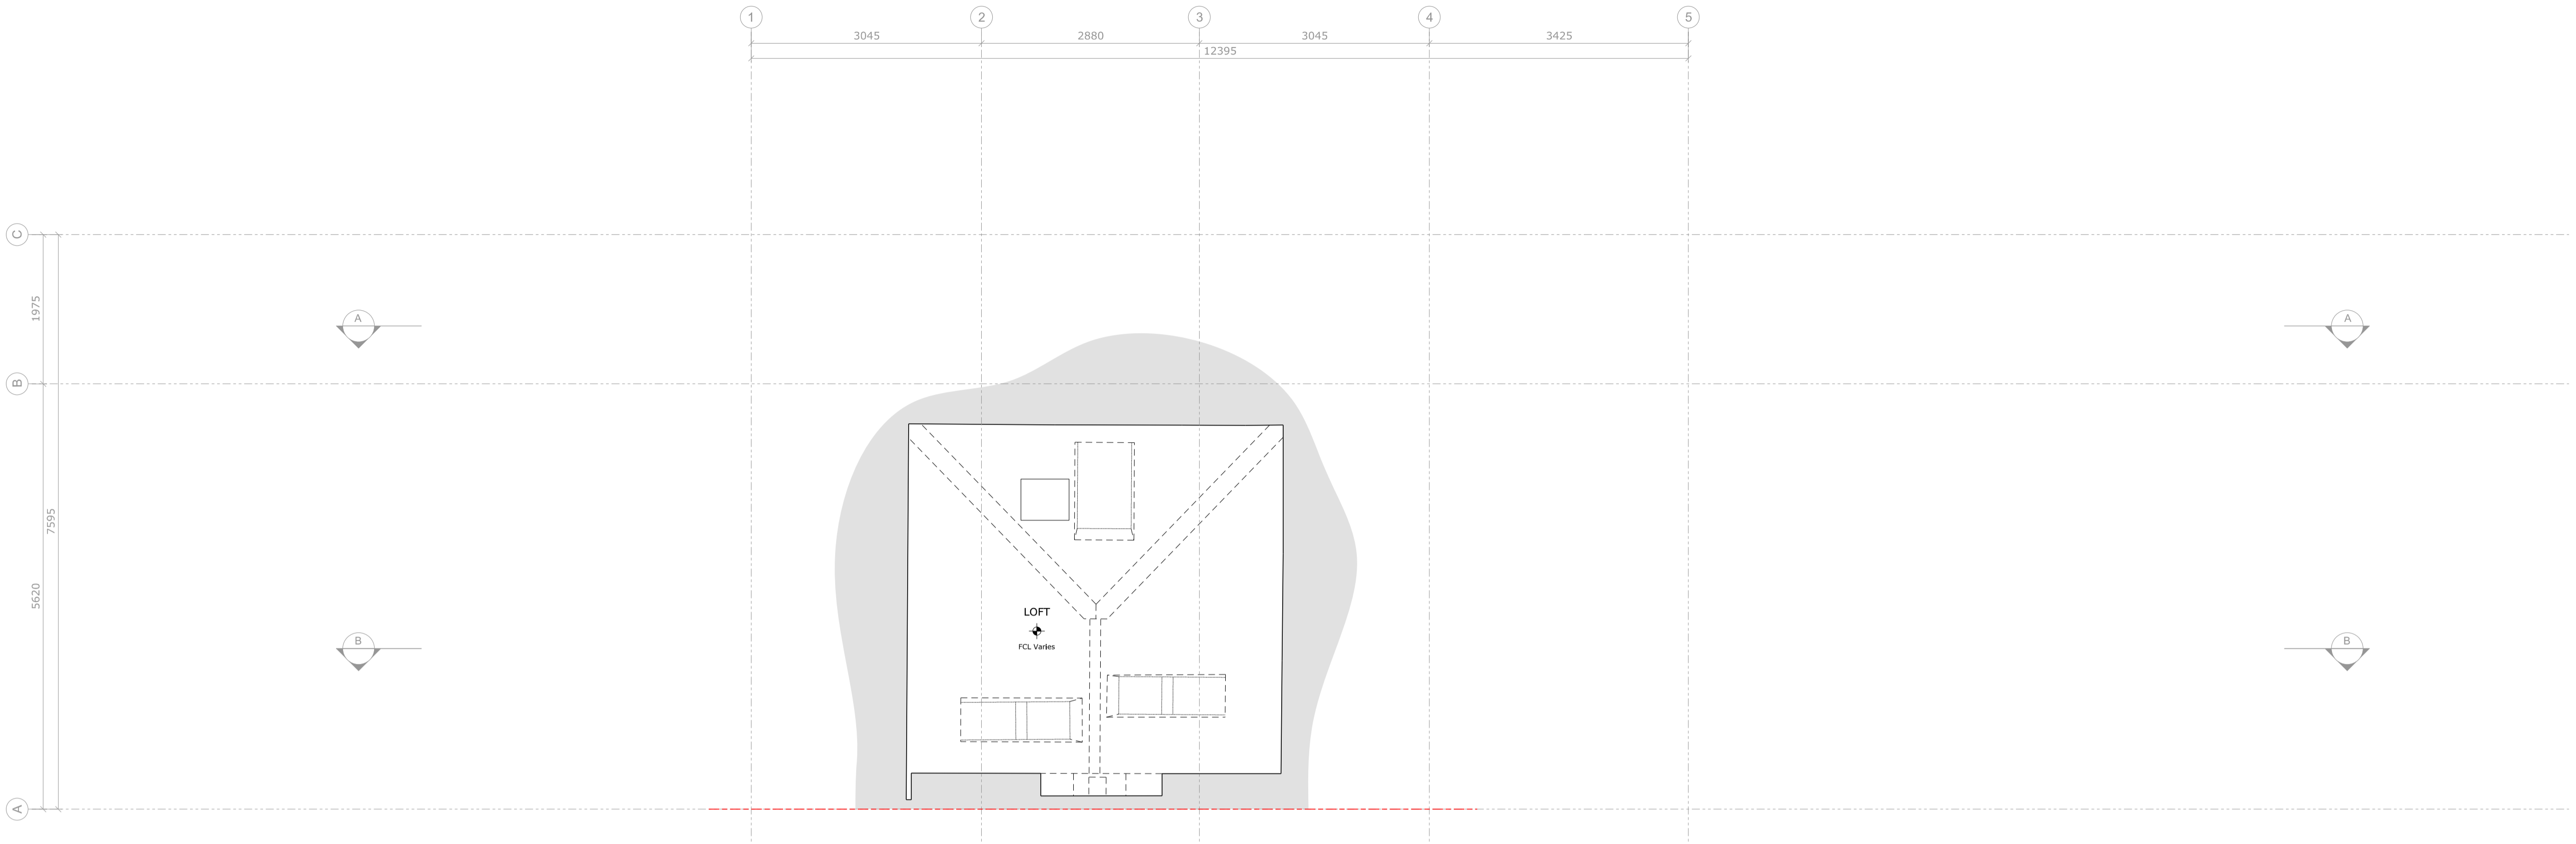

01 EXISTING LOFT FLOOR PLAN  
 1:50/1:100 A1/A3

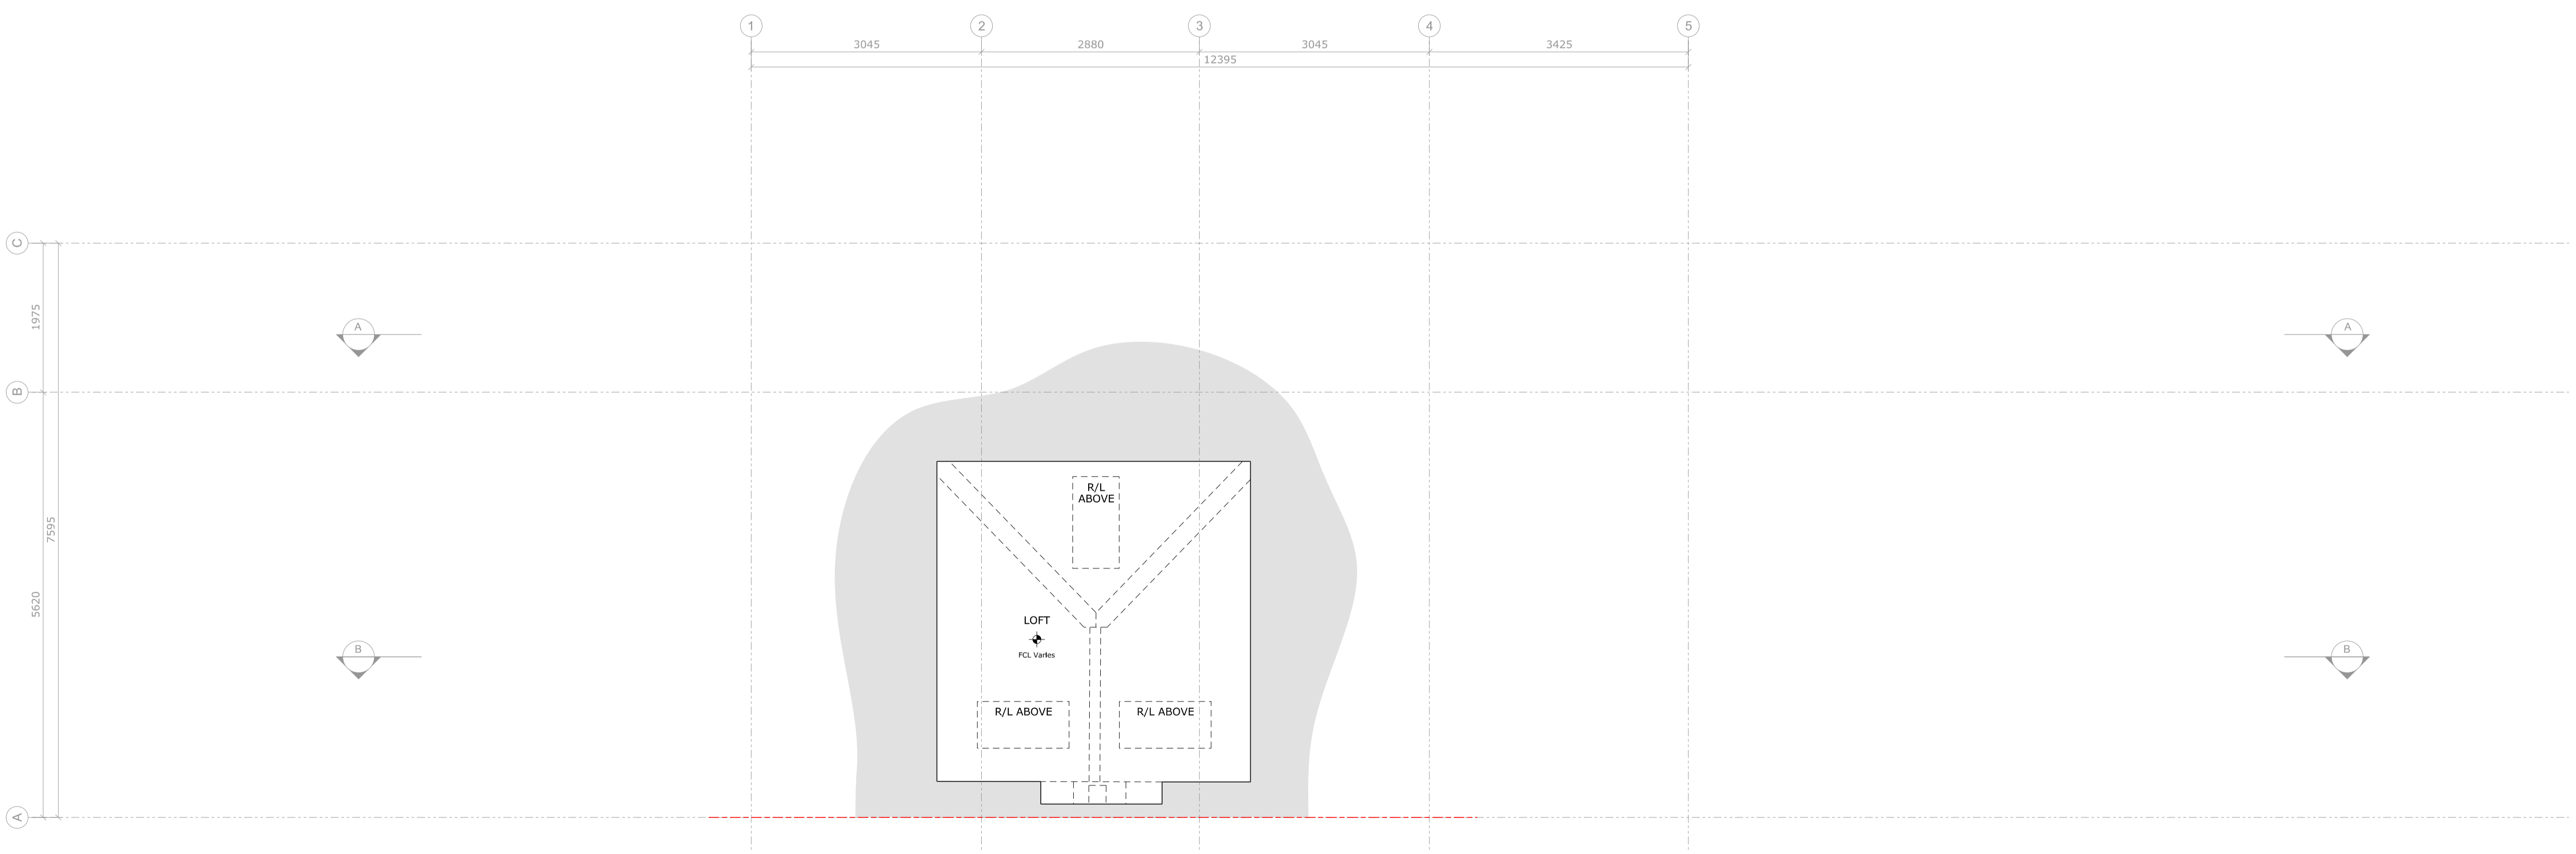


02 PROPOSED LOFT FLOOR PLAN  
 1:50/1:100 A1/A3

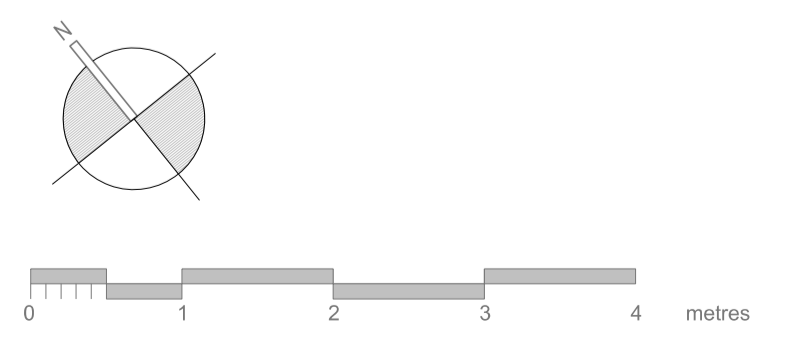

Project: 7 Well Road, Hampstead  
 Project reference: WEL  
 Project number: 321  
 Drawing title: Existing/Proposed Roof Plan  
 Drawing number: A-321-WEL-015  
 Scale: 1:50@A1 / 1:100@A3  
 Date: September 2021  
 Status: Planning  
 Drawn: MD  
 Checked: AA  
 Revision: P


Revision #	Date	Amendment
P1	21.12.08	Planning Issue

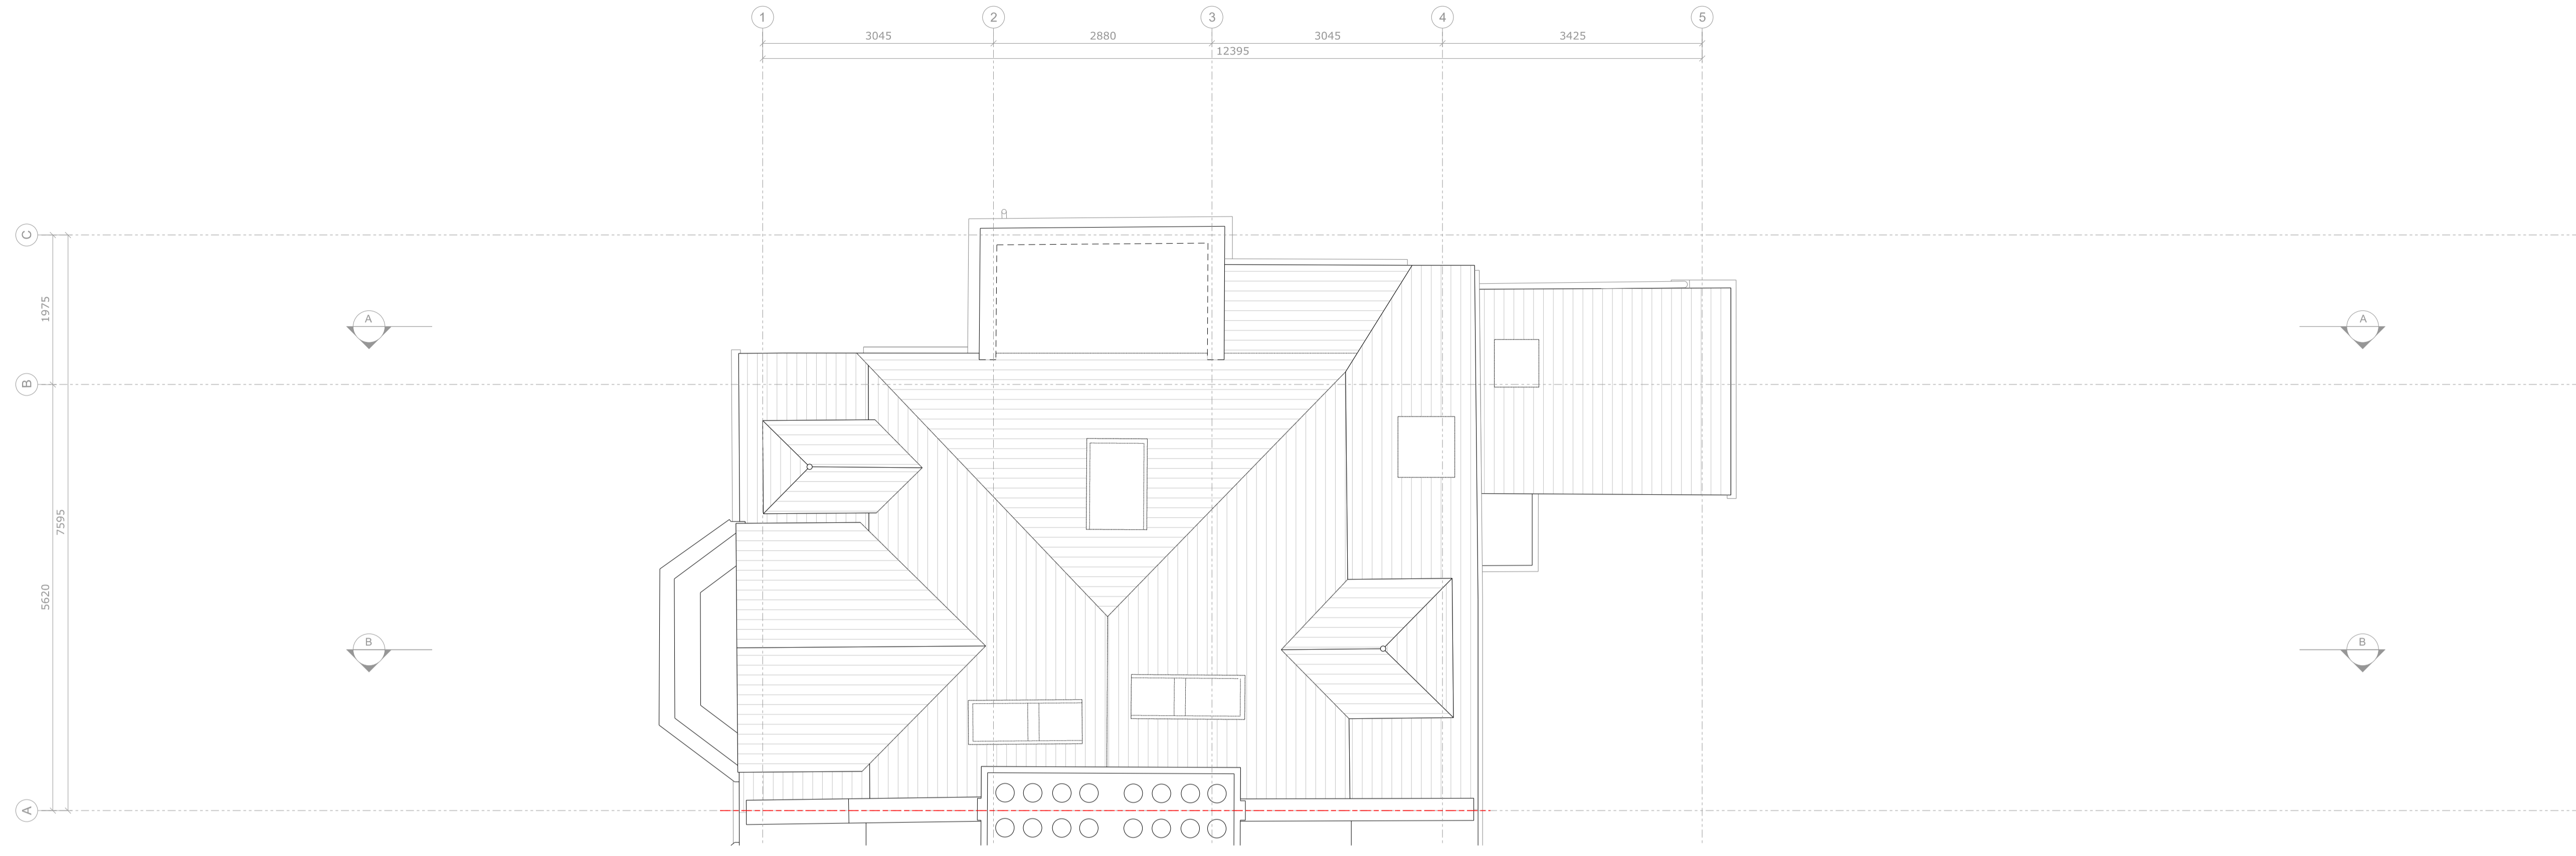


- General Notes:
1. All dimensions to be checked on site prior to construction or fabrication. Any discrepancies should be reported to the architect.
  2. Where structural elements are shown this is for illustrative purposes only. All structural design to be carried out by suitably qualified structural engineer.
  3. All drawings are indicative of architects visual requirements and show design intent only. All work is subject to change upon detail design.
  4. All dimensions in mm unless otherwise specified. IF IN DOUBT ASK.
  5. All work to conform to current building regulations and all current construction legislation, if divergences from statutory requirements are shown on the drawings these should be reported to the architect immediately.
  6. All drawings are to be read in conjunction with specifications and drawings of all other consultants.
  7. This drawing has been produced using survey information supplied by others, the accuracy of which dust can not guarantee. All dimensions are to be checked and confirmed onsite by the contractor prior to construction.

Key:  
 --- Site Boundary

01 EXISTING ROOF PLAN  
 1:50/1:100 A1/A3

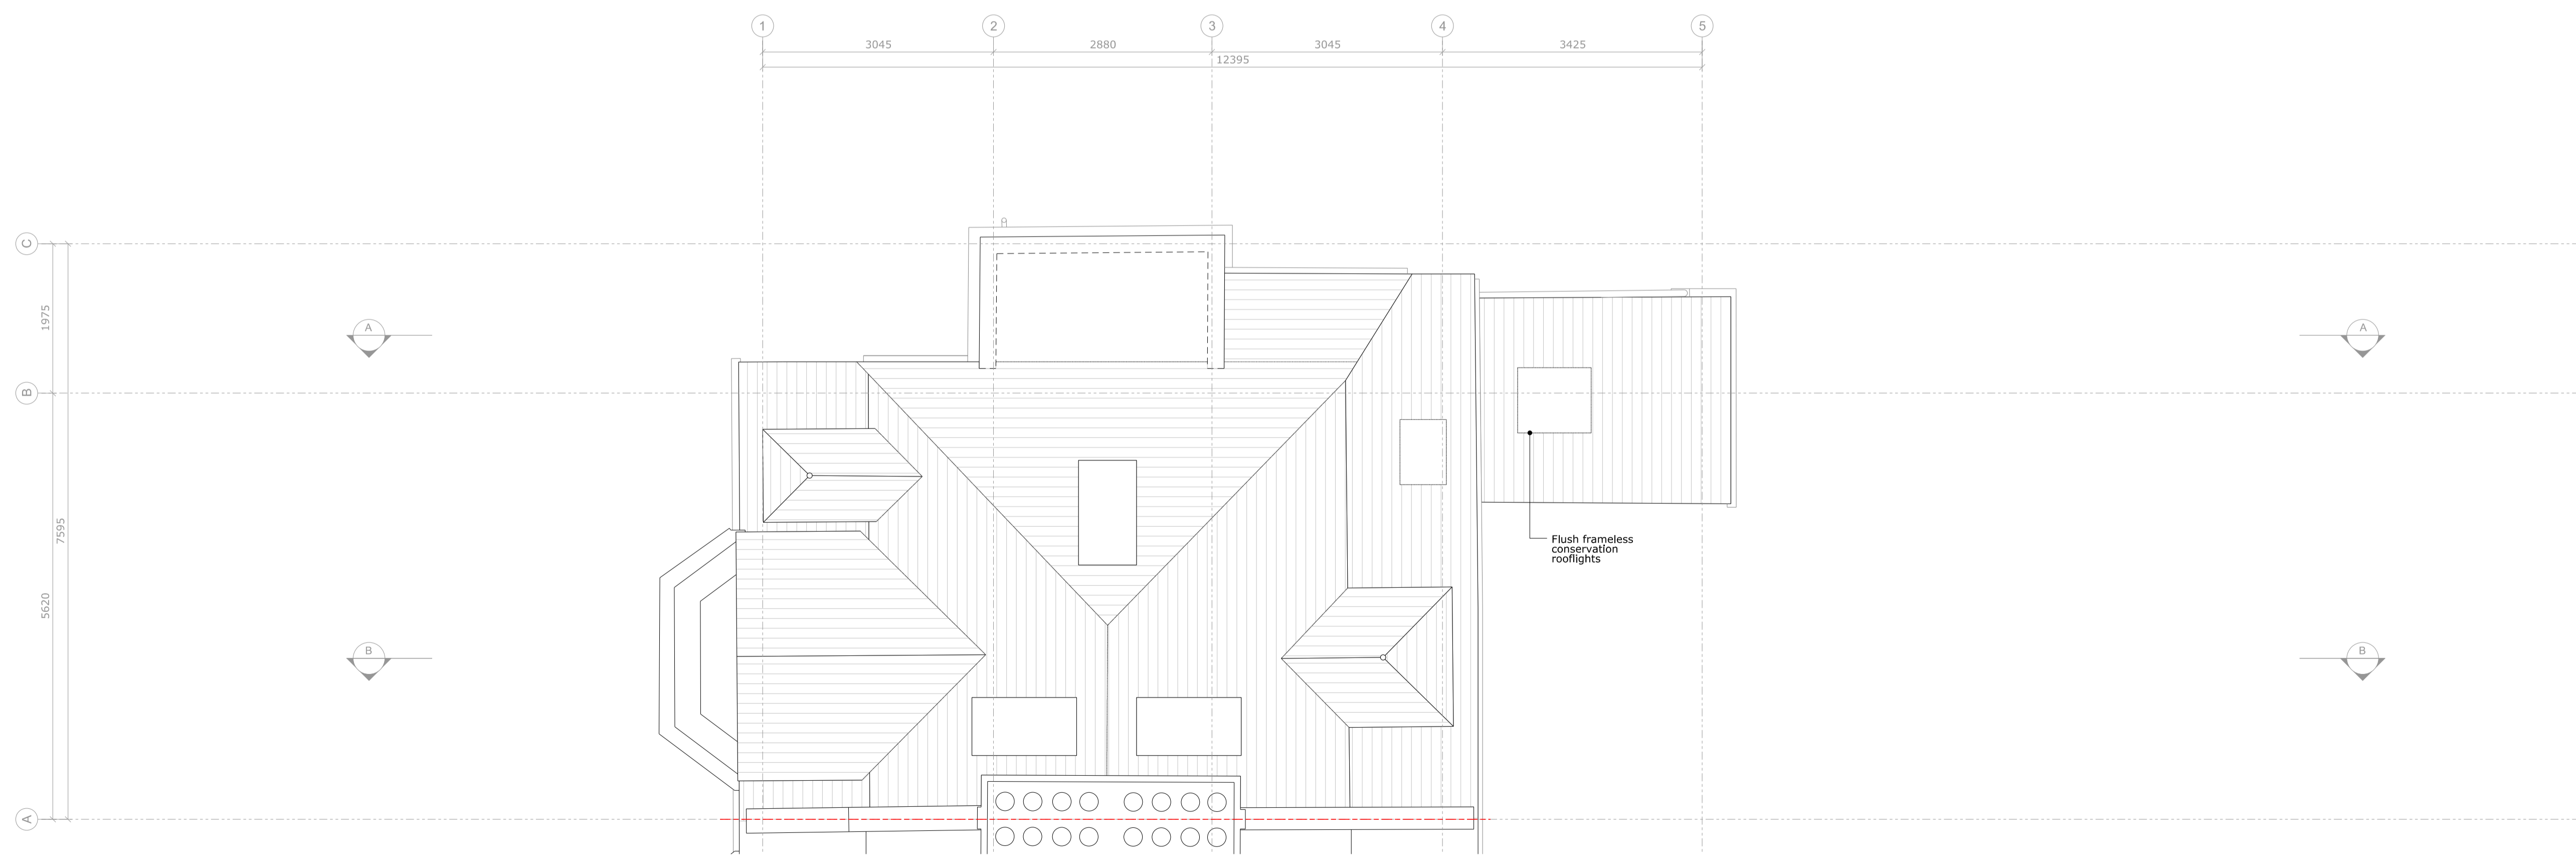

02 PROPOSED ROOF PLAN  
 1:50/1:100 A1/A3

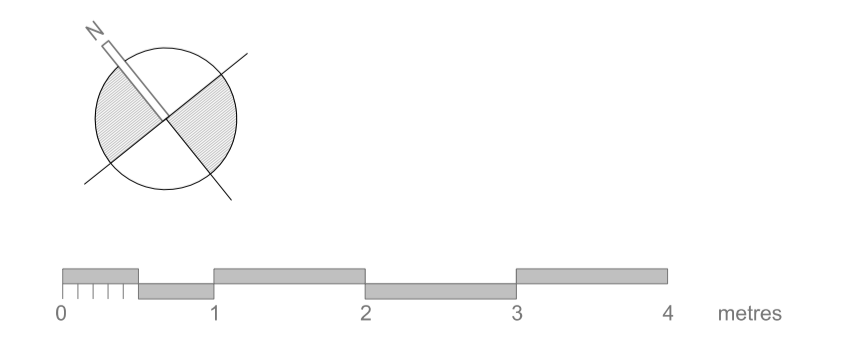

Project: 7 Well Road, Hampstead  
 Project reference: WEL  
 Project number: 321  
 Drawing title: Existing/Proposed Front Elevation  
 Drawing number: A-321-WEL-020  
 Scale: 1:50@A1 / 1:100@A3  
 Date: September 2021  
 Status: Planning  
 Drawn: MD  
 Checked: AA  
 Revision: P

Revision #	Date	Amendment
P1	21.12.08	Planning Issue

- General Notes:
- All dimensions to be checked on site prior to construction or fabrication. Any discrepancies should be reported to the architect.
  - Where structural elements are shown this is for illustrative purposes only. All structural design to be carried out by suitably qualified structural engineer.
  - All drawings are indicative of architects visual requirements and show design intent only. All work is subject to change upon detail design.
  - All dimensions in mm unless otherwise specified. IF IN DOUBT ASK.
  - All work to conform to current building regulations and all current construction legislation, if divergences from statutory requirements are shown on the drawings these should be reported to the architect immediately.
  - All drawings are to be read in conjunction with specifications and drawings of all other consultants.
  - This drawing has been produced using survey information supplied by others, the accuracy of which dust can not guarantee. All dimensions are to be checked and confirmed onsite by the contractor prior to construction.

Key:  
- - - - - Site Boundary



01 EXISTING FRONT ELEVATION  
 1:50/1:100 A1/A3



02 PROPOSED FRONT ELEVATION  
 1:50/1:100 A1/A3






Project: 7 Well Road, Hampstead  
 Project reference: WEL  
 Project number: 321  
 Drawing title: Existing/Proposed Rear Elevation  
 Drawing number: A-321-WEL-021  
 Scale: 1:50@A1 / 1:100@A3  
 Date: September 2021  
 Status: Planning  
 Drawn: MD  
 Checked: AA  
 Revision: P


Revision #	Date	Amendment
P1	21.12.08	Planning Issue

- General Notes:
- All dimensions to be checked on site prior to construction or fabrication. Any discrepancies should be reported to the architect.
  - Where structural elements are shown this is for illustrative purposes only. All structural design to be carried out by suitably qualified structural engineer.
  - All drawings are indicative of architects visual requirements and show design intent only. All work is subject to change upon detail design.
  - All dimensions in mm unless otherwise specified. IF IN DOUBT ASK.
  - All work to conform to current building regulations and all current construction legislation, if divergences from statutory requirements are shown on the drawings these should be reported to the architect immediately.
  - All drawings are to be read in conjunction with specifications and drawings of all other consultants.
  - This drawing has been produced using survey information supplied by others, the accuracy of which dust can not guarantee. All dimensions are to be checked and confirmed onsite by the contractor prior to construction.

Key:  
--- Site Boundary

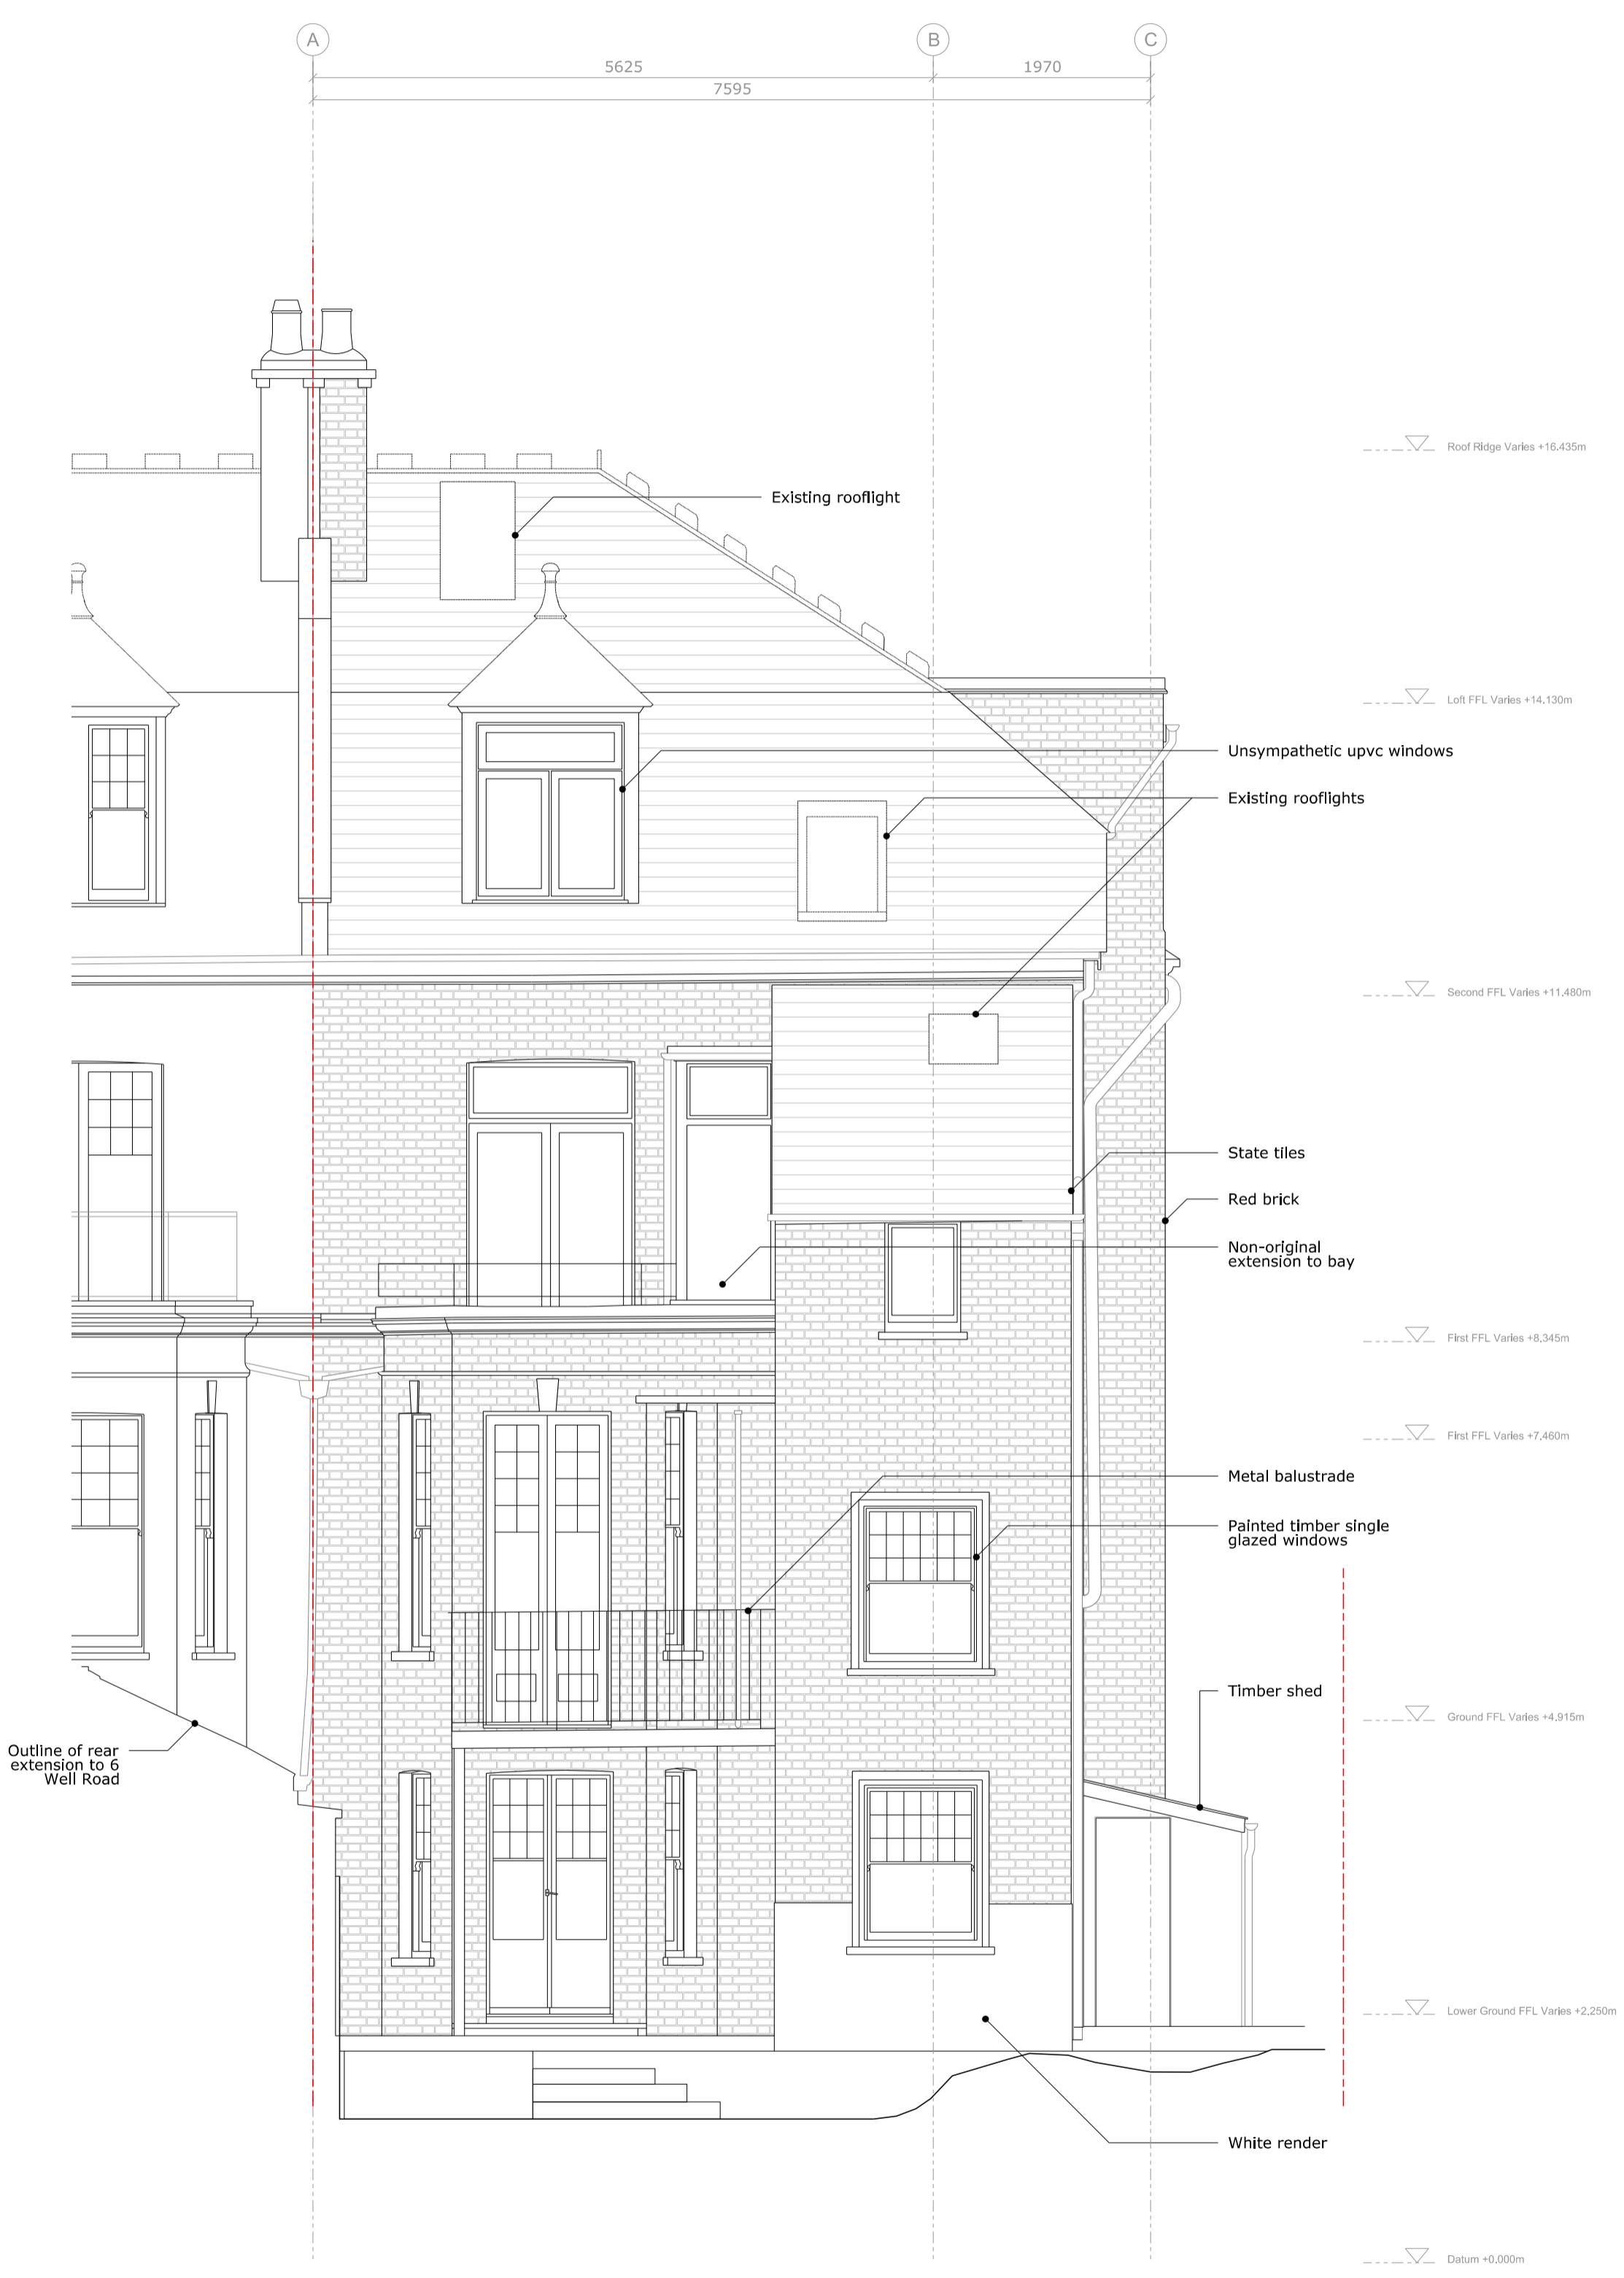

01 EXISTING REAR ELEVATION  
 1:50/1:100 A1/A3

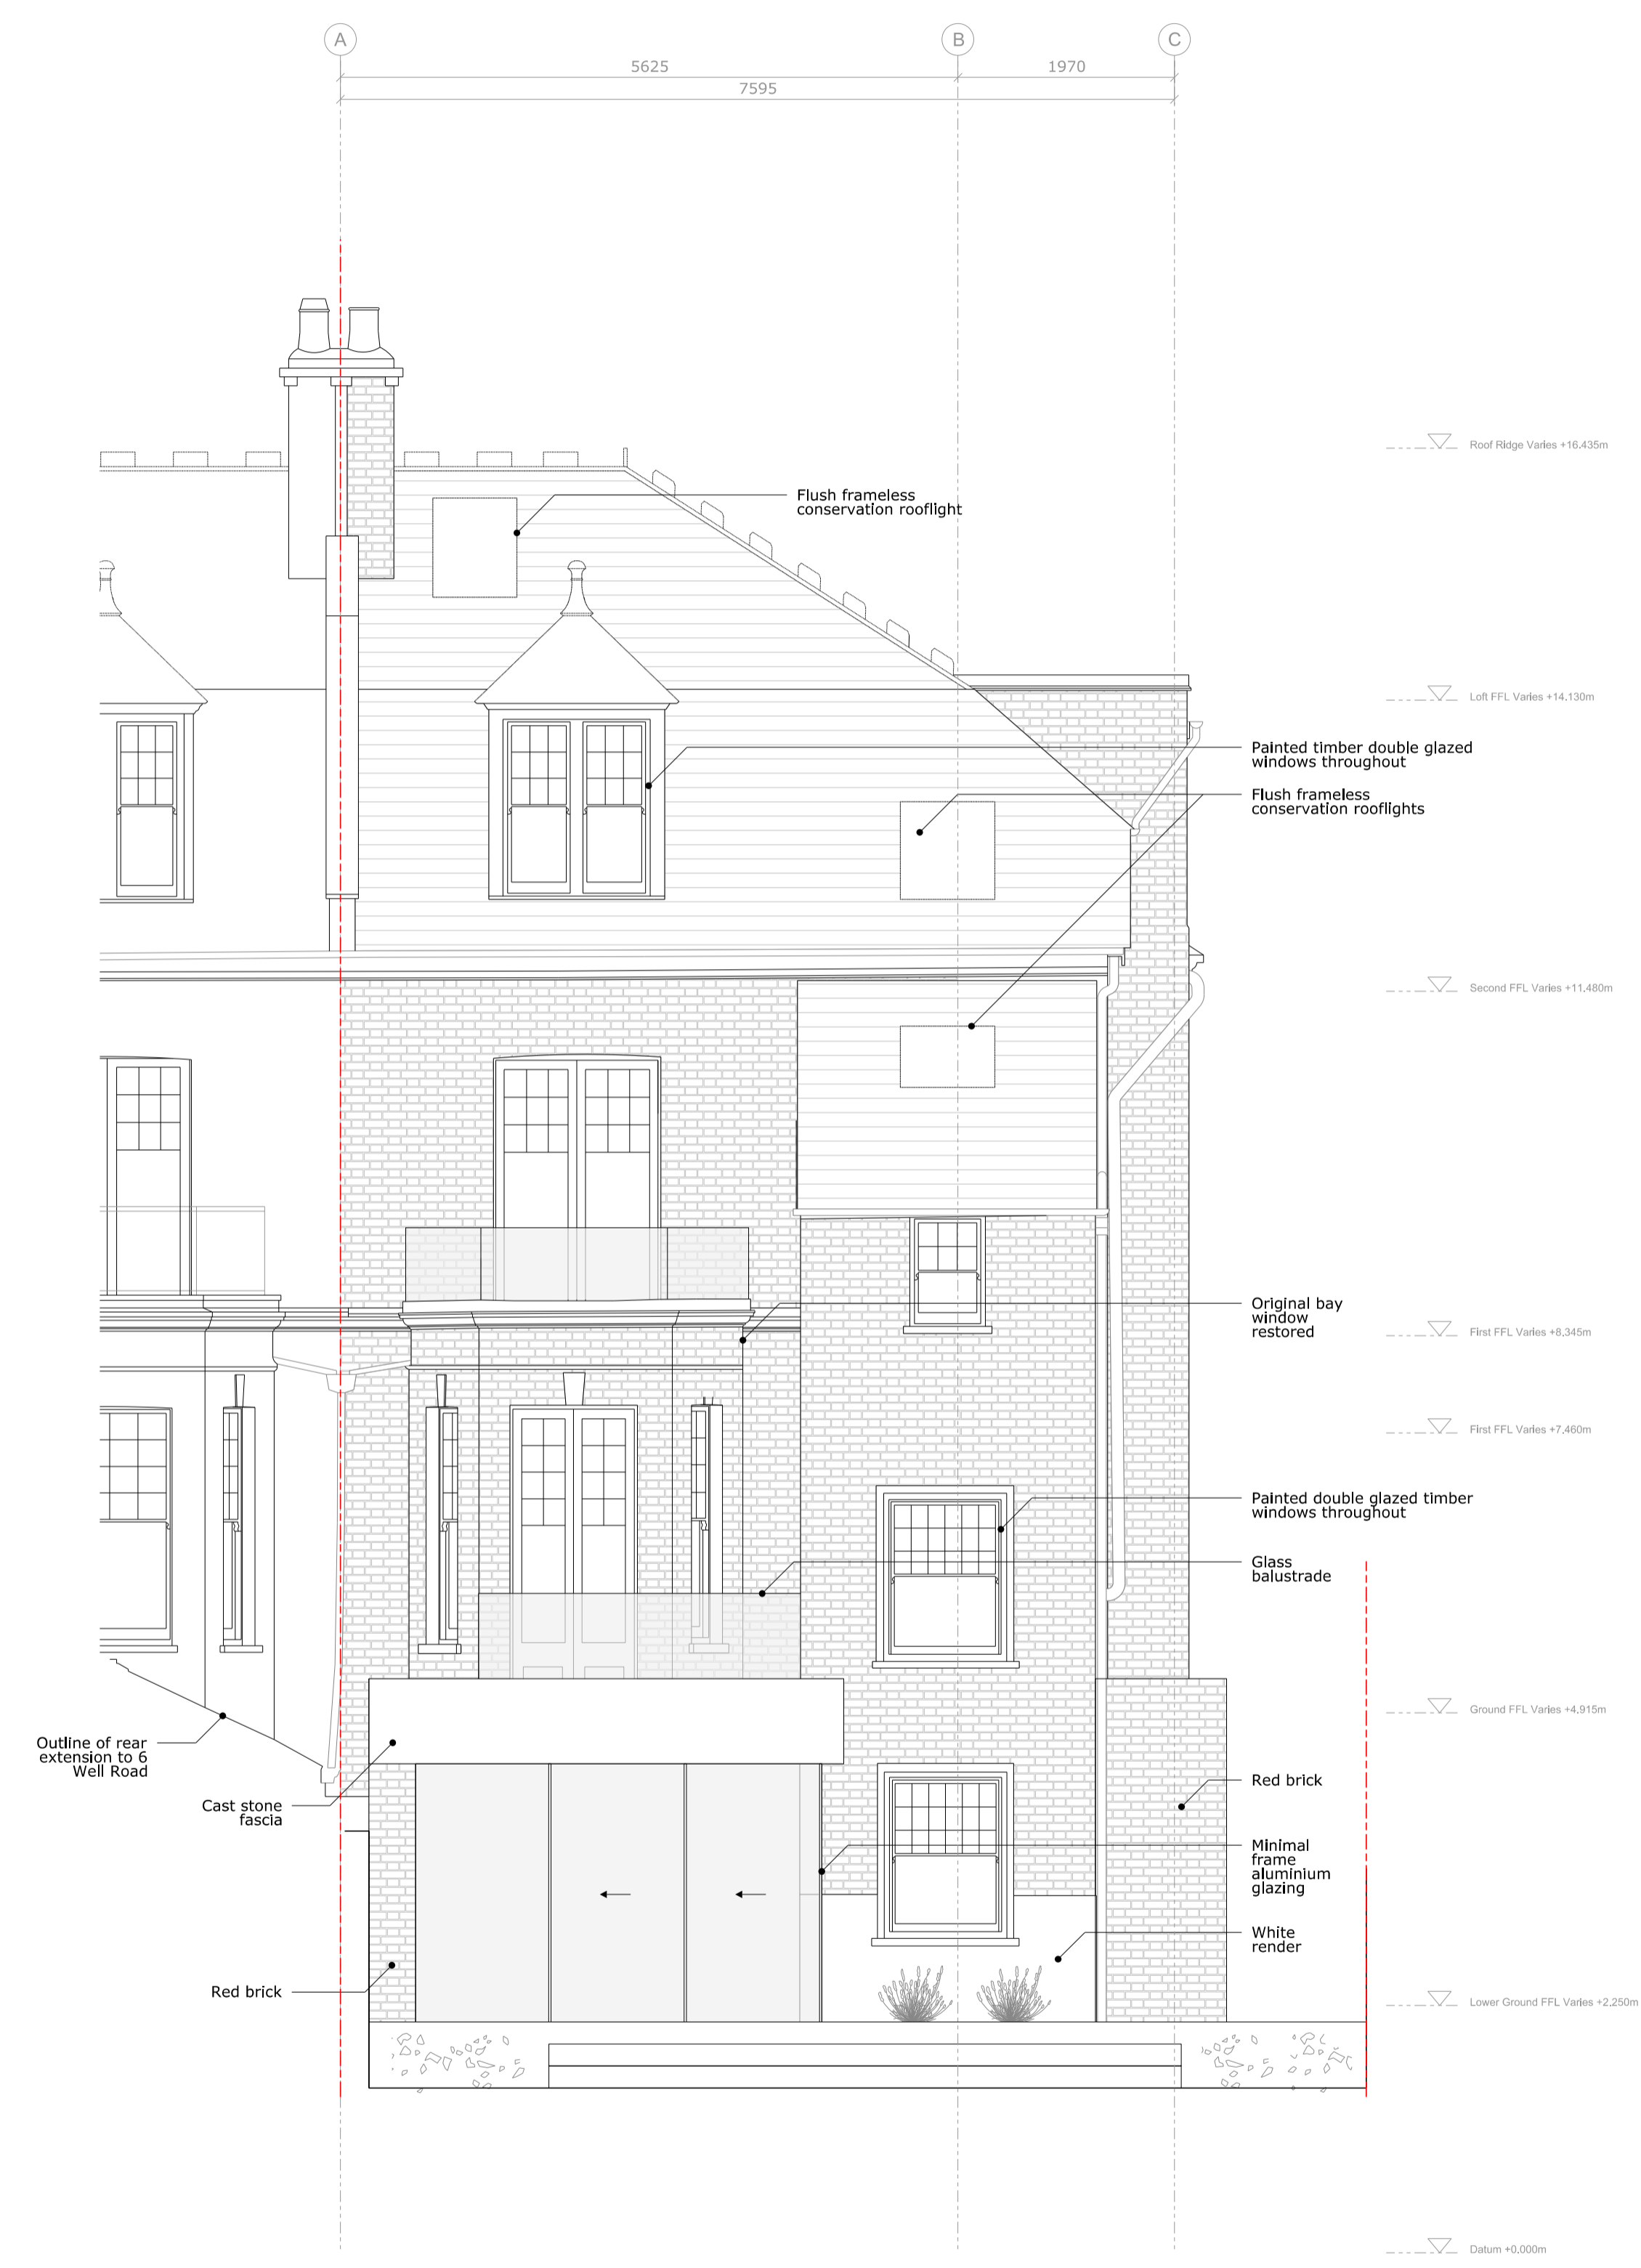

02 PROPOSED REAR ELEVATION  
 1:50/1:100 A1/A3



Project: 7 Well Road, Hampstead  
 Project reference: WEL  
 Project number: 321  
 Drawing title: Existing Side Elevation  
 Drawing number: A-321-WEL-022  
 Scale: 1:50@A1 / 1:100@A3  
 Date: September 2021  
 Status: Planning  
 Drawn: MD  
 Checked: AA  
 Revision: P

Revision #	Date	Amendment
P1	21.12.08	Planning Issue

- General Notes:
- All dimensions to be checked on site prior to construction or fabrication. Any discrepancies should be reported to the architect.
  - Where structural elements are shown this is for illustrative purposes only. All structural design to be carried out by suitably qualified structural engineer.
  - All drawings are indicative of architects visual requirements and show design intent only. All work is subject to change upon detail design.
  - All dimensions in mm unless otherwise specified. IF IN DOUBT ASK.
  - All work to conform to current building regulations and all current construction legislation, if divergences from statutory requirements are shown on the drawings these should be reported to the architect immediately.
  - All drawings are to be read in conjunction with specifications and drawings of all other consultants.
  - This drawing has been produced using survey information supplied by others, the accuracy of which dust can not guarantee. All dimensions are to be checked and confirmed onsite by the contractor prior to construction.

Key:  
--- Site Boundary



01 EXISTING SIDE ELEVATION  
 1:50/1:100 A1/A3



Project: 7 Well Road, Hampstead  
 Project reference: WEL  
 Project number: 321  
 Drawing title: Proposed Side Elevation  
 Drawing number: A-321-WEL-023  
 Scale: 1:50@A1 / 1:100@A3  
 Date: September 2021  
 Status: Planning  
 Drawn: MD  
 Checked: AA  
 Revision: P

Revision #	Date	Amendment
P1	21.12.08	Planning Issue

- General Notes:
- All dimensions to be checked on site prior to construction or fabrication. Any discrepancies should be reported to the architect.
  - Where structural elements are shown this is for illustrative purposes only. All structural design to be carried out by suitably qualified structural engineer.
  - All drawings are indicative of architects visual requirements and show design intent only. All work is subject to change upon detail design.
  - All dimensions in mm unless otherwise specified. IF IN DOUBT ASK.
  - All work to conform to current building regulations and all current construction legislation, if divergences from statutory requirements are shown on the drawings these should be reported to the architect immediately.
  - All drawings are to be read in conjunction with specifications and drawings of all other consultants.
  - This drawing has been produced using survey information supplied by others, the accuracy of which dust can not guarantee. All dimensions are to be checked and confirmed onsite by the contractor prior to construction.

Key:  
 - - - - - Site Boundary



01 PROPOSED SIDE ELEVATION  
 1:50/1:100 A1/A3




Project: 7 Well Road, Hampstead  
 Project reference: WEL  
 Project number: 321  
 Drawing title: Existing Section AA  
 Drawing number: A-321-WEL-030  
 Scale: 1:50@A1 / 1:100@A3  
 Date: September 2021  
 Status: Planning  
 Drawn: MD  
 Checked: AA  
 Revision: P


Revision #	Date	Amendment
P1	21.12.08	Planning Issue

- General Notes:
- All dimensions to be checked on site prior to construction or fabrication. Any discrepancies should be reported to the architect.
  - Where structural elements are shown this is for illustrative purposes only. All structural design to be carried out by suitably qualified structural engineer.
  - All drawings are indicative of architects visual requirements and show design intent only. All work is subject to change upon detail design.
  - All dimensions in mm unless otherwise specified. IF IN DOUBT ASK.
  - All work to conform to current building regulations and all current construction legislation, if divergences from statutory requirements are shown on the drawings these should be reported to the architect immediately.
  - All drawings are to be read in conjunction with specifications and drawings of all other consultants.
  - This drawing has been produced using survey information supplied by others, the accuracy of which dust can not guarantee. All dimensions are to be checked and confirmed onsite by the contractor prior to construction.

Key:  
 --- Site Boundary

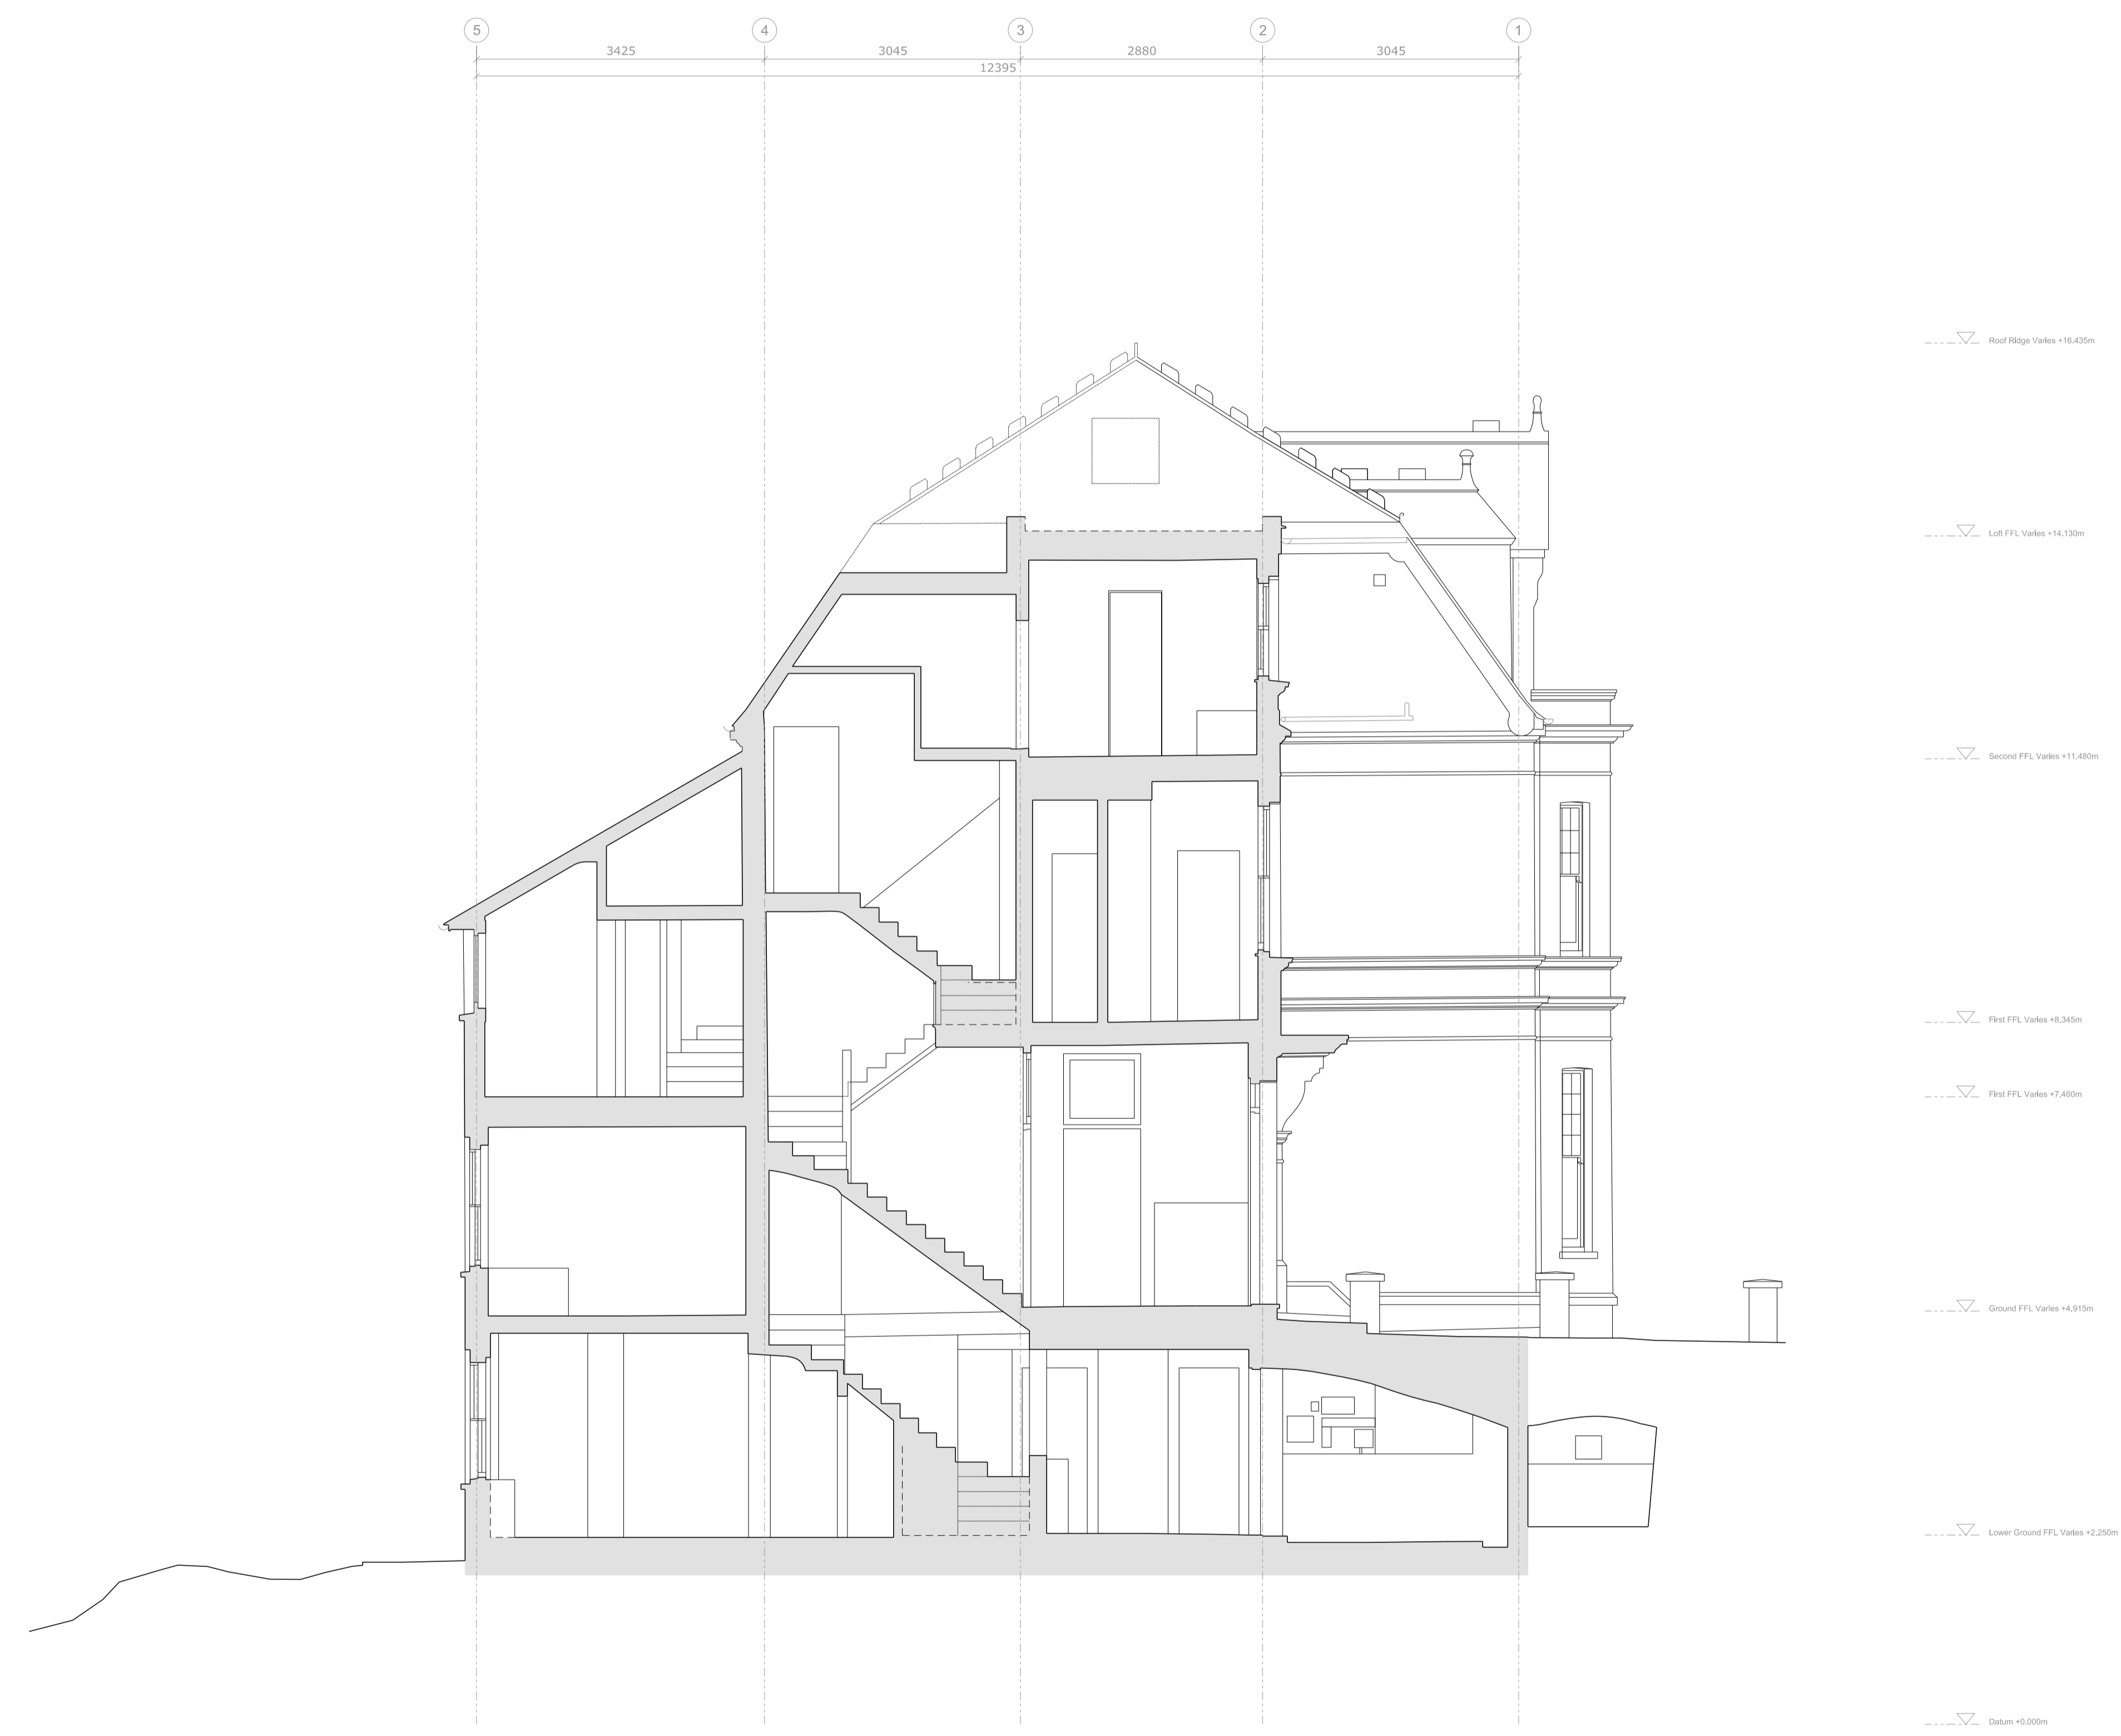

01 EXISTING SECTION AA  
 1:50/1:100 A1/A3

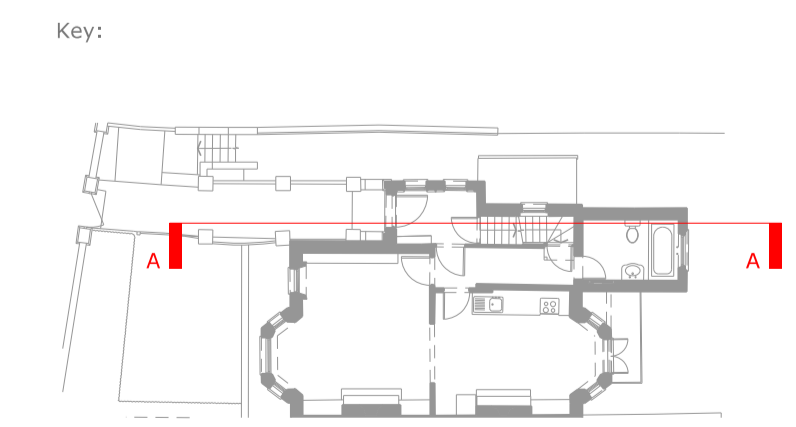


Project: 7 Well Road, Hampstead  
 Project reference: WEL  
 Project number: 321  
 Drawing title: Proposed Section AA  
 Drawing number: A-321-WEL-031  
 Scale: 1:50@A1 / 1:100@A3  
 Date: September 2021  
 Status: Planning  
 Drawn: MD  
 Checked: AA  
 Revision: P


Revision #	Date	Amendment
P1	21.12.08	Planning Issue

- General Notes:
- All dimensions to be checked on site prior to construction or fabrication. Any discrepancies should be reported to the architect.
  - Where structural elements are shown this is for illustrative purposes only. All structural design to be carried out by suitably qualified structural engineer.
  - All drawings are indicative of architects visual requirements and show design intent only. All work is subject to change upon detail design.
  - All dimensions in mm unless otherwise specified. IF IN DOUBT ASK.
  - All work to conform to current building regulations and all current construction legislation, if divergences from statutory requirements are shown on the drawings these should be reported to the architect immediately.
  - All drawings are to be read in conjunction with specifications and drawings of all other consultants.
  - This drawing has been produced using survey information supplied by others, the accuracy of which dust can not guarantee. All dimensions are to be checked and confirmed onsite by the contractor prior to construction.

Key:  
 --- Site Boundary

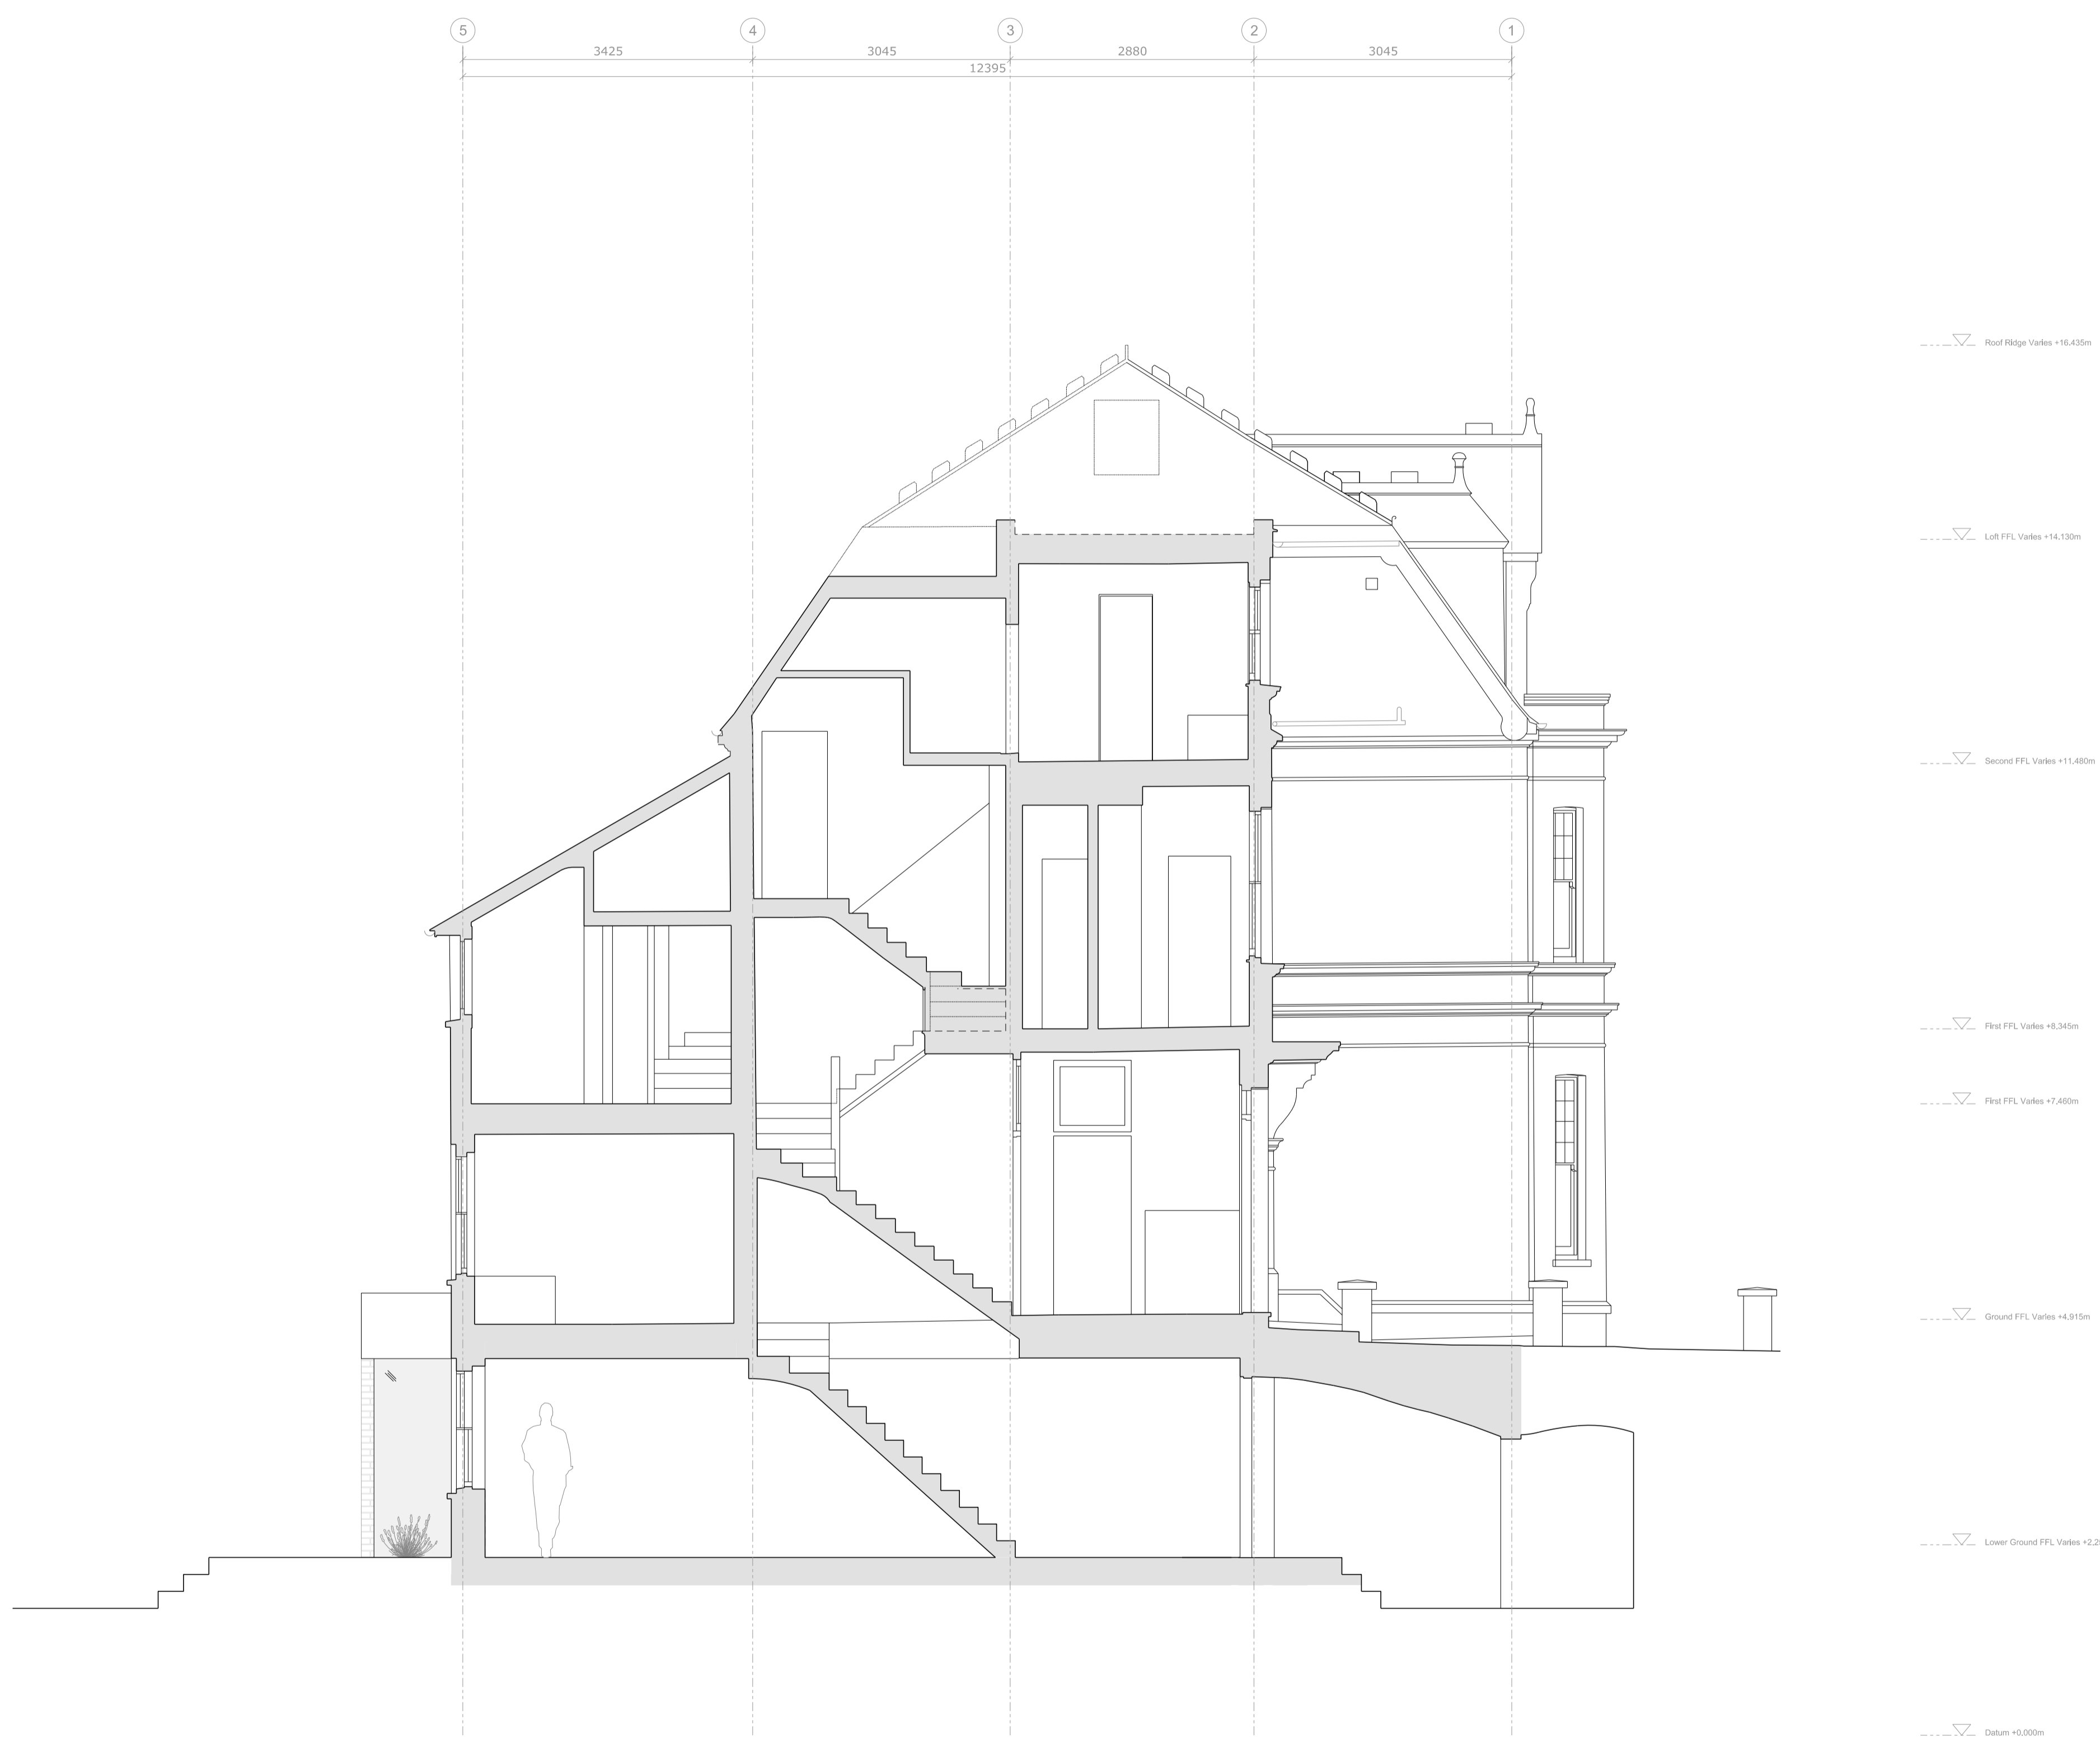

01 PROPOSED SECTION AA  
 1:50/1:100 A1/A3

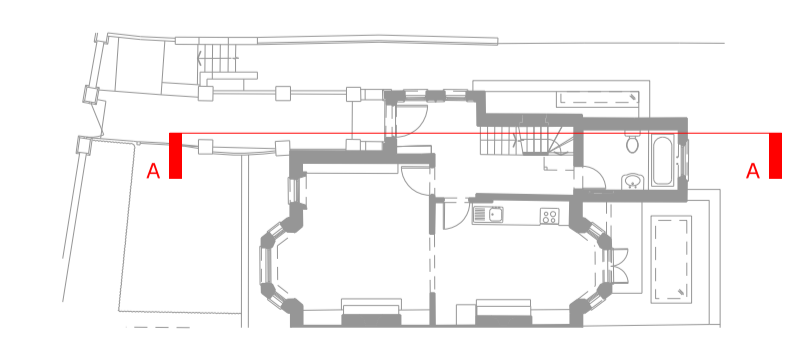

Project: 7 Well Road, Hampstead  
 Project reference: WEL  
 Project number: 321  
 Drawing title: Existing Section BB  
 Drawing number: A-321-WEL-032  
 Scale: 1:50@A1 / 1:100@A3  
 Date: September 2021  
 Status: Planning  
 Drawn: MD  
 Checked: AA  
 Revision: P


Revision #	Date	Amendment
P1	21.12.08	Planning Issue

- General Notes:
- All dimensions to be checked on site prior to construction or fabrication. Any discrepancies should be reported to the architect.
  - Where structural elements are shown this is for illustrative purposes only. All structural design to be carried out by suitably qualified structural engineer.
  - All drawings are indicative of architects visual requirements and show design intent only. All work is subject to change upon detail design.
  - All dimensions in mm unless otherwise specified. IF IN DOUBT ASK.
  - All work to conform to current building regulations and all current construction legislation, if divergences from statutory requirements are shown on the drawings these should be reported to the architect immediately.
  - All drawings are to be read in conjunction with specifications and drawings of all other consultants.
  - This drawing has been produced using survey information supplied by others, the accuracy of which dust can not guarantee. All dimensions are to be checked and confirmed onsite by the contractor prior to construction.

Key:  
--- Site Boundary



01 EXISTING SECTION BB  
 1:50/1:100 A1/A3

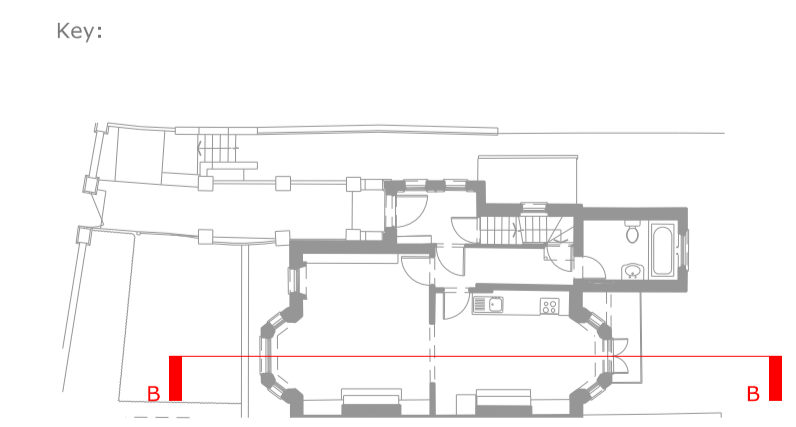


Project: 7 Well Road, Hampstead  
 Project reference: WEL  
 Project number: 321  
 Drawing title: Proposed Section BB  
 Drawing number: A-321-WEL-033  
 Scale: 1:50@A1 / 1:100@A3  
 Date: September 2021  
 Status: Planning  
 Drawn: MD  
 Checked: AA  
 Revision: P

Revision #	Date	Amendment
P1	21.12.08	Planning Issue

- General Notes:
- All dimensions to be checked on site prior to construction or fabrication. Any discrepancies should be reported to the architect.
  - Where structural elements are shown this is for illustrative purposes only. All structural design to be carried out by suitably qualified structural engineer.
  - All drawings are indicative of architects visual requirements and show design intent only. All work is subject to change upon detail design.
  - All dimensions in mm unless otherwise specified. IF IN DOUBT ASK.
  - All work to conform to current building regulations and all current construction legislation, if divergences from statutory requirements are shown on the drawings these should be reported to the architect immediately.
  - All drawings are to be read in conjunction with specifications and drawings of all other consultants.
  - This drawing has been produced using survey information supplied by others, the accuracy of which dust can not guarantee. All dimensions are to be checked and confirmed onsite by the contractor prior to construction.

Key:  
 --- Site Boundary

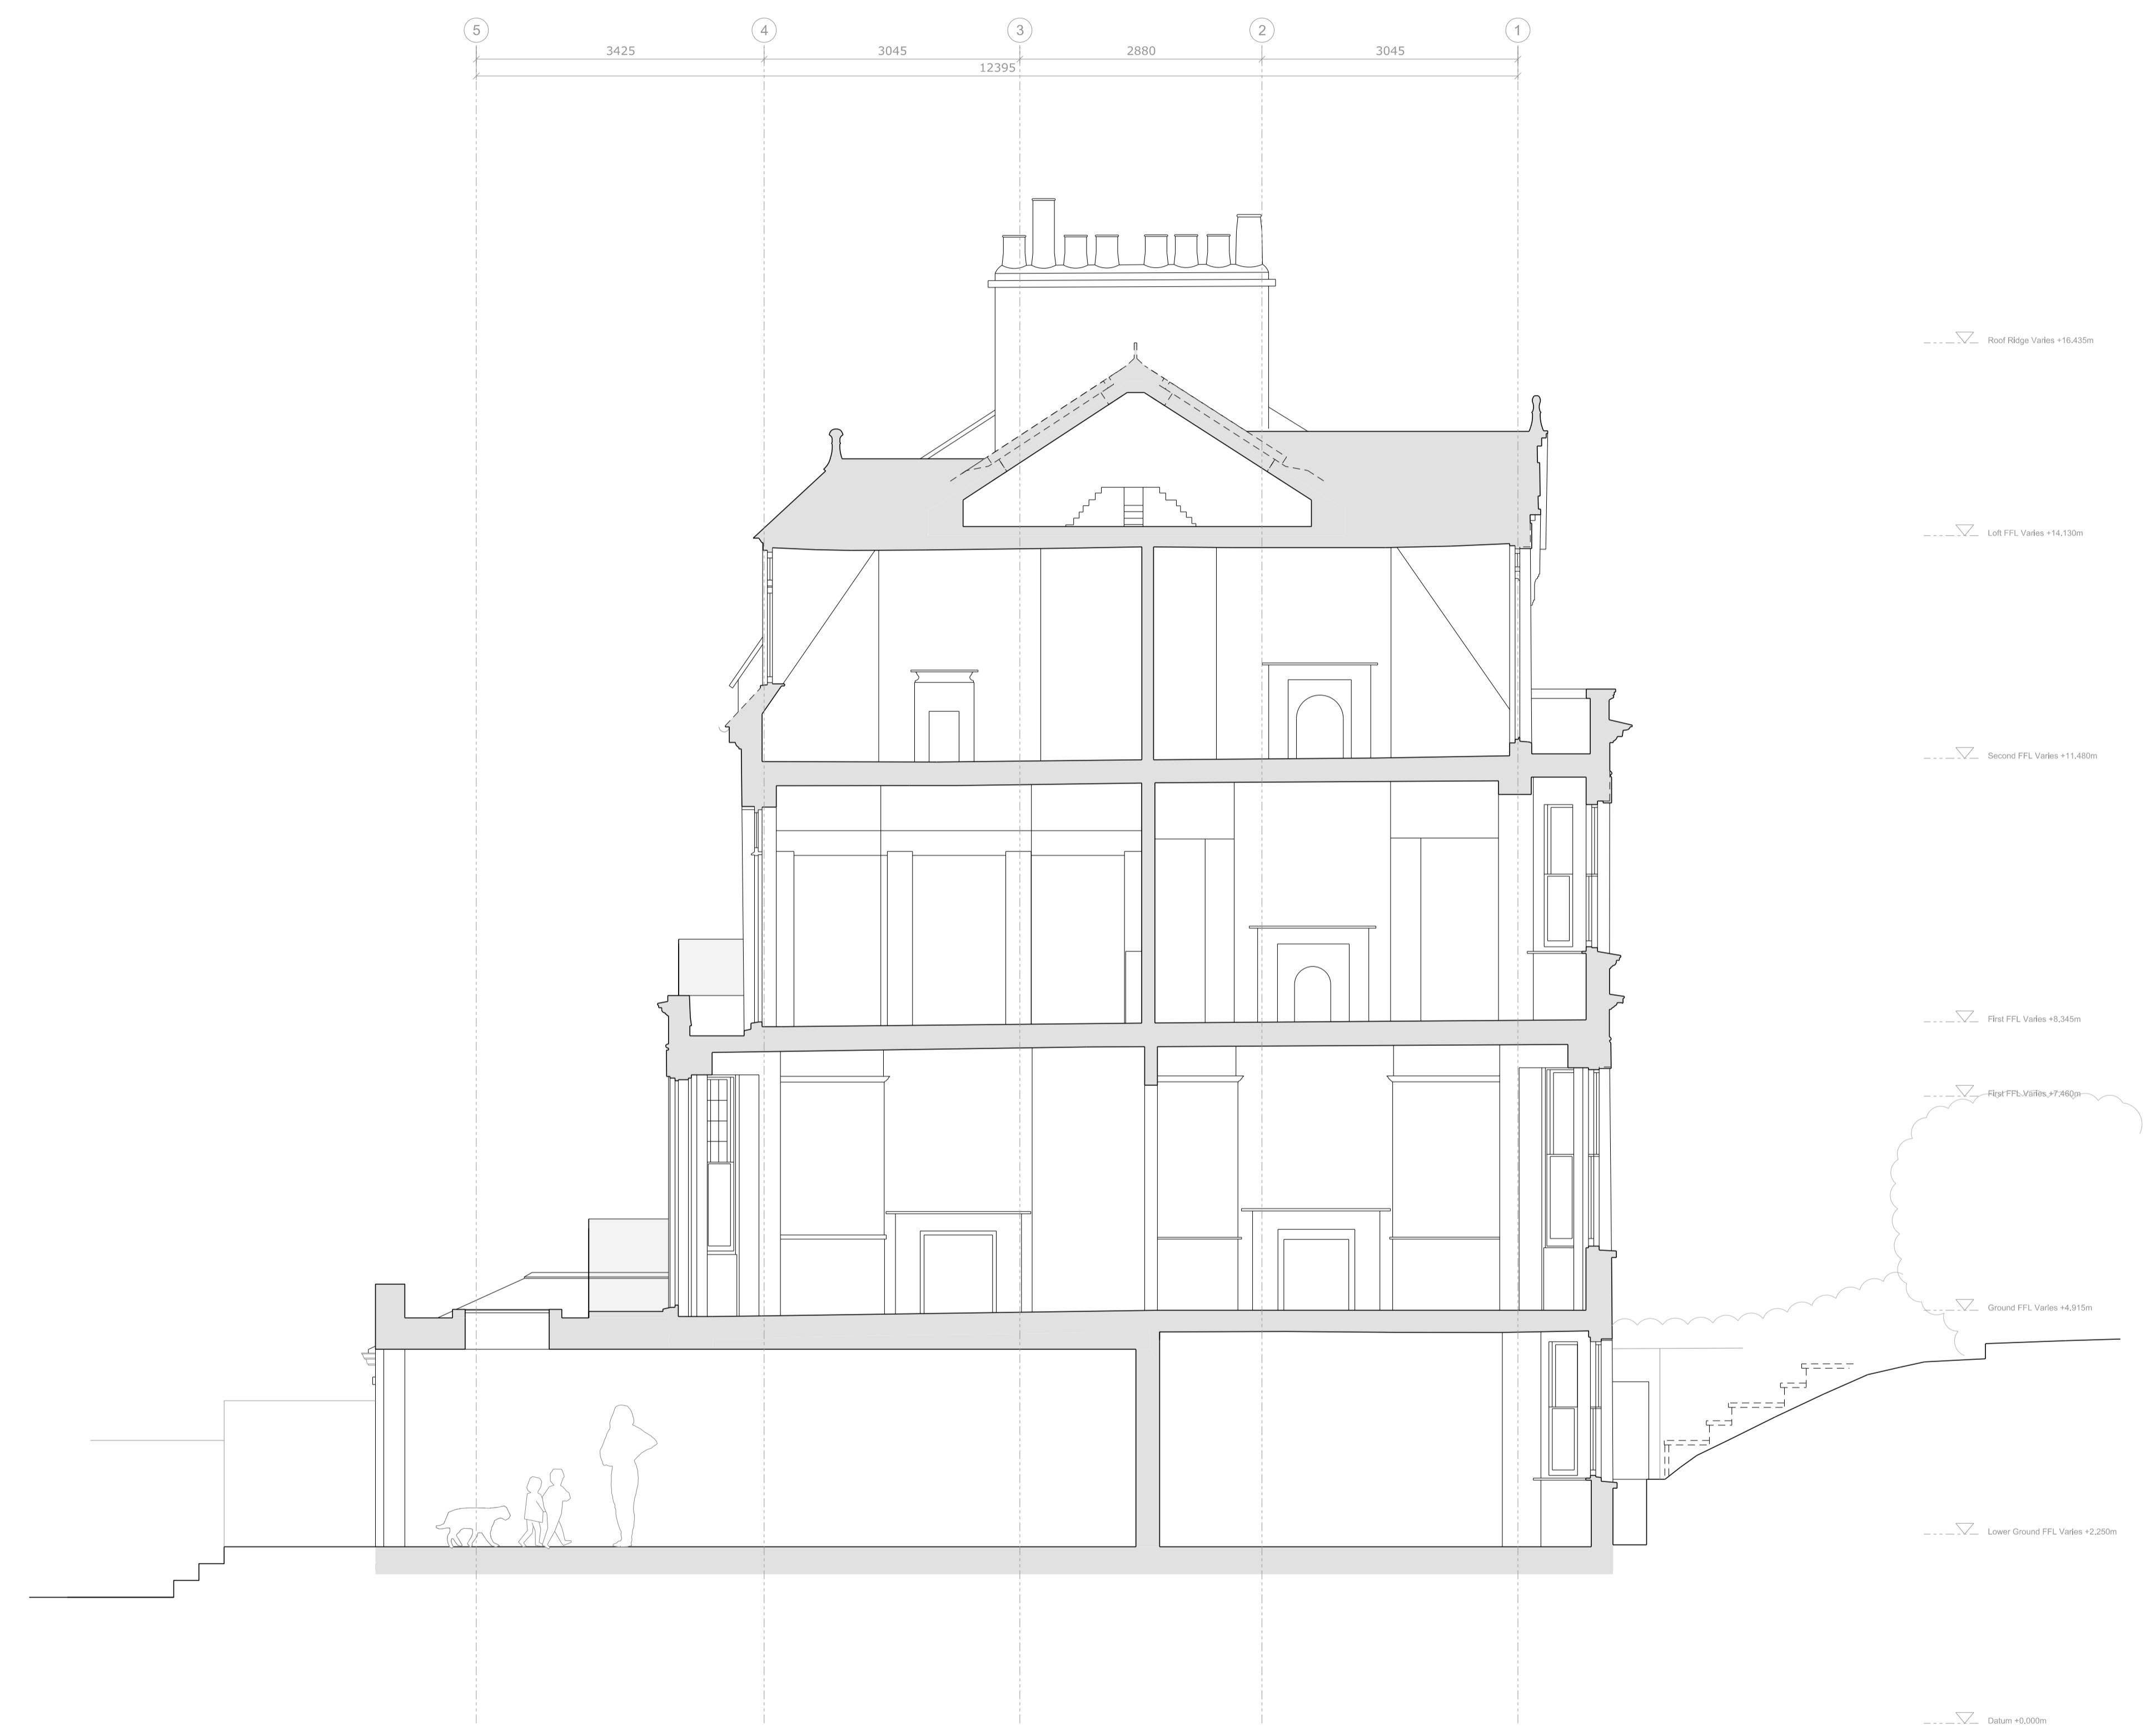

01 PROPOSED SECTION BB  
 1:50/1:100 A1/A3

