

NOTES:  
This drawing is copyright. This drawing must not be scaled. Figured dimensions, levels etc. are only to be used. Any inaccuracies, etc. must be notified to the architectural designer. Detail drawings and larger scale drawings take precedence over smaller scaled drawings. All existing dimensions to be verified on site.

PRELIMINARY  
FOR REVIEW ONLY  
NOT FOR CONSTRUCTION

PROJECT ADDRESS:  
**29 STEELE'S RD  
CAMDEN  
LONDON, NW3 4RE  
UNITED KINGDOM**

CLIENT:  
**Barbara Rauber  
Andrei Brasoveanu**  
London, UK

**NEIHEISER ARGYROS**  
ARCHITECTURAL DESIGNER  
59 Lonsdale Rd  
London, W6 6RA, UK  
Tel +44 (0) 203 204 0288  
www.neiheiserargyros.com

03	2021-09-15	TECHNICAL DESIGN REV.2
02	2021-04-22	TECHNICAL DESIGN REV.1
01	2021-02-12	TECHNICAL DESIGN
REV. NO.	D.I. NO.	DATE
		DOCUMENT ISSUE


**NW3 4RE**

DRAWN: **EV** PROJECT #: **ST**  
CHECKED: **XA** SCALE: **1:75**  
DOCUMENT SIZE: **A3** DATE:

SHEET:  
**LONGITUDINAL SECTION**

**A4.2**

DOCUMENT #:  
-

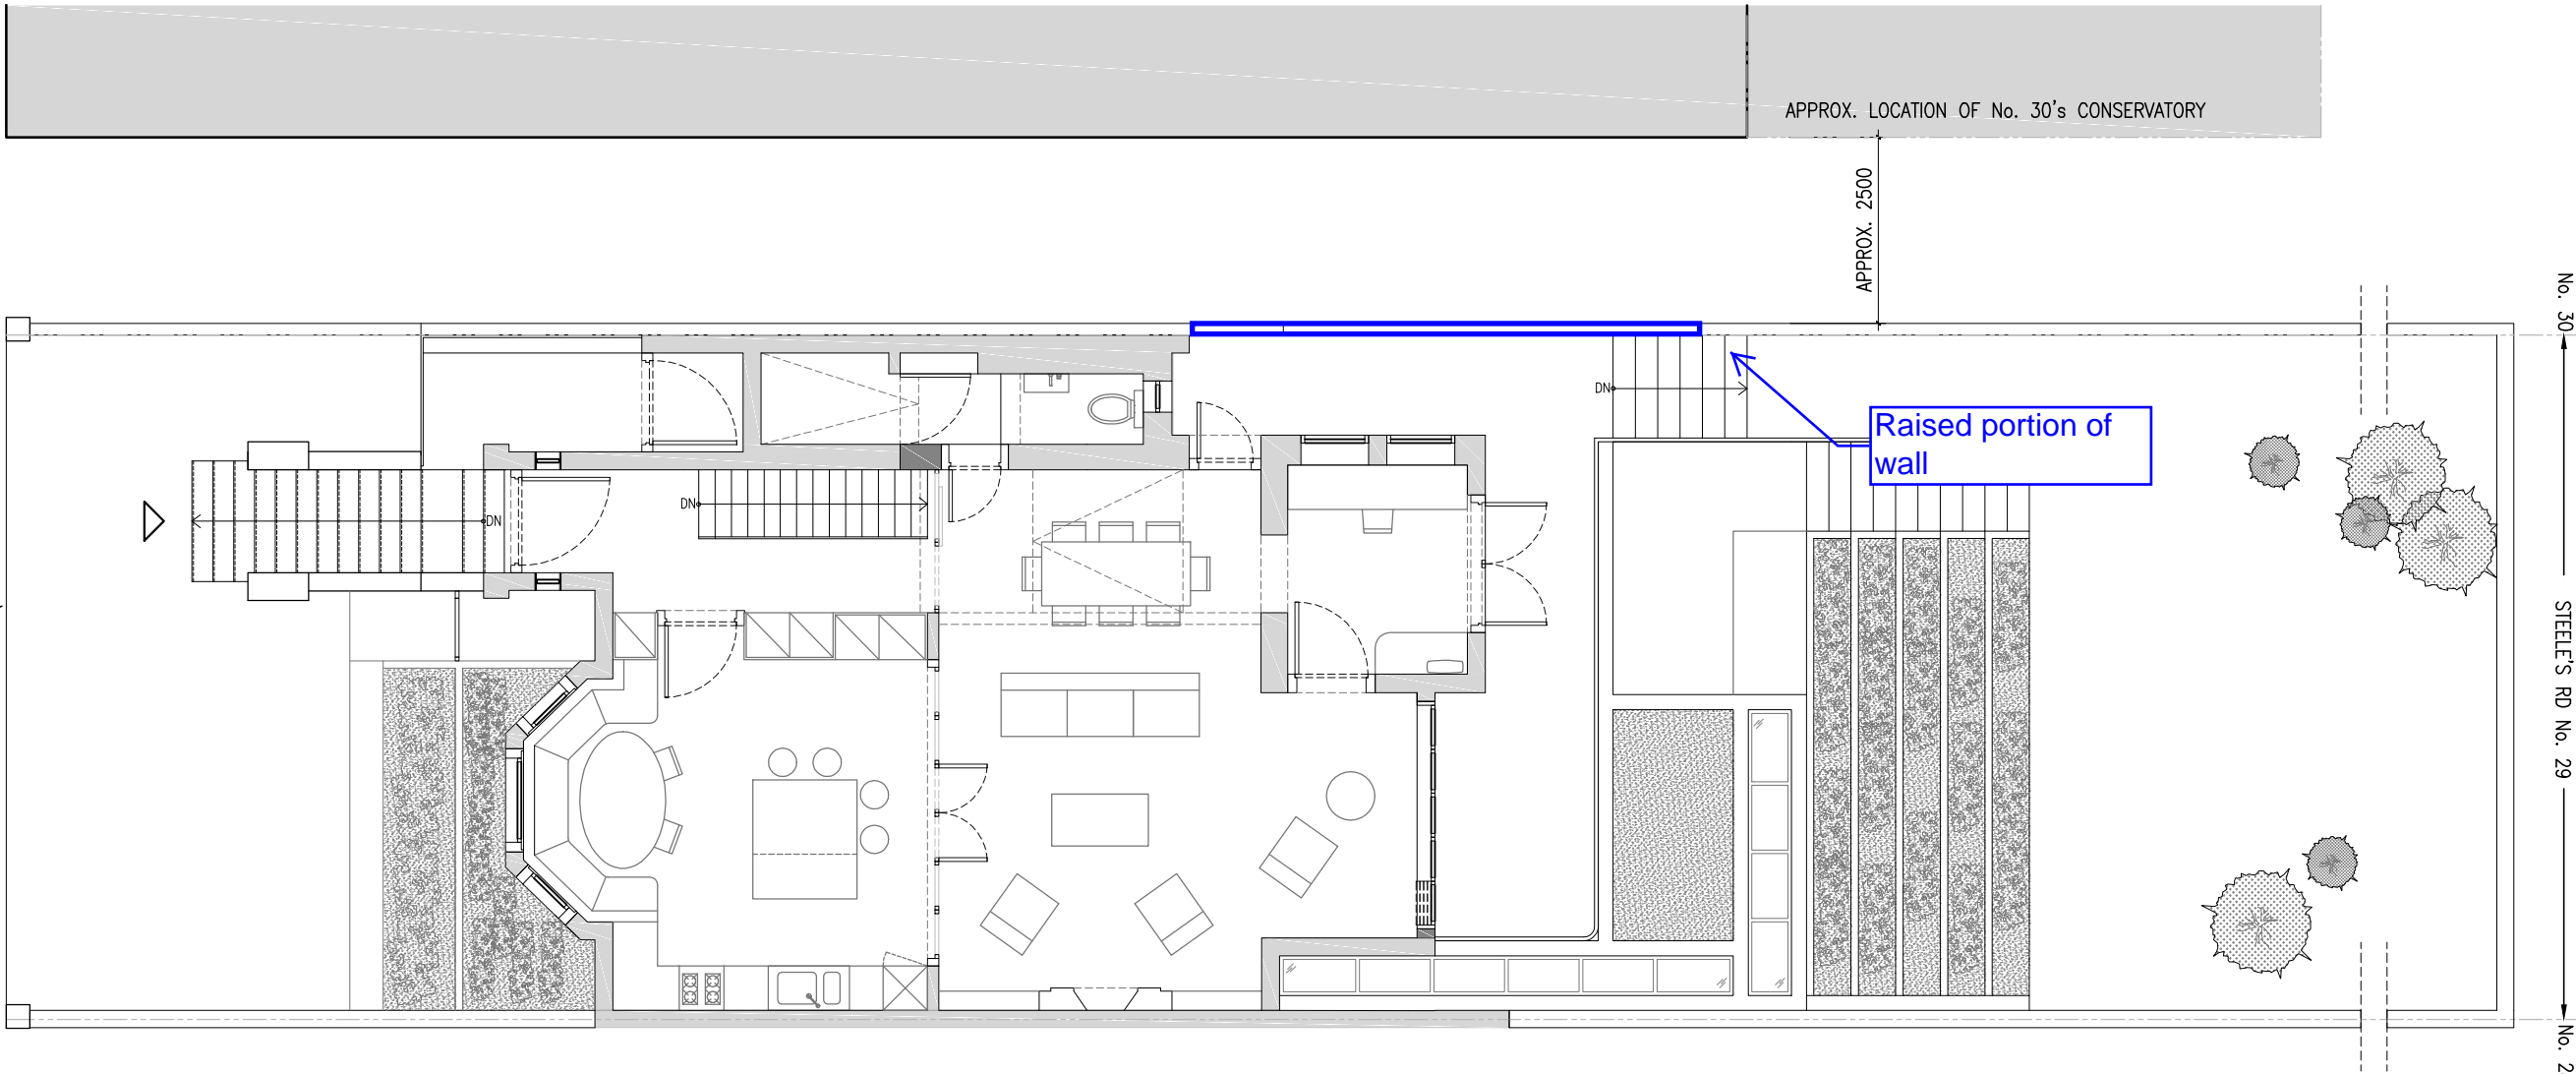

01 PROPOSED RAISED GROUND FLOOR PLAN  
SCALE: 1:100

NOTES:  
This drawing is copyright. This drawing must not be scaled. Figured dimensions, levels etc. are only to be used. Any inaccuracies, etc. must be notified to the architectural designer. Detail drawings and larger scale drawings take precedence over smaller scaled drawings.

PROJECT ADDRESS:  
**29 STEELE'S RD  
CAMDEN  
LONDON, NW3 4RE  
UNITED KINGDOM**

CLIENT:  
**Barbara Rauber  
Andrei Brasoveanu**  
London, UK

**NEIHEISER ARGYROS**  
ARCHITECTURAL DESIGNER  
59 Lonsdale Rd  
London, W6 6RA, UK  
Tel +44 (0) 203 204 0288  
www.neiheiserargyros.com

00	2020.12.07	Planning Application
REV. NO.	D.I. NO.	DATE
		DOCUMENT ISSUE

**NW3 4RE**

DRAWN: **NVS**  
CHECKED: **ST**  
SCALE: **1:100**  
DOCUMENT SIZE: **A3**  
DATE: **2020.04.07**

SHEET:  
**PROPOSED  
PLANS**

**A1.1**  
DOCUMENT #:  
--