EXISTING GABLE


General Notes: Report all errors, omissions and discrepancies.

consent.

Verify all dimensions on site before commencing any work on site or preparing any shop drawings. All materials, components and workmanship are to comply with the relevant British Standards, Codes of Practice and appropriate manufacturers' recommendations that from time to time shall apply. this drawing and design remains the property of SIAW and may not be reproduced in any way without prior

NOTES

KEY
EXISTING POOL WING
EXISTING HOUSE
KITCHEN WING

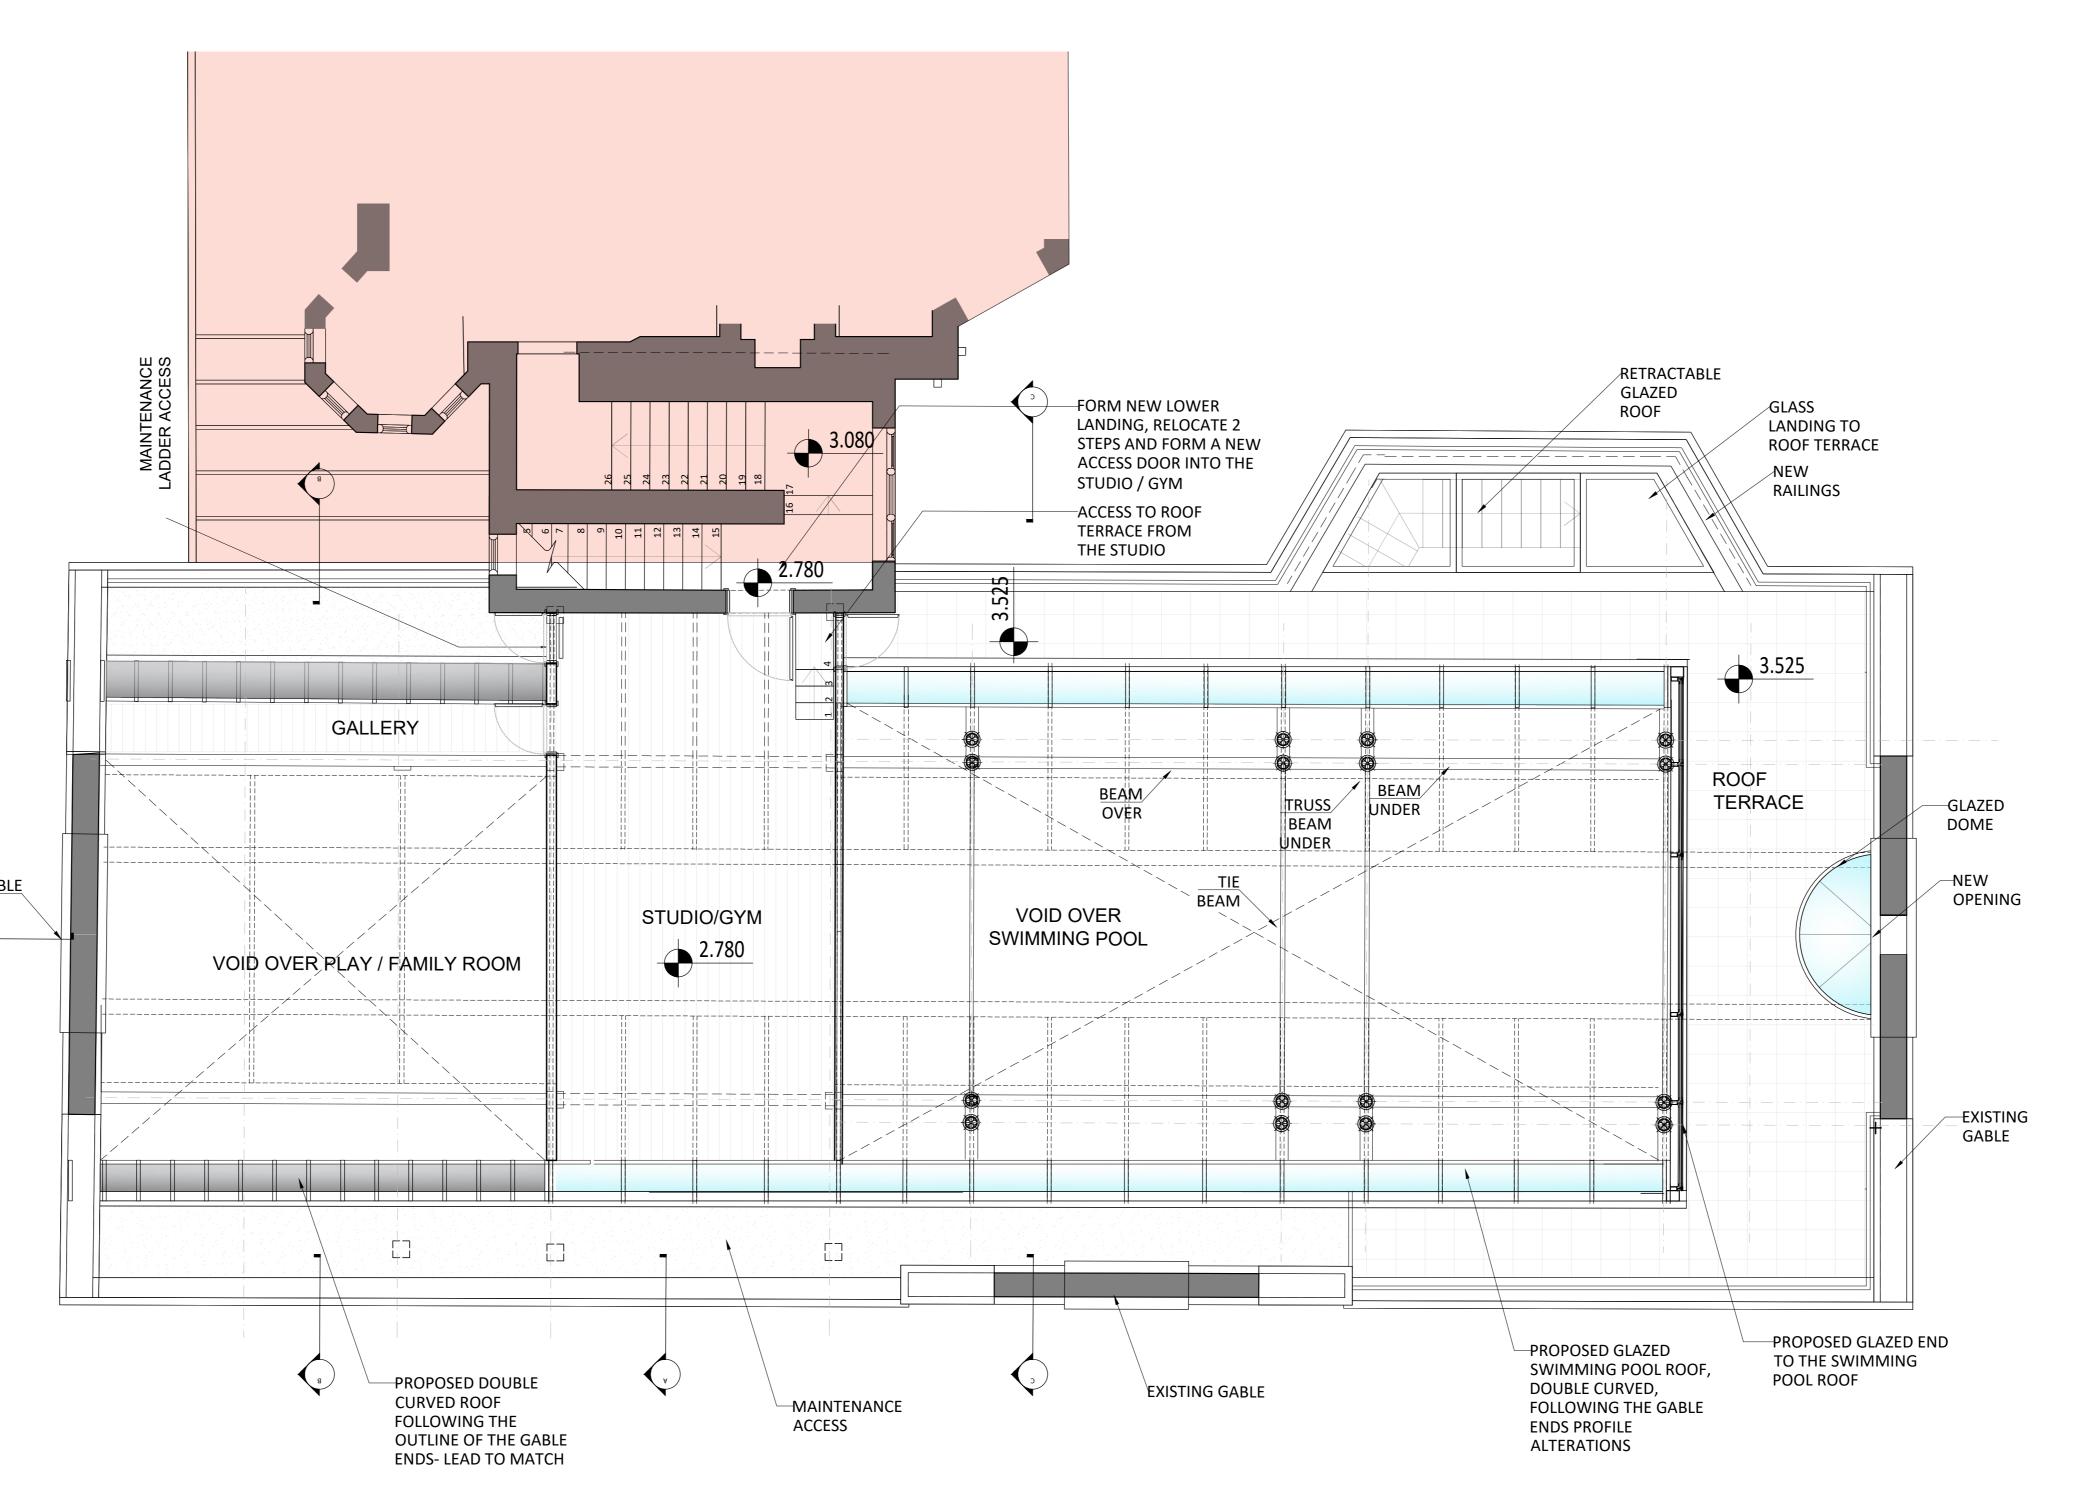

POOL WING

	Re	ev	Date	s REVISION	PROJECT THE ELMS COLUMBAS DRIVE SPANIARDS ROAD, LONDON NW3 7JD
0 0.5 1 1.5 2 2.5					CLIENT ELMS NOMINEES LIMITED

	ZONE	DISCIPLINE ARCHITECTU	RE	status PLANNING					
3 7JD	LEVEL	DRAWING NUME TE21-A-352	BER	REVISION					
	CAD FILE		XREF FILE						
	JOB NO.	TE21	CI/SfB						
	DRAWING TITLE PROPOSED FIRST FLOOR PLAN								
	POOL WING								
	SCALE 1:50	DATE 01/10/2021	DRAWN DM	CHECKED BH					



PROJECT TITLE THE ELMS