

General Notes:

All dimensions are in millimeters unless noted otherwise.  
 All dimensions to be verified on site.  
 For any discrepancies and omissions, it is recipient's responsibility to verify the same specifically with the designer.  
 The copyright of this drawing is held by Statim Build. No unauthorized use or copies are permitted without our consent.



Statim Build  
 Ealing House,  
 33 Hanger Lane,  
 London, W5 3HJ

Contact: 0207 459 4194  
 Email: support@statimbuild.com

Client:

Bin He

Project Title:

CONVERSION OF SOUVENIR SHOP TO BUBBLE TEA SHOP

Project Address:

229 Camden High Street, London NW1 7BU, UK

Client ID:

1760605467

Drawing Title | Date: 26.11.2021

EXISTING ELEVATIONS

Scale


1:100

A3


Drawn By: FK | Checked By: SM | Approved By: MO

Drawing No. | Revisions

SB21/BH/004 | 00

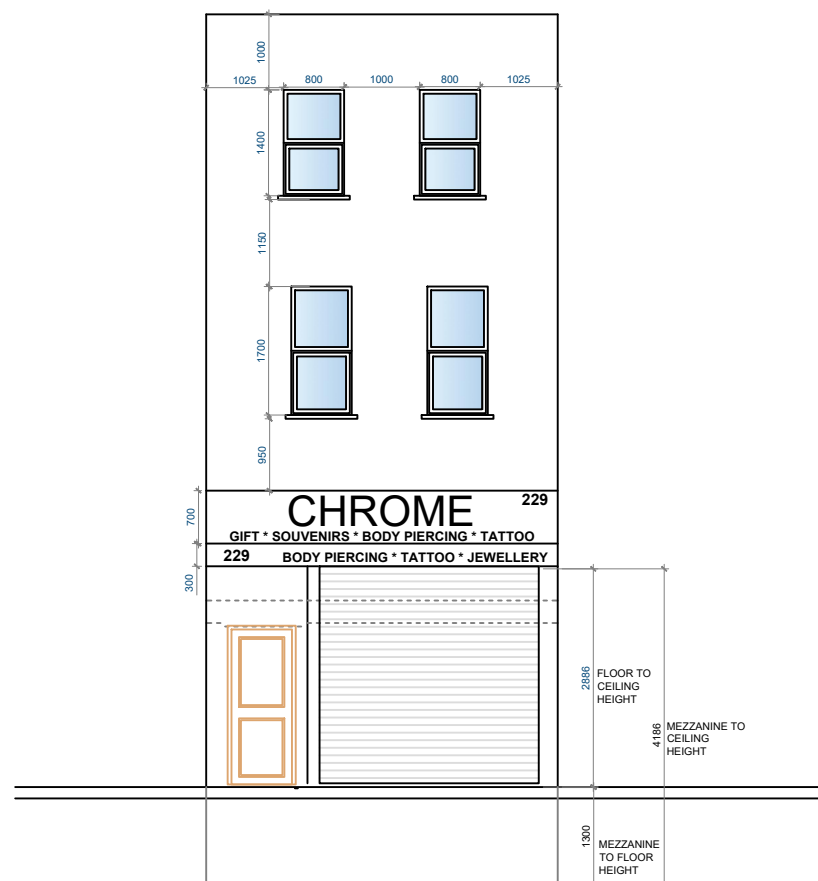

**6 EXISTING FRONT ELEVATION**  
 SCALE 1:100 @ A3

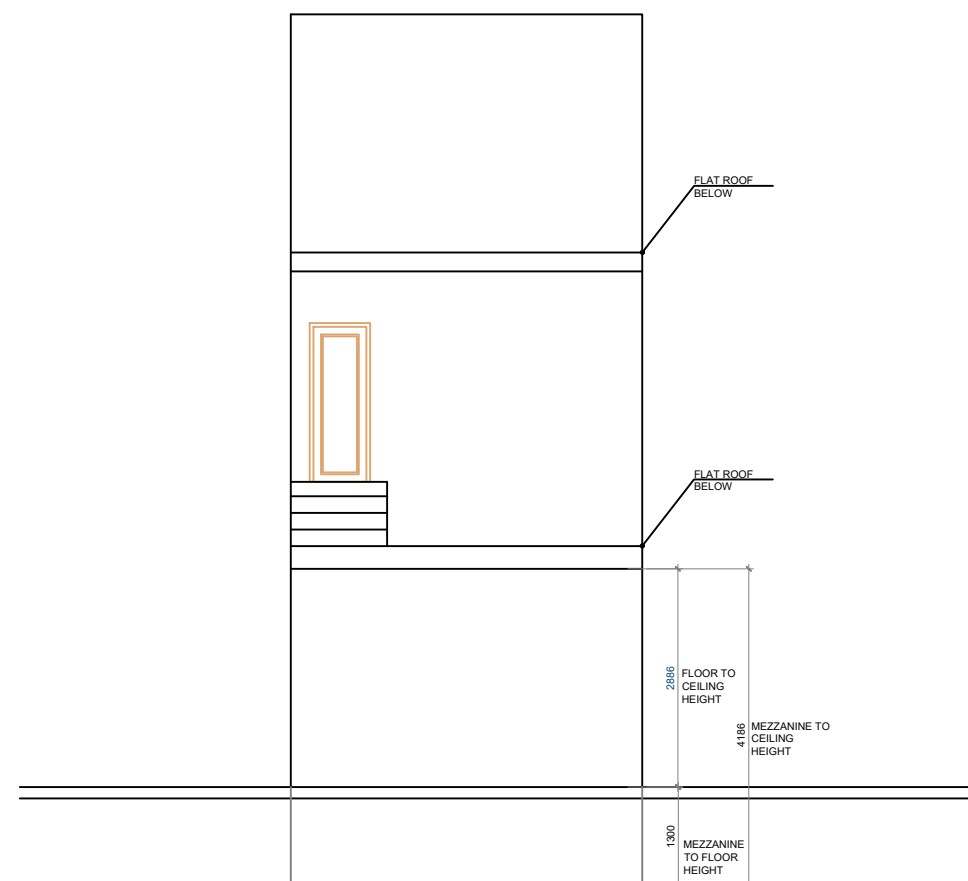

**7 EXISTING REAR ELEVATION**  
 SCALE 1:100 @ A3

