




10 PROPOSED FRONT ELEVATION
SCALE 1:100 @ A3

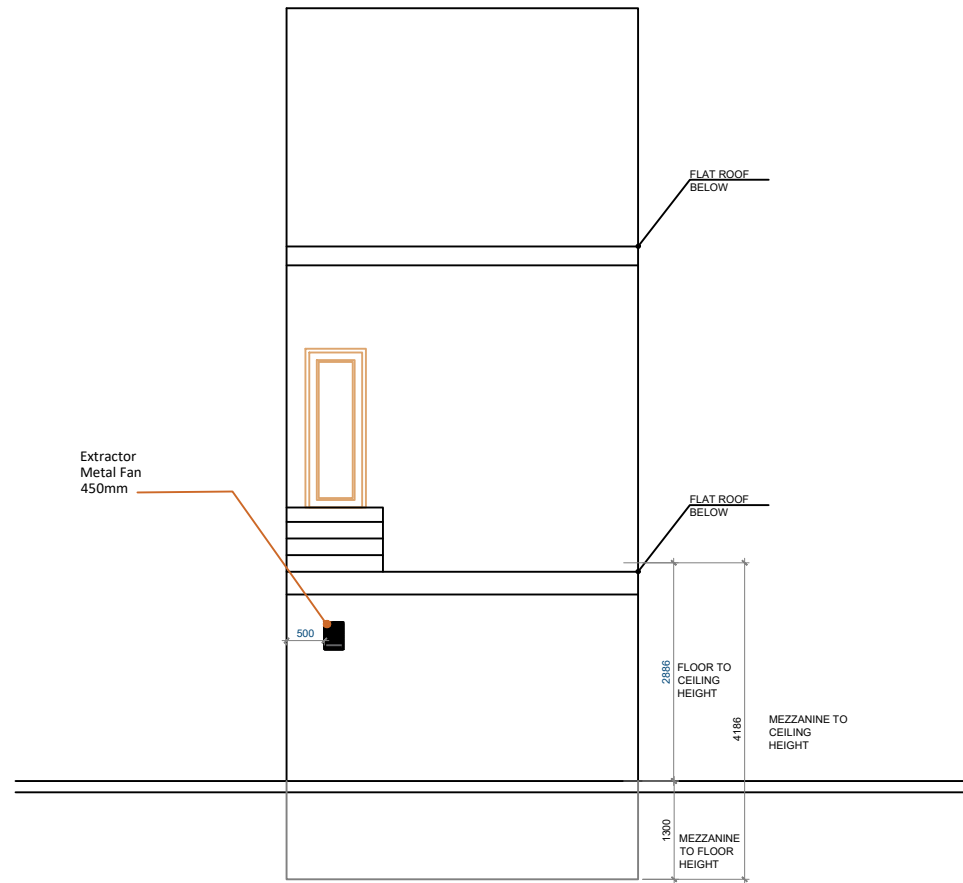


11 PROPOSED REAR ELEVATION
SCALE 1:100 @ A3

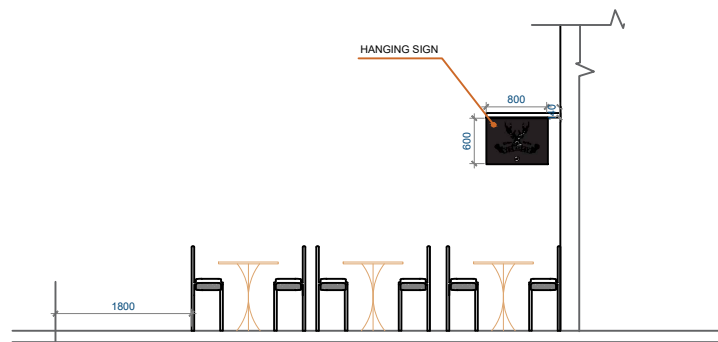

12 PROPOSED R.H SIDE ELEVATION
SCALE 1:100 @ A3

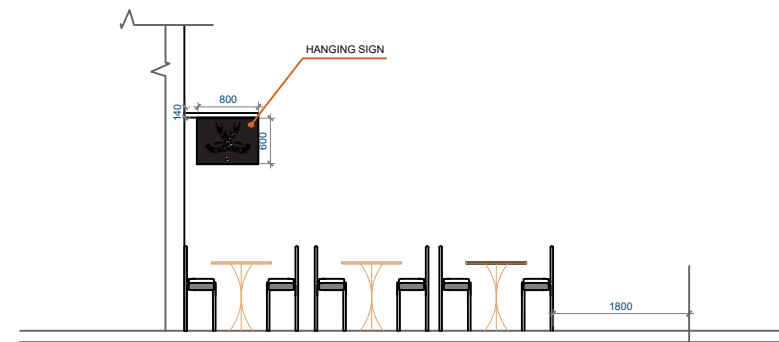

13 PROPOSED R.H SIDE ELEVATION

 

General Notes:
All dimensions are in millimeters unless noted otherwise.
All dimensions to be verified on site.
For any discrepancies and omissions, it is recipient's responsibility to verify the same specifically with the designer.
The copyright of this drawing is held by Statim Build. No unauthorized use or copies are permitted without our consent.



Statim Build
Ealing House,
33 Hanger Lane,
London, W5 3HJ
Contact: 0207 459 4194
Email: support@statimbuild.com

Client:
Bin He
Project Title:
CONVERSION OF SOUVENIR SHOP TO BUBBLE TEA SHOP
Project Address:
229 Camden High Street, London NW1 7BU, UK
Client ID:
1760605467

Drawing Title		Date: 26.11.2021
PROPOSED ELEVATIONS		
Scale	1:100	A3
Drawn By:	Checked By:	Approved By:
FK	SM	MO
Drawing No.	Revisions	
SB21/BH/006	00	