
 


# Site Plan

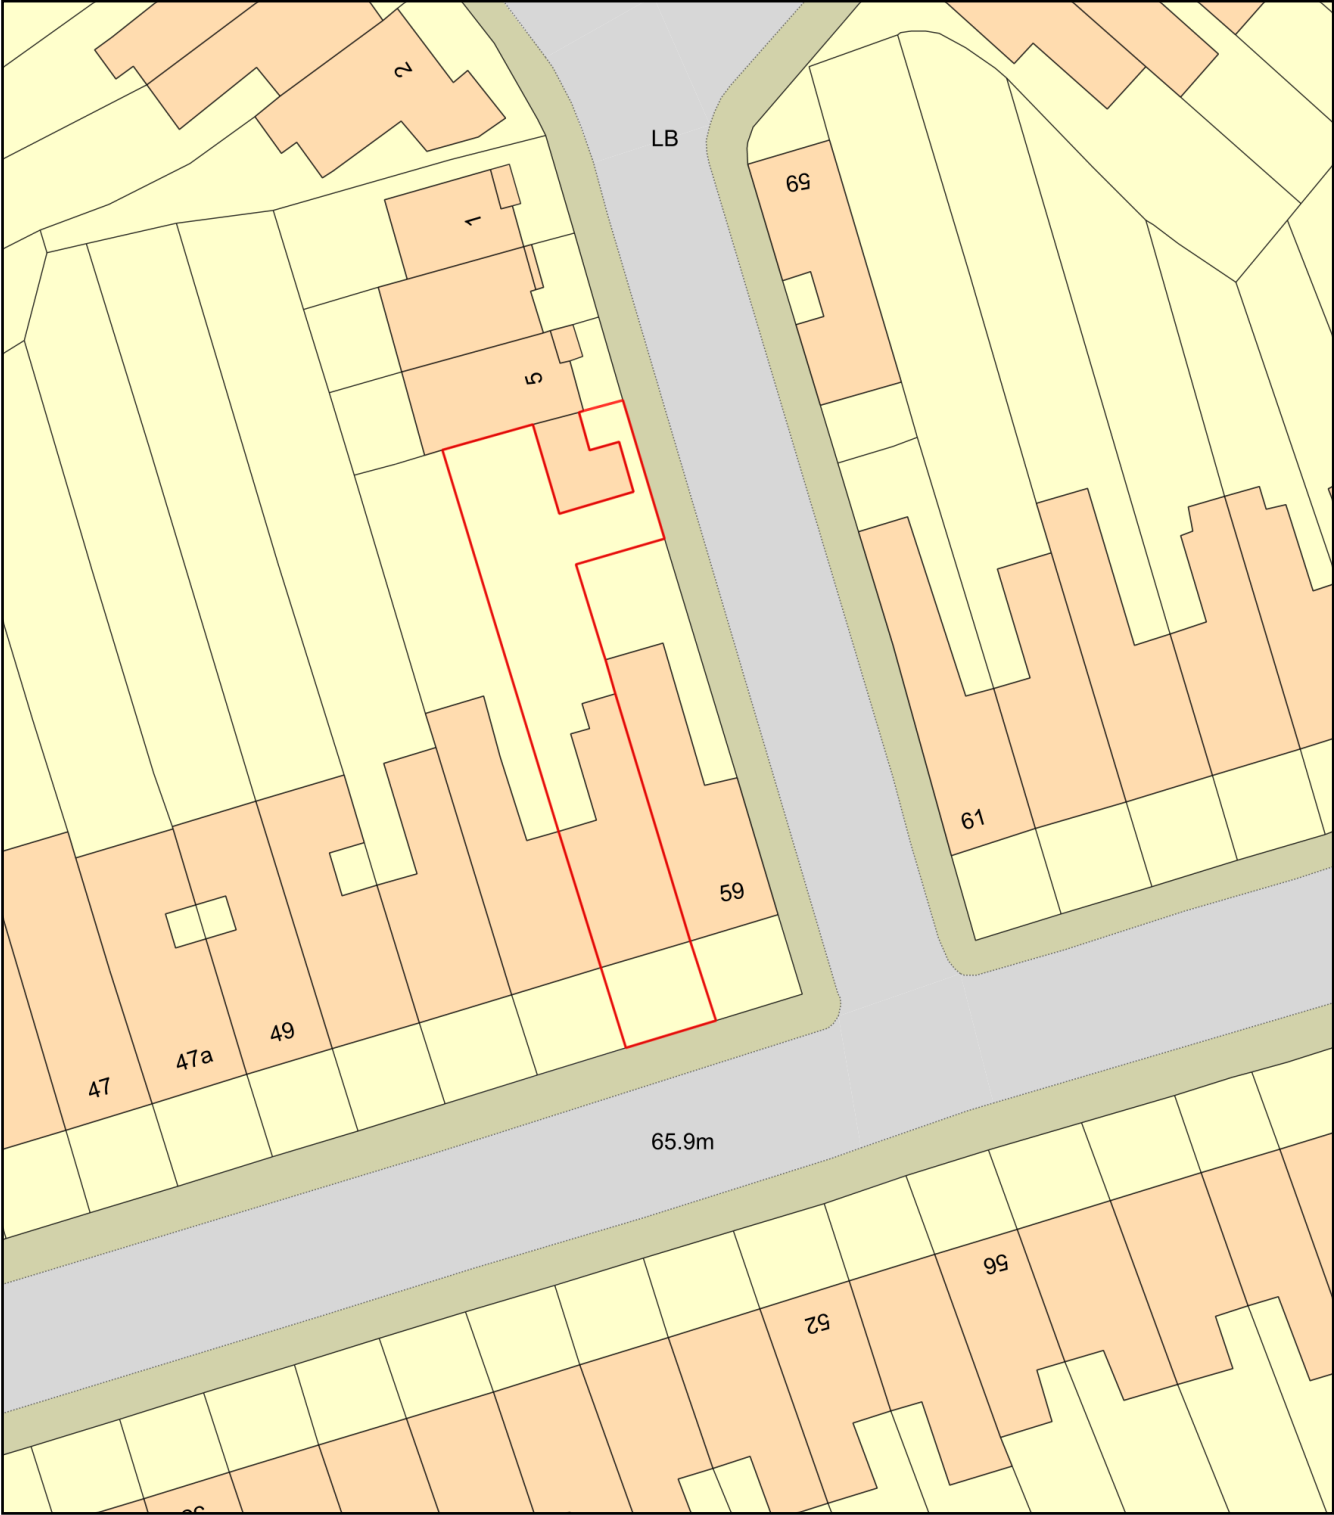

Plan Produced for: Dilshad  
Date Produced: 09 Dec 2021  
Plan Reference Number: TQRQM21343120928931  
Scale: 1:500 @ A4