


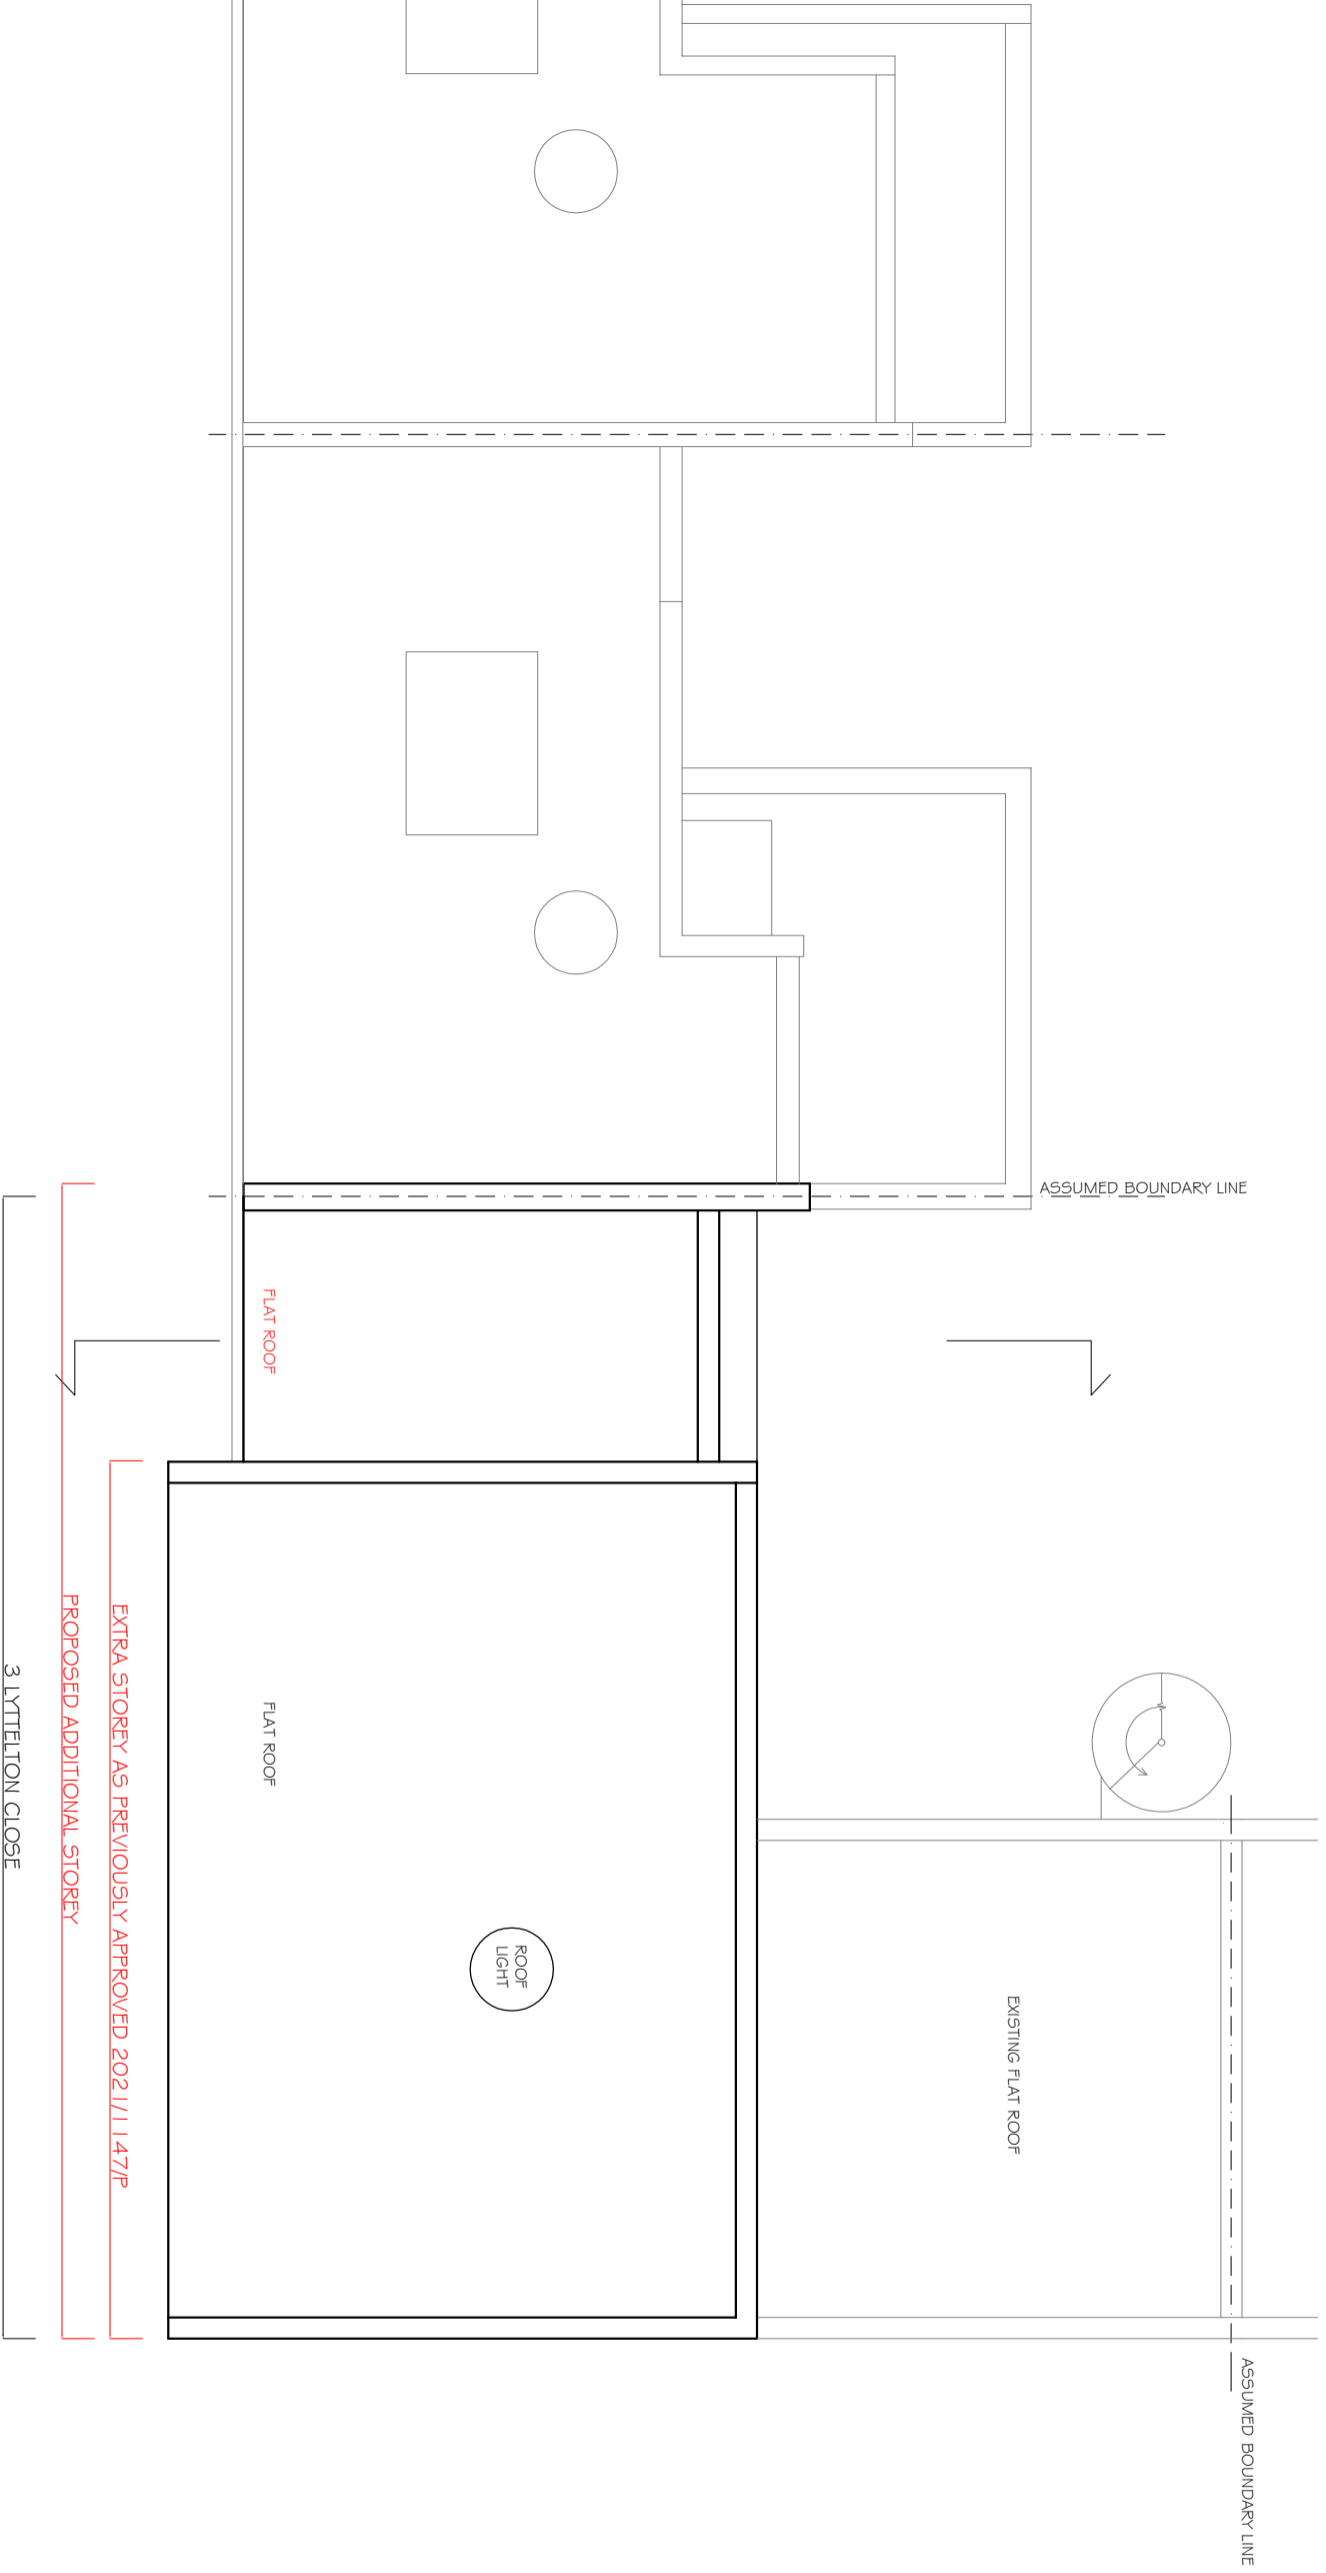

REVISIONS	
REV	DATE
A	2021.10.19
B	2021.12.09

REVISION NOTES:
A AMENDED DESCRIPTION NOTES
B TERRACE REMOVED, BALCONY ADDED

KEY



NOTES
1. Do not scale & print this drawing
2. Report all drawing errors, omissions and discrepancies to the architect/designer.
3. Report all drawing errors, omissions and discrepancies to the architect/designer.

KASIA WHITEFIELD DESIGN

KASIA WHITEFIELD@GMAIL.COM
1, 2021, WINDERS
M. 07789203533

JOB 31 LYTTILTON CLOSE
LONDON NW3 3SR
TITLE PROPOSED ROOF PLAN

DATE	SCALE	STATUS
2021.08.25	1:100@A3	PLANNING

PROJECT NO	DRAWING NO	REVISION
LC3/2	PP3	B

