


REVISIONS	
REV	DATE
A	2021.10.19
B	2021.12.09

REVISION NOTES:
 A 2021.10.19 AMENDED DESCRIPTION NOTES
 B 2021.12.09 TERRACE REMOVED, BALCONY ADDED

PROPOSED ADDITIONAL STOREY

EXTRA STOREY AS PREVIOUSLY APPROVED 2021/11/147/P

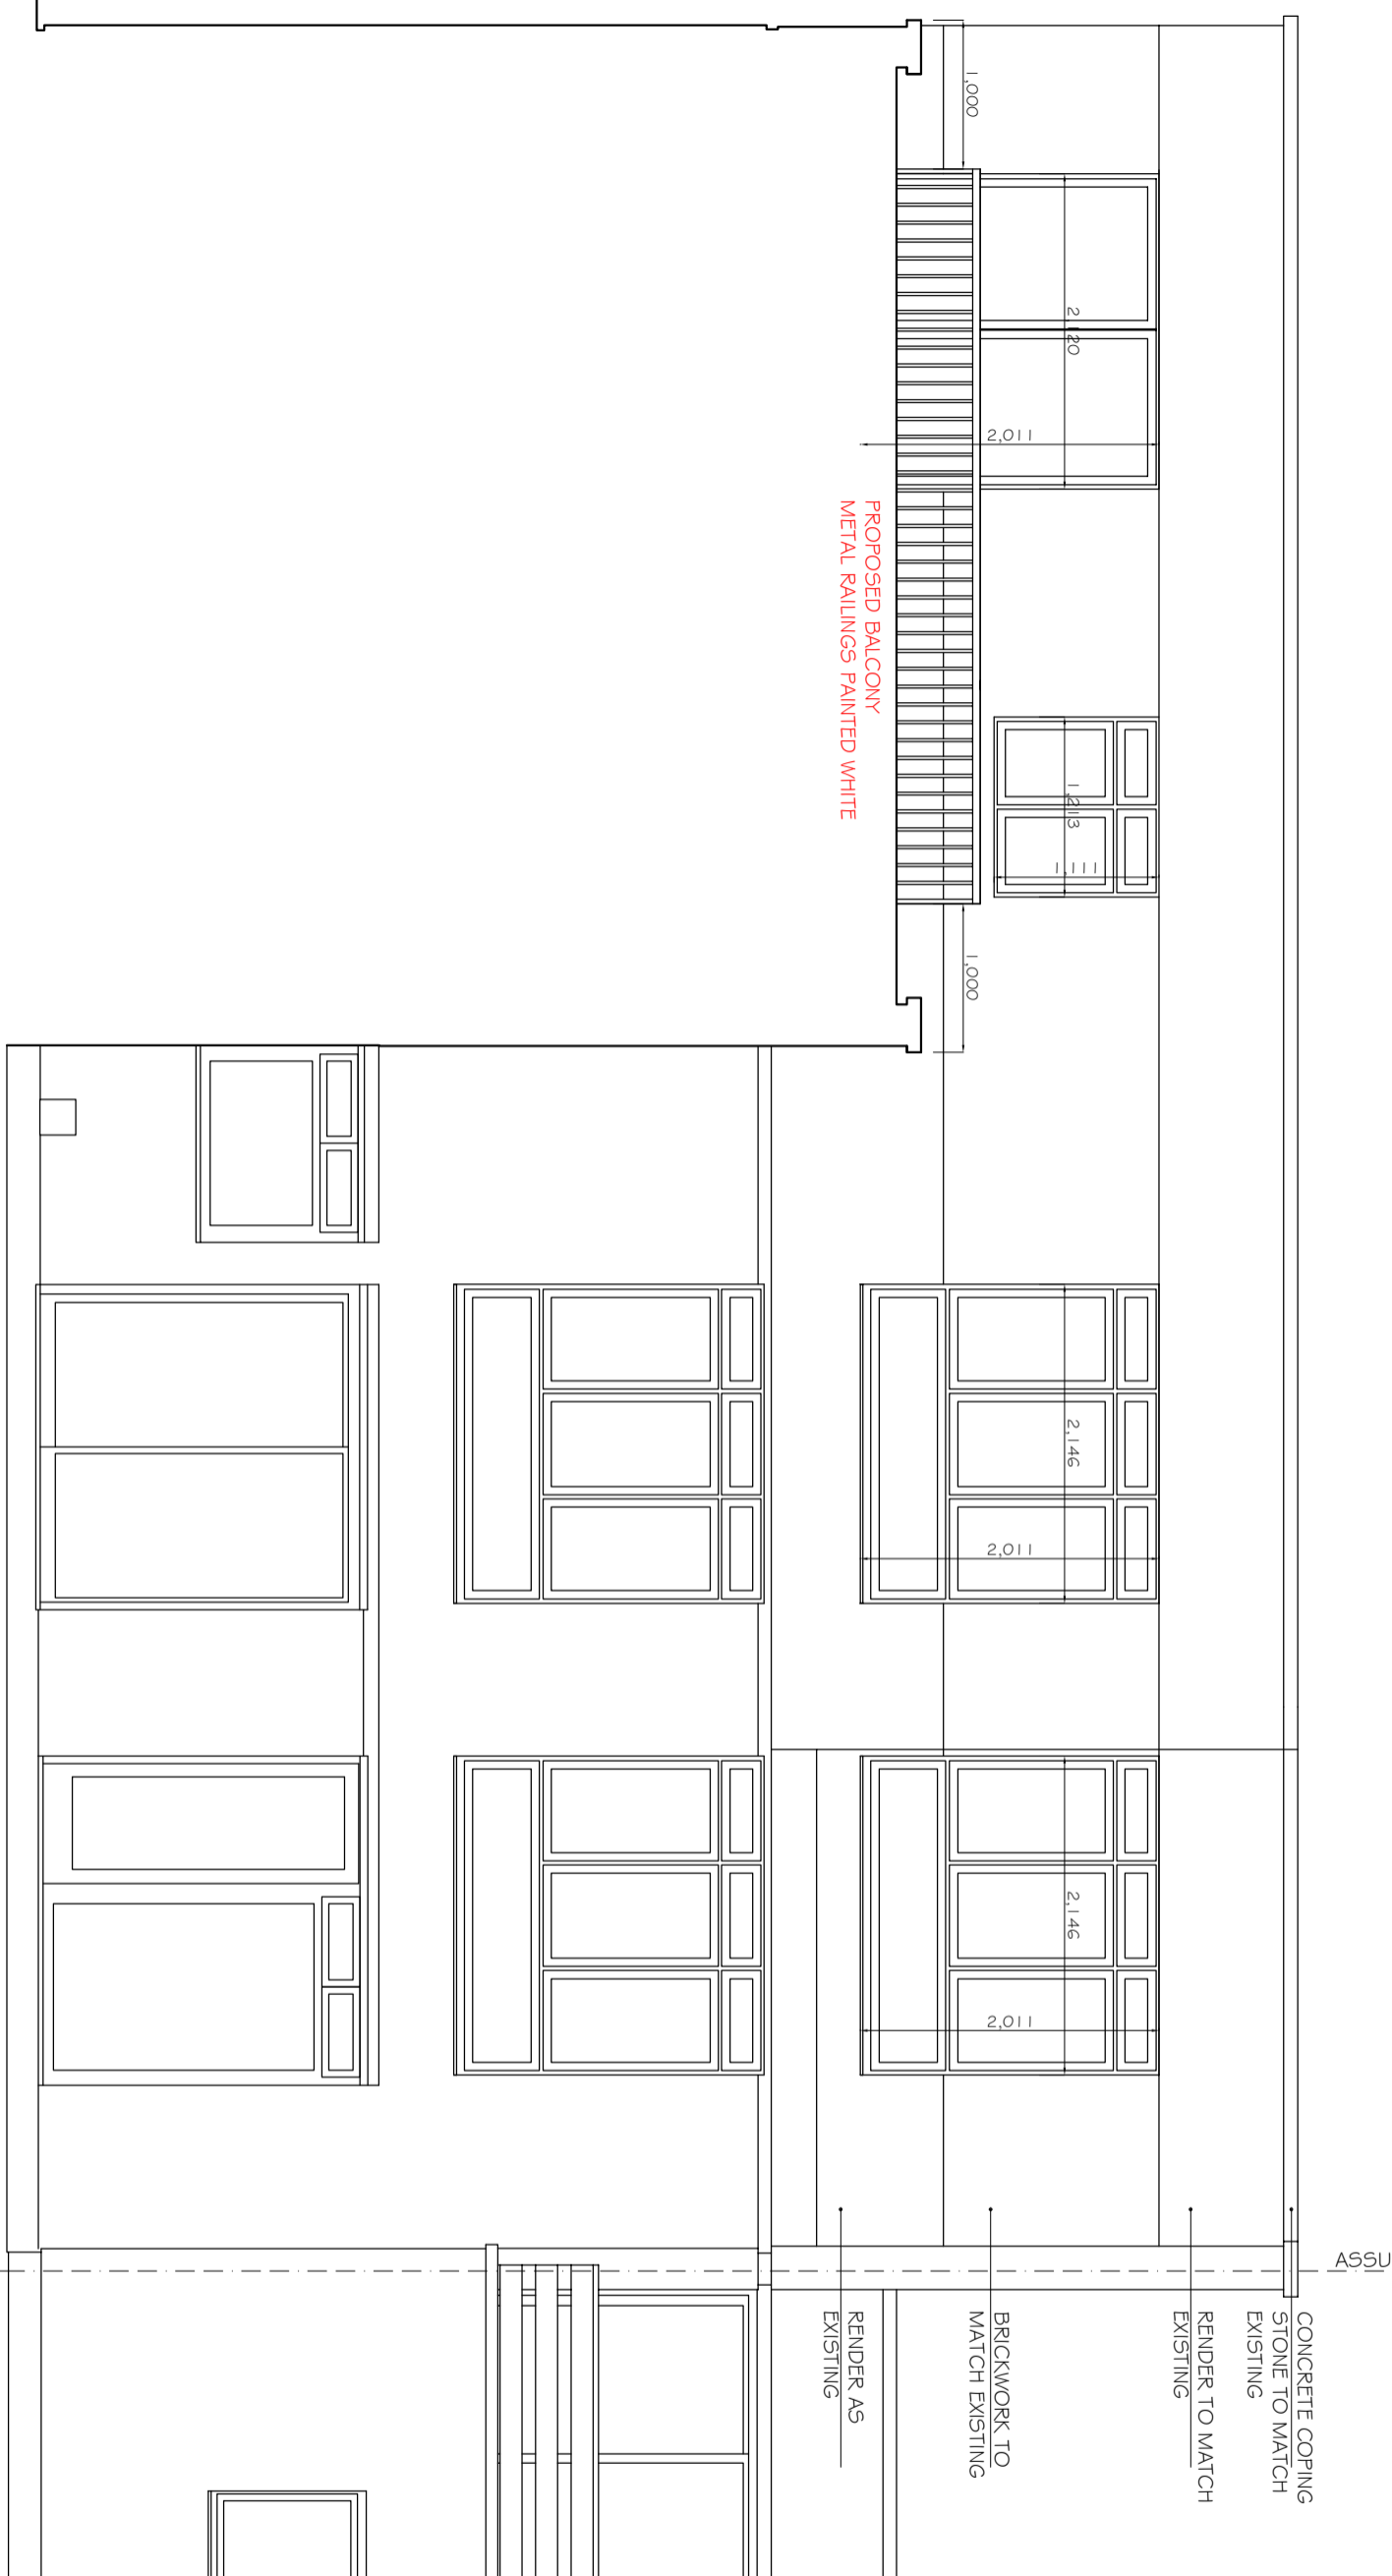

3 LYTTELTON CLOSE

NOTES
 1. Do not scale from this drawing
 2. All dimensions are in millimetres unless otherwise stated
 3. Report all drawing errors, omissions and discrepancies to the architect/designer.

KASIA WHITFIELD DESIGN

KASIAWHITFIELD@GMAIL.COM
 T. 0203 9498888
 M. 07989203533

JOB 31 LYTTELTON CLOSE
 LONDON NW3 3SR
 TITLE PROPOSED REAR ELEVATION

DATE	SCALE	STATUS
2021.08.25	1:50@A3	PLANNING
PROJECT NO.	DRAWING NO.	REVISION
LC3/2	PP5	B