


PROPOSED SITE PLAN
(SCALE 1:150)

The design of this site is in accordance with the following design documentation:


Radio Base Station Design Guide & Specification - Issue Date 03.02.06
Technical Guidance Notes - TGN 0092 to TGN 0124 inclusive.

NOTE: ORIGINAL DRAWING SIZE A3				
NOTES				
1. This drawing to be read in conjunction with MTR058 Series drawings and standard Airwave drawings.				
2. All dimensions are in mm unless otherwise stated.				
NOTE: CABLE MANAGEMENT ROUTE FROM GROUND LEVEL TO ROOFTOP TO BE DETERMINED.				
Rev	Date	Amendments	Drawn By	Approved By
D	09.12.21	CABLE MANAGEMENT AMENDED	AM	DB
C	12.01.21	ANTENNA SUPPORT STRUCTURE AMENDED	AM	DB
B	16.11.20	METER PILLAR ADDED AT GROUND LEVEL	AM	DB
A	24.01.20	PLANNING ISSUE	AM	DB



Thornley House,
Overens Street,
Oldham,
OL4 1LA

Tel: 0161 6224160
Fax: 0161 6224161



a Motorola Solutions Company

Job Title

MULLEN TOWER - 85 MOUNT PLEASANT
LONDON
WC1X 0AG


Drawing Title

PLANNING
PROPOSED SITE PLAN
SHEET 03

Scale 1:150	Version V.4	
Drawn by AM	Checked by DB	Approved by TH
Date Drawn 20.10.20	Date Checked 20.10.20	Date Approved 20.10.20


Drawing No.

MTR058-GA-03

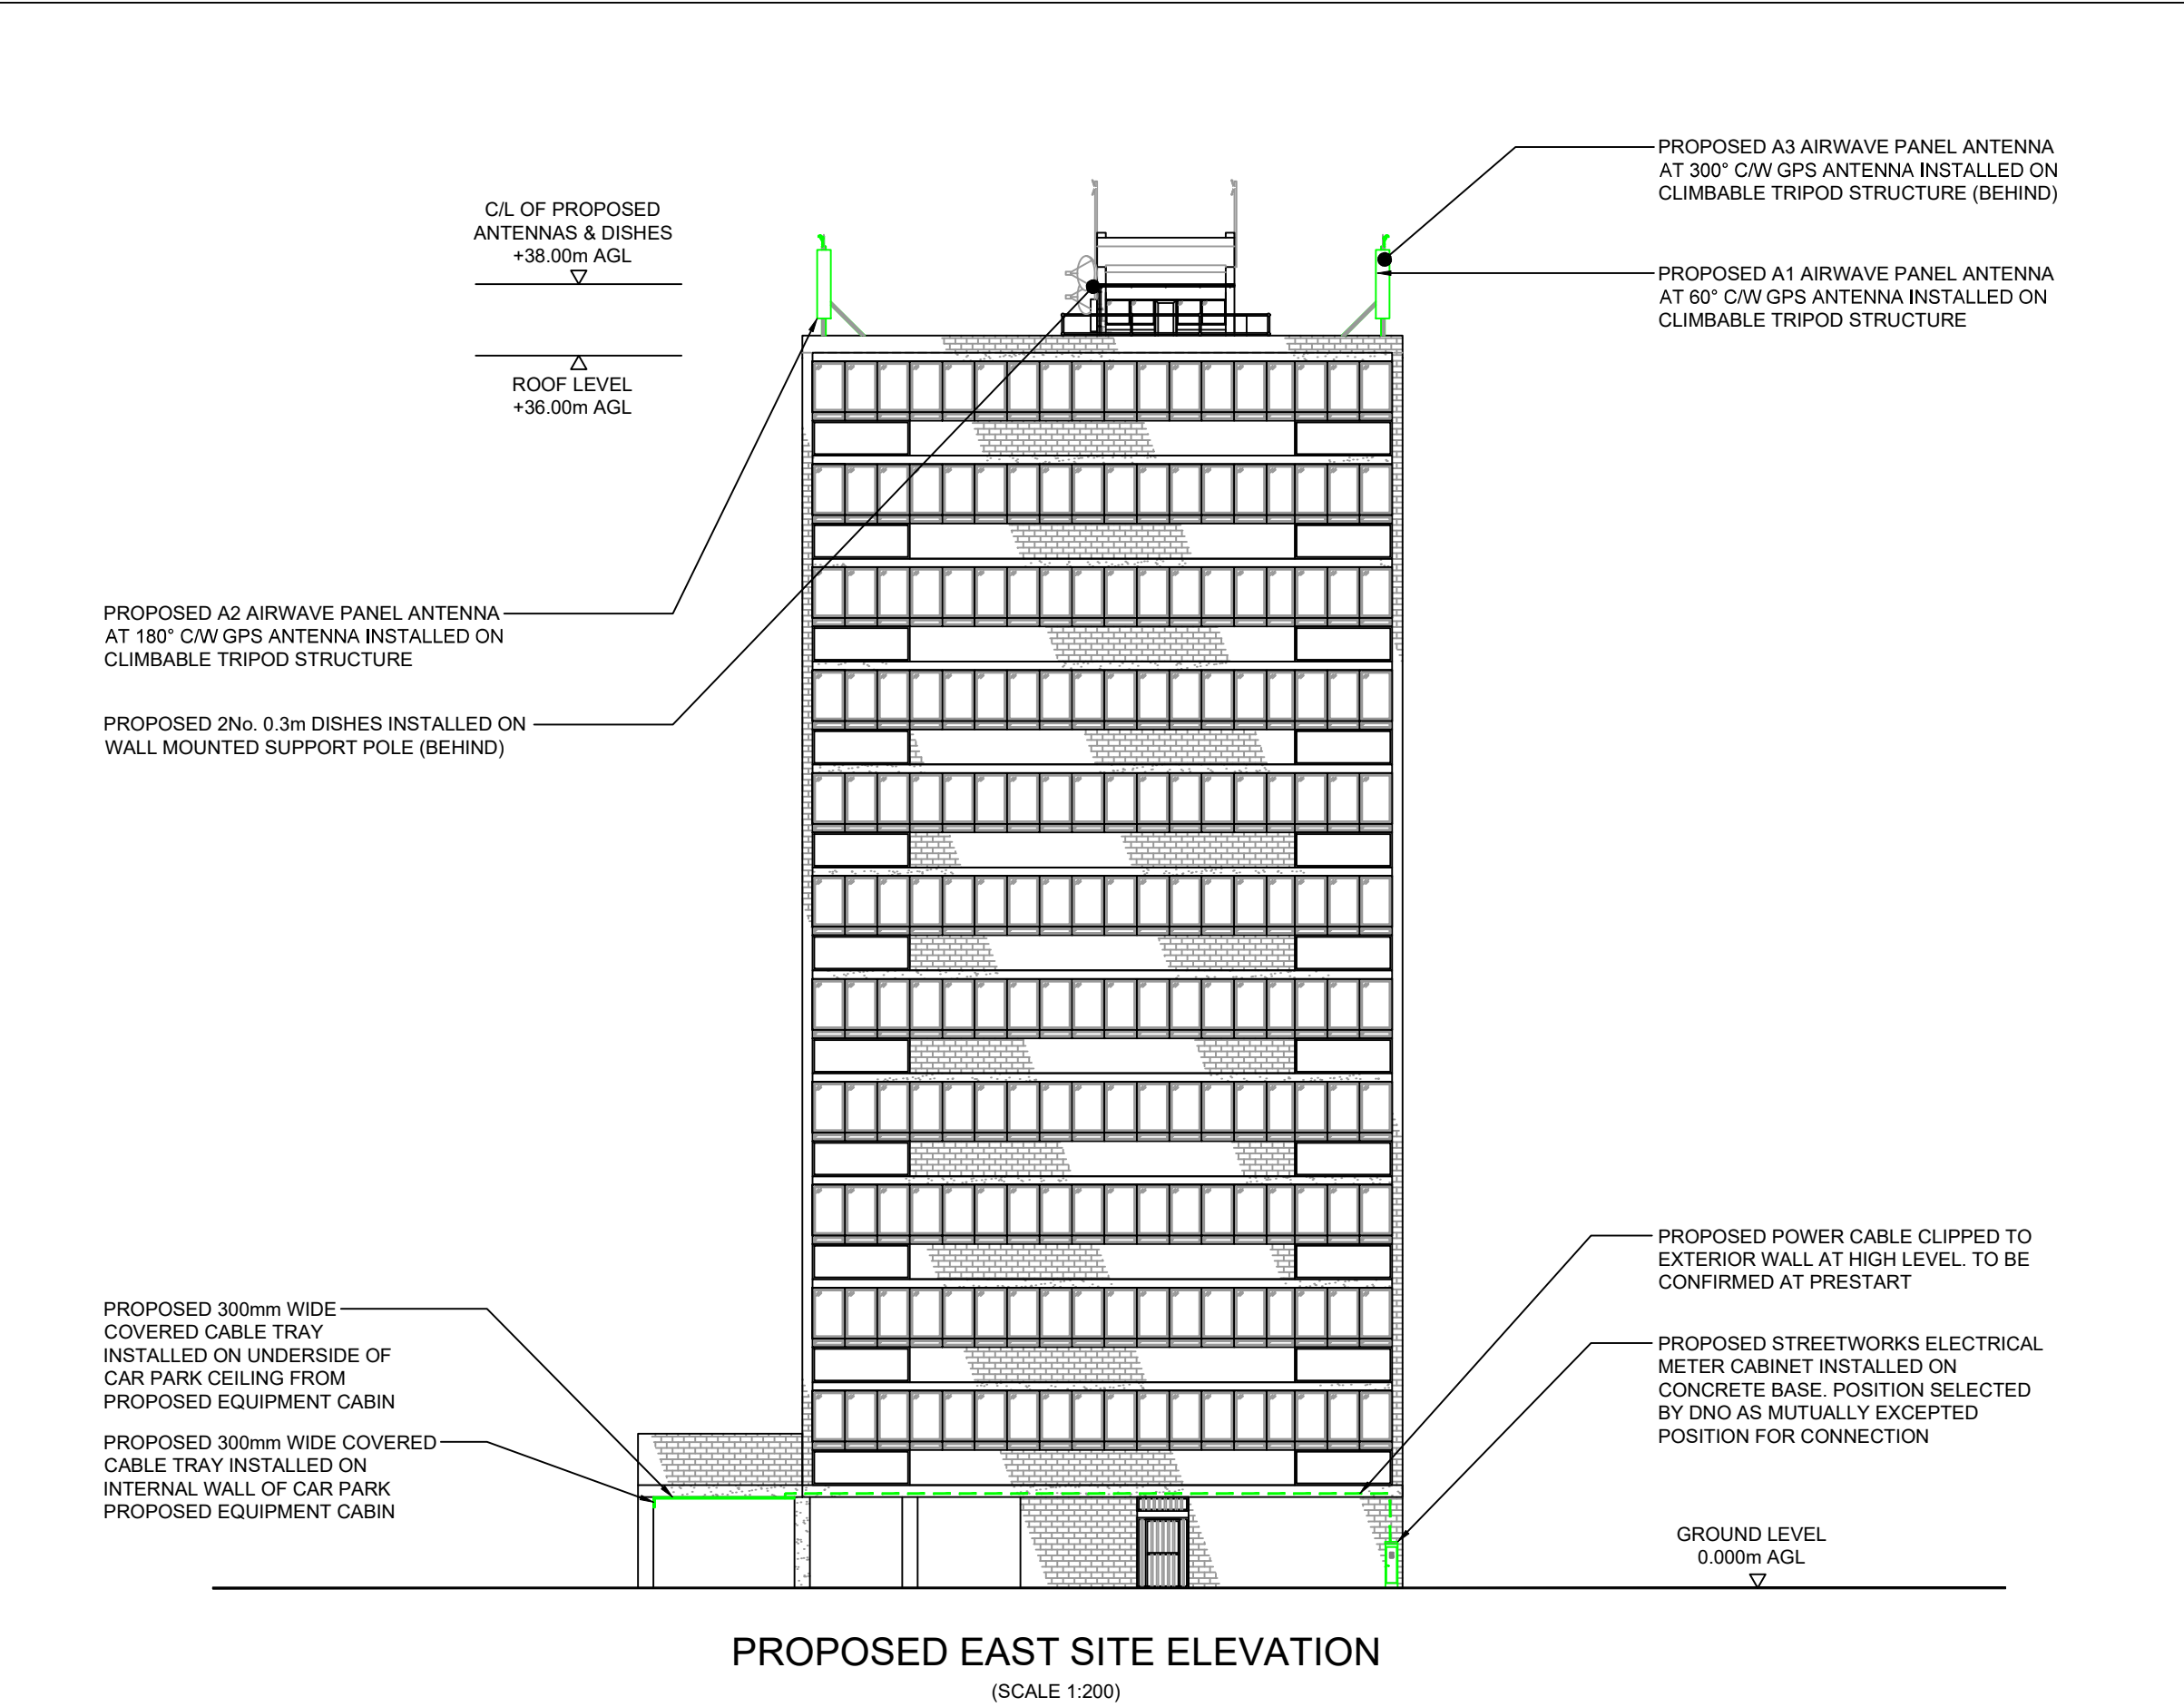

The design of this site is in accordance with the following design documentation:

Radio Base Station Design Guide & Specification - Issue Date 03.02.06
Technical Guidance Notes - TGN 0092 to TGN 0124 inclusive.

 

NOTE: ORIGINAL DRAWING SIZE A3

NOTES

1. This drawing to be read in conjunction with MTR058 Series drawings and standard Airwave drawings.

2. All dimensions are in mm unless otherwise stated.

NOTE:

CABLE MANAGEMENT ROUTE FROM GROUND LEVEL TO ROOFTOP TO BE DETERMINED.

D	09.12.21	CABLE MANAGEMENT AMENDED	AM	DB
C	12.01.21	ANTENNA SUPPORT STRUCTURE AMENDED	AM	DB
B	16.11.20	METER PILLAR ADDED AT GROUND LEVEL	AM	DB
A	24.01.20	PLANNING ISSUE	AM	DB
Rev	Date	Amendments	Drawn By	Approved By

heyrod

communicating excellence

Thornley House,
Overens Street,
Oldham,
OL4 1LA

Tel: 0161 6224160
Fax: 0161 6224161

AIRWAVE

a Motorola Solutions Company

Job Title

MULLEN TOWER - 85 MOUNT PLEASANT LONDON WC1X 0AG

Drawing Title

PLANNING
PROPOSED EAST SITE ELEVATION
SHEET 07

Scale
1:200

Version
V.4

Drawn by
AM

Checked by
DB

Approved by
TH


Date Drawn
20.10.20

Date Checked
20.10.20

Date Approved
20.10.20

Drawing No.

MTR058-GA-07

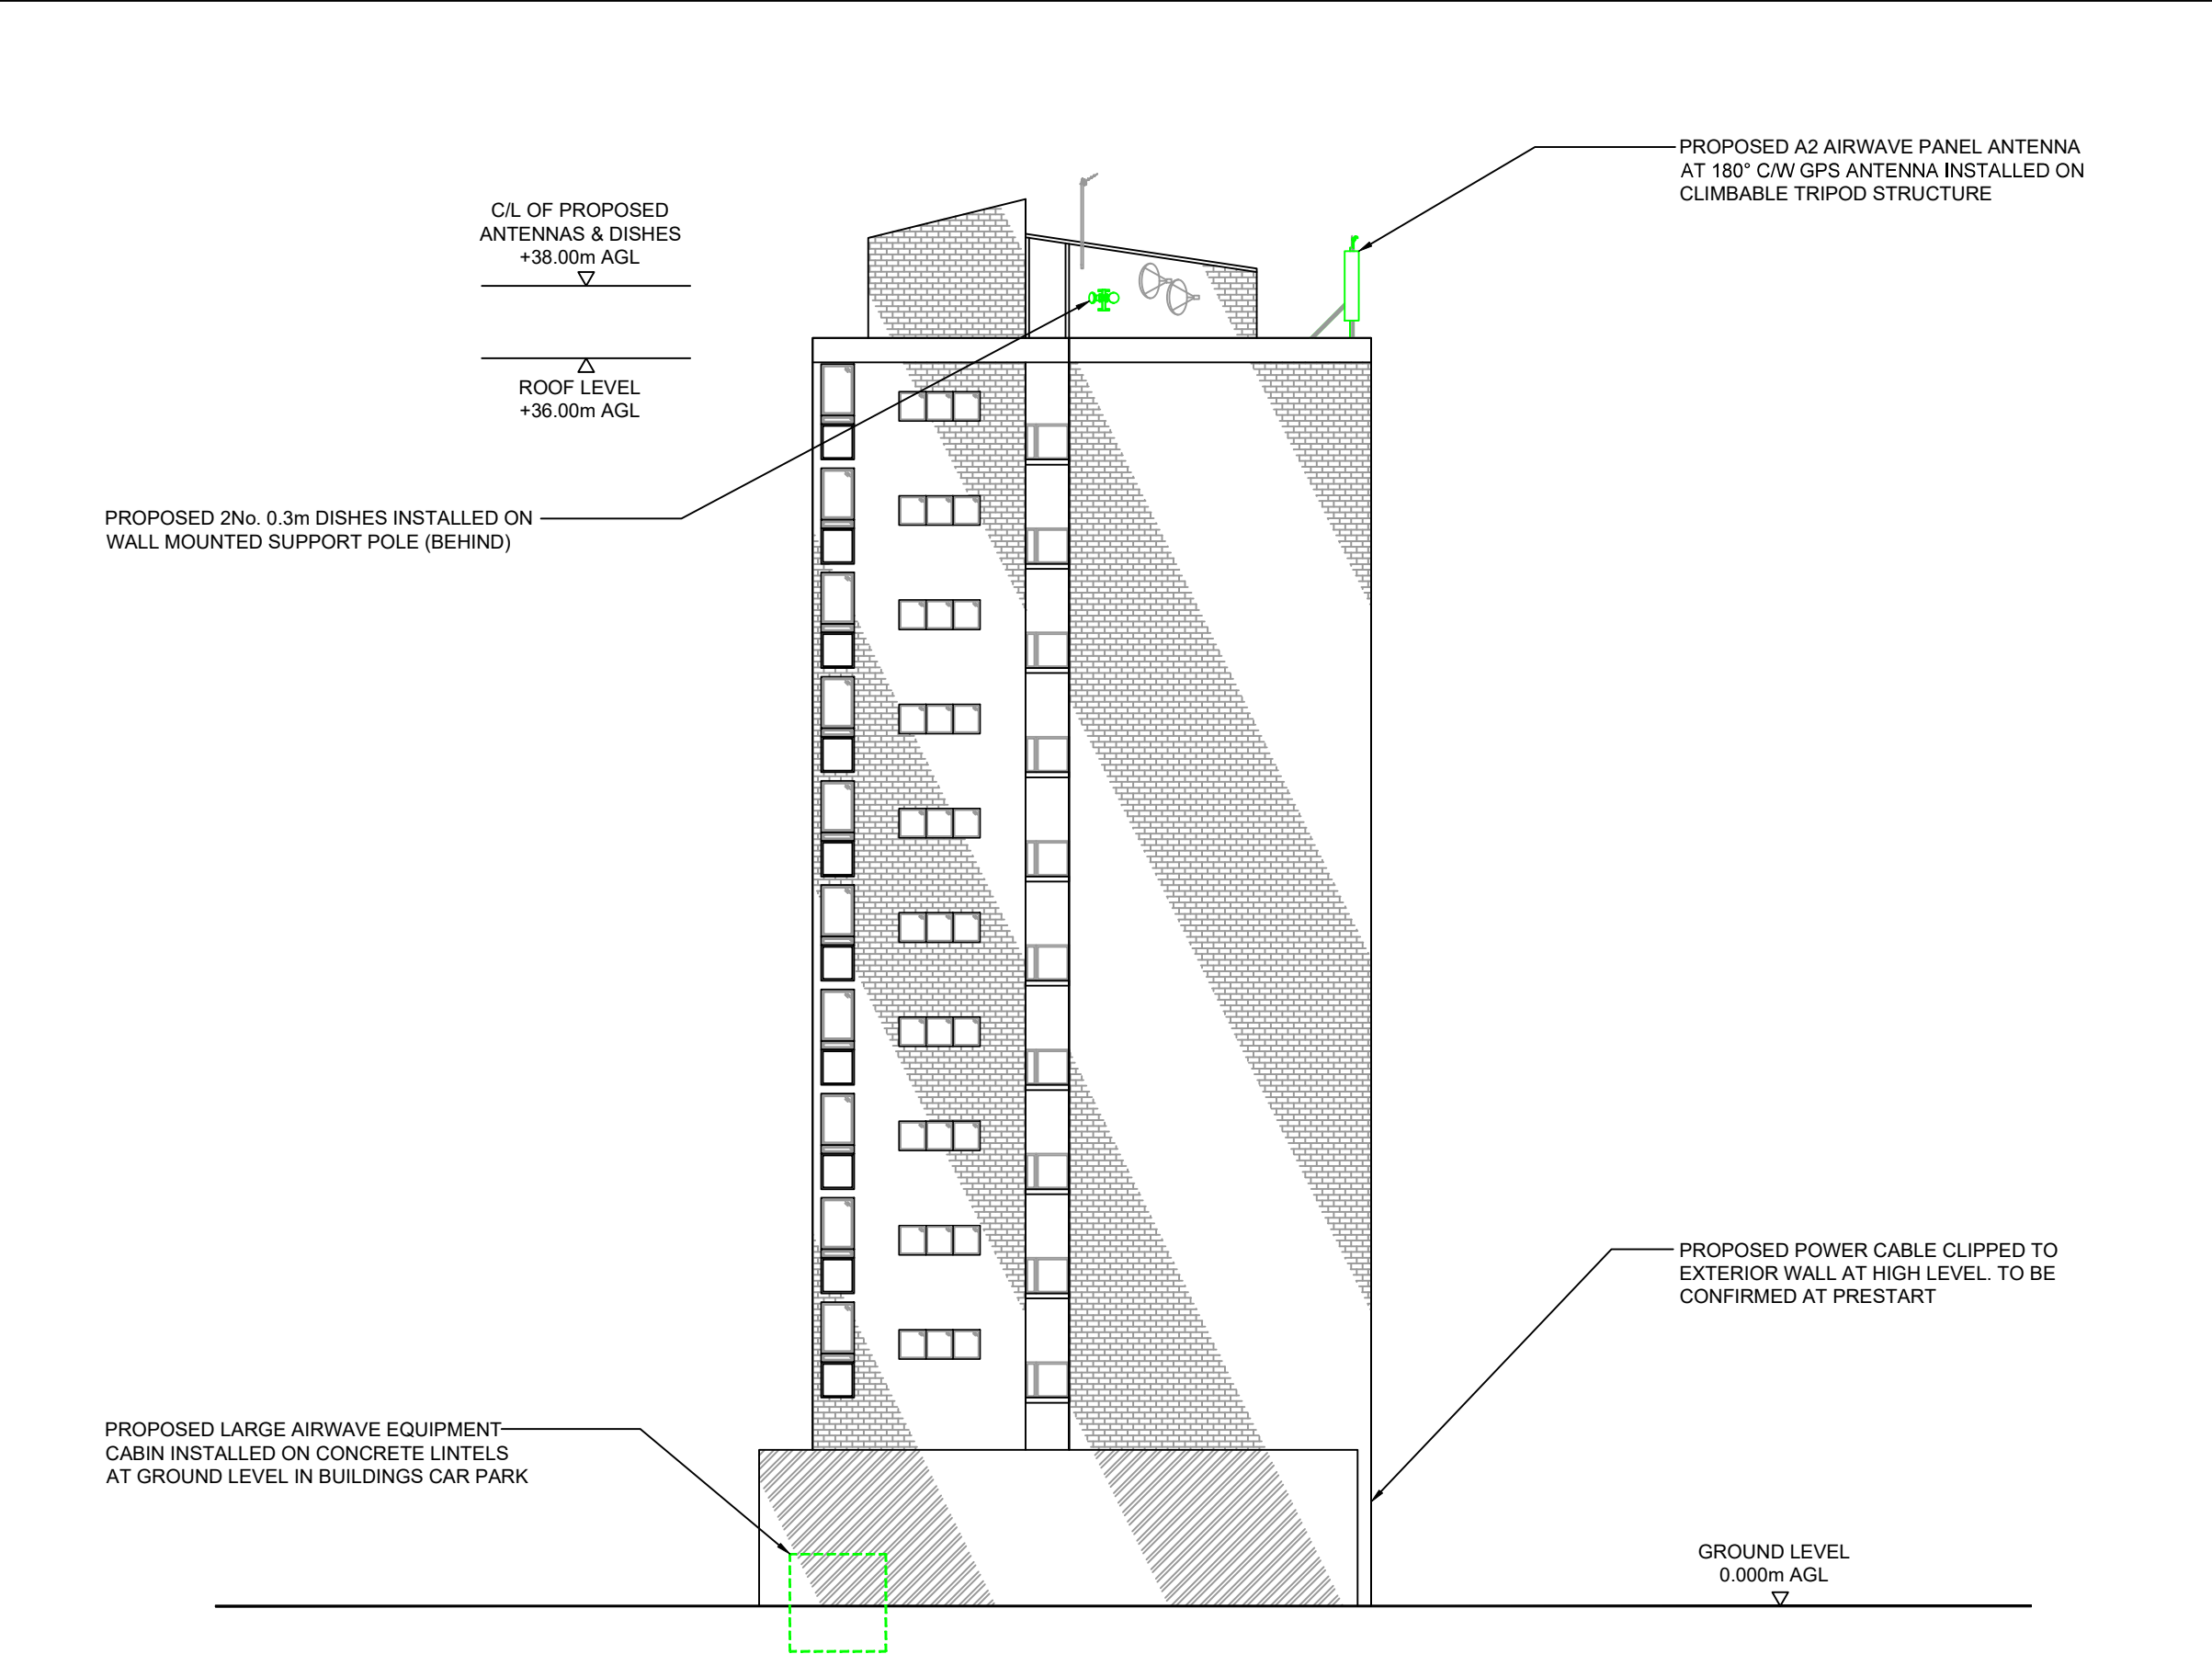

The design of this site is in accordance with the following design documentation:

Radio Base Station Design Guide & Specification - Issue Date 03.02.06
Technical Guidance Notes - TGN 0092 to TGN 0124 inclusive.

10000 5000 0 5000 10000 15000 20000

ORIGINAL SCALE AT A3 - 1:200

ALL DIMENSIONS IN MILLIMETRES

PROPOSED SOUTH SITE ELEVATION

(SCALE 1:200)

NOTE: ORIGINAL DRAWING SIZE A3


NOTES

1. This drawing to be read in conjunction with MTR058 Series drawings and standard Airwave drawings.


2. All dimensions are in mm unless otherwise stated.

NOTE:
CABLE MANAGEMENT ROUTE FROM GROUND LEVEL TO ROOFTOP TO BE DETERMINED.

B	09.12.21	CABLE MANAGEMENT AMENDED	AM	DB
A	12.01.21	PLANNING ISSUE	AM	DB
Rev	Date	Amendments	Drawn By	Approved By



Thornley House,
Overens Street,
Oldham,
OL4 1LA
Tel: 0161 6224160
Fax: 0161 6224161



a Motorola Solutions Company

Job Title

MULLEN TOWER - 85 MOUNT PLEASANT LONDON
WC1X 0AG

Drawing Title

PLANNING
PROPOSED SOUTH SITE ELEVATION
SHEET 13

Scale 1:200	Version V.4	
Drawn by AM	Checked by DB	Approved by TH
Date Drawn 20.10.20	Date Checked 20.10.20	Date Approved 20.10.20

Drawing No.

MTR058-GA-13