




1 Site Plan
Scale: 1:200

DRAWING NOTES:
All dimensions to be checked on site prior to commencement of any works, and/or preparation of any shop drawings.
Sizes of and dimensions to any structural elements are indicative only. See structural engineers drawings for actual sizes/dimensions.
Sizes of and dimensions to any service elements are indicative only. See service engineers drawings for actual sizes and dimensions.
This drawing to be read in conjunction with all other Architect's drawings, specifications and other Consultants' information.
All proprietary systems shown on this drawing are to be installed strictly in accordance with the Manufacturers/Suppliers recommended details.
Any discrepancies between information shown on this drawing and any other contract information or manufacturers/suppliers recommendations is to be brought to the attention of the Architect.
DO NOT SCALE FROM THIS DRAWING.

DRAWING NOTES:



STATUS	REVISION	DATE	DRAWING	Fortess Grove Overlooking study-Plan		Buckley Gray Yeoman Studio 4.04 The Tea Building 56 Shoreditch High Street London E1 6JJ T: 020 7033 9913 F: 020 7033 9914
			SCALE	1:200 @ A1 1:400 @ A3	DRAWING FILE REF 1014-GA-Floor Plans	
			DATE	Nov 2020	DRAWN BY BGY	
			DWG No.	1014-SK300	REVISION	CLIENT Fortess 2016 Ltd
			DRAWING STATUS	PRELIMINARY	PROJECT Workshop A, Fortess Grove	

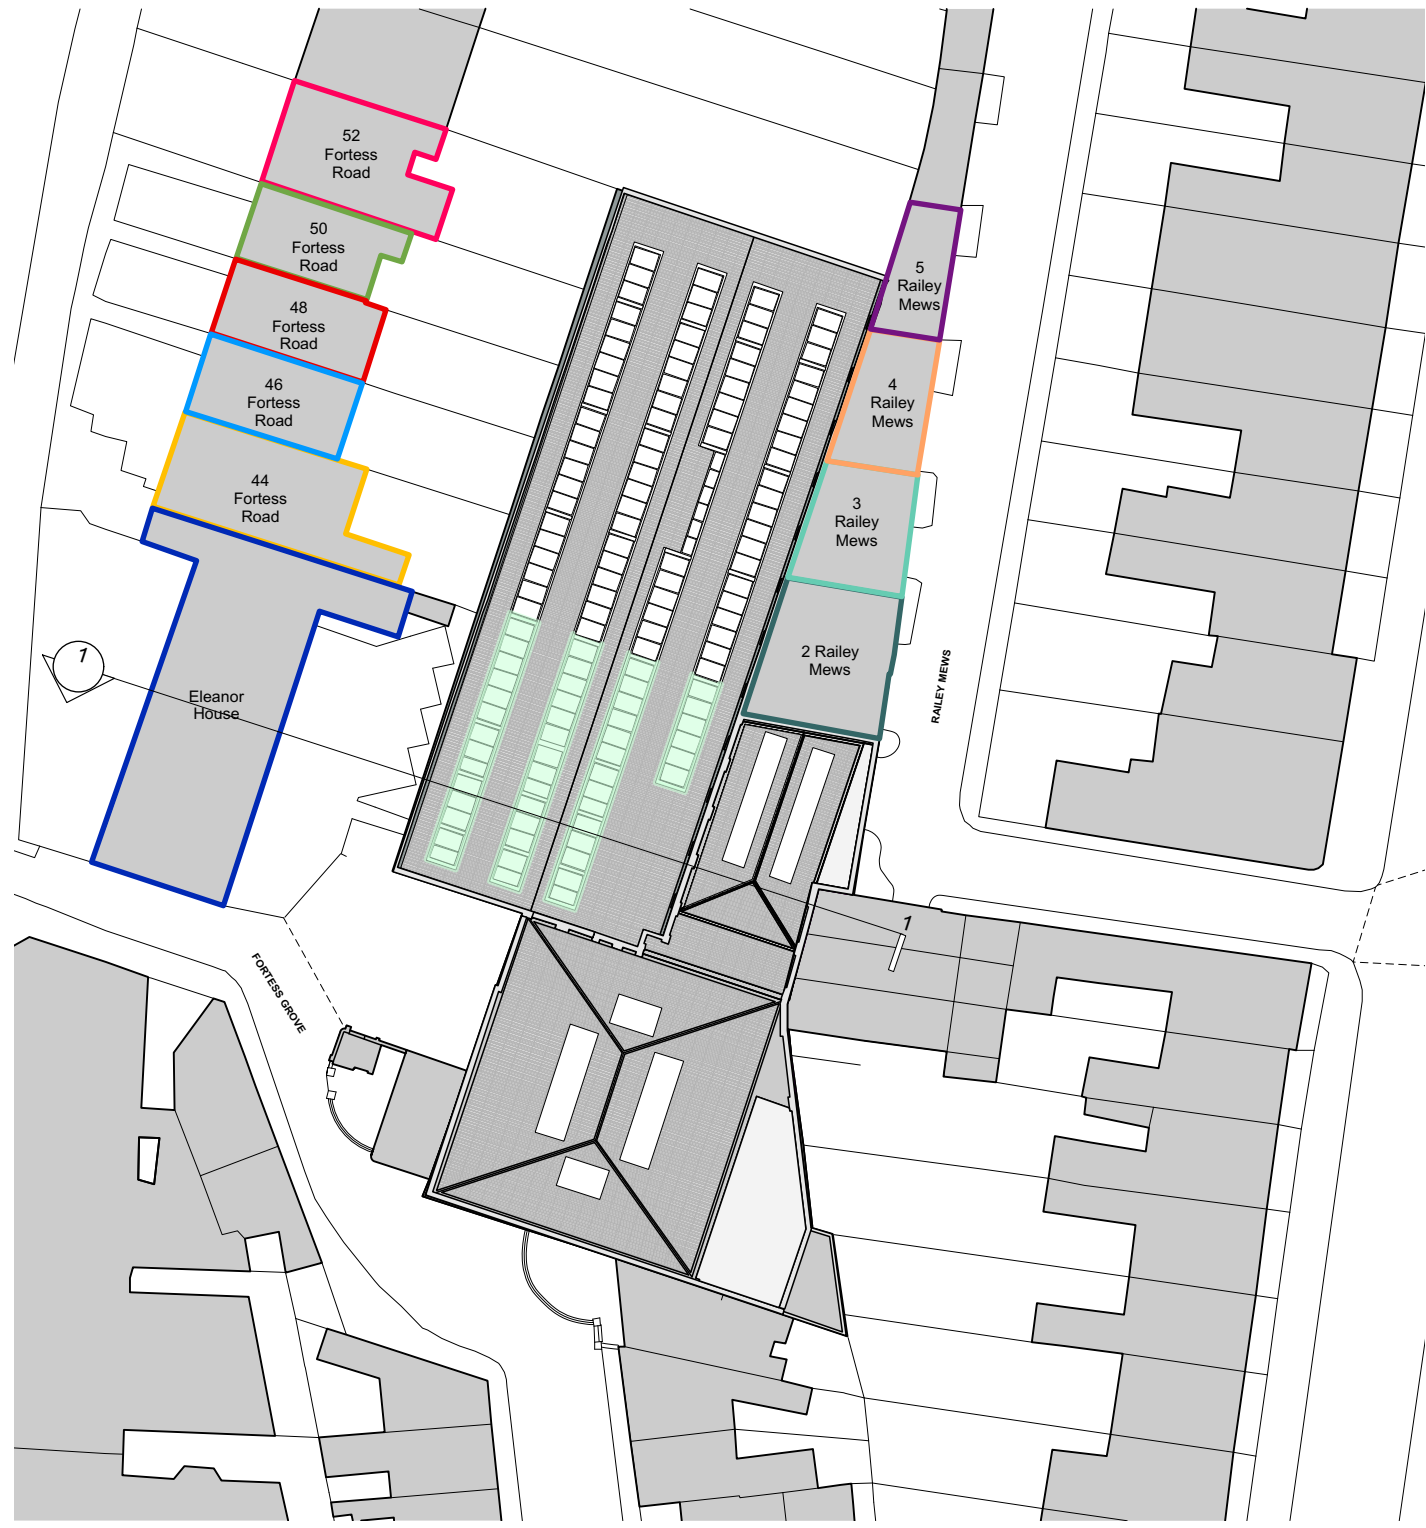


2 Site plan
Scale: 1:500



3 Aerial view looking east




4 Aerial view looking west

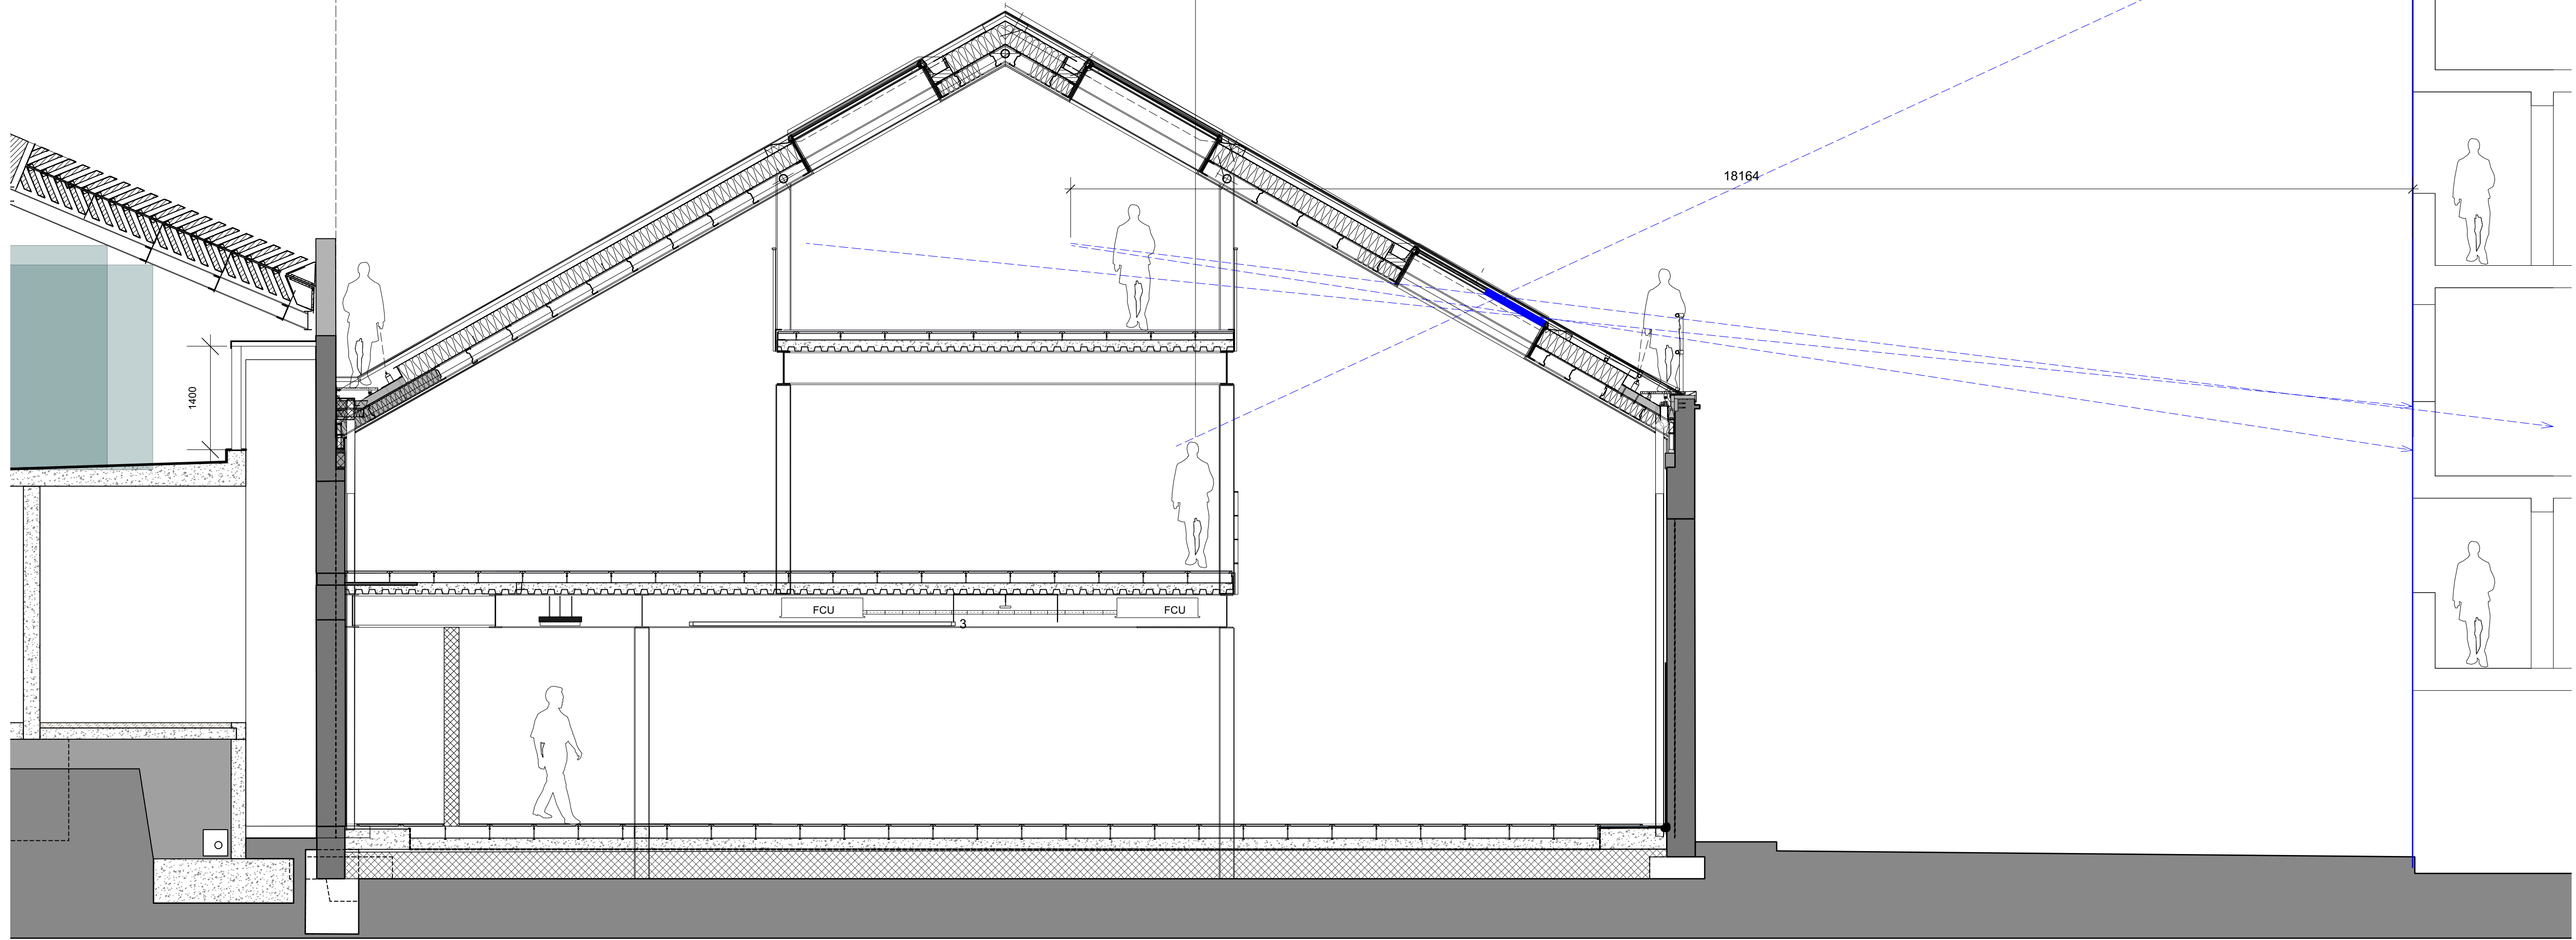

1 Section 4
Scale: 1:50

DRAWING NOTES:
All dimensions to be checked on site prior to commencement of any works, and/or preparation of any shop drawings.
Sizes of and dimensions to any structural elements are indicative only. See structural engineers drawings for actual sizes/dimensions.
Sizes of and dimensions to any service elements are indicative only. See service engineers drawings for actual sizes and dimensions.
This drawing to be read in conjunction with all other Architect's drawings, specifications and other Consultants' information.
All proprietary systems shown on this drawing are to be installed strictly in accordance with the Manufacturers/Suppliers recommended details.
Any discrepancies between information shown on this drawing and any other contract information or manufacturers/suppliers recommendations is to be brought to the attention of the Architect.
DO NOT SCALE FROM THIS DRAWING.

DRAWING NOTES:
DESKTOP STUDY ONLY. HEIGHTS OF NEIGHBOURING WINDOWS AND FFL'S APPROXIMATE.
 Extent of rooflight covered with obscured glazing

P2 Preliminary Planning Revision
P1 Preliminary Planning Issue
STATUS REVISION

28/10/2021
DATE

DRAWING	Section 1-1 through Eleanor House		
SCALE	1:50@ A1 (1:100 @ A3)	DRAWING FILE REF 1014-GA-Floor Plans	
DATE	Oct 2021	DRAWN BY	BGY
DWG No.	1014-SK301	REVISION	P2
DRAWING STATUS	PRELIMINARY		
Information contained on this drawing is the sole copyright of Buckley Gray Yeoman and is not to be reproduced without their permission.			

Buckley Gray Yeoman
Studio 4.04 The Tea Building 56 Shoreditch High Street
London E1 6JJ T: 020 7033 9913 F: 020 7033 9914
CLIENT
Fortess 2016 Ltd
PROJECT
Workshop A, Fortess Grove