


Figured dimensions only are to be taken from this drawing. All dimensions are to be checked on site before any work is put in hand. If in doubt, ask.

NOTES

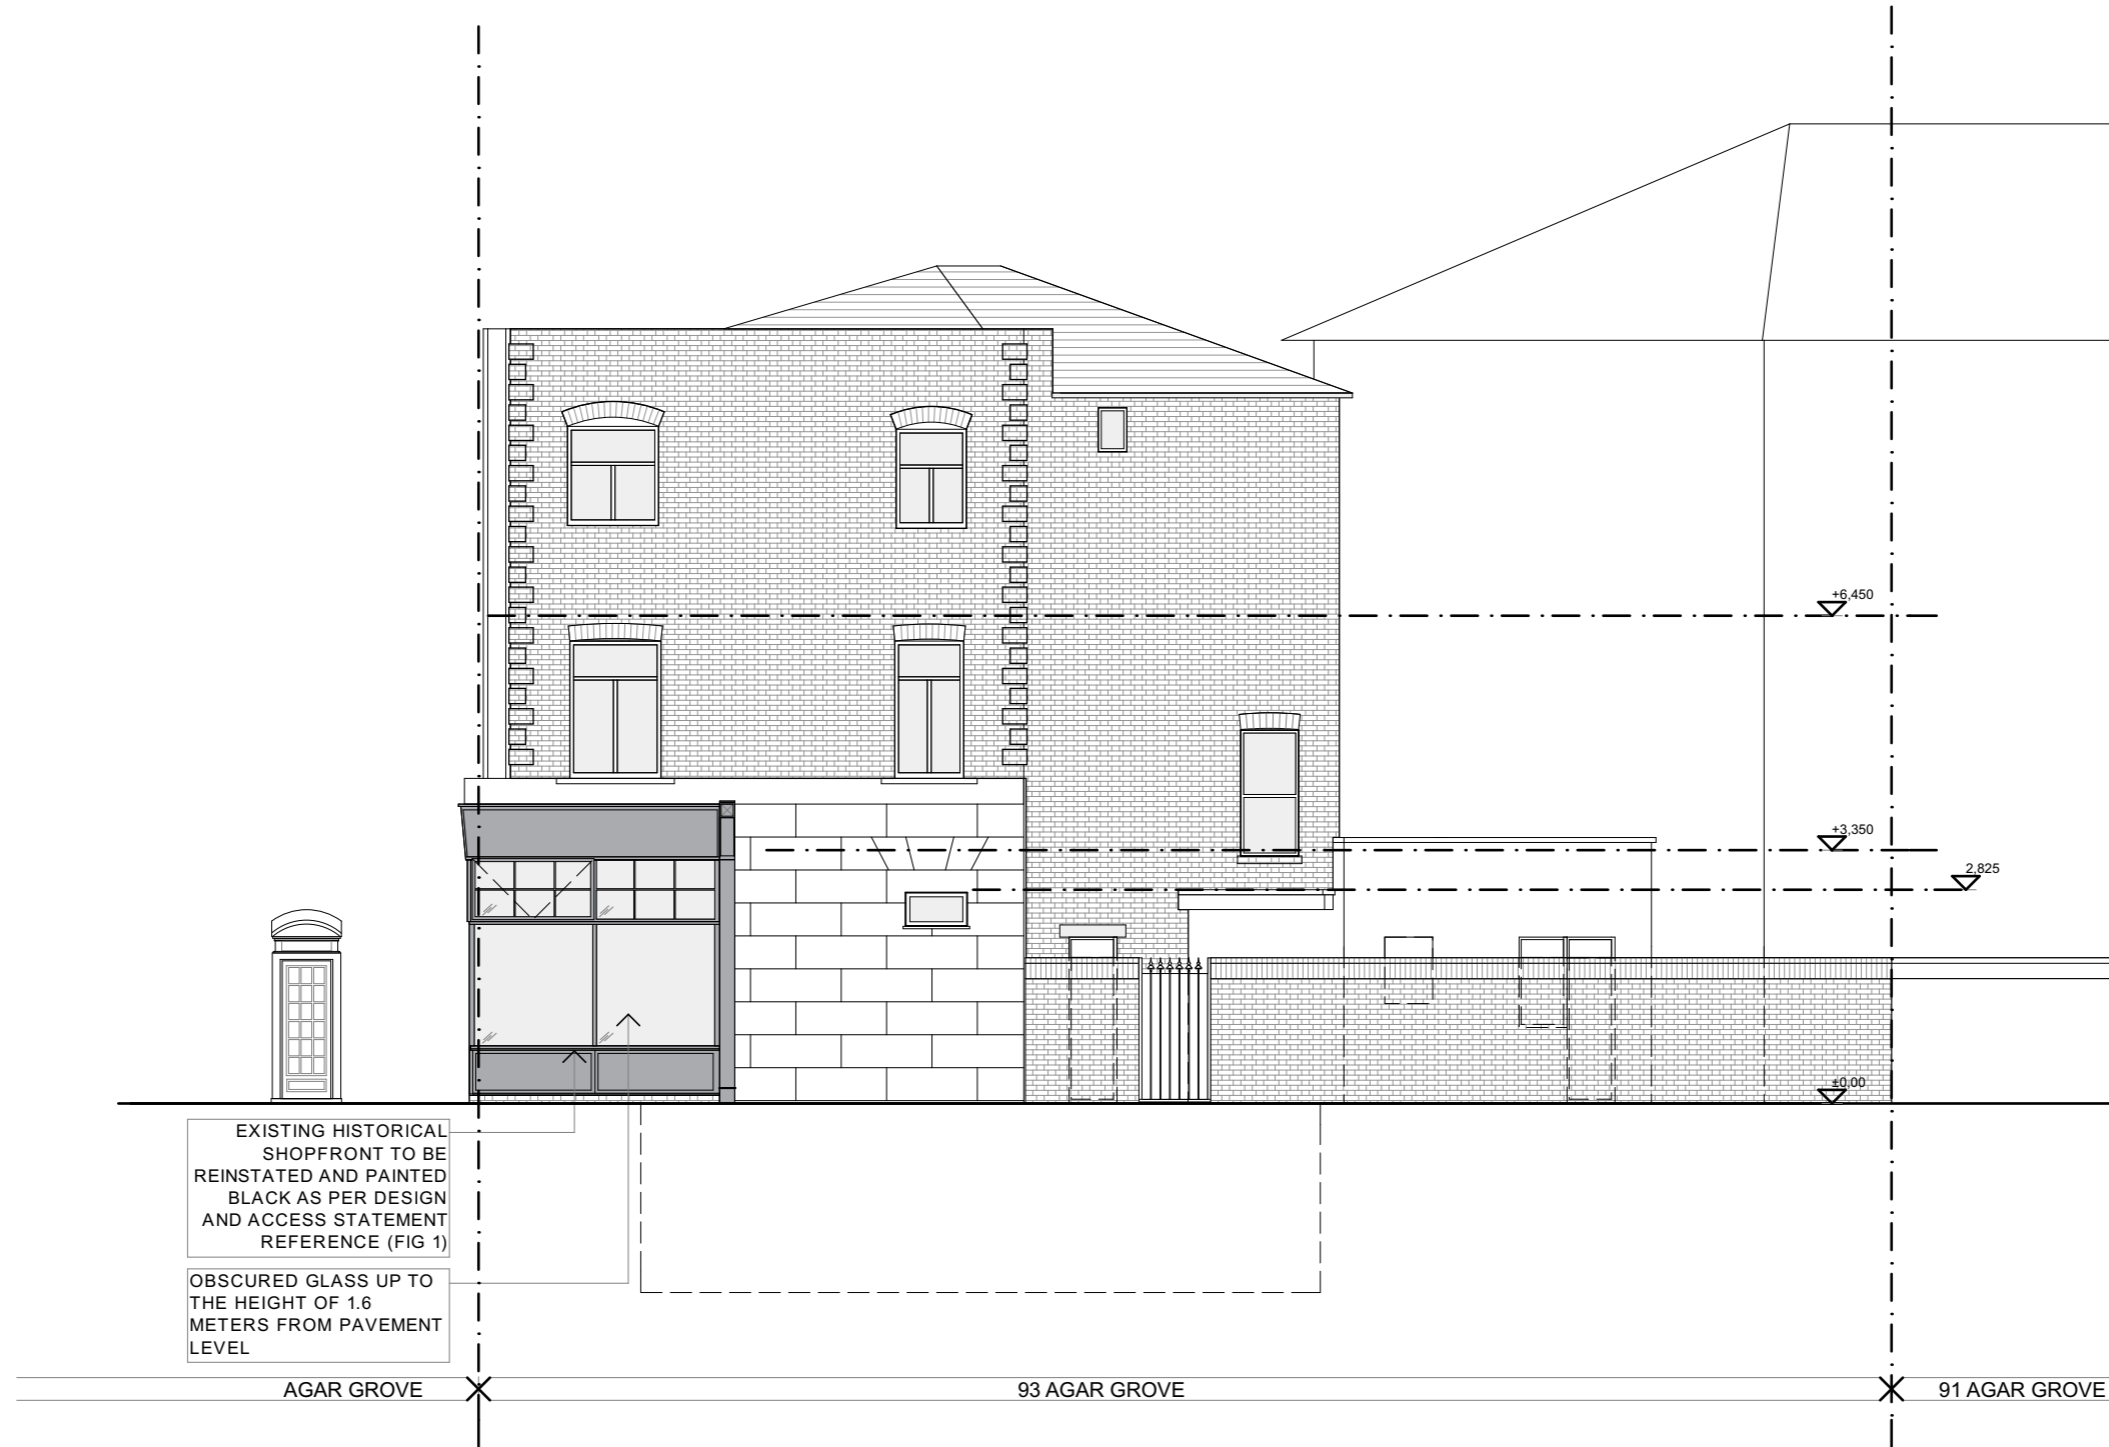

EXISTING HISTORICAL SHOPFRONT TO BE REINSTATED AND PAINTED BLACK AS PER DESIGN AND ACCESS STATEMENT REFERENCE (FIG 1)

OBSCURED GLASS UP TO THE HEIGHT OF 1.6 METERS FROM PAVEMENT LEVEL

Rev	Description	Drawn	Date	Checked

**iungo**  
studio

Mob: +44(0)7438 46 23 51  
Email: alex@iungostudio.com  
Web: www.iungostudio.com

Project No:	032			Project:	93 Agar Grove		
Author:	ac			Site Address:	93 Agar Grove, London		
Checked:	ac			Client:	Mr Balraj Phakey		
Title:				Elevations Proposed Rear Elevation (A)			
Status:	PLANNING		Scale A1:	1:50		Scale A3:	1:100
Project no. / Stage / Drawing no.		Date:		Revision:			
032(P)044		Dec '21		(A)			

**1 Proposed - Rear Elevation**