
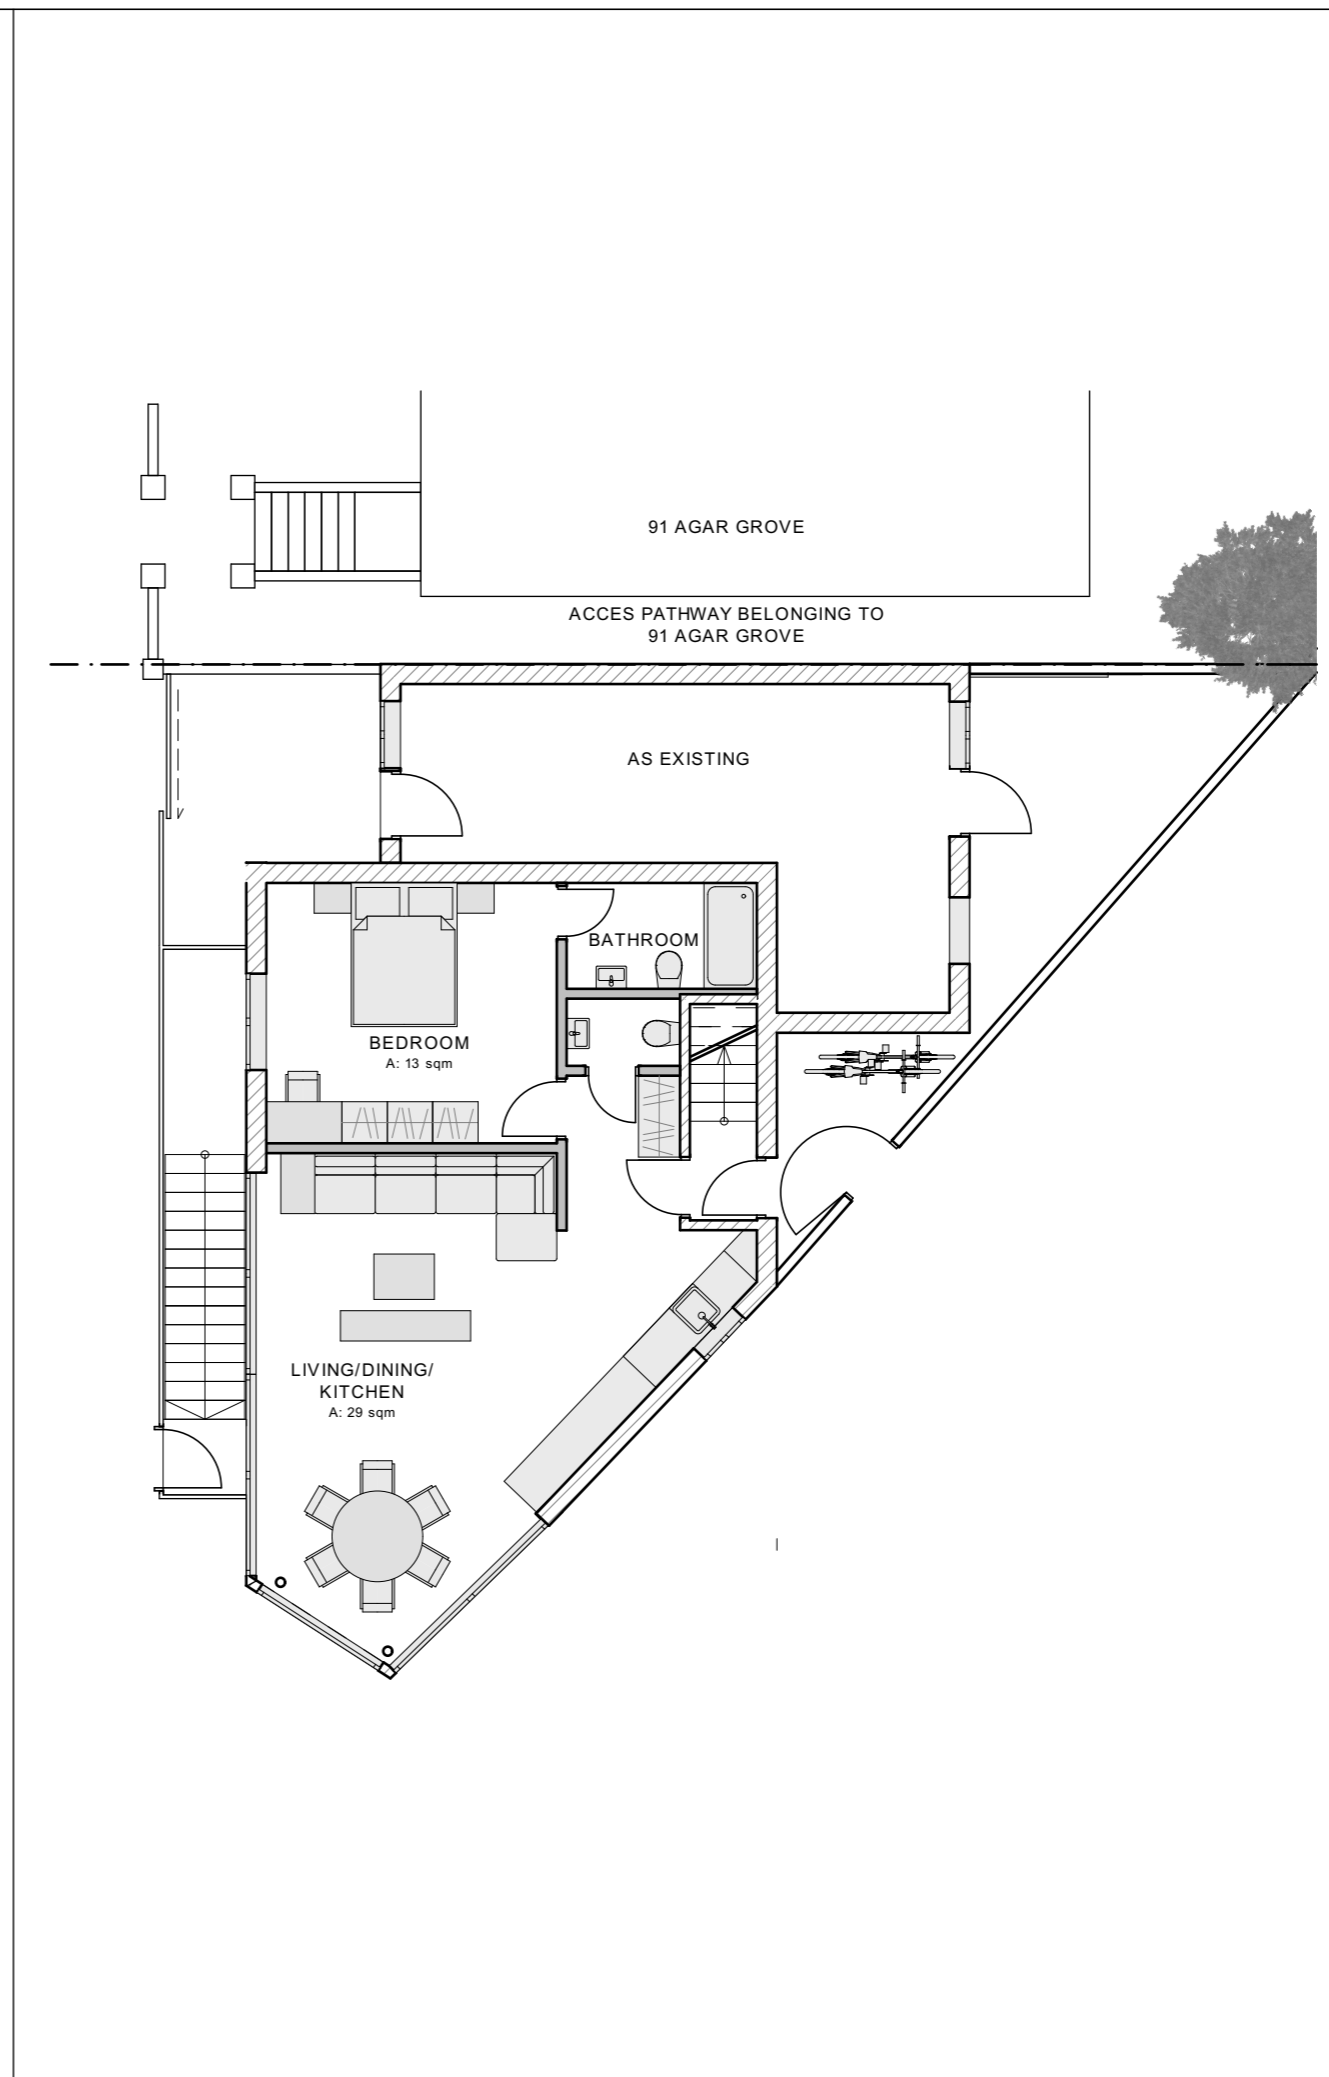


Figured dimensions only are to be taken from this drawing. All dimensions are to be checked on site before any work is put in hand. If in doubt, ask.

NOTES

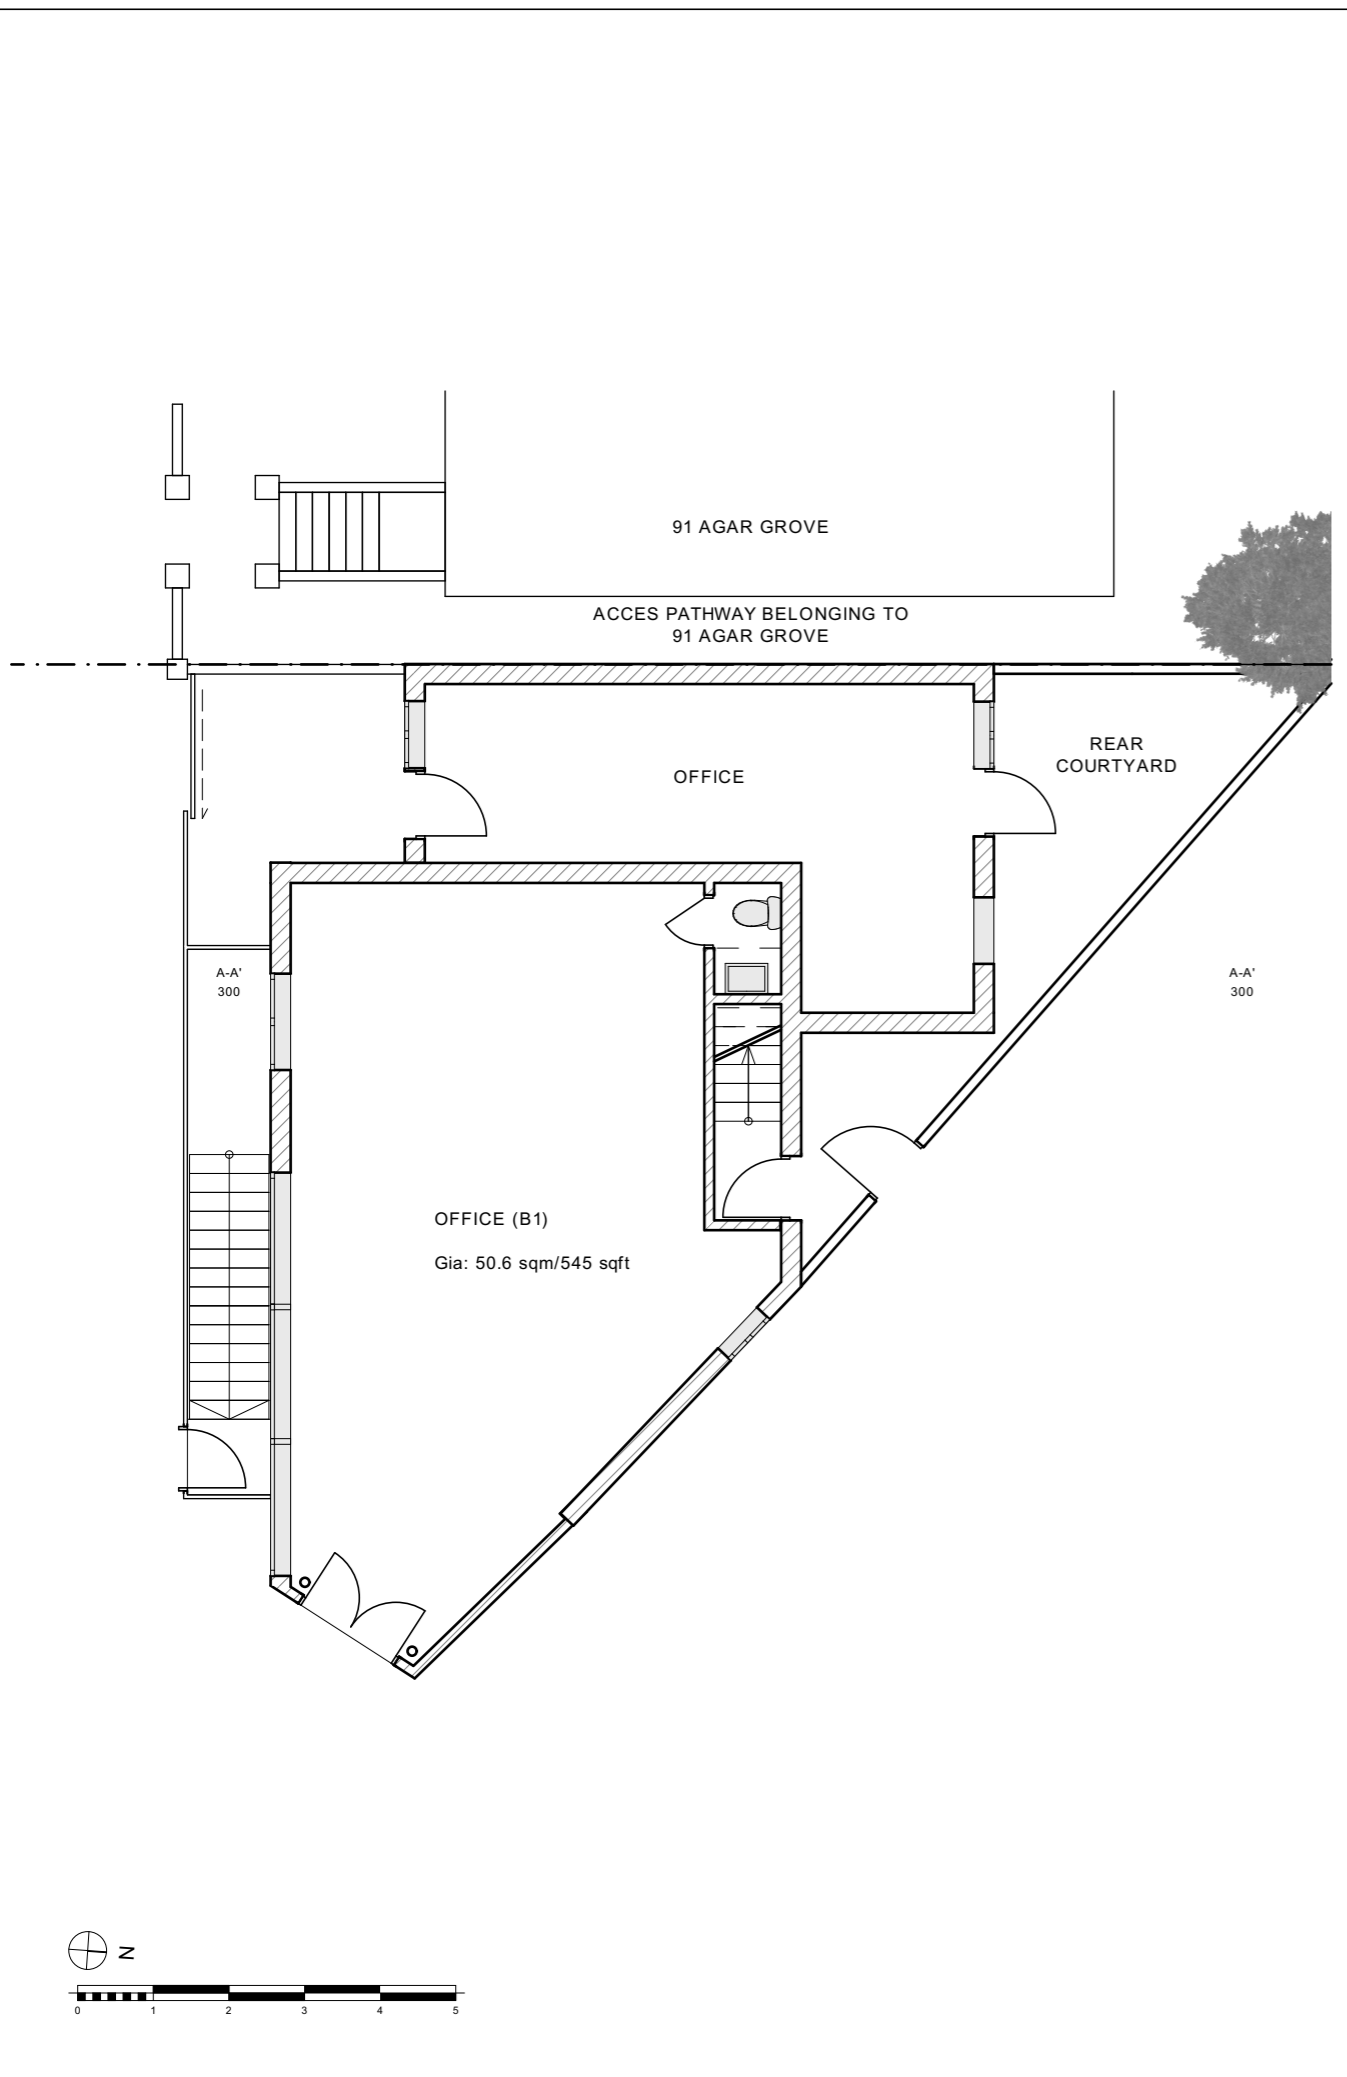

1 Existing - Ground Floor Plan

2 Proposed - Ground Floor Plan

Rev	Description	Drawn	Date	Checked
-----	-------------	-------	------	---------

iungo
studio

Mob: +44(0)7438 46 23 51
Email: alex@iungostudio.com
Web: www.iungostudio.com

Project No:	032		
Project:	93 Agar Grove		
Author:	Site Address:	93 Agar Grove, London	
Checked:	Client:	Mr Balraj Phakey	
Title:		Floor Plans Ground Floor (A)	
Status:	Scale A1:	Scale A3:	
PLANNING	1:50	1:100	
Project no. / Stage / Drawing no.	Date:	Revision:	
032(P)021	Dec '21	(A)	