



**Proposed Extension Roof Plan**  
Scale 1:100




**Proposed Rear Elevation**  
Scale 1:100

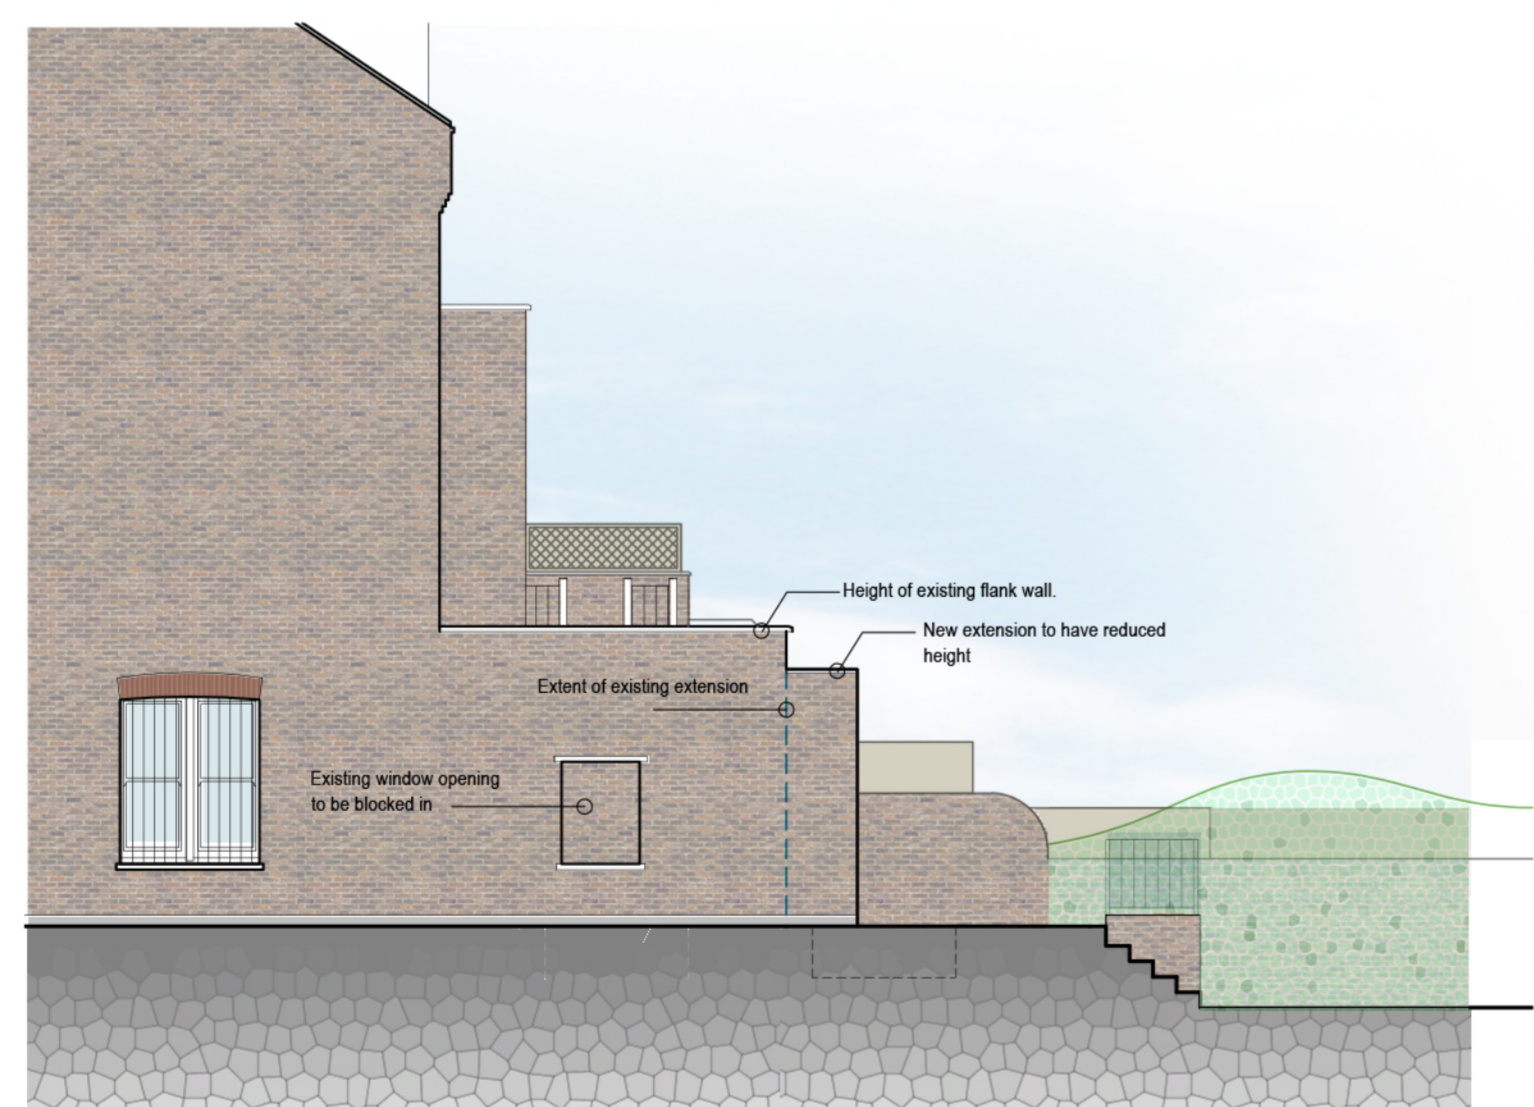

**Proposed Side (West) Elevation**  
Scale 1:100

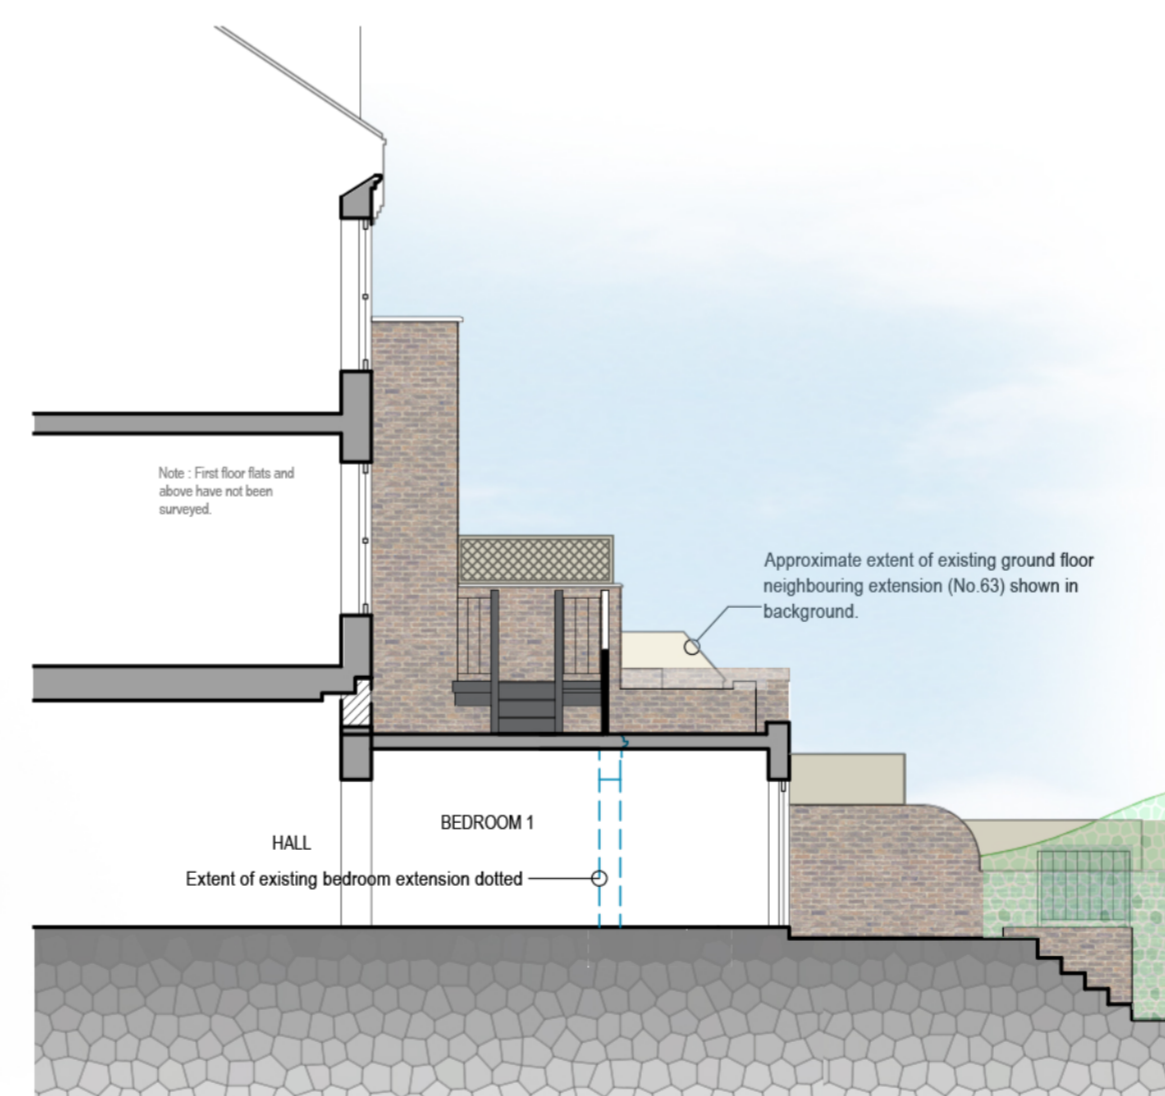

**Proposed Section A:A**  
Scale 1:100

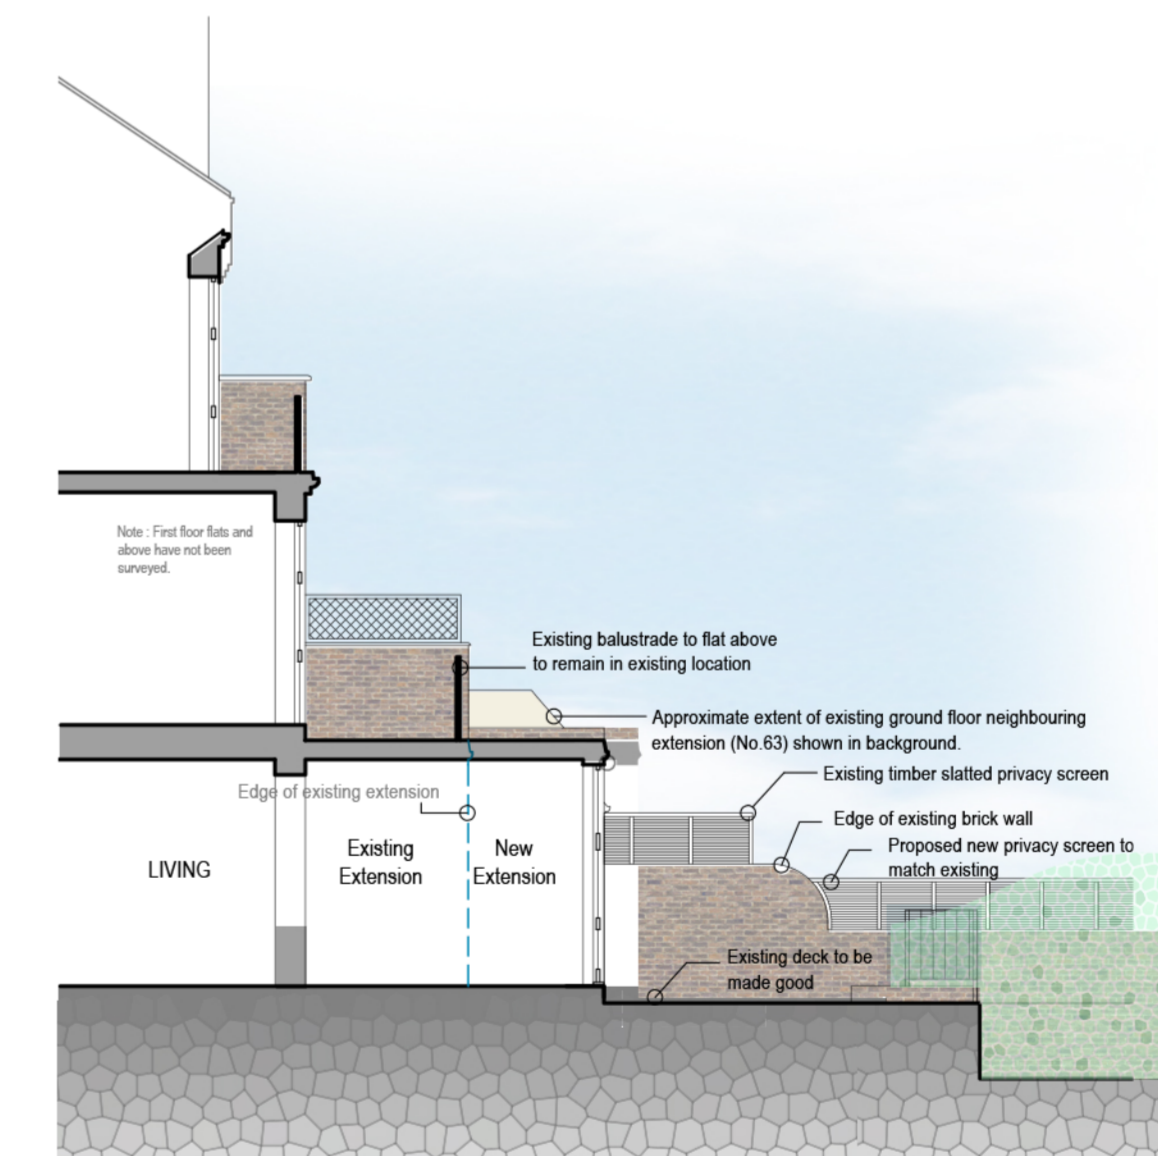

**Proposed Section B:B**  
Scale 1:100