


GROUND FLOOR LEVEL

BASEMENT FLOOR LEVEL


FRONT ELEVATION AS proposed

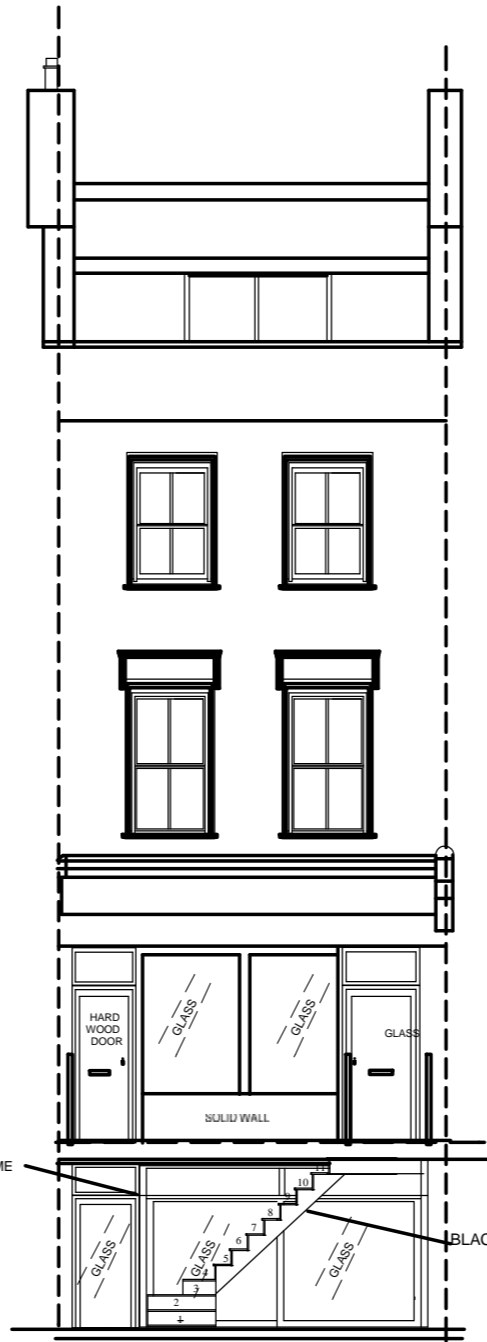


GREY ALUMINIUM FRAME

BLACK IRON FINISH STAIRS

SECTION VIEW 2-2 AS PROPOSED

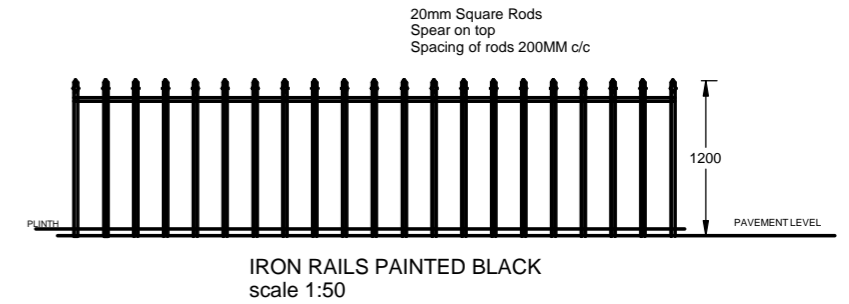

IRON RAILS PAINTED BLACK
scale 1:50

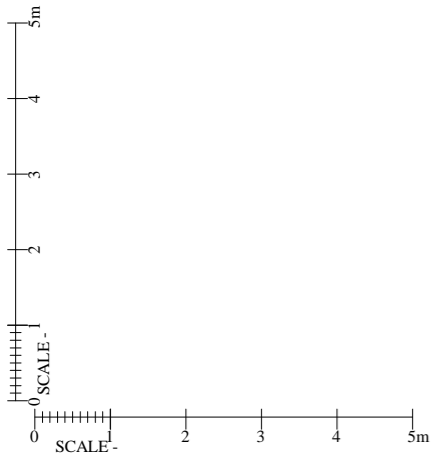

REVISION

All dimensions must be checked on site. The Contractor shall be responsible for taking all necessary site dimensions and levels and for all exploratory works to verify the existing structure before commencement of works.

All details to comply with current building regulations and Local Authority approvals. Work not to commence before final approval of plans by Local Authority.

Where new work is on/near boundary line/party wall the property owner is to serve party wall notice to the adjoining property/land owner in accordance with the requirements of the 'Party Wall etc.' Act 1996.

IDENTIFY DRAINS ON SITE BEFORE ANY WORKS START COMMENCES. INFORM WATER BOARD IF FOUNDATIONS ARE OVER OR CLOSE TO DRAINS.

CA(UK)LTD
CHARTERED CIVIL ENGINEERS
& ARCHITECTURAL DESIGNERS
C. ARNAOUTI, BSc(Eng)Hon,PhD,MICE,CEng

TITLE:
 FRONT ELEVATION
 AS PROPOSED
 107 KINGS CROSS ROAD
 LONDON WC1X 9LR

DRAWN BY: CA **DATE:** 21/11/2021

DRAWING No: GUZEL 107.202
 KINGS CROSS
 FRONT ELEV
 AS PROPOSED **SCALE:** 1:100 @ A3

2 BATCHELDOR GARDENS, BROMHAM, BEDS MK43 8SP TEL 07956 635 515