


NUTLEY TERRACE

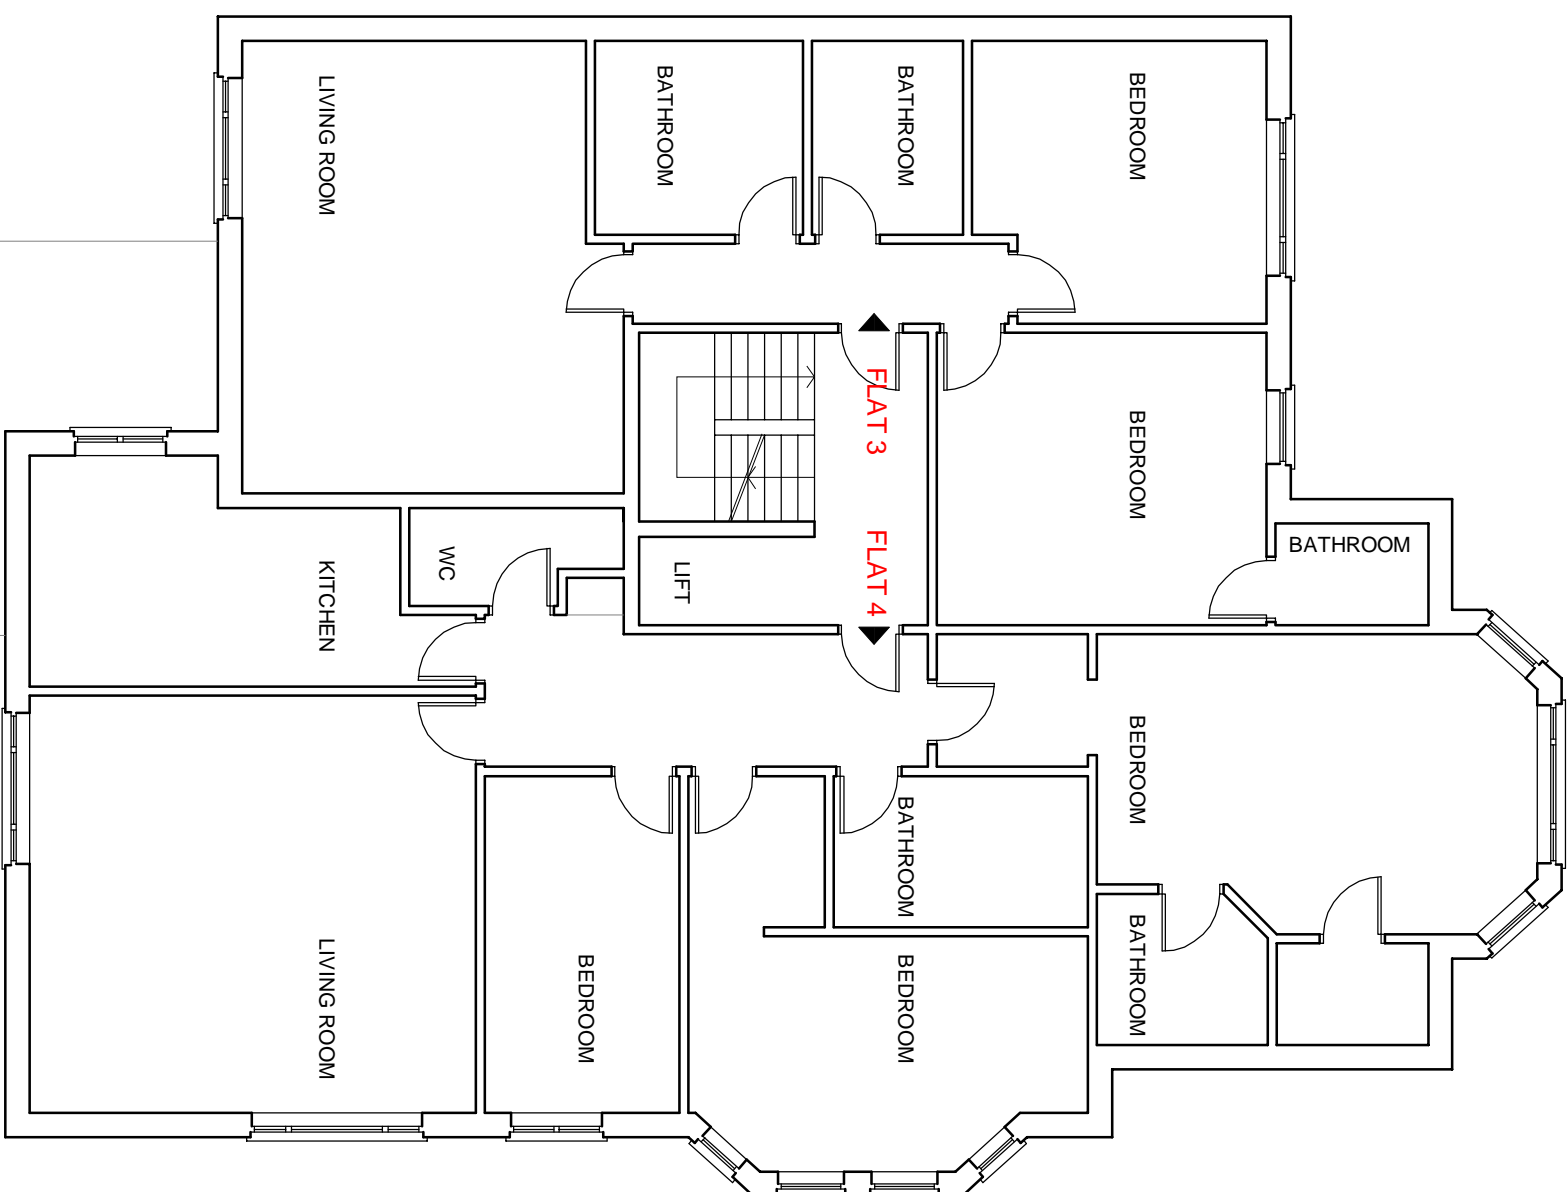

DALEHAM GARDENS

GARDEN

0m

5m

REVISIONS
REV DATE REVISION NOTES:

KEY

NOTES
1. Do not scale from this drawing.
2. Report all drawing errors, omissions and discrepancies to the architect.
3. Report all drawing errors, omissions and discrepancies to the architect.

KASIA WHITFIELD DESIGN

KASIAWHITFIELD@GMAIL.COM
T: 0785050383
M: 0785050383

JOB
2 NUTLEY TERRACE
LONDON NW3 5BX

TITLE
EXISTING FIRST FLOOR PLAN (INDICATIVE)
FLAT 2 & FLAT 3

DATE	SCALE	STATUS
2021.11.01	1:100@A3	SURVEY

PROJECT NO.	DRAWING NO.	REVISION
NT2	EX02	