



 

REVISIONS
REV DATE REVISION NOTES:

KEY

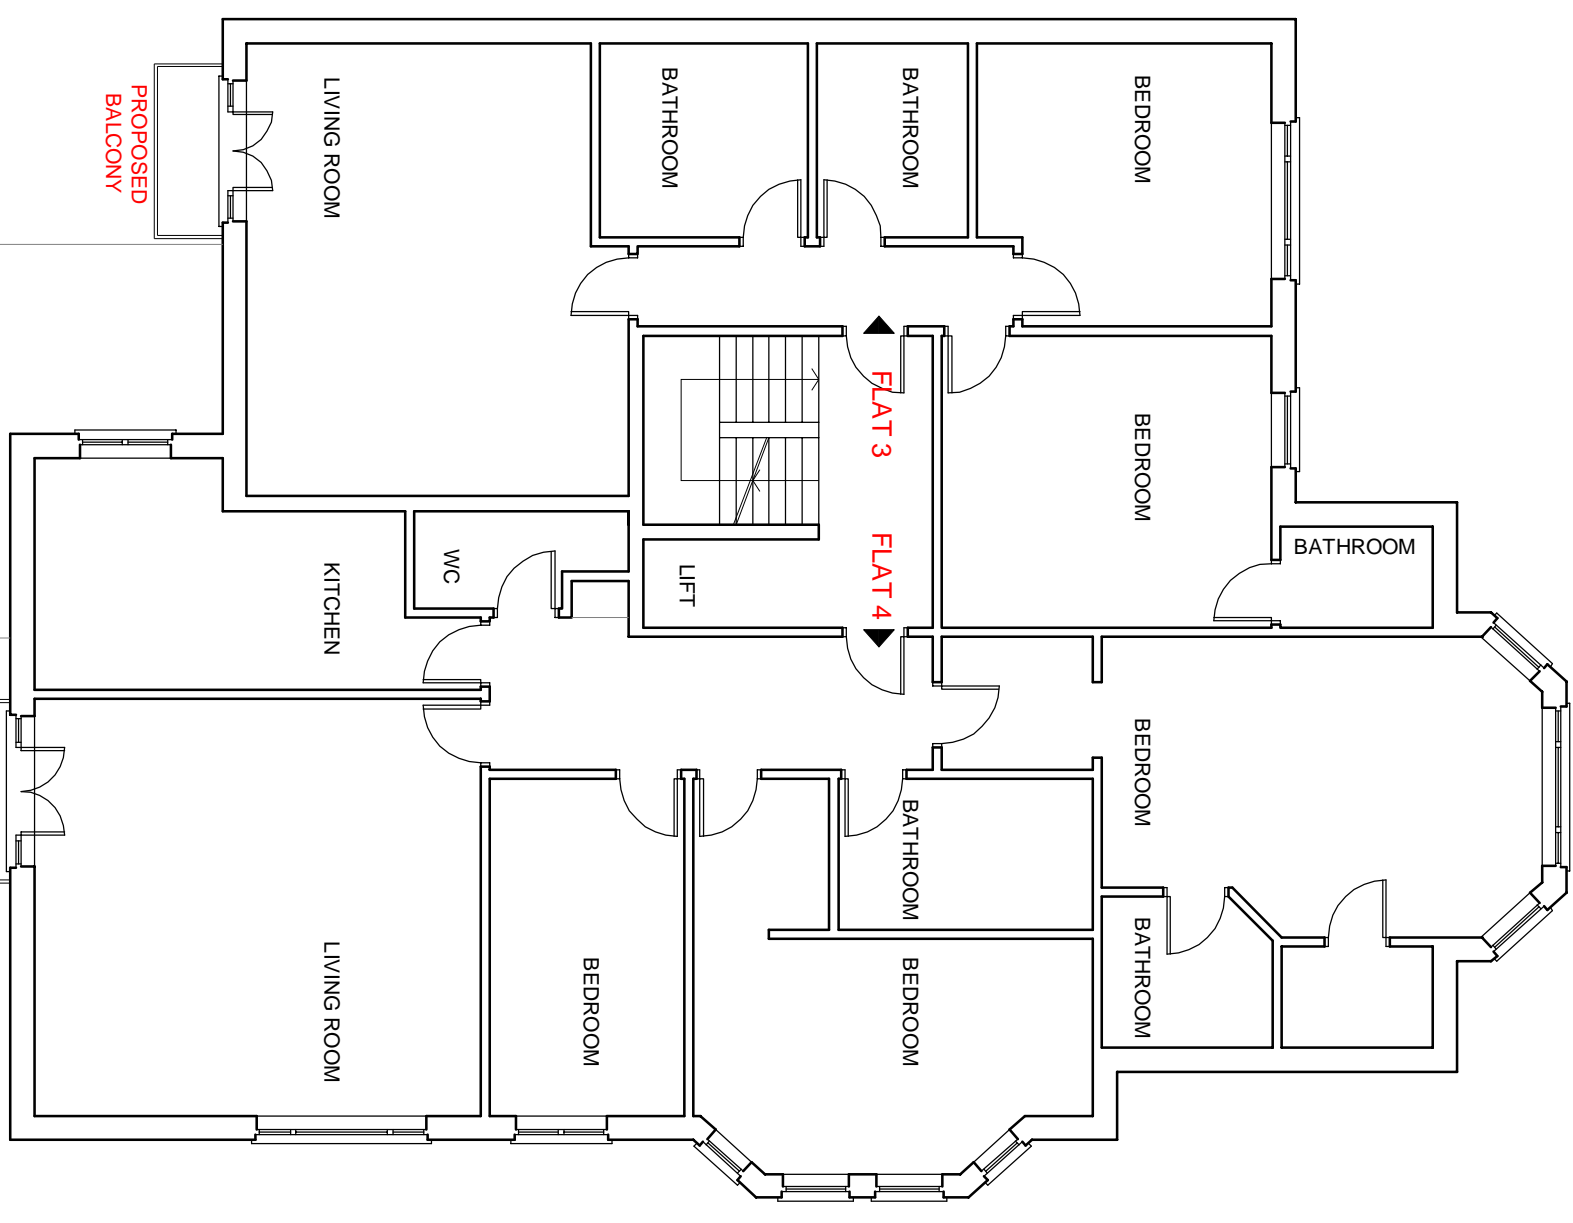

NOTES
1. Do not scale from this drawing for site by the contractor and any dimensions to be responsible.
2. Report all drawing errors, omissions and discrepancies to the architect/designer.

KASIA WHITFIELD DESIGN

KASIAWHITFIELD@GMAIL.COM
T: 07855053633
M: 07855053633

JOB
2 NUTLEY TERRACE
LONDON NW3 5BX

TITLE
PROPOSED FIRST FLOOR PLAN (INDICATIVE)
FLAT 2 & FLAT 3

DATE	SCALE	STATUS
2021.12.10	1:100@A3	PLANNING

PROJECT NO.	DRAWING NO.	REVISION
NT2	PP02	