

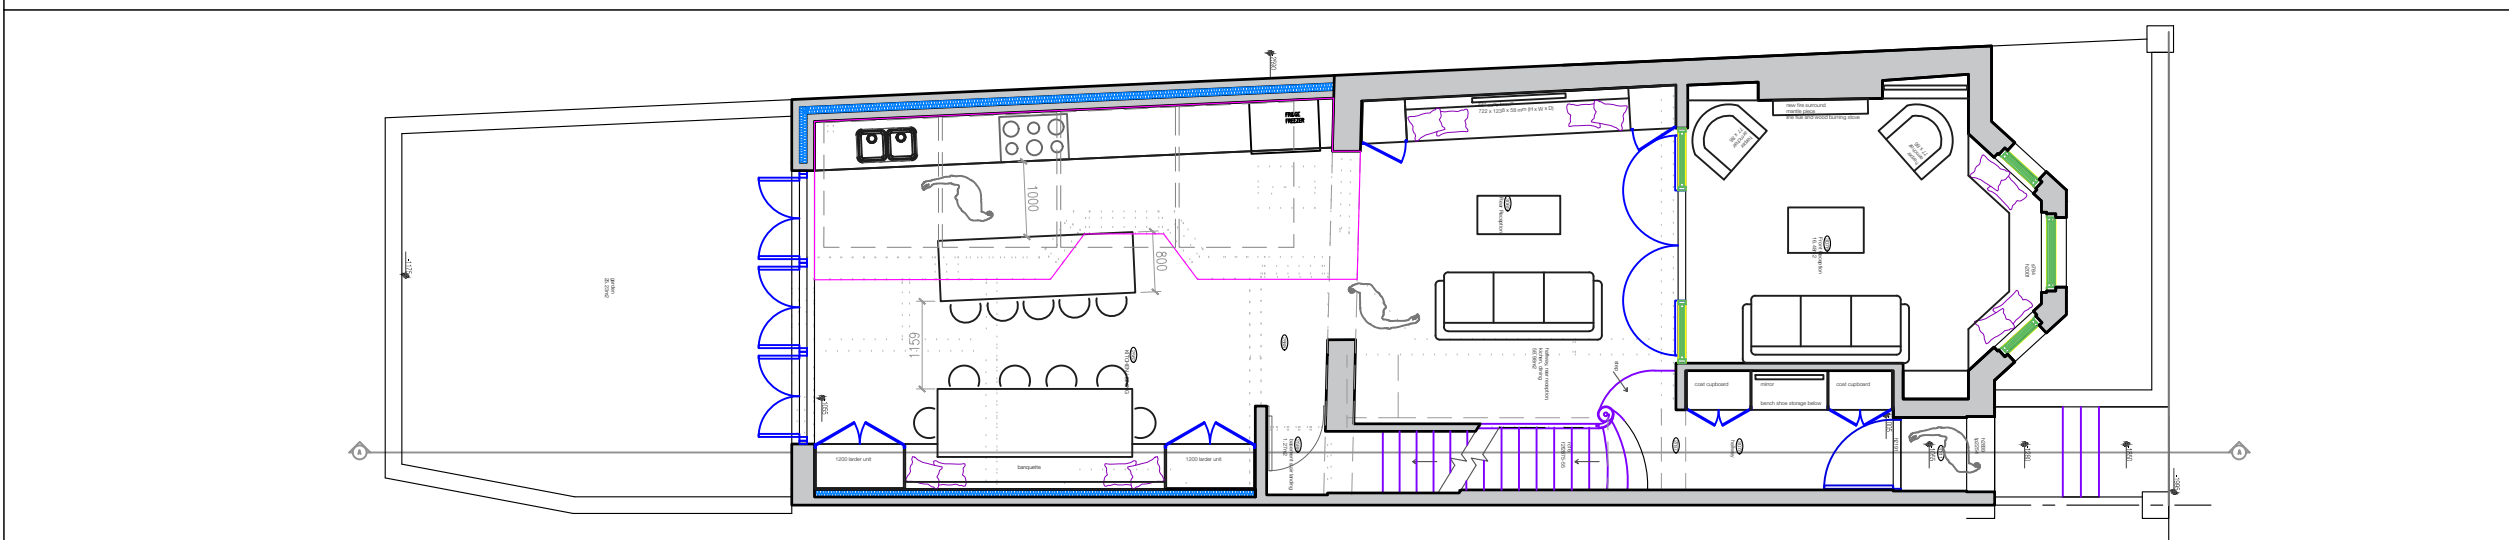


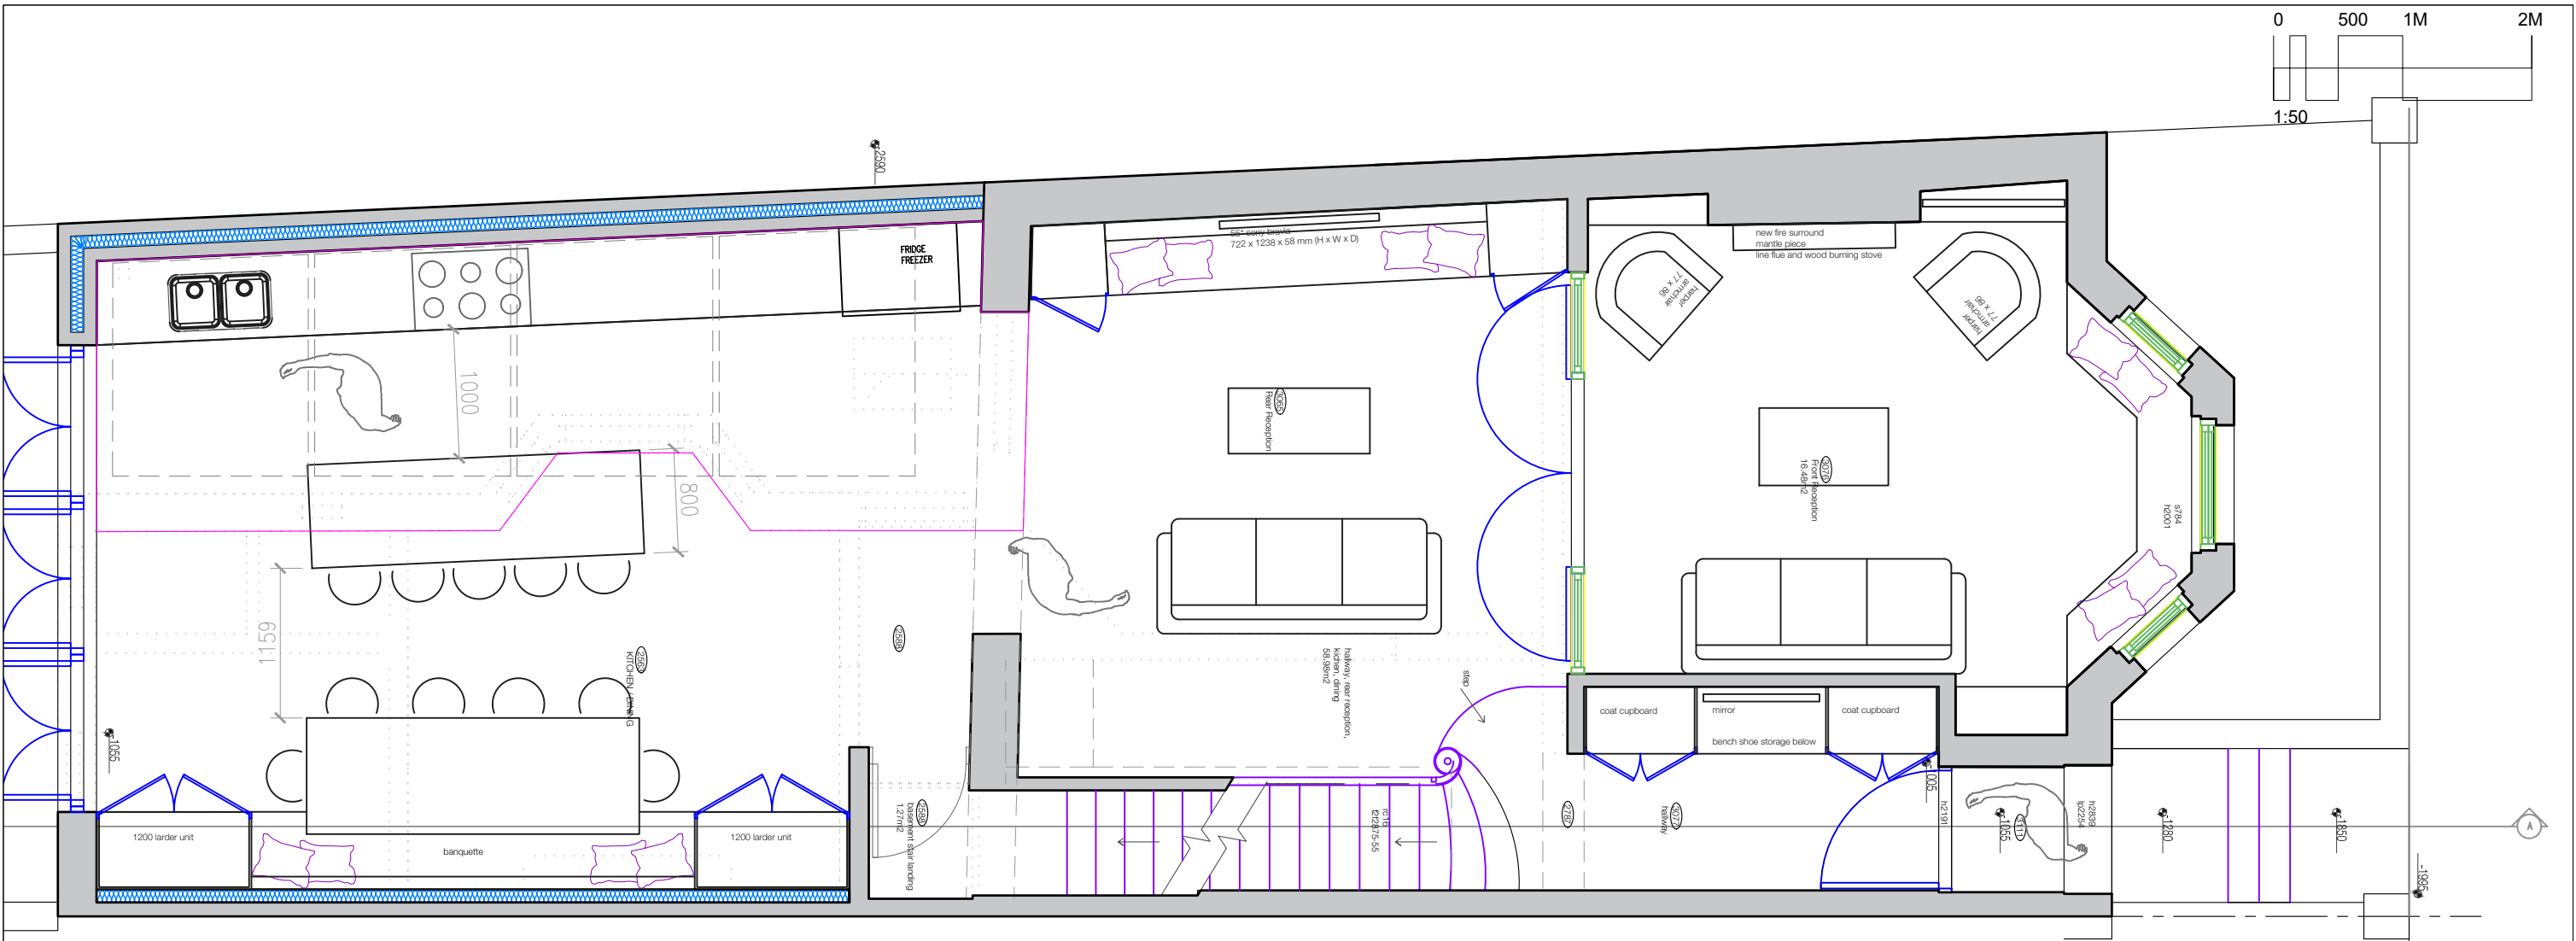

Proposed ground floor 1:100

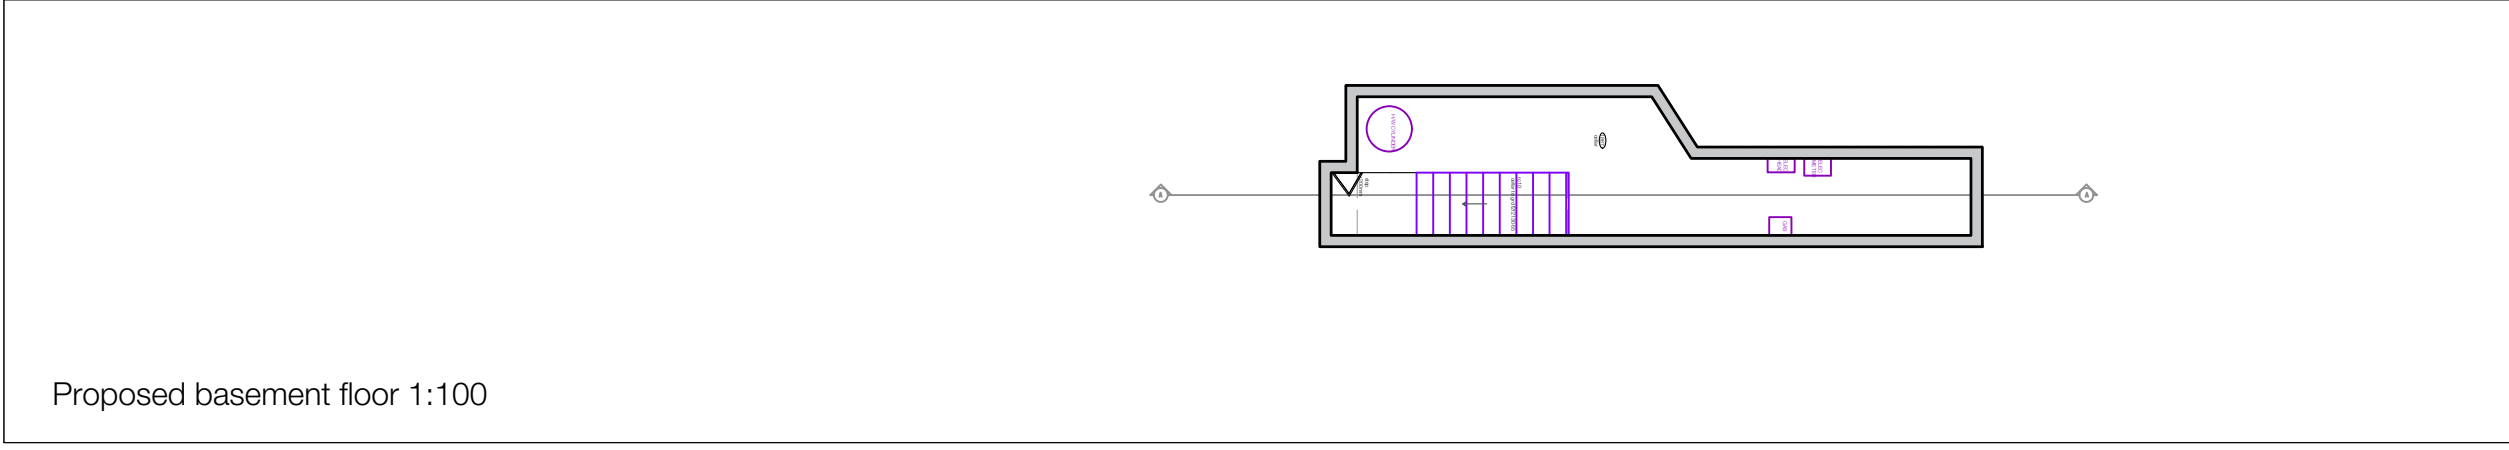

Proposed basement floor 1:100

0 1M 2M 4M
1:100




N

FELIXDB

12 Chichester Road
London NW6 5QN
t. 07966264656
felix@felixdb.co.uk

drawing no.	FDB-70GA-A 202-1
title:	PROPOSED GROUND FLOOR
project:	70 GASCONY AVENUE NW6 4NE
date:	10/12/2021 16:02:14
revision no.	1
drawn by:	F.P
scale:	1:50@A3

dimensions to be checked on site before construction

 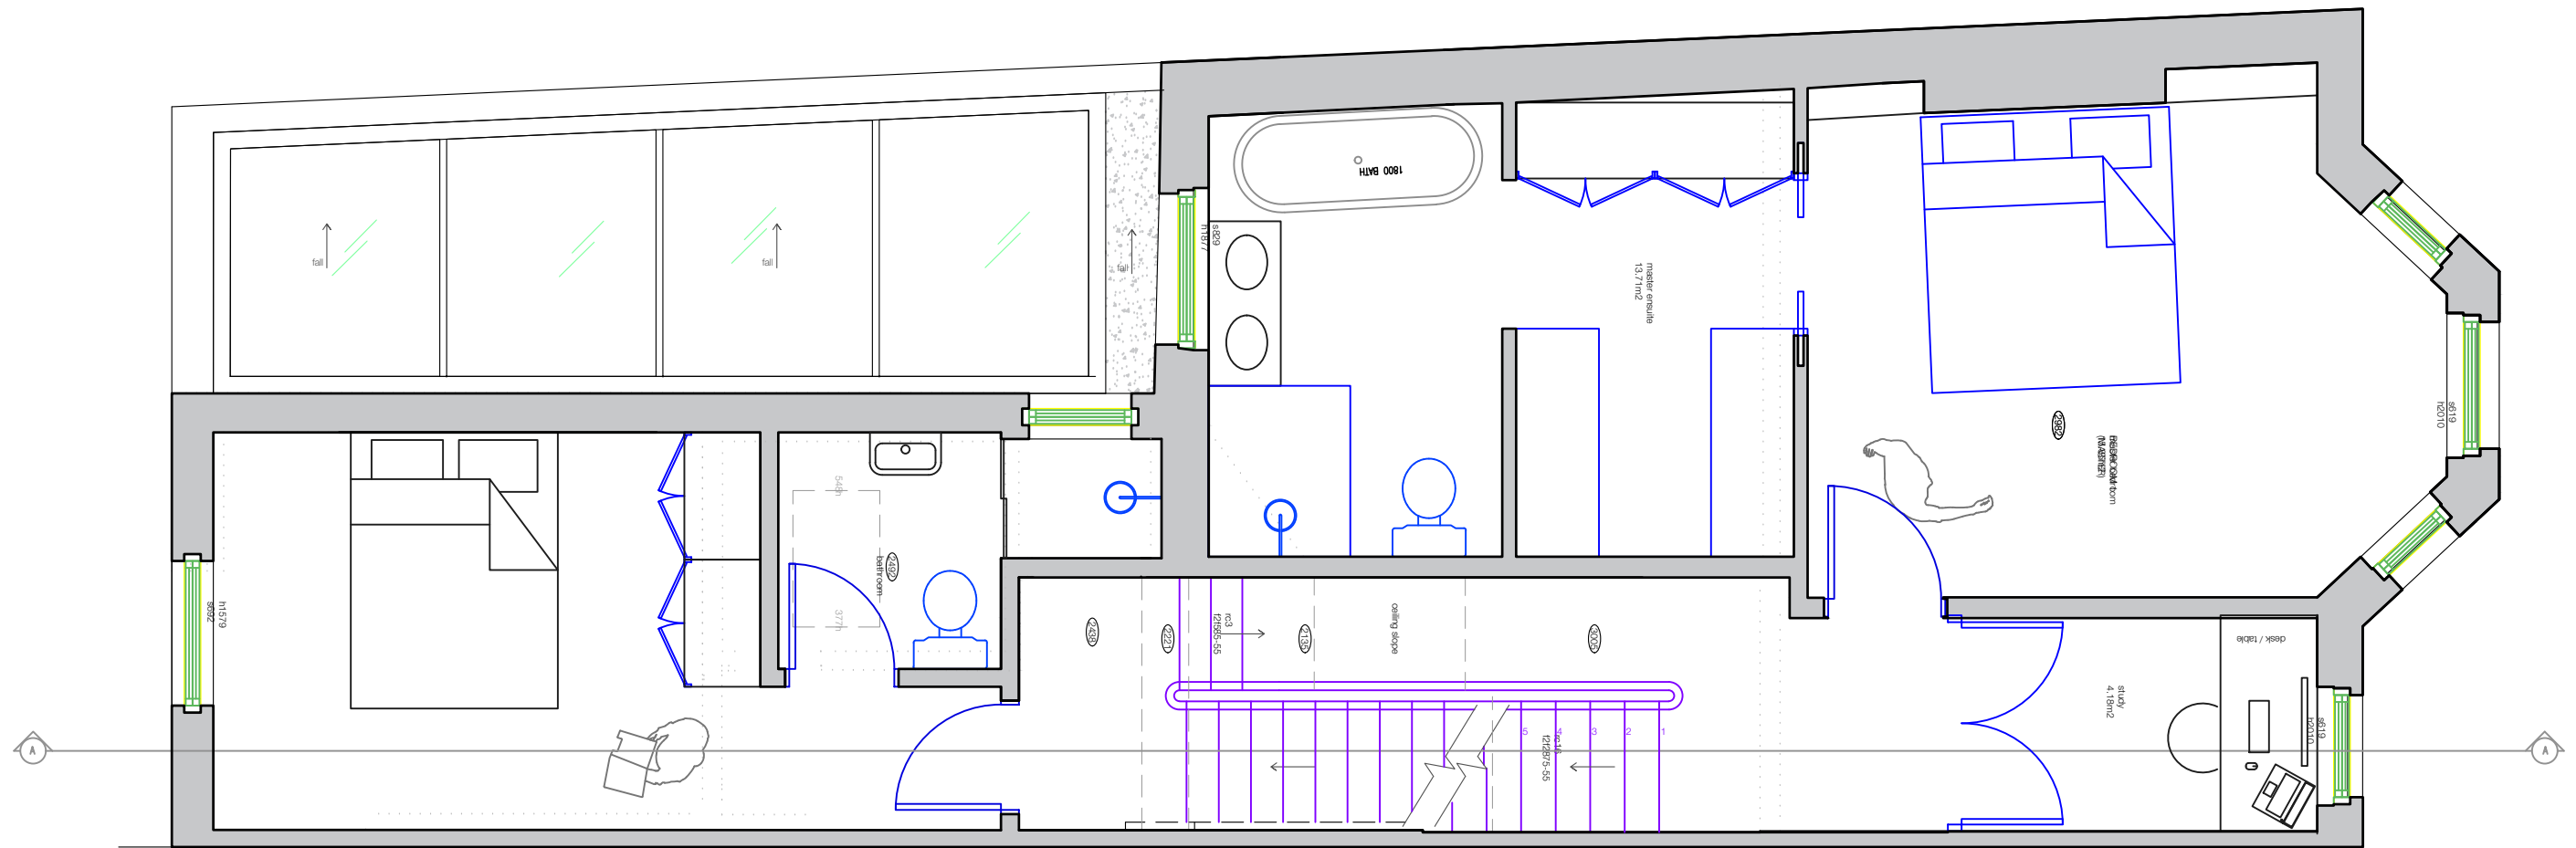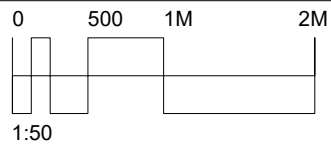

FELIXDB




12 Chichester Road
London NW6 5QN

t. 07966264656

felix@felixdb.co.uk

drawing no.	FDB-70GA-A203 -1
title:	PROPOSED 1ST FLOOR
project:	70 GASCONY AVENUE NW6 4NE
date:	10/12/2021 16:02:16
revision no.	1
drawn by:	F.P
scale:	1:50@A3

dimensions to be checked on site before construction

 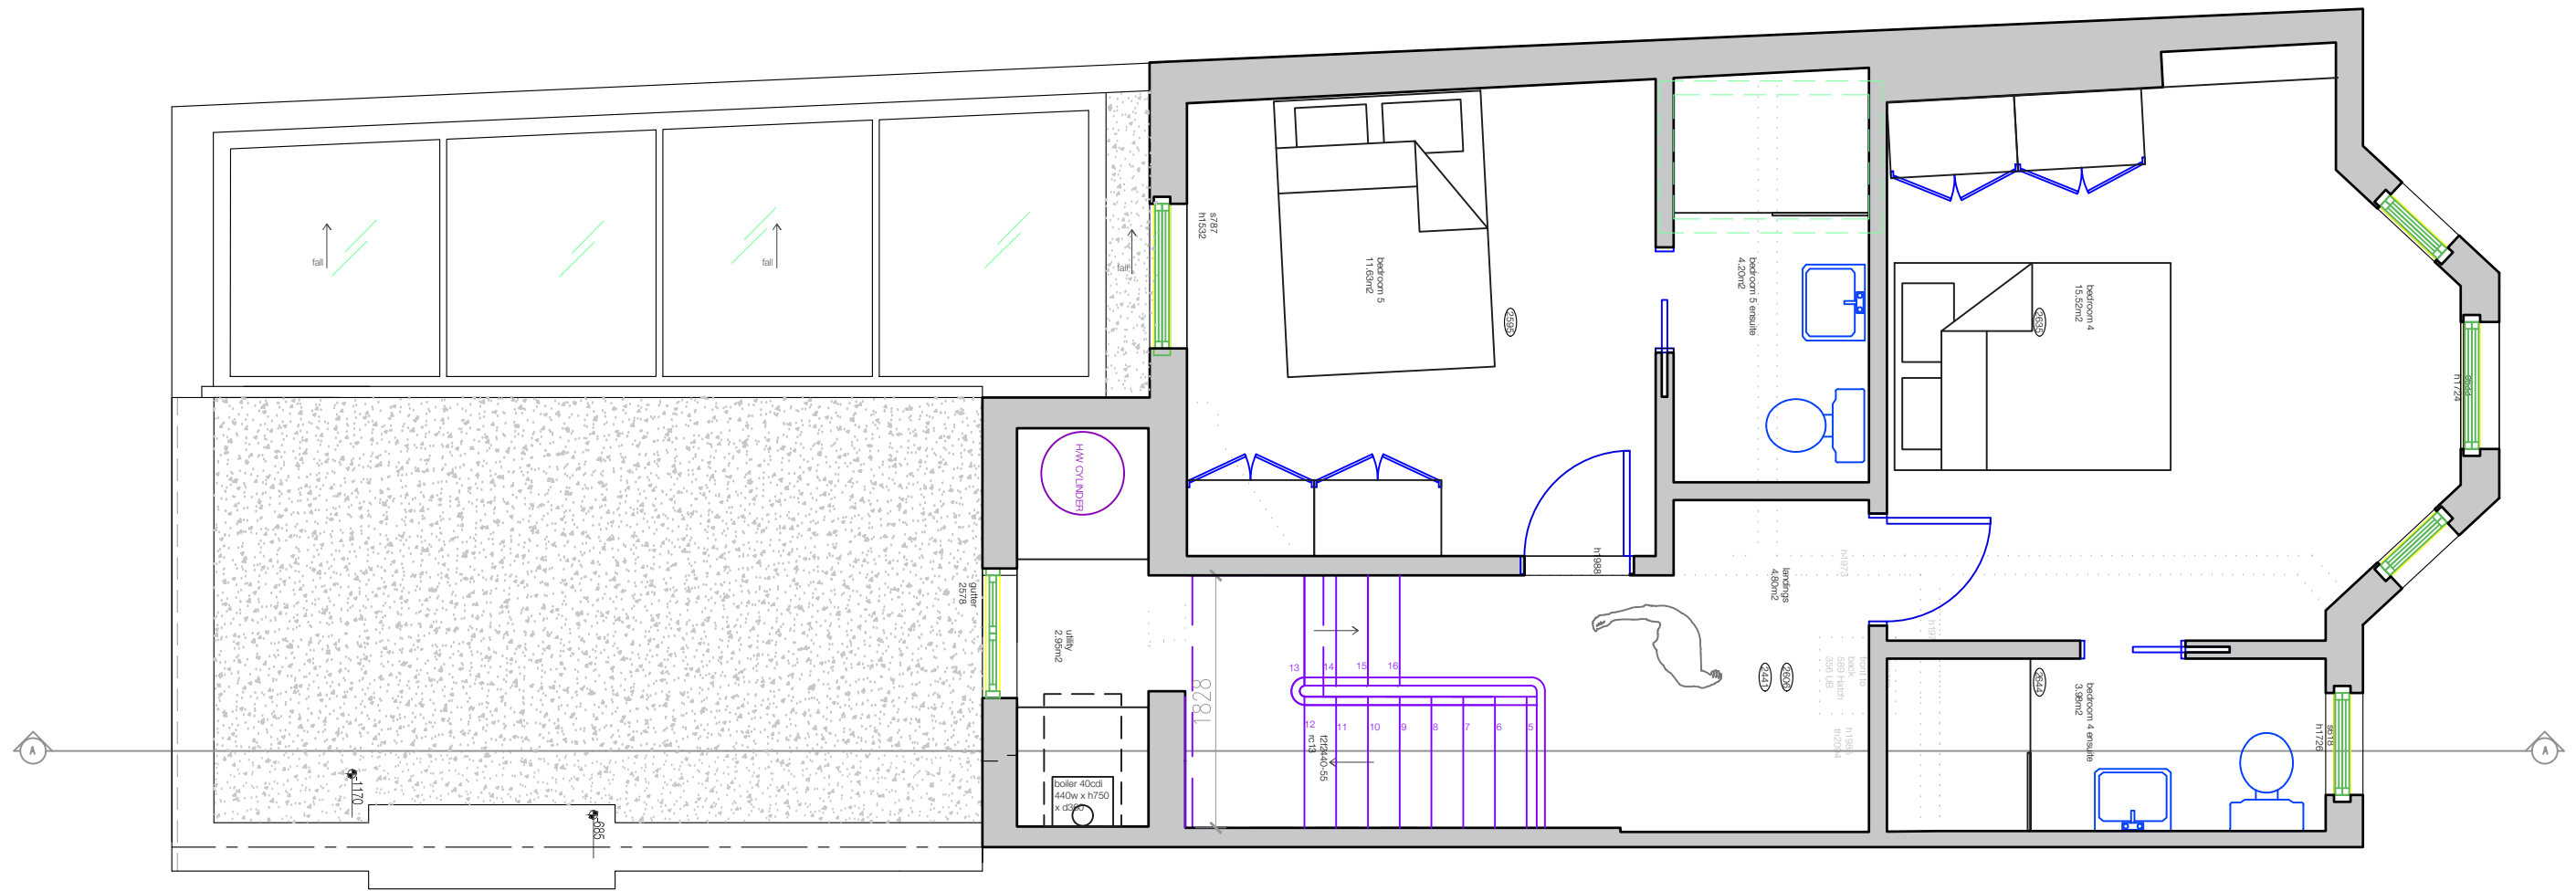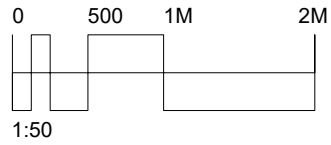

FELIXDB





12 Chichester Road
London NW6 5QN

t. 07966264656

felix@felixdb.co.uk

drawing no.	FDB-70GA-A204 -1
title:	PROPOSED 2ND FLOOR
project:	70 GASCONY AVENUE NW6 4NE
date:	10/12/2021 16:02:17
revision no.	1
drawn by:	F.P
scale:	1:50@A3

dimensions to be checked on site before construction

 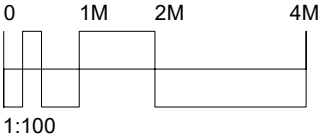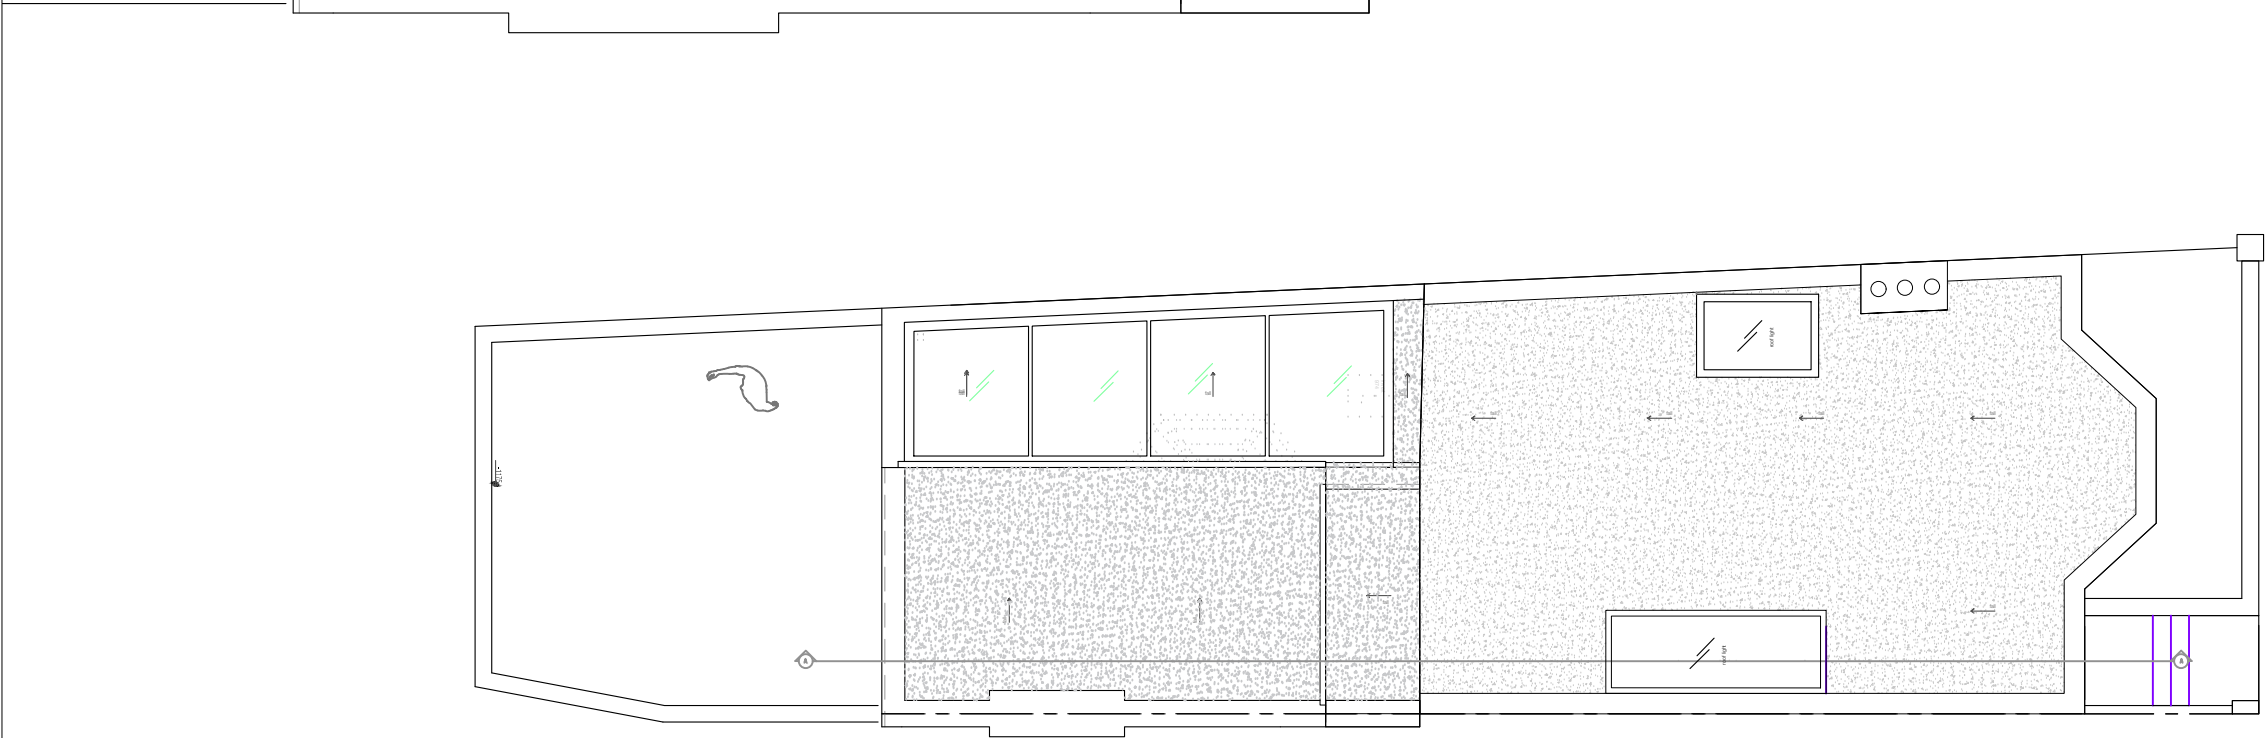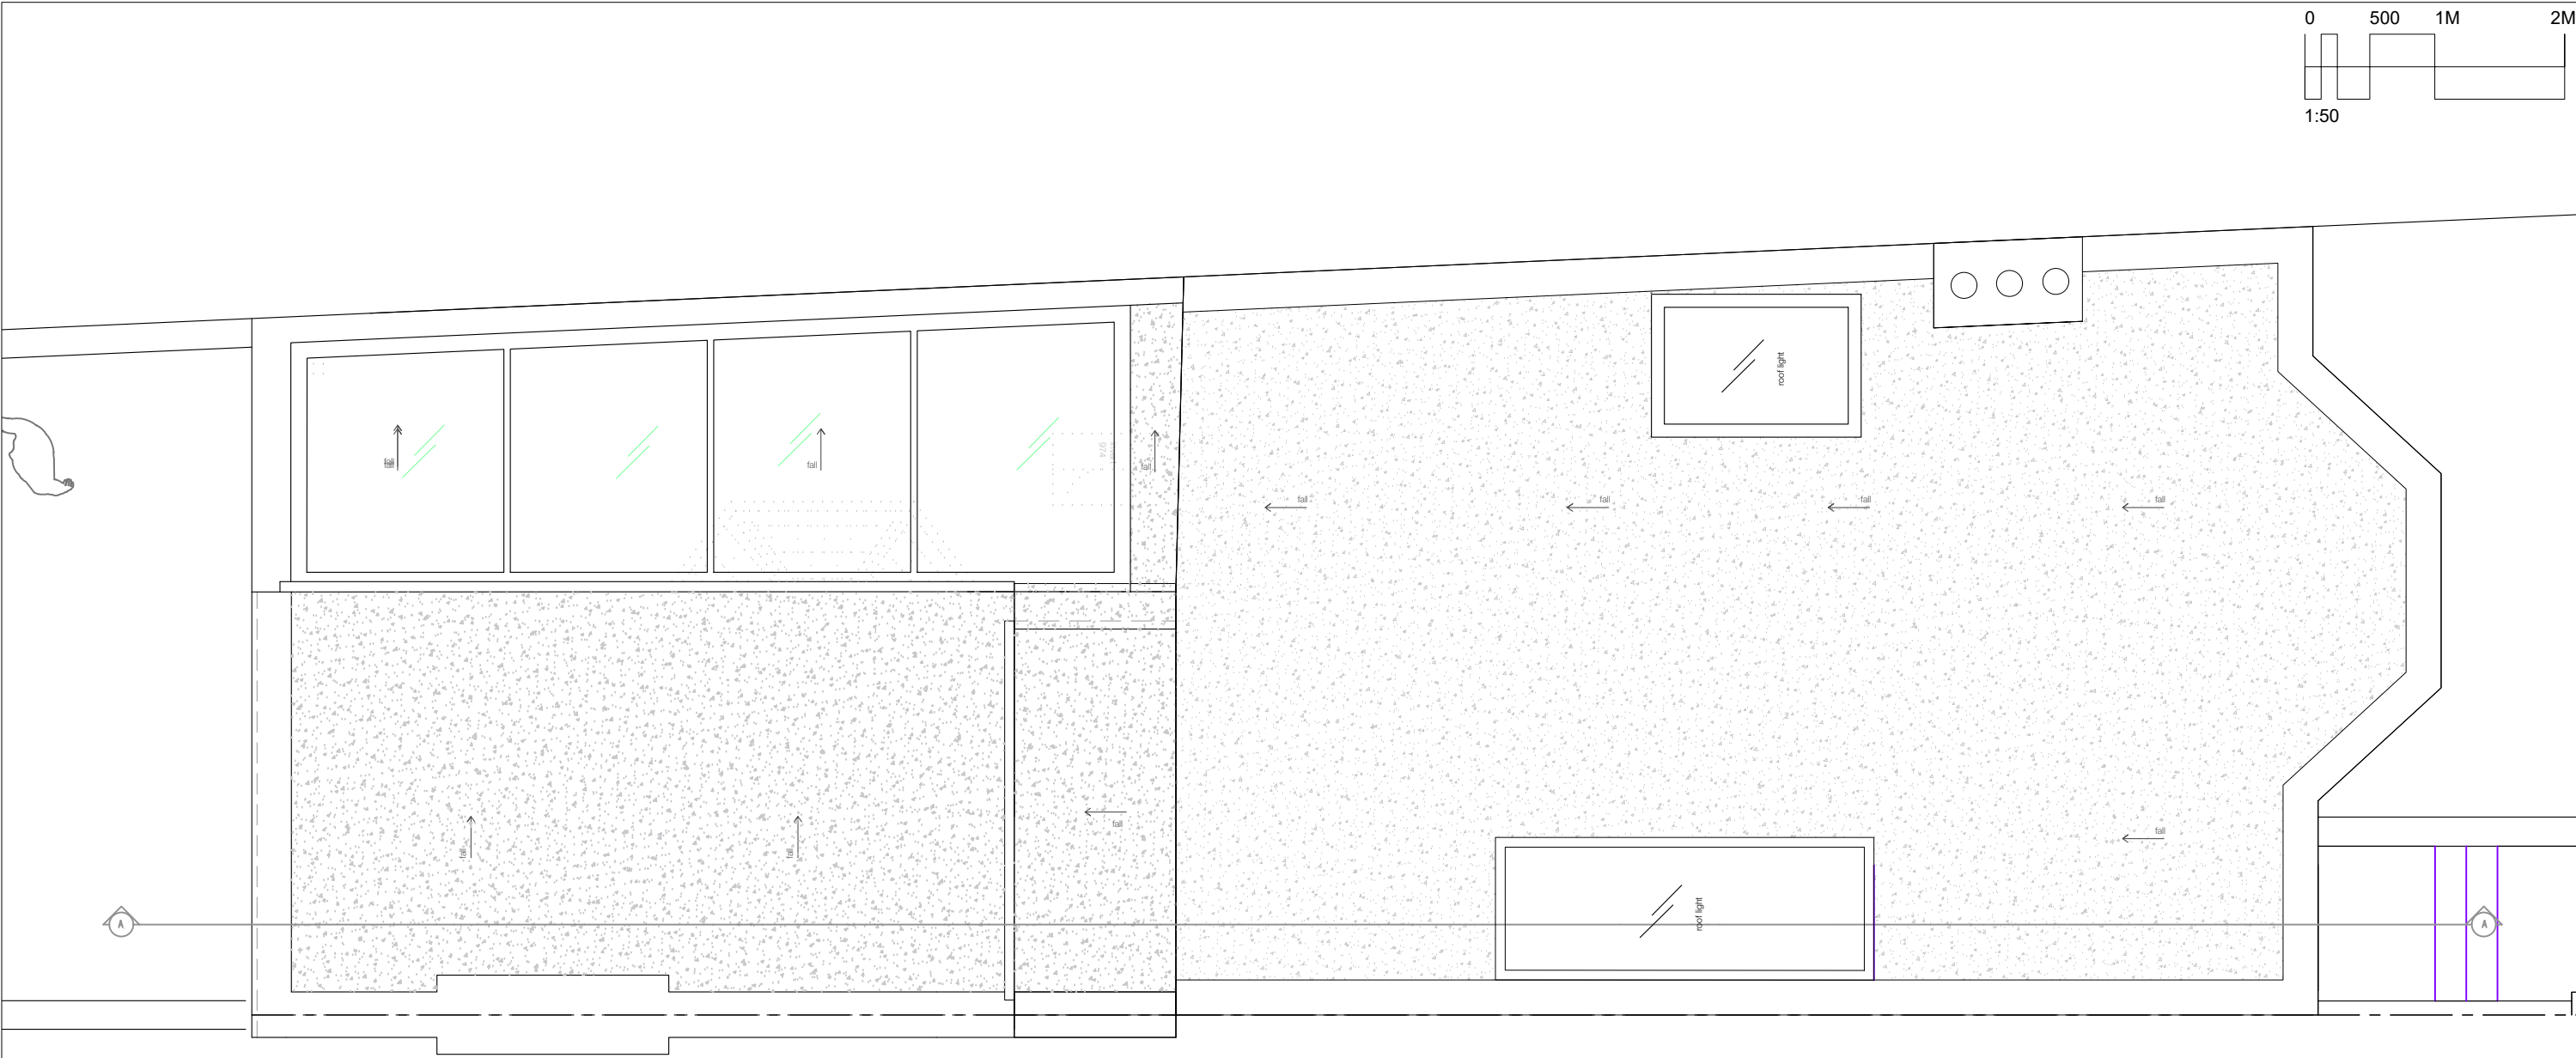

FELIXDB


12 Chichester Road
London NW6 5QN

t. 07966264656

felix@felixdb.co.uk

drawing no.	FDB-70GA-A206 -1
title:	PROPOSED ROOF
project:	70 GASCONY AVENUE NW6 4NE
date:	10/12/2021 16:02:18
revision no.	1
drawn by:	F.P
scale:	1:50@A3

dimensions to be checked on site before construction

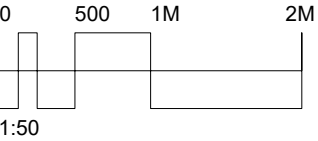

FELIXDB


12 Chichester Road
London NW6 5QN

t. 07966264656

felix@felixdb.co.uk

drawing no.	FDB-70GA-A304 -1
title:	PROPOSED FRONT ELEVATION
project:	70 GASCONY AVENUE NW6 4NE
date:	10/12/2021 16:02:19
revision no.	1
drawn by:	F.P
scale:	1:50@A3

dimensions to be checked on site before construction

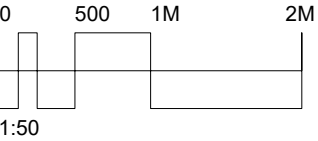

FELIXDB



12 Chichester Road
London NW6 5QN

t. 07966264656

felix@felixdb.co.uk

drawing no.	FDB-70GA-A305 -1
title:	PROPOSED REAR ELEVATION
project:	70 GASCONY AVENUE NW6 4NE
date:	10/12/2021 16:02:20
revision no.	1
drawn by:	F.P
scale:	1:50@A3

dimensions to be checked on site before construction

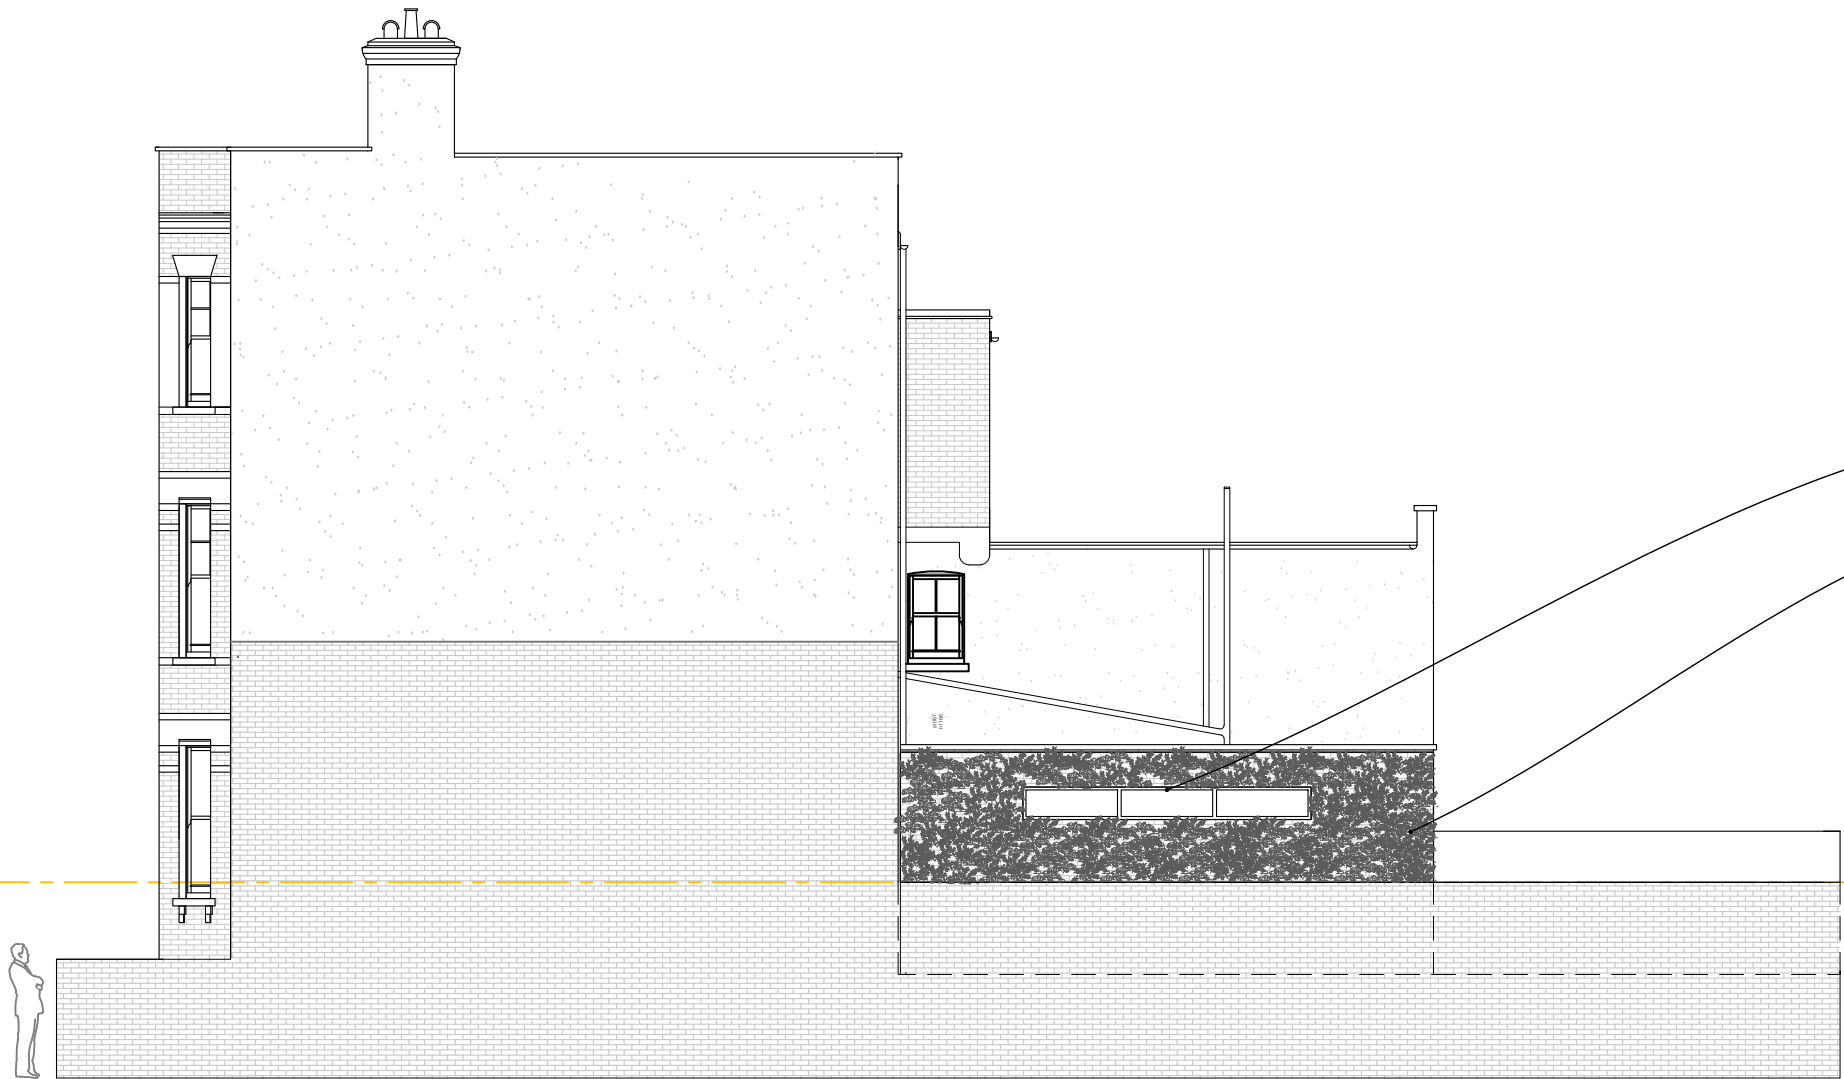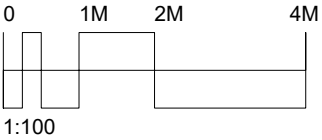

Clerestory window



Hydroponic green wall to raised wall section.

FELIXDB

12 Chichester Road
London NW6 5QN
t. 07966264656
felix@felixdb.co.uk

drawing no.	FDB-70GA-A307 -1
title:	PROPOSED SIDE ELEVATION
project:	70 GASCONY AVENUE NW6 4NE
date:	10/12/2021 16:02:21
revision no.	1
drawn by:	F.P
scale:	1:100@A3

dimensions to be checked on site before construction

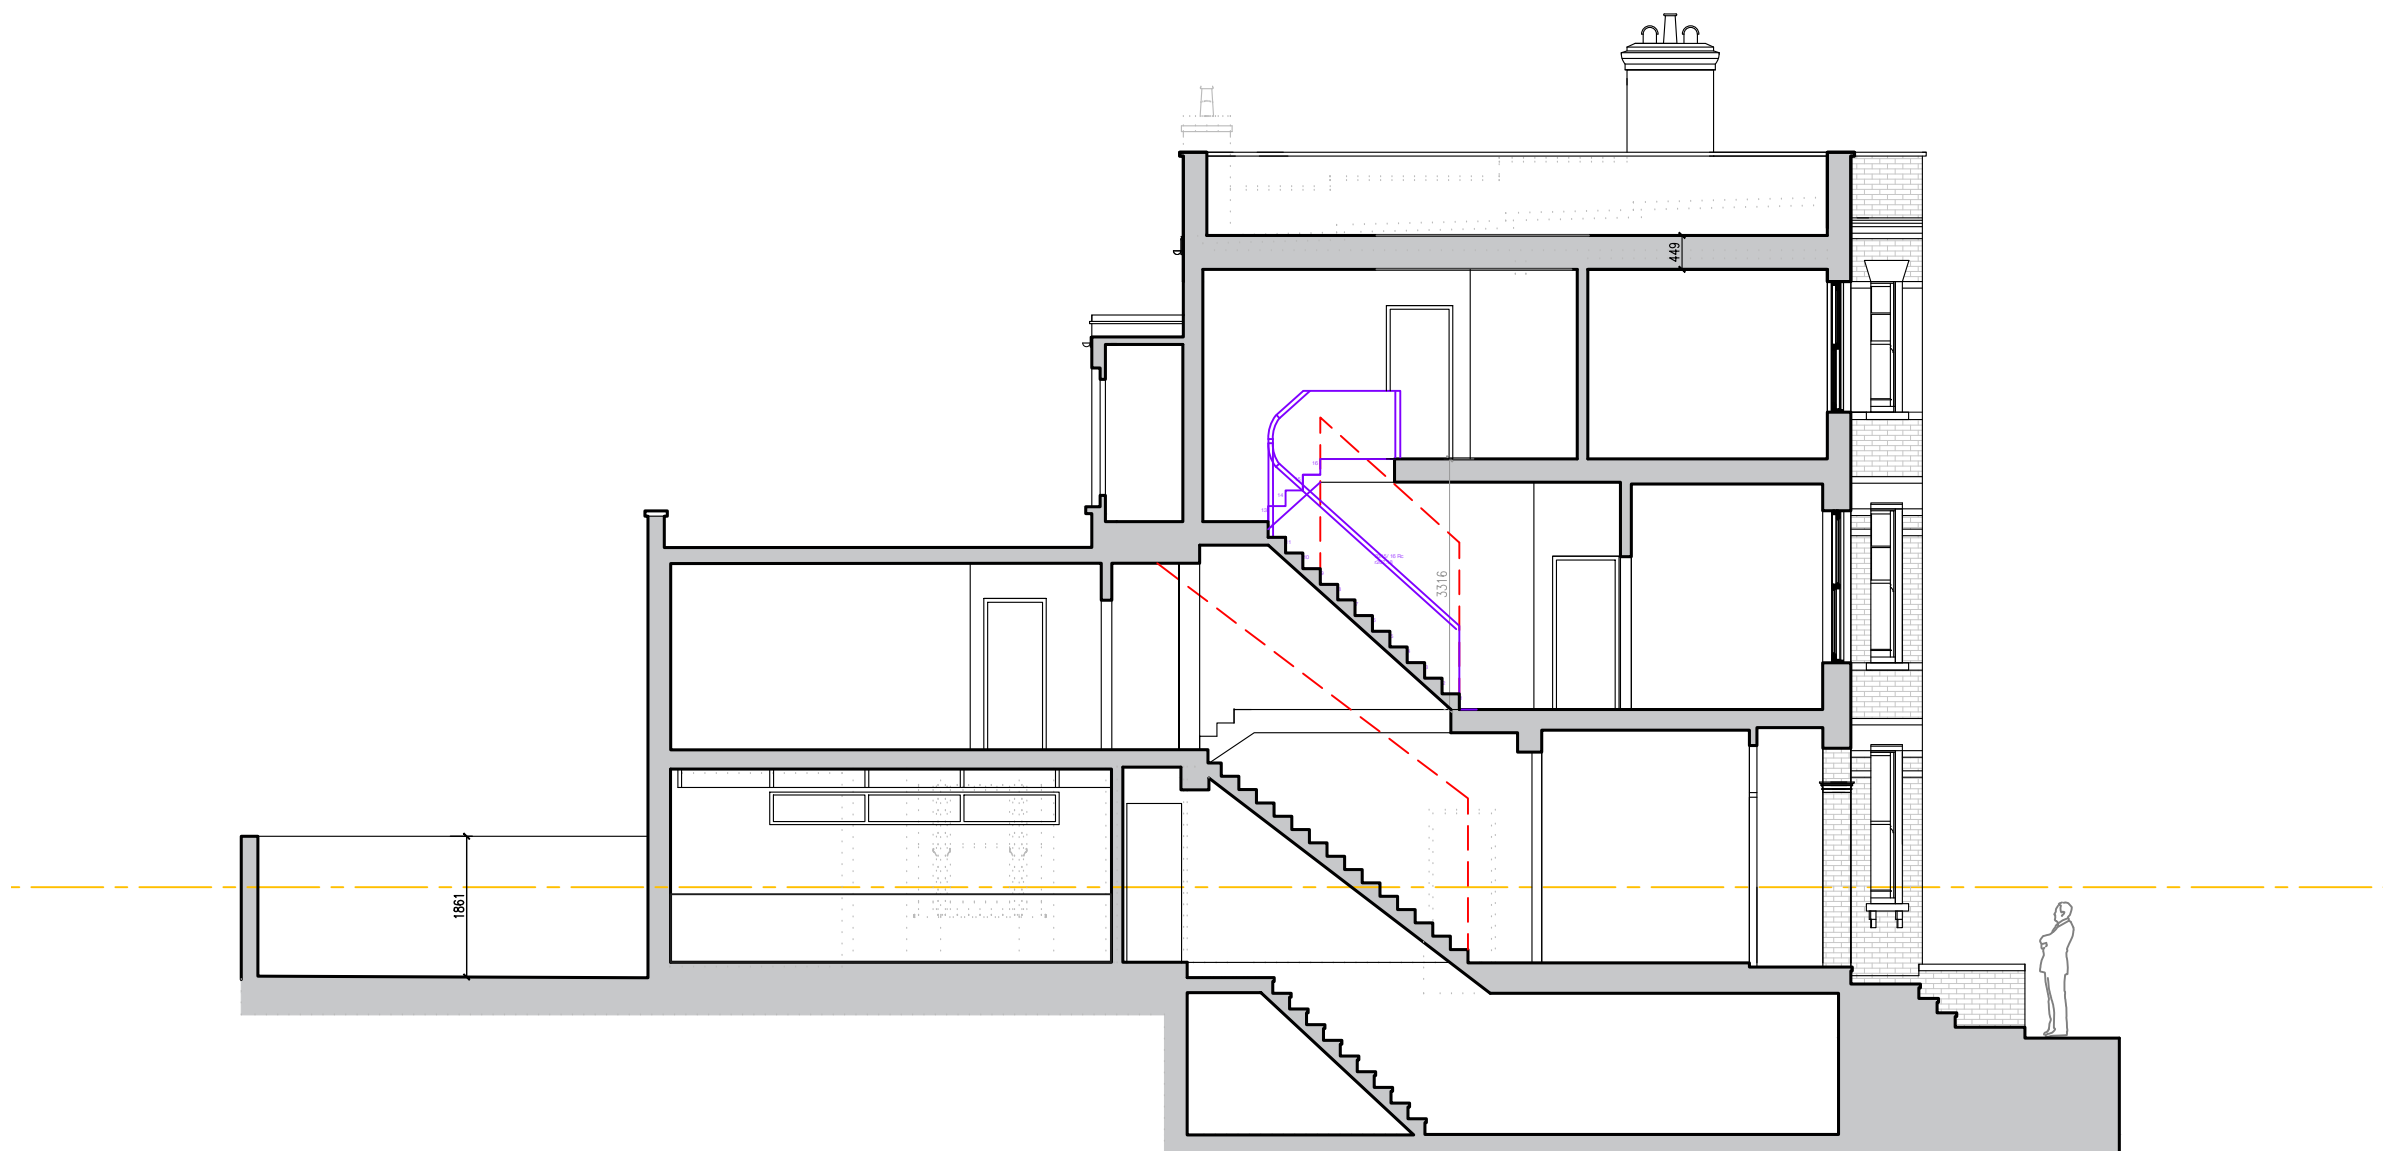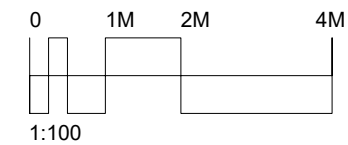

FELIXDB

12 Chichester Road
London NW6 5QN

t. 07966264656

felix@felixdb.co.uk

drawing no.	FDB-70GA-A402 -1
title:	PROPOSED SECTION AA
project:	70 GASCONY AVENUE NW6 4NE
date:	10/12/2021 16:02:25
revision no.	1
drawn by:	F.P
scale:	1:100@A3

dimensions to be checked on site before construction