

ZAYED CENTRE FOR RESEARCH  
(ADJOINING)

PUBLIC HOUSE  
(ADJOINING)


## For Approval

Project 3-6 Guilford Place, London, WC1N 1EA

Client Paragon Asra Housing Limited

Drawing Existing Rear Elevation

Scale 1:50 @ A1	Date 09/12/2021	Dwg. No. 6160-E04	Rev -
--------------------	--------------------	----------------------	----------

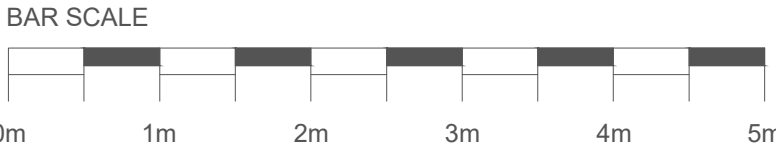

Grosvenor House, 4-7 Station Road, Sunbury TW16 6SB  
T 020 8891 9191 F 020 8891 9192 W churchill-hui.com

