


ISSUED ONLY FOR THE PURPOSE INDICATED. THIS DRAWING TO BE READ IN CONJUNCTION WITH ALL CONSULTANTS INFORMATION. ALL DIMENSIONS TO BE CHECKED ON SITE. DO NOT SCALE. THIS DRAWING IS COPYRIGHT.

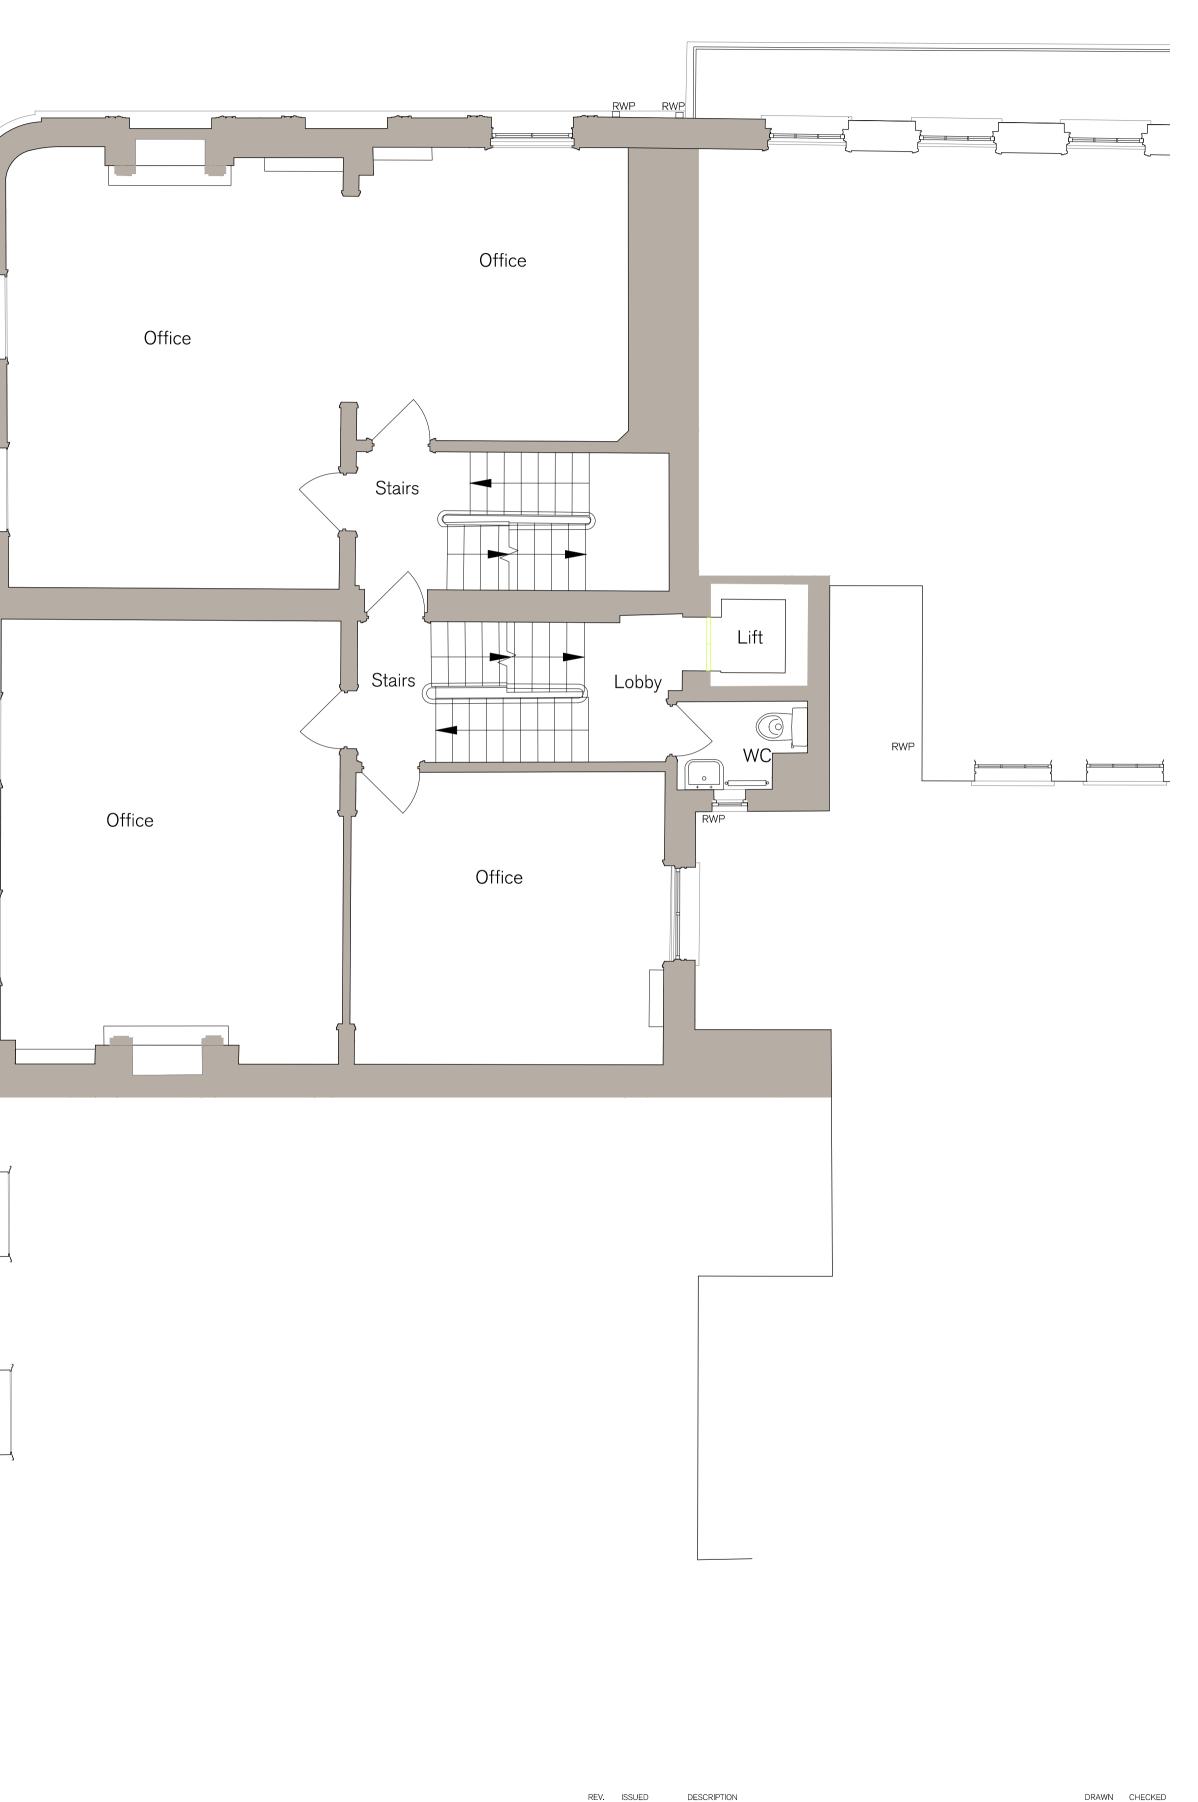


RWP

R١٨

RWP

REV.	ISSUED	DESCRIPTION	DRAWN	CHECKED
-	-	-	-	-
-	_	_	_	_
-	-	-	-	-

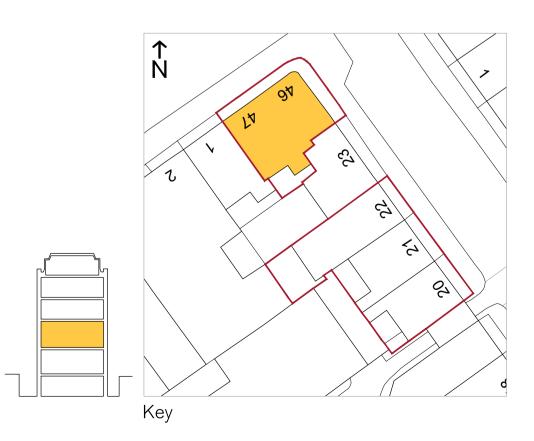

PROJECT HOLBORN LINKS PROJECT 5 20-22 SP & 46-47 BS DESCRIPTION 46-47 BS EXISITING FIRST FLOOR PLAN

date JUNE '21	SCALE AT A1 1:50
status PLANNING	
DRAWN	CHECKED
CW	СК

^{ЈОВ NO} 21.865	
drawing no PL.1312	
REV	
-	



CLIENT EDR