

I
2000
PROPOSED BASEMENT LEVEL PLAN
1:200 @ A1



Notes:

Drawings are based on survey data and may not accurately represent what is physically present.

Do not scale from this drawing. All dimensions are to be verified on site before proceeding with the work.

All dimensions are in millimeters unless noted otherwise.

Purcell shall be notified in writing of any discrepancies.

Proposed Works Key

Proposed Wall

Window Number

Door Number

Refuge Point - Allow for I no. sign to wall above refuge at each location

Annotation Item


Manhole Location

Drawings to be read in conjunction with PUR drawings, schedules and reports:

Fire Strategy drawing series (50)00
Wall, Floor, Roof and Finished Types Strategy drawing series (51)00
RC Strategy drawing series (52)00
Proposed I-50 Drawings series (40)00
Proposed Setting Out Plans (25)00

Proposed Window Schedule CTH-PUR-XXX-SCH-25-A-7101
Proposed Door Schedule CTH-PUR-XXX-SCH-31-A-7102
Proposed Sanitaryware Schedule CTH-PUR-XXX-SCH-74-A-7103
Proposed Finishes Schedule CTH-PUR-XXX-SCH-40-A-7107
Proposed Room Data Sheets CTH-PUR-XXX-SCH-08-A-7104

1:200 Scale

 

Current 16/10/2020 OB JE

ISSUE DATE DRAWN CHECKED DESCRIPTION

DRAWING TITLE BASEMENT LEVEL
PROPOSED GENERAL ARRANGEMENT PLAN

DRAWING NO. CTH-PUR-B0-DR-20-A-2000

REVISION C00


SIZE & SCALE A1L 1:200

DRAWING STATUS A - For Construction

CLIENT Lendlease

PROJECT Camden Town Hall

JOB NUMBER 238664

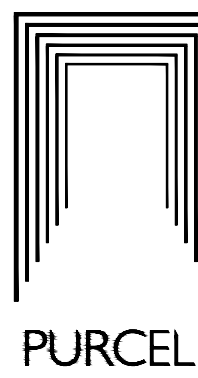


I

2001

PROPOSED GROUND FLOOR LEVEL PLAN

1:200 @ A1

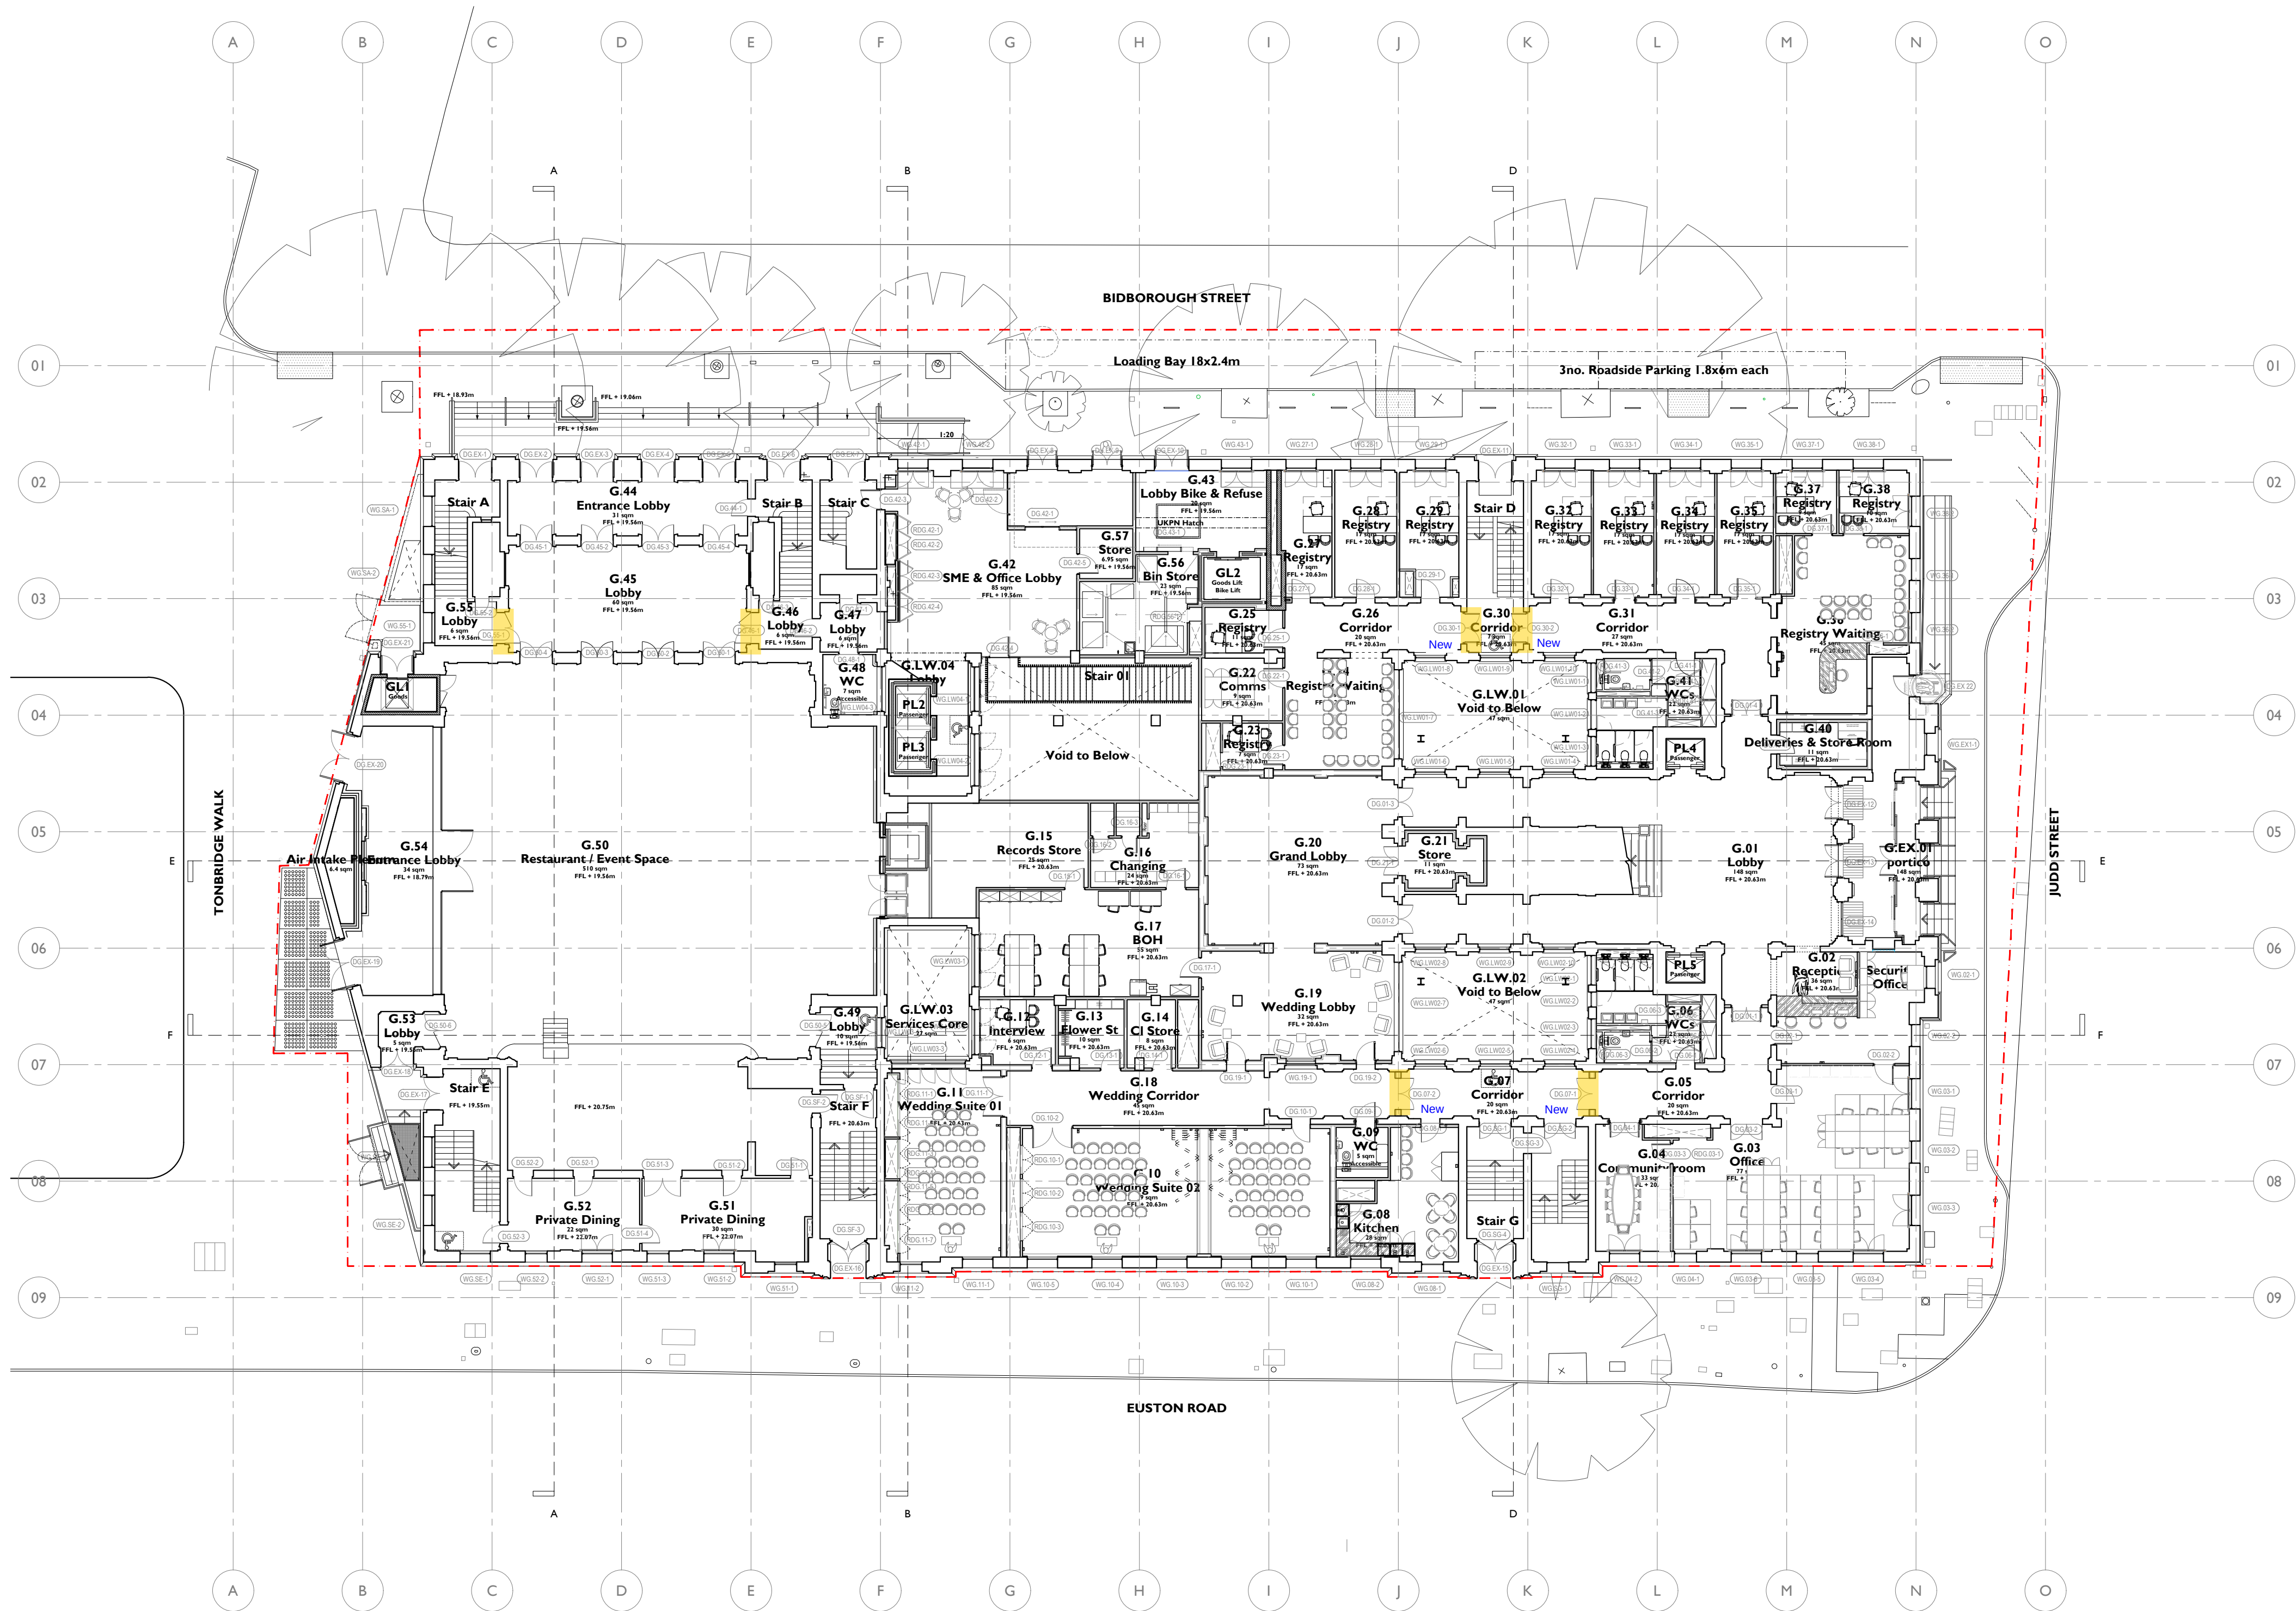

Notes:

Drawings are based on survey data and may not accurately represent what is physically present.

Do not scale from this drawing. All dimensions are to be verified on site before proceeding with the work.

All dimensions are in millimeters unless noted otherwise.

Purcell shall be notified in writing of any discrepancies.


Proposed Works Key

- Proposed Wall
- Window Number
- Door Number
- Refuge Point - Allow for 1 no. sign to wall above refuge at each location
- Annotation Item
- Manhole Location

Drawings to be read in conjunction with PUR drawings, schedules and reports:

Fire Strategy drawing series (50)00
Wall, Floor, Roof and Finished Types Strategy drawing series (51)00
RC Strategy drawing series (52)00
Proposed I-50 Drawings series (40)00
Proposed Setting Out Plans (25)00

Proposed Window Schedule CTH-PUR-XXX-SCH-25-A-7101
Proposed Door Schedule CTH-PUR-XXX-SCH-31-A-7102
Proposed Sanitaryware Schedule CTH-PUR-XXX-SCH-74-A-7103
Proposed Finishes Schedule CTH-PUR-XXX-SCH-40-A-7107
Proposed Room Data Sheets CTH-PUR-XXX-SCH-08-A-7104

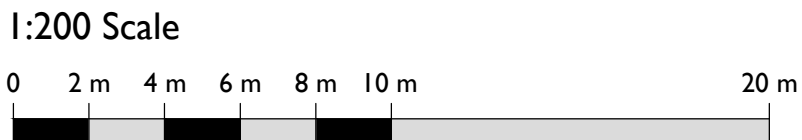


Current	16/10/2020	OB	JE	
ISSUE	DATE	DRAWN	CHECKED	DESCRIPTION
DRAWING TITLE	GROUND FLOOR LEVEL PROPOSED GENERAL ARRANGEMENT PLAN			
DRAWING NO.	CTH-PUR-G0-DR-20-A-2001			
REVISION	C00			
SIZE & SCALE	A1L 1:200			
DRAWING STATUS	A - For Construction			

CLIENT	Lendlease	
PROJECT	Camden Town Hall	
JOB NUMBER	238664	

I
2002

PROPOSED FIRST FLOOR LEVEL PLAN
1:200 @ A1

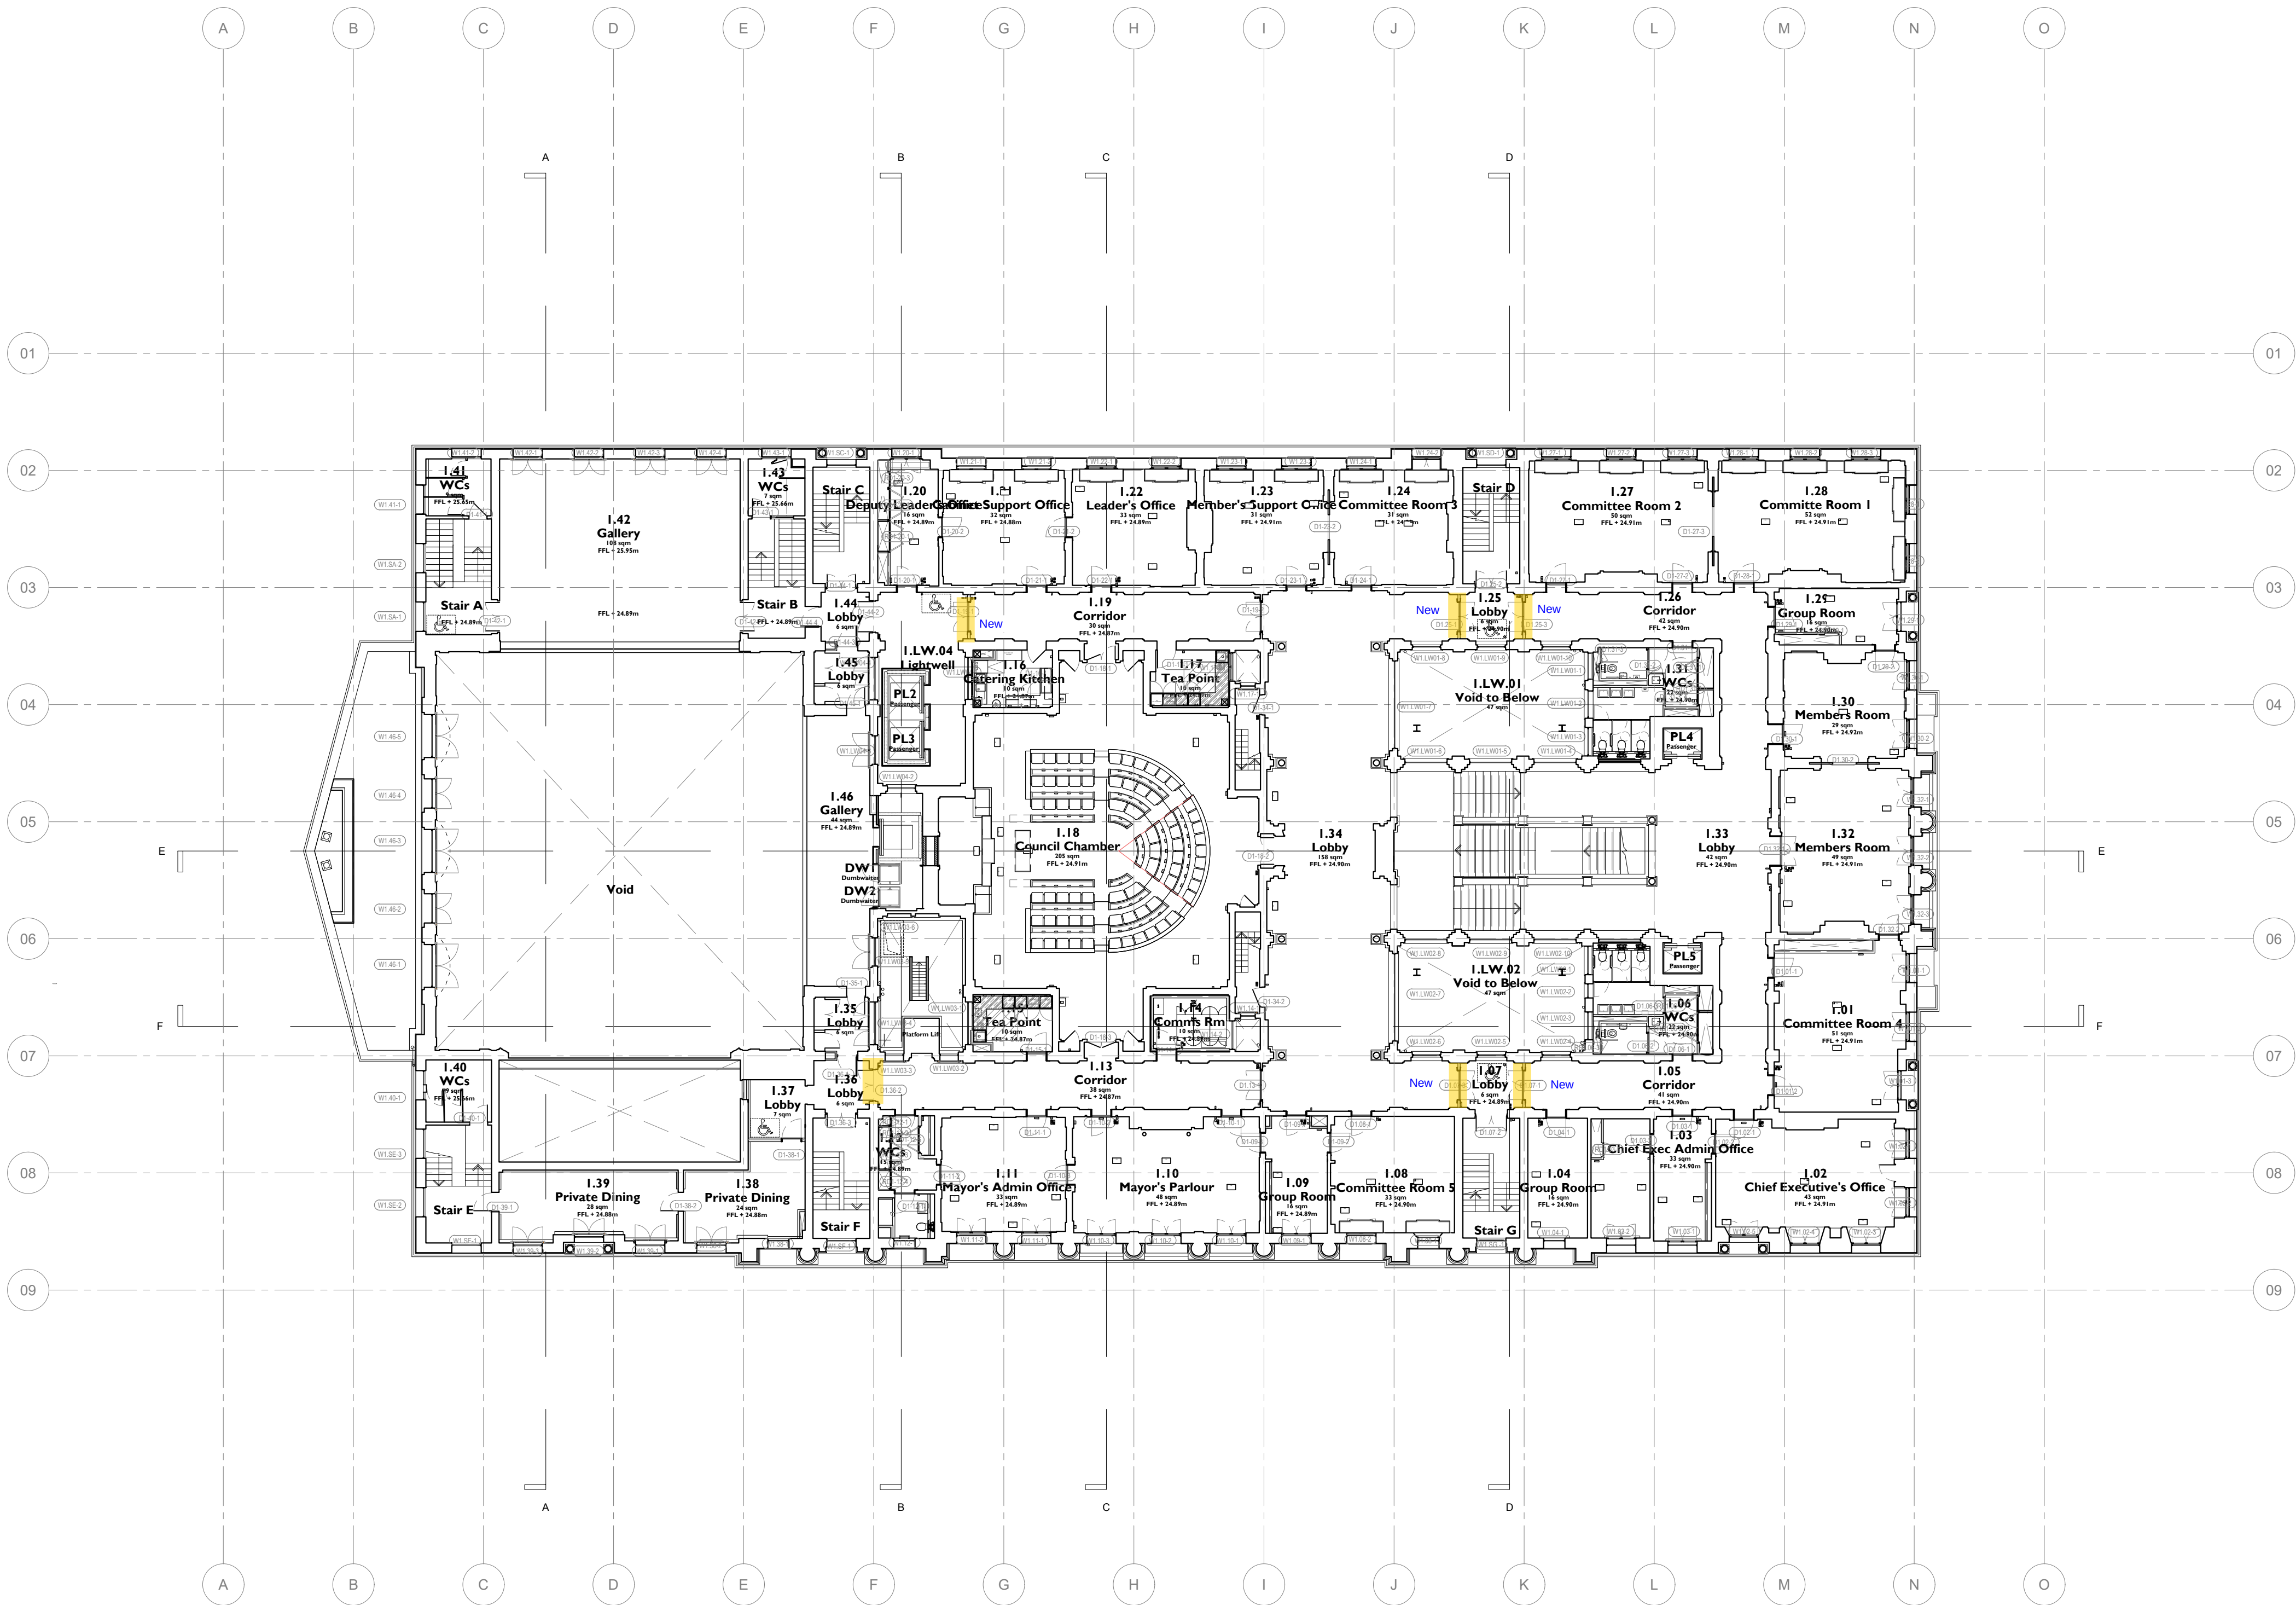

Notes:

Drawings are based on survey data and may not accurately represent what is physically present.

Do not scale from this drawing. All dimensions are to be verified on site before proceeding with the work.

All dimensions are in millimeters unless noted otherwise.


Purcell shall be notified in writing of any discrepancies.

- Proposed Works Key**
- Proposed Wall
 - Window Number
 - Door Number
 - Refuge Point - Allow for 1 no. sign to wall above refuge at each location
 - Annotation Item
 - Manhole Location

Drawings to be read in conjunction with PUR drawings, schedules and reports:


Fire Strategy drawing series (50)00
Wall, Floor, Roof and Finished Types Strategy drawing series (51)00
RC Strategy drawing series (52)00
Proposed 1-50 Drawings series (40)00
Proposed Setting Out Plans (25)00

Proposed Window Schedule CTH-PUR-XXX-SCH-25-A-7101
Proposed Door Schedule CTH-PUR-XXX-SCH-31-A-7102
Proposed Sanitaryware Schedule CTH-PUR-XXX-SCH-74-A-7103
Proposed Finishes Schedule CTH-PUR-XXX-SCH-40-A-7107
Proposed Room Data Sheets CTH-PUR-XXX-SCH-08-A-7104

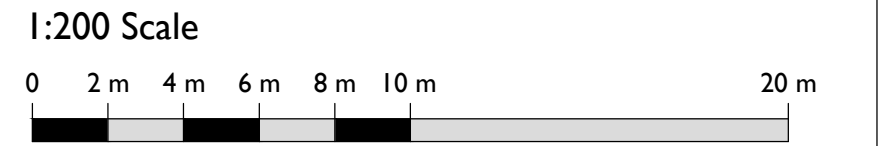

Current	16/10/2020	OB	JE	
ISSUE	DATE	DRAWN	CHECKED	DESCRIPTION
DRAWING TITLE	FIRST FLOOR LEVEL PROPOSED GENERAL ARRANGEMENT PLAN			
DRAWING NO.	CTH-PUR-L01-DR-20-A-2002			
REVISION	C00			
SIZE & SCALE	A1L 1:200			
DRAWING STATUS	A - For Construction			

CLIENT	Lendlease	
PROJECT	Camden Town Hall	
JOB NUMBER	238664	

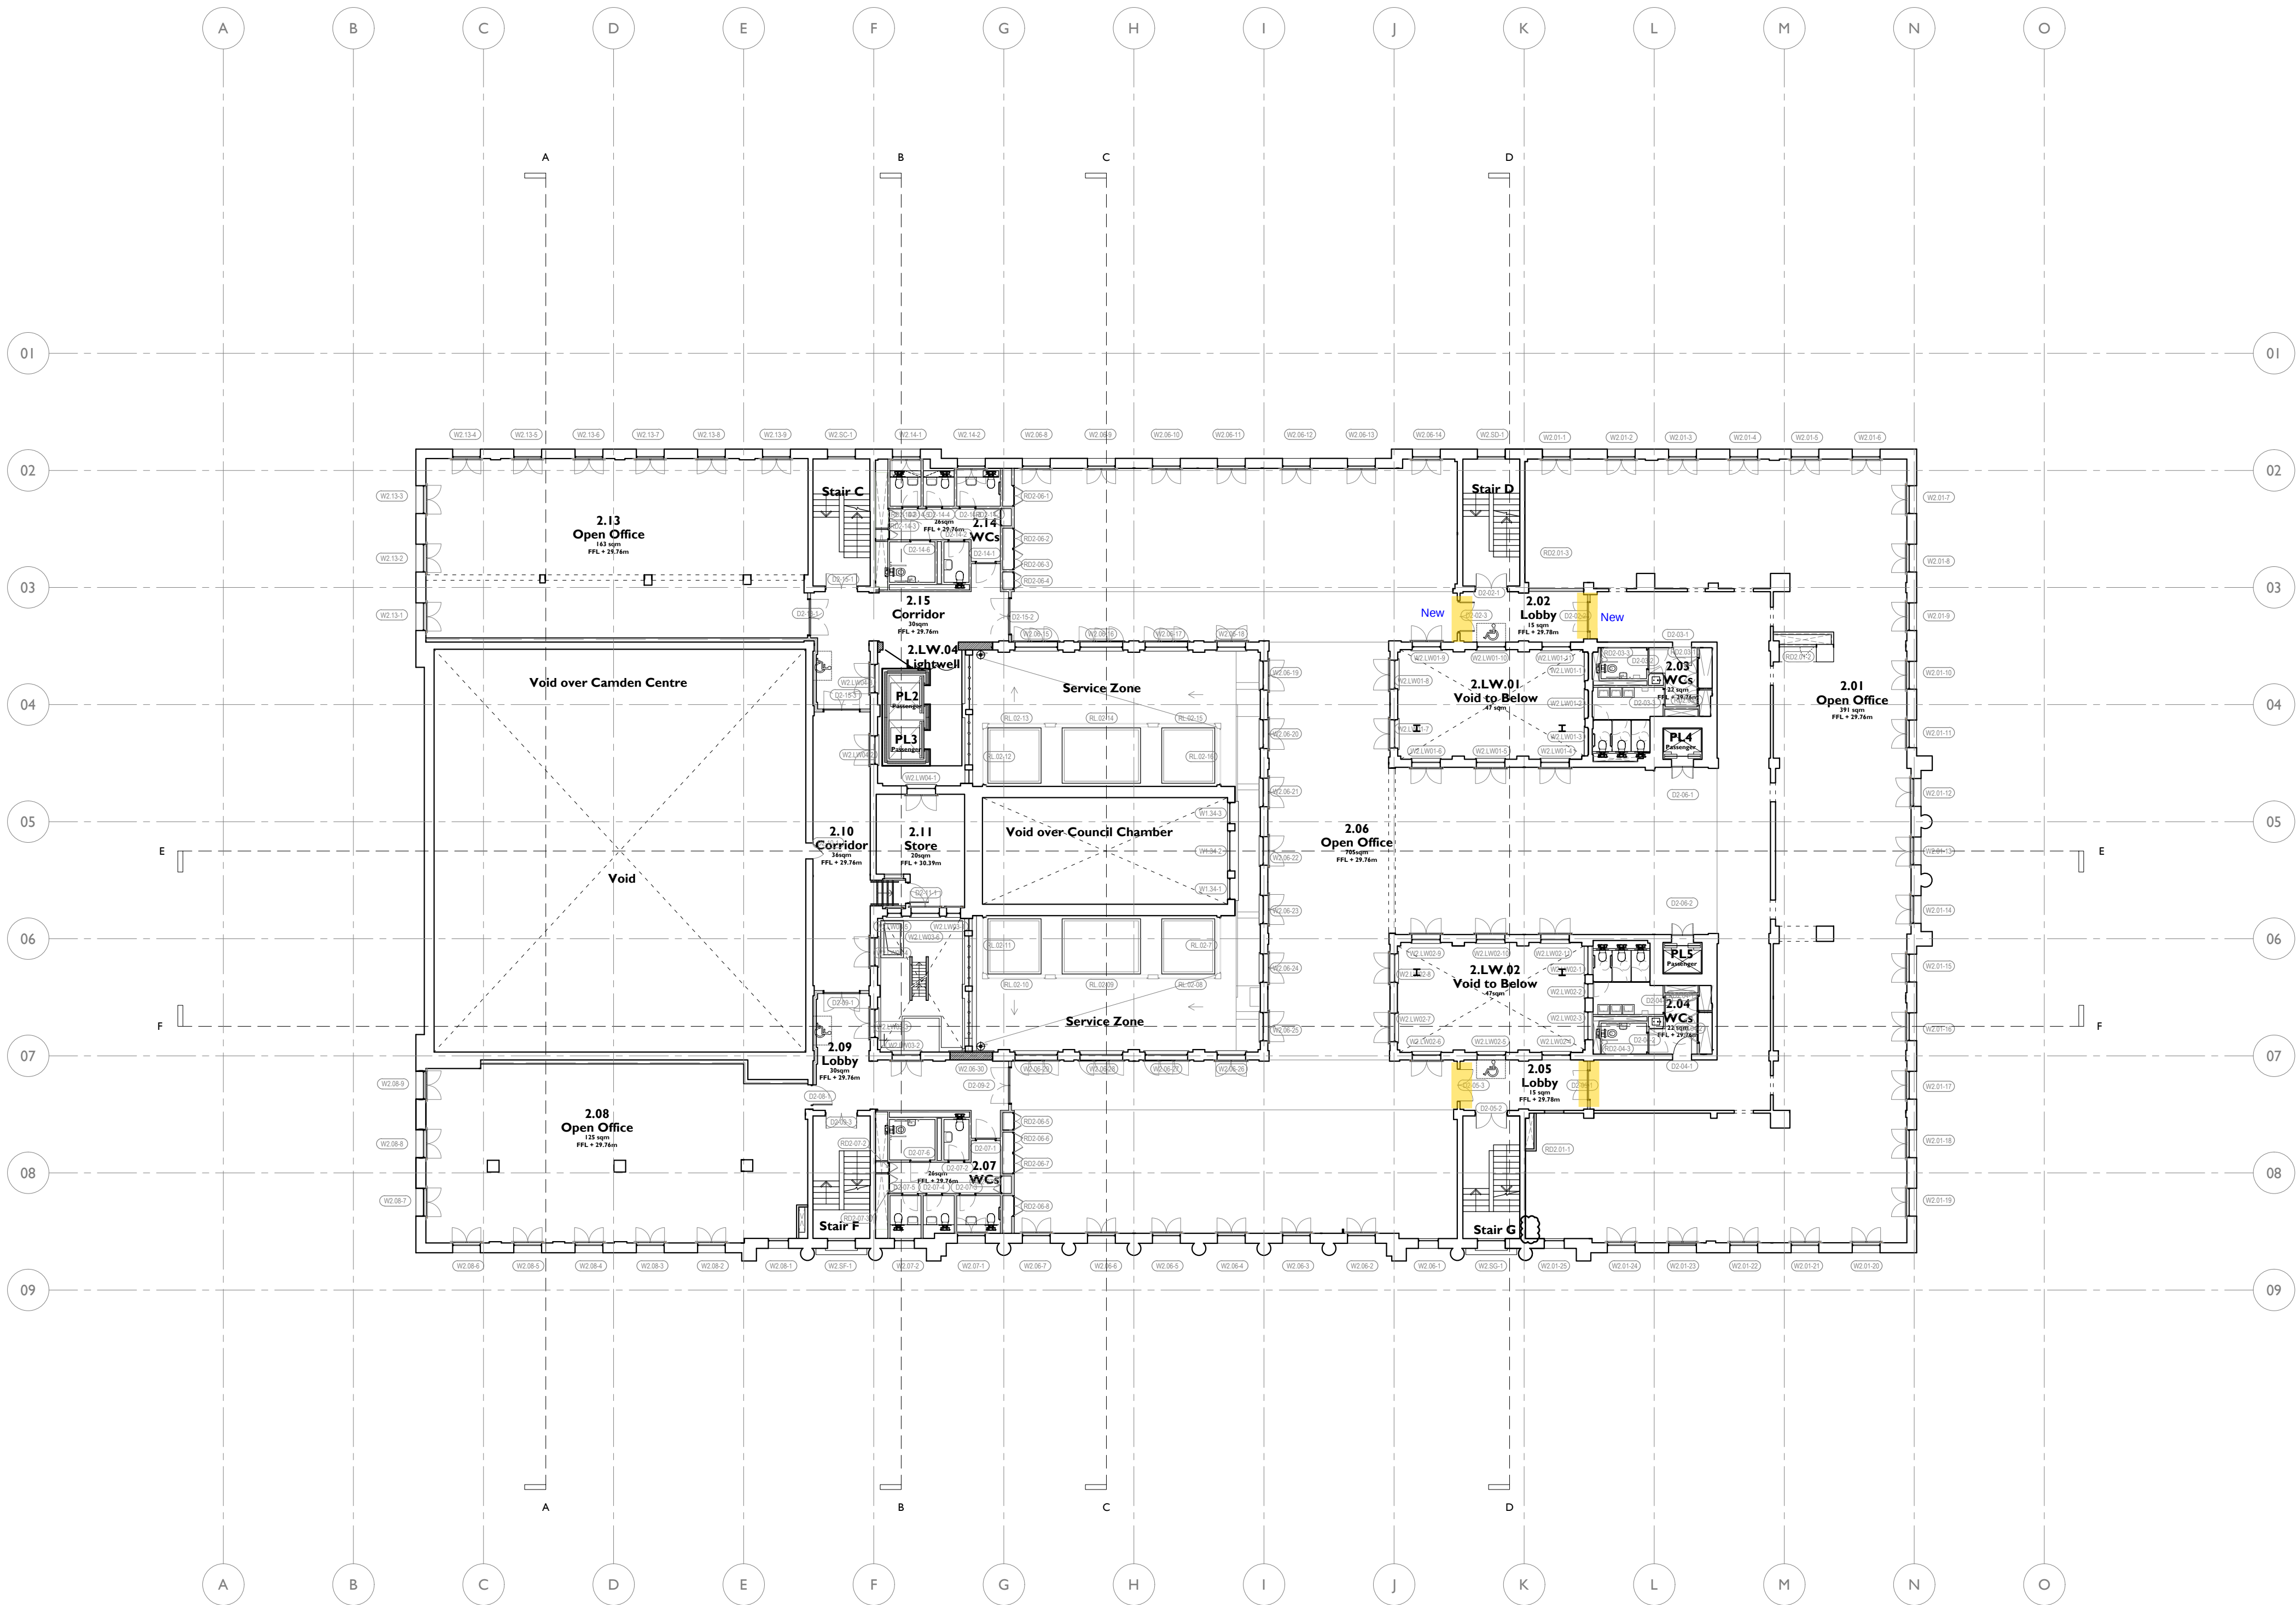

Notes:

Drawings are based on survey data and may not accurately represent what is physically present.

Do not scale from this drawing. All dimensions are to be verified on site before proceeding with the work.

All dimensions are in millimeters unless noted otherwise.

Purcell shall be notified in writing of any discrepancies.

Proposed Works Key

Proposed Wall

Window Number

Door Number

Refuge Point - Allow for 1 no. sign to wall above refuge at each location

Annotation Item

Manhole Location

Drawings to be read in conjunction with PUR drawings, schedules and reports:

Fire Strategy drawing series (50)00
Wall, Floor, Roof and Finished Types Strategy drawing series (51)00
RC Strategy drawing series (52)00
Proposed I-50 Drawings series (40)00
Proposed Setting Out Plans (25)00

Proposed Window Schedule CTH-PUR-XXX-SCH-25-A-7101
Proposed Door Schedule CTH-PUR-XXX-SCH-31-A-7102
Proposed Sanitaryware Schedule CTH-PUR-XXX-SCH-74-A-7103
Proposed Finishes Schedule CTH-PUR-XXX-SCH-40-A-7107
Proposed Room Data Sheets CTH-PUR-XXX-SCH-08-A-7104

1:200 Scale




Current	16/10/2020	OB	JE	
ISSUE	DATE	DRAWN	CHECKED	DESCRIPTION
DRAWING TITLE	SECOND FLOOR LEVEL PROPOSED GENERAL ARRANGEMENT PLAN			
DRAWING NO.	CTH-PUR-L02-DR-20-A-2004			
REVISION	C00			
SIZE & SCALE	A1L	1:200		
DRAWING STATUS	A - For Construction			

CLIENT Lendlease

PROJECT Camden Town Hall

JOB NUMBER 238664

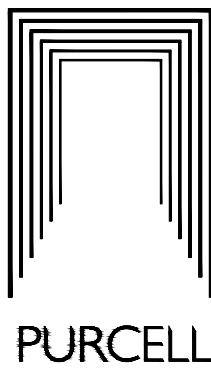


I

2005

PROPOSED THIRD FLOOR LEVEL PLAN

1:200 @ A1

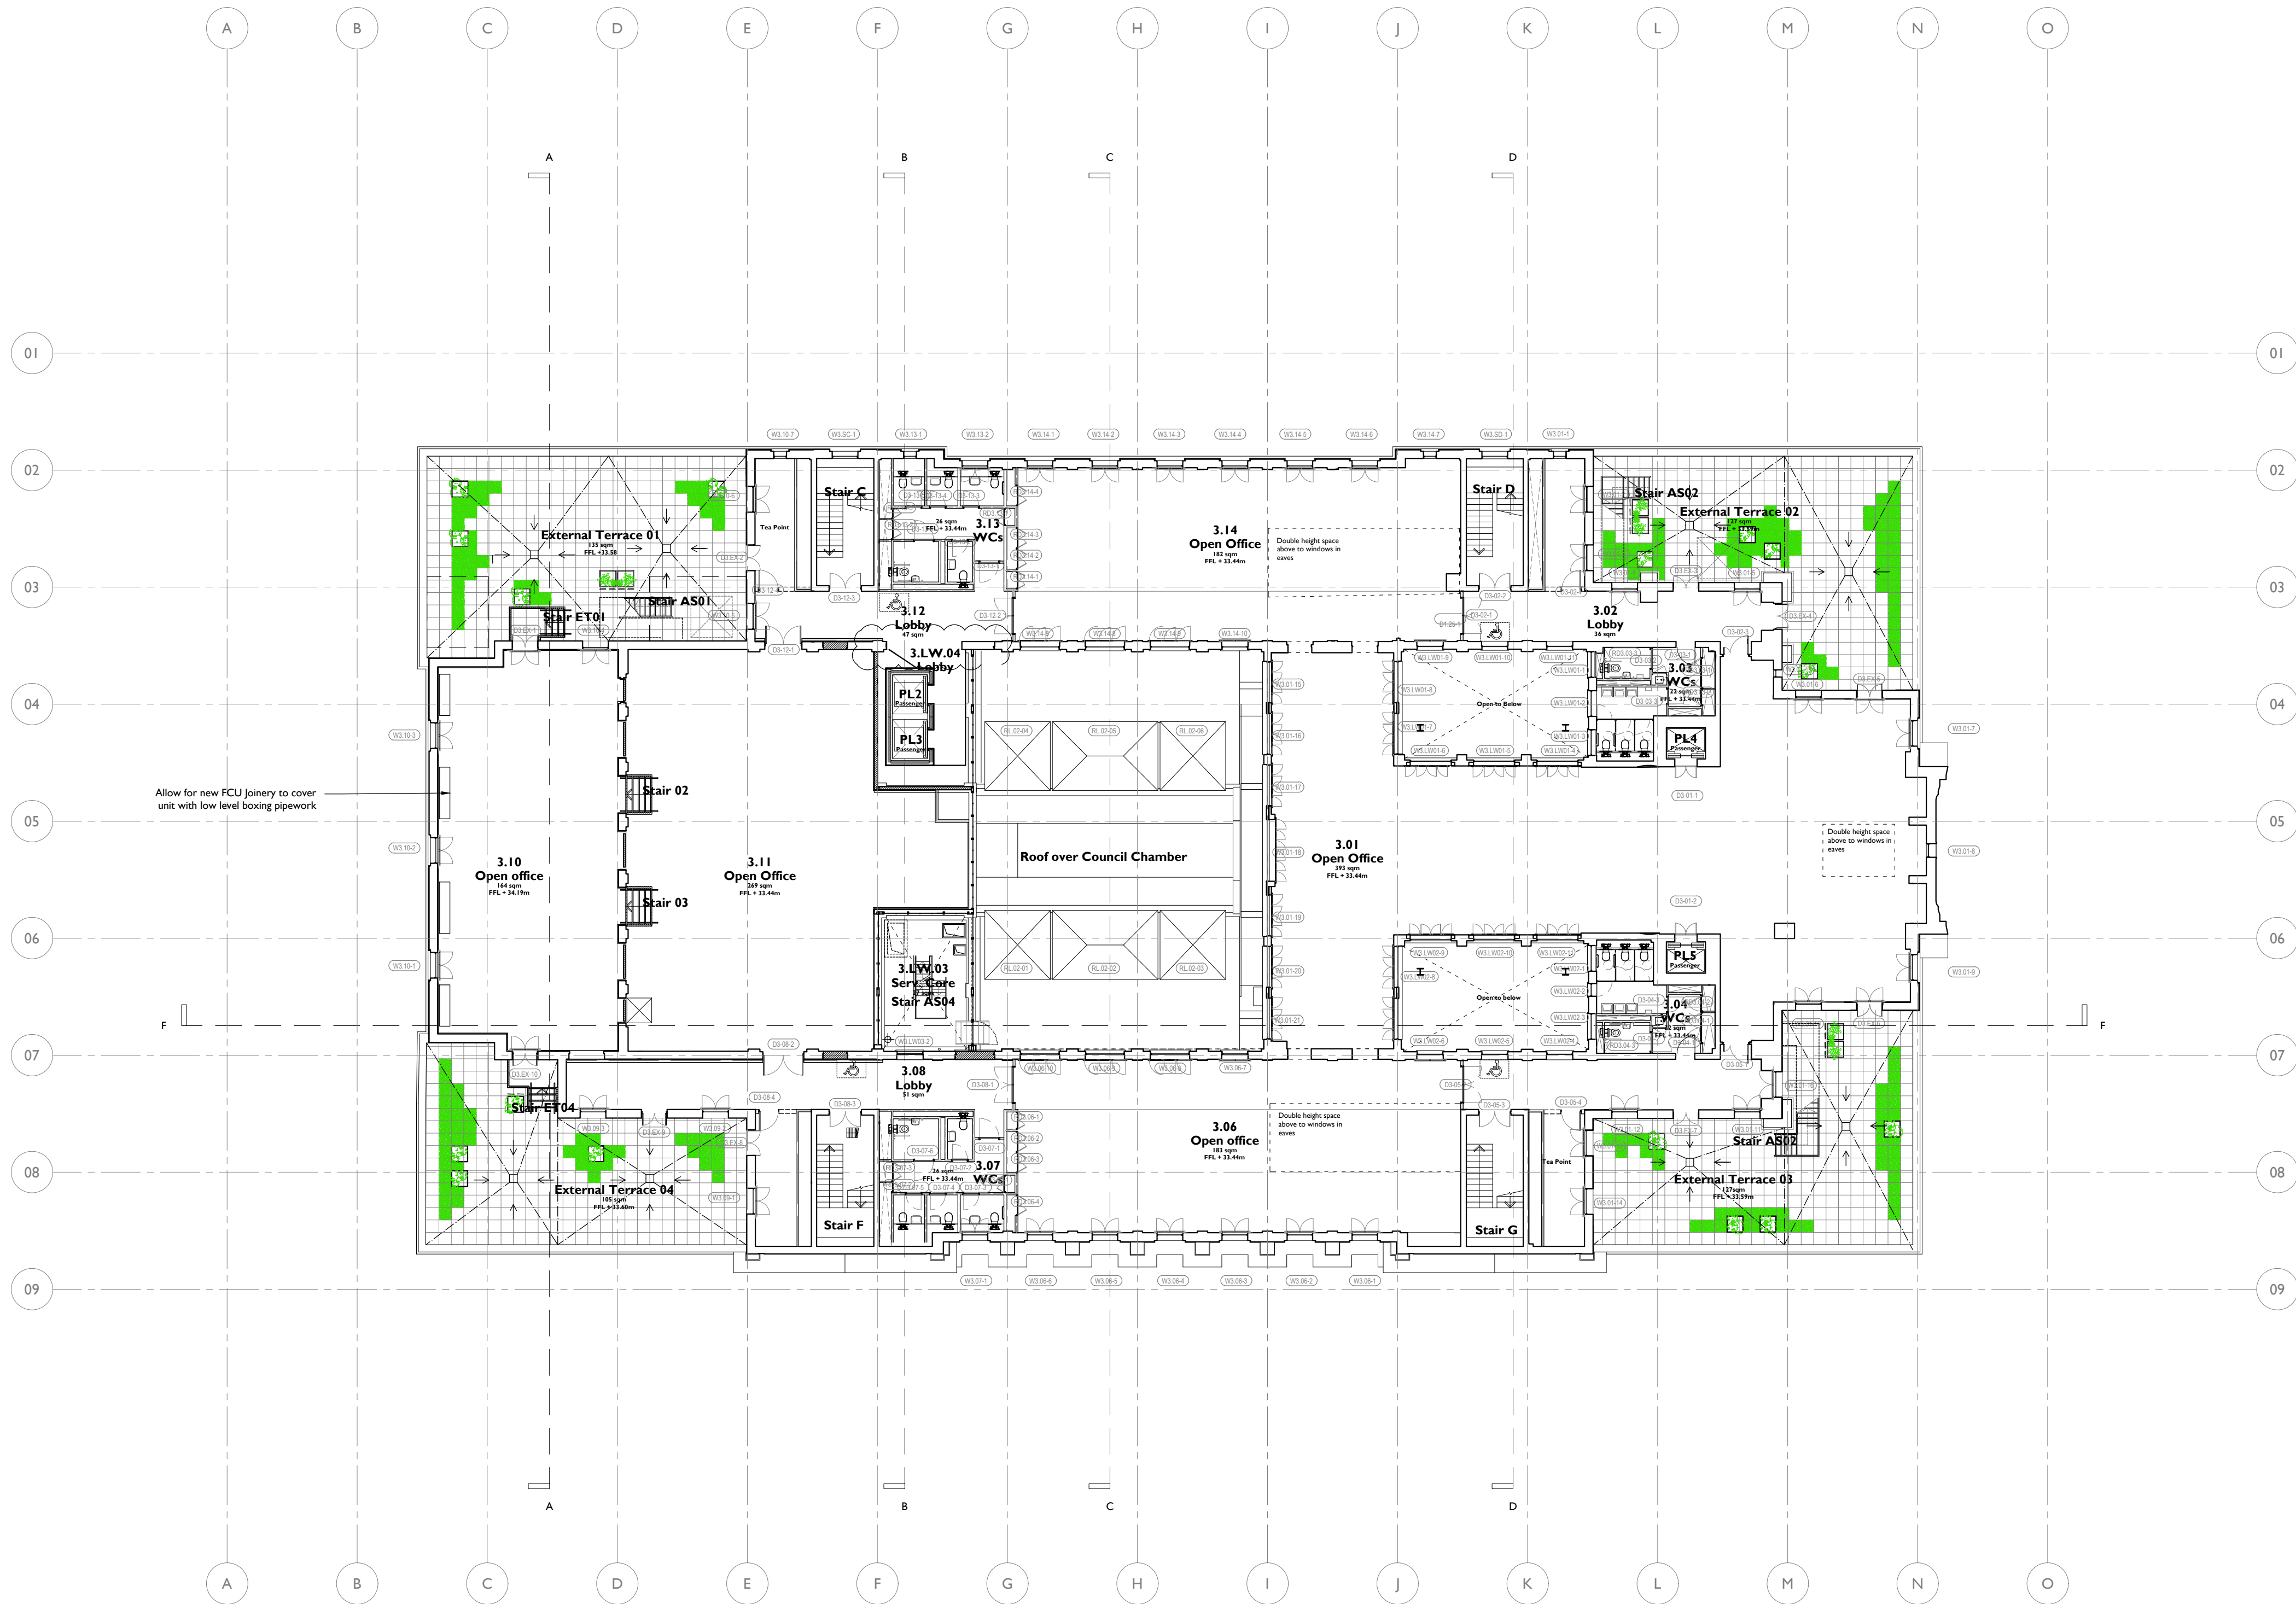

Notes:


Drawings are based on survey data and may not accurately represent what is physically present.

Do not scale from this drawing. All dimensions are to be verified on site before proceeding with the work.

All dimensions are in millimeters unless noted otherwise.


Purcell shall be notified in writing of any discrepancies.

- Proposed Works Key**
- Proposed Wall
 - Window Number
 - Door Number
 - Refuge Point - Allow for I no. sign to wall above refuge at each location
 - Annotation Item
 - Manhole Location
- Drawings to be read in conjunction with PUR drawings, schedules and reports:
- Fire Strategy drawing series (50)00
Wall, Floor, Roof and Finished Types Strategy drawing series (51)00
RC Strategy drawing series (52)00
Proposed I-50 Drawings series (40)00
Proposed Setting Out Plans (25)00
- Proposed Window Schedule CTH-PUR-XXX-SCH-25-A-7101
Proposed Door Schedule CTH-PUR-XXX-SCH-31-A-7102
Proposed Sanitaryware Schedule CTH-PUR-XXX-SCH-74-A-7103
Proposed Finishes Schedule CTH-PUR-XXX-SCH-40-A-7107
Proposed Room Data Sheets CTH-PUR-XXX-SCH-08-A-7104

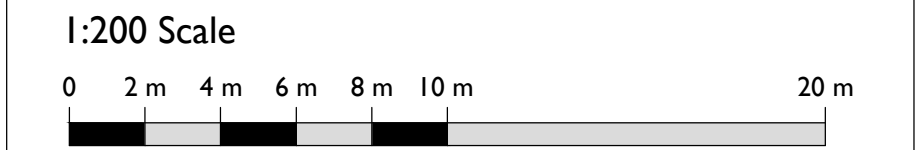

Current	16/10/2020	OB	JE	
ISSUE	DATE	DRAWN	CHECKED	DESCRIPTION
DRAWING TITLE	THIRD FLOOR LEVEL PROPOSED GENERAL ARRANGEMENT PLAN			
DRAWING NO.	CTH-PUR-L03-DR-20-A-2005			
REVISION	C00			
SIZE & SCALE	A1L 1:200			
DRAWING STATUS	A - For Construction			

CLIENT	Lendlease	
PROJECT	Camden Town Hall	
JOB NUMBER	238664	

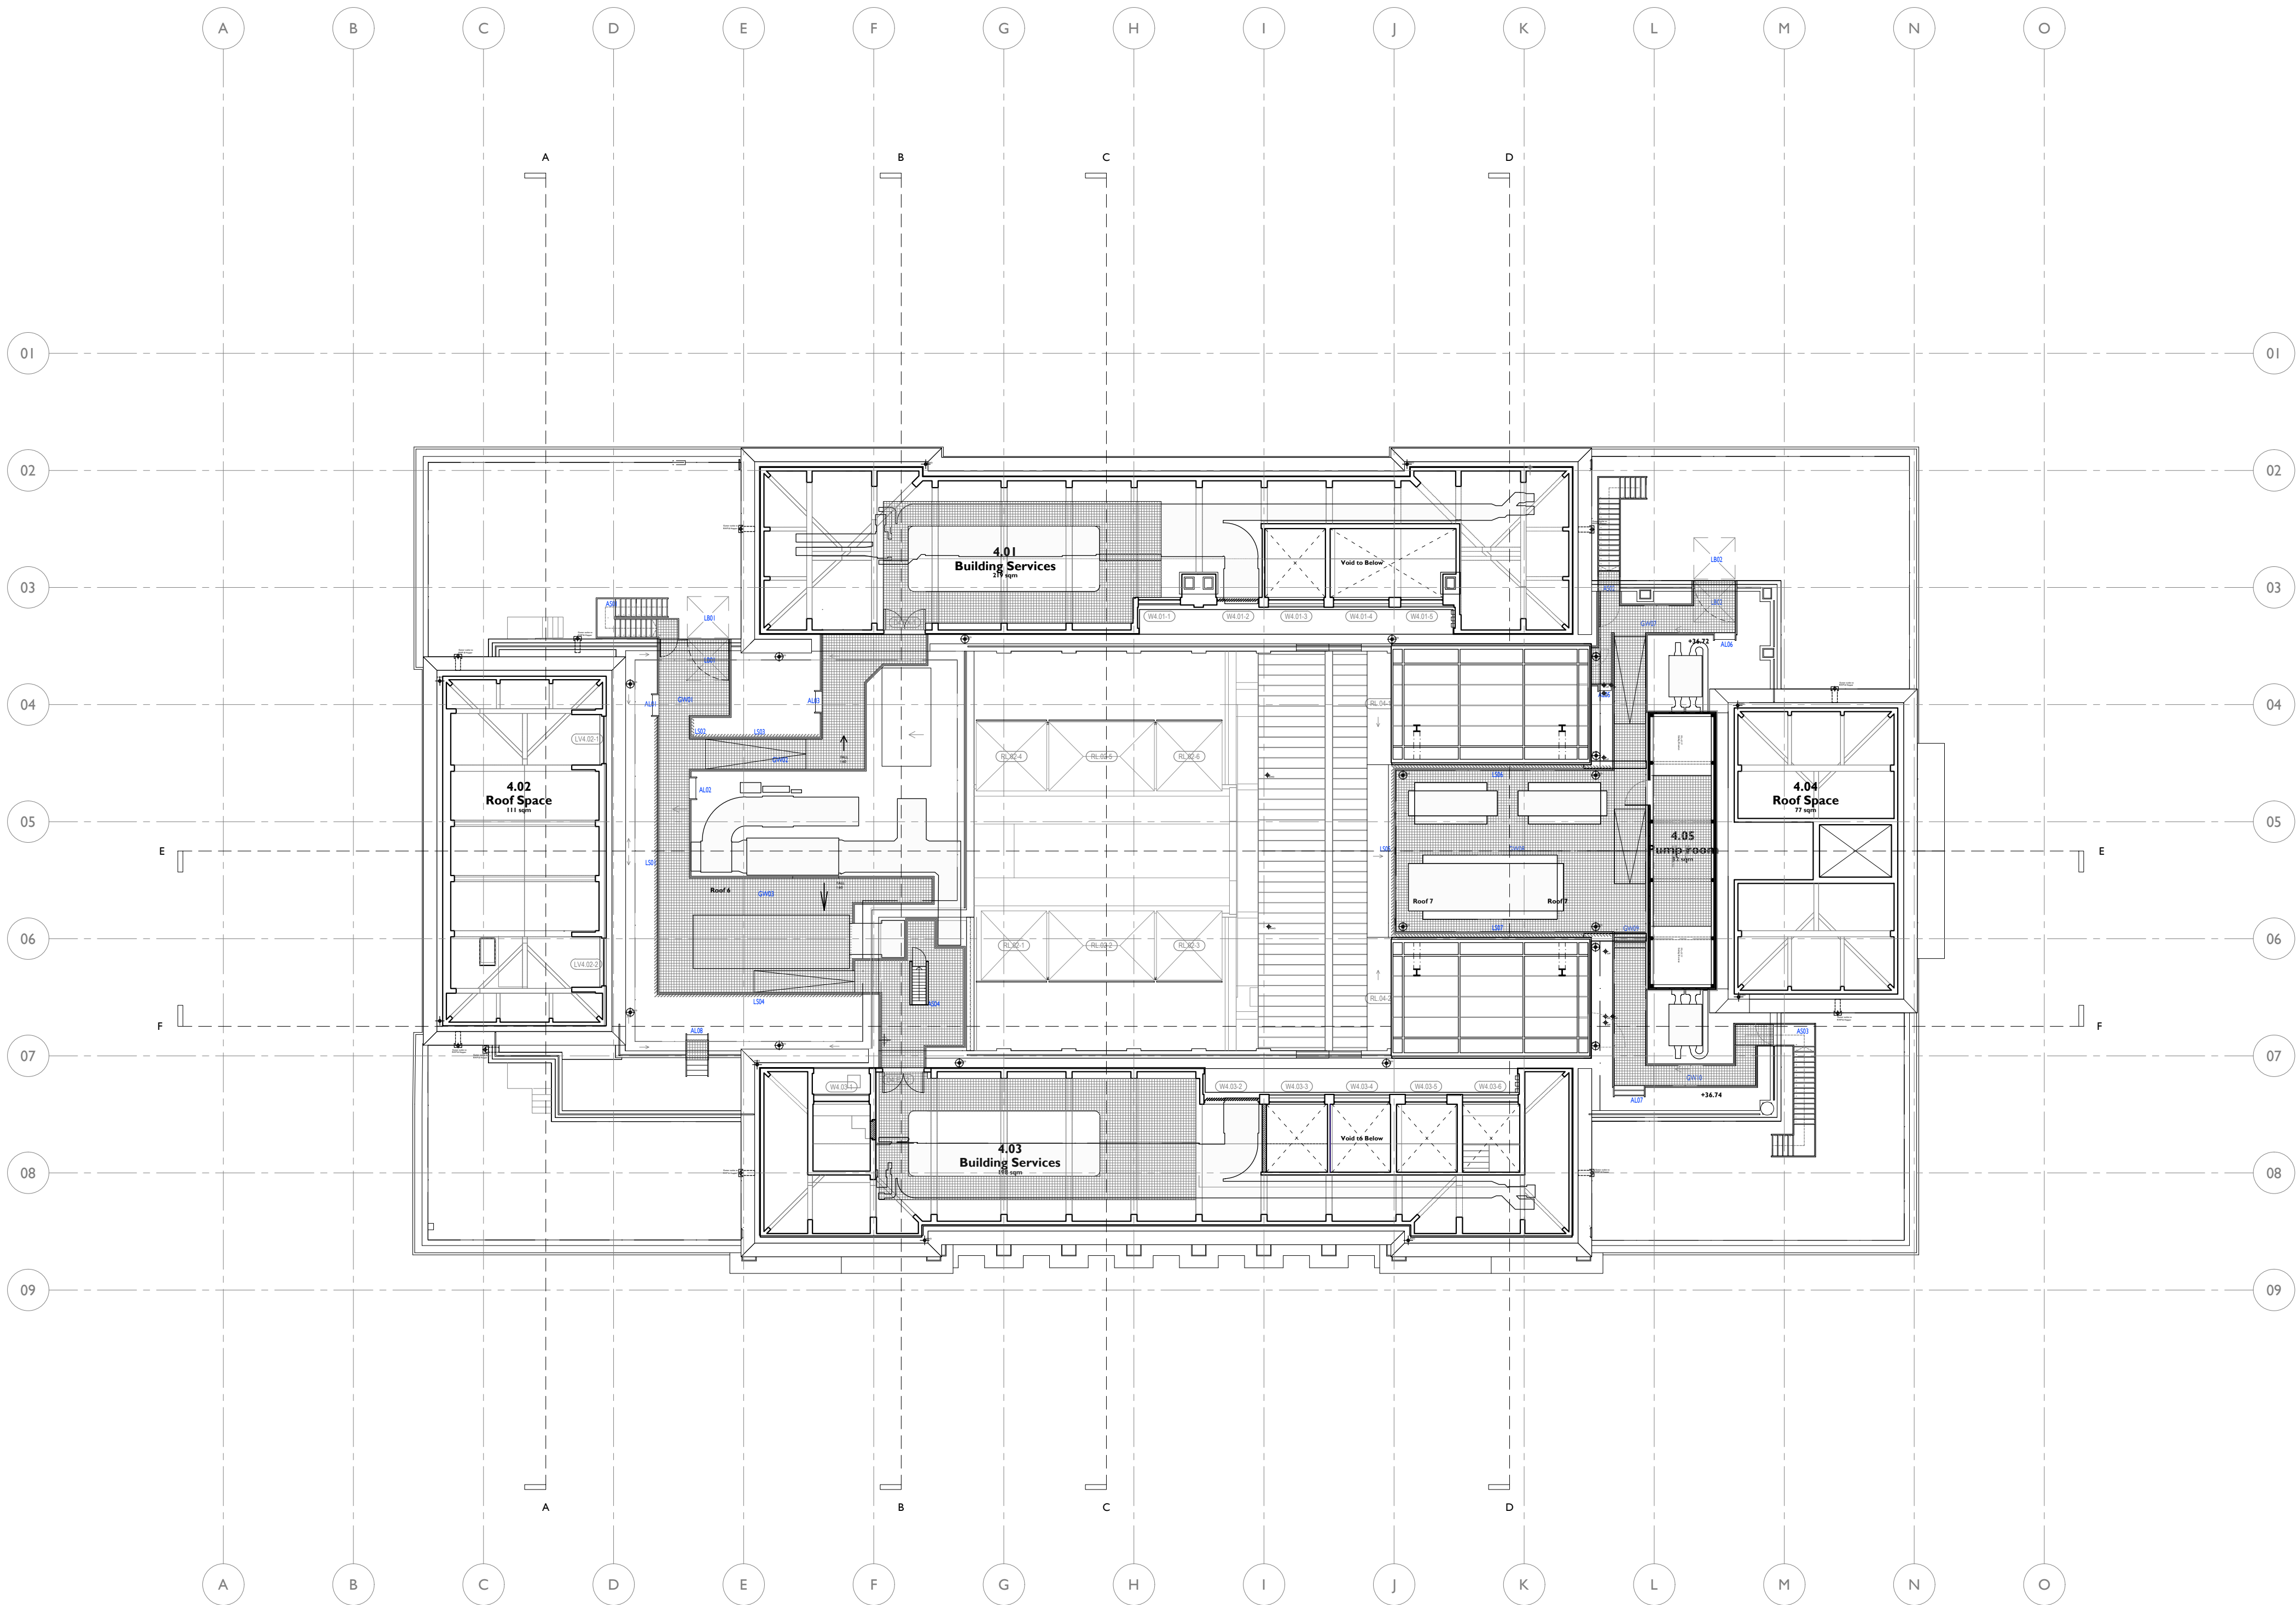

Notes:

Drawings are based on survey data and may not accurately represent what is physically present.

Do not scale from this drawing. All dimensions are to be verified on site before proceeding with the work.

All dimensions are in millimeters unless noted otherwise.

Purcell shall be notified in writing of any discrepancies.

Proposed Works Key


- Proposed Wall
- Window Number
- Door Number
- Refuge Point - Allow for I no. sign to wall above refuge at each location
- Annotation Item
- Manhole Location

Drawings to be read in conjunction with PUR drawings, schedules and reports:

Fire Strategy drawing series (50)00
Wall, Floor, Roof and Finished Types Strategy drawing series (51)00
RC Strategy drawing series (52)00
Proposed I-50 Drawings series (40)00
Proposed Setting Out Plans (25)00

Proposed Window Schedule CTH-PUR-XXX-SCH-25-A-7101
Proposed Door Schedule CTH-PUR-XXX-SCH-31-A-7102
Proposed Sanitaryware Schedule CTH-PUR-XXX-SCH-74-A-7103
Proposed Finishes Schedule CTH-PUR-XXX-SCH-40-A-7107
Proposed Room Data Sheets CTH-PUR-XXX-SCH-08-A-7104

1:200 Scale

 

Current	16/10/2020	OB	JE	
ISSUE	DATE	DRAWN	CHECKED	DESCRIPTION
DRAWING TITLE	FOURTH FLOOR LEVEL PROPOSED GENERAL ARRANGEMENT PLAN			
DRAWING NO.	CTH-PUR-L04-DR-20-A-2006			
REVISION	C00			
SIZE & SCALE	A1L 1:200			
DRAWING STATUS	A - For Construction			

CLIENT	Lendlease
PROJECT	Camden Town Hall
JOB NUMBER	238664

